



NOTES

DO NOT SCALE FROM THIS DRAWING

EXISTING

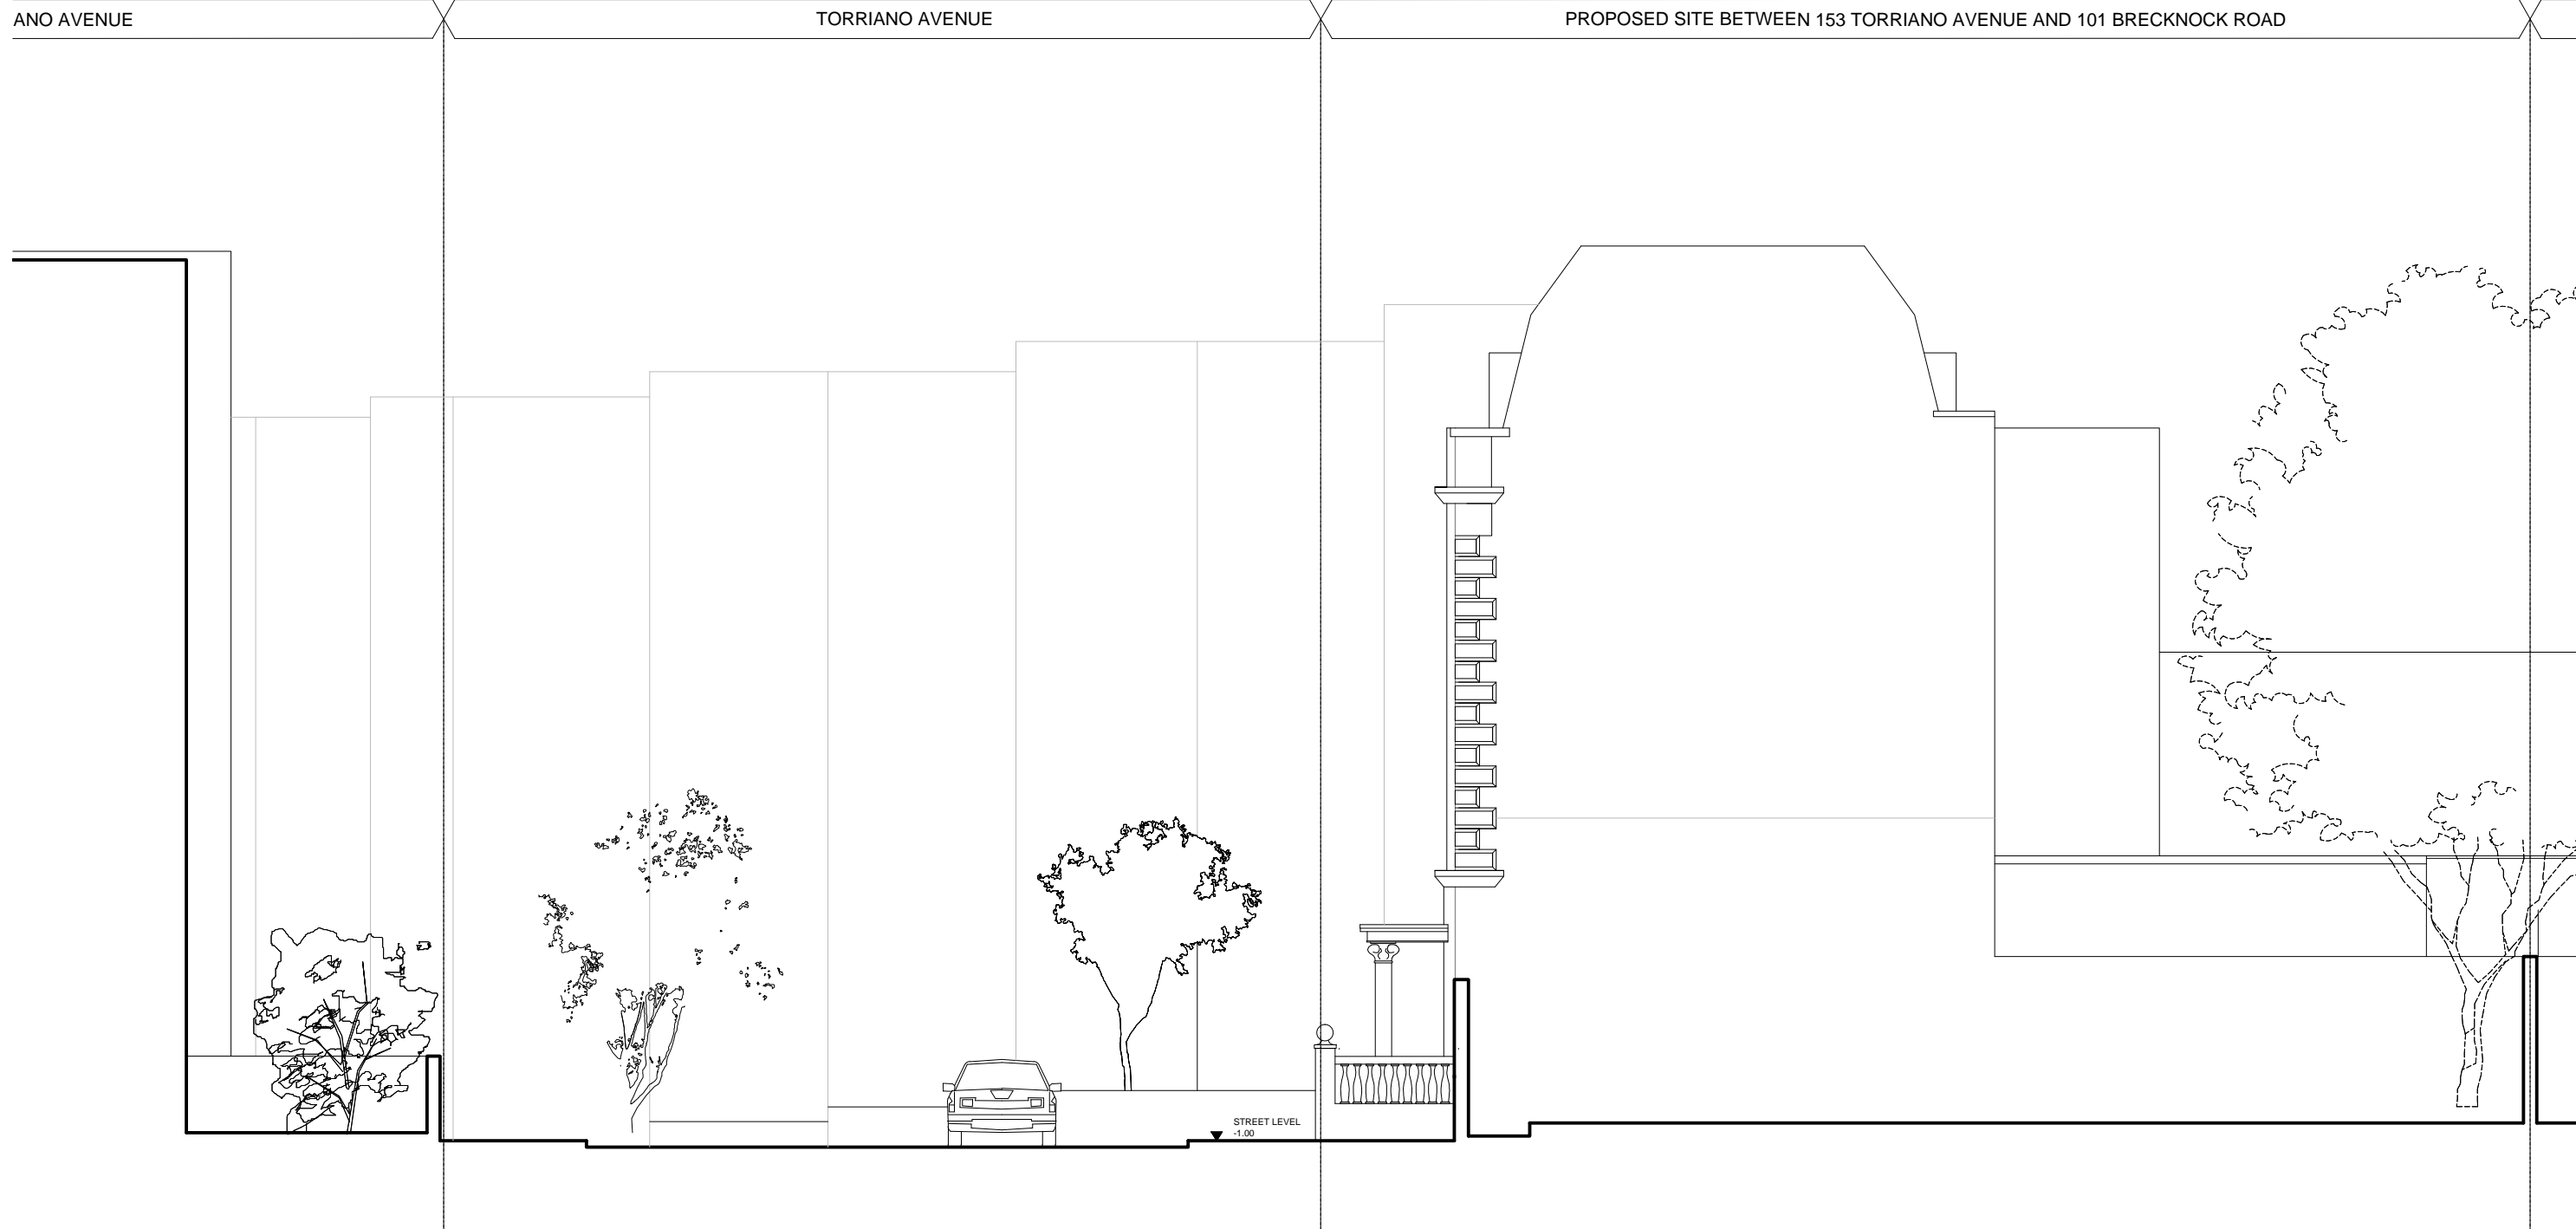

EXISTING SITE SECTION 1:100 @ A3

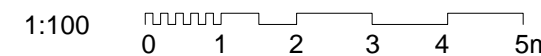

<b>Martin Evans</b> Architects ©	
18 Charlotte Road London EC2A 3PB tel 020 7729 2474	
<b>JOB</b> Land to the rear of The Leighton 101 Brecknock Road London, N7 0DA	
<b>TITLE</b> EXISTING SITE SECTION	
<b>DATE</b>	19.08.2014
<b>SCALE</b>	1:100@A3/ 1:50@A1
<b>DRAWN</b>	A.L.
<b>DRAWING NO.</b> BRE-PL-EX-05	