
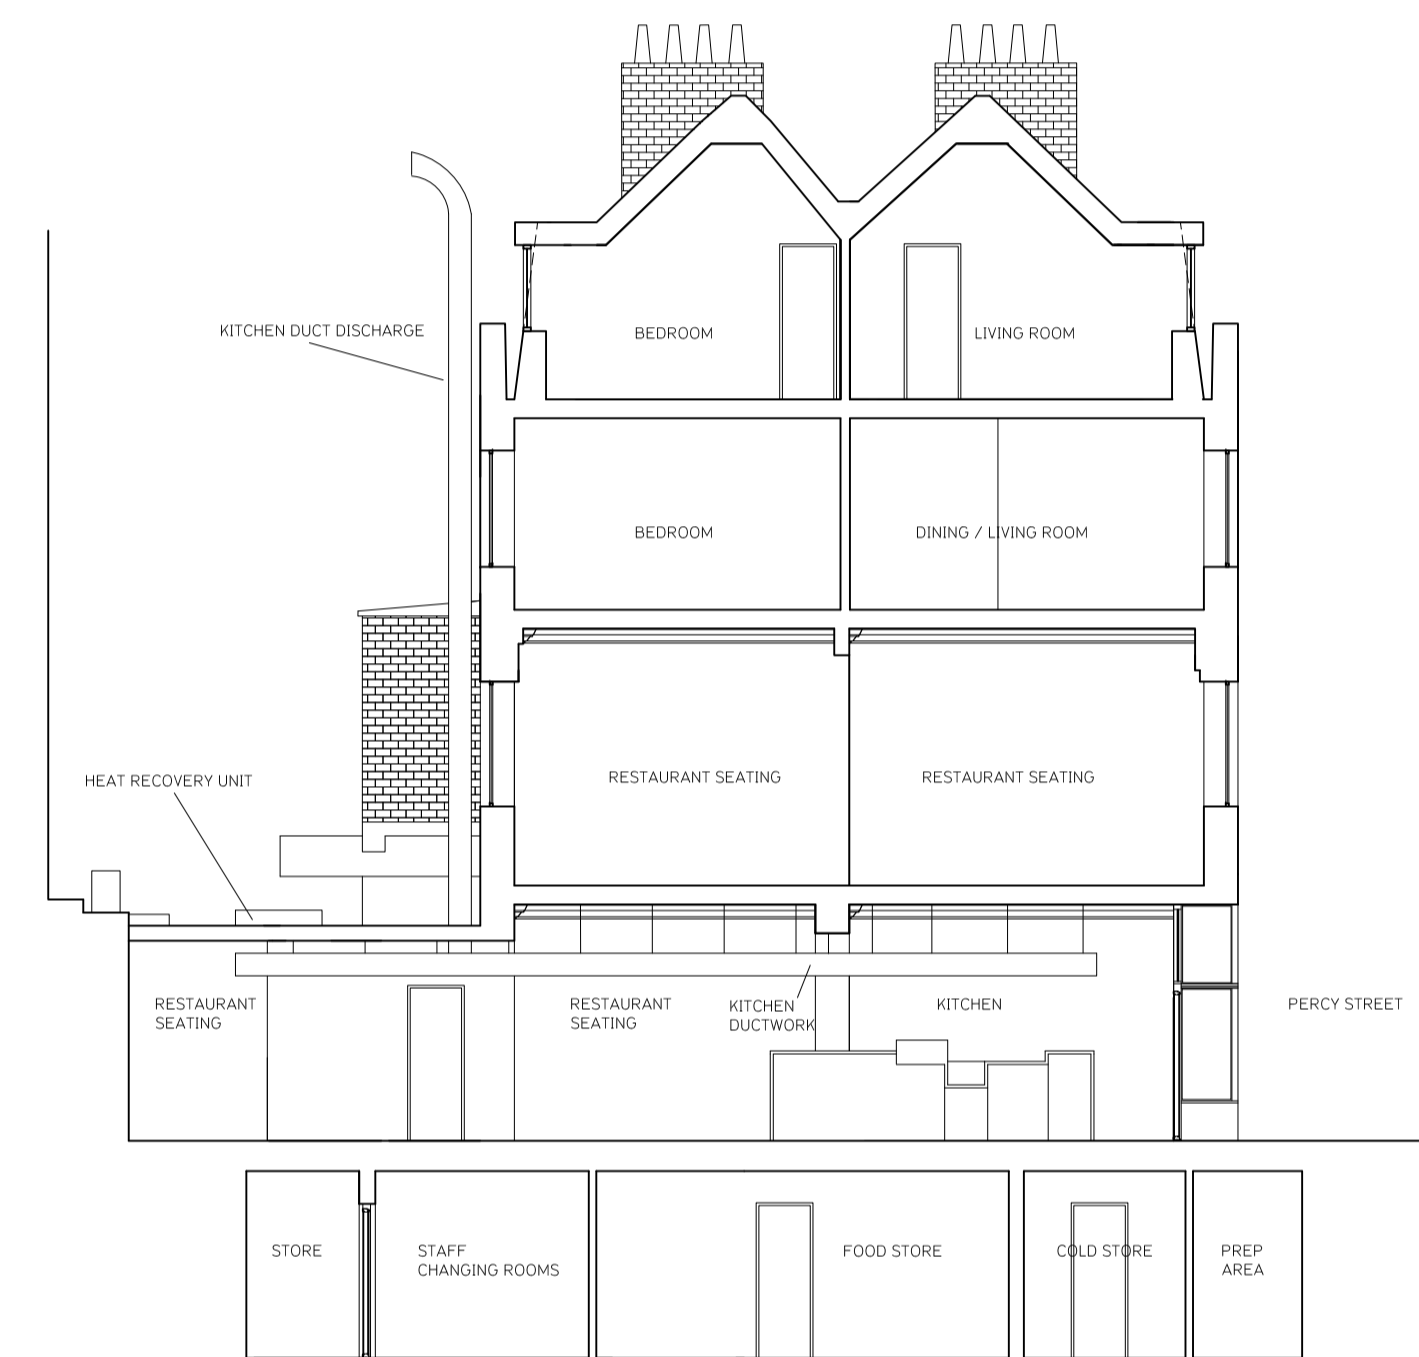


ALL DIMENSIONS, SETTING OUT INFORMATION AND LEVELS MUST BE CHECKED ON SITE BEFORE ANY MATERIALS ARE ORDERED OR WORK COMMENCES ON SITE. COPYRIGHT HWO LTD.

NOTES

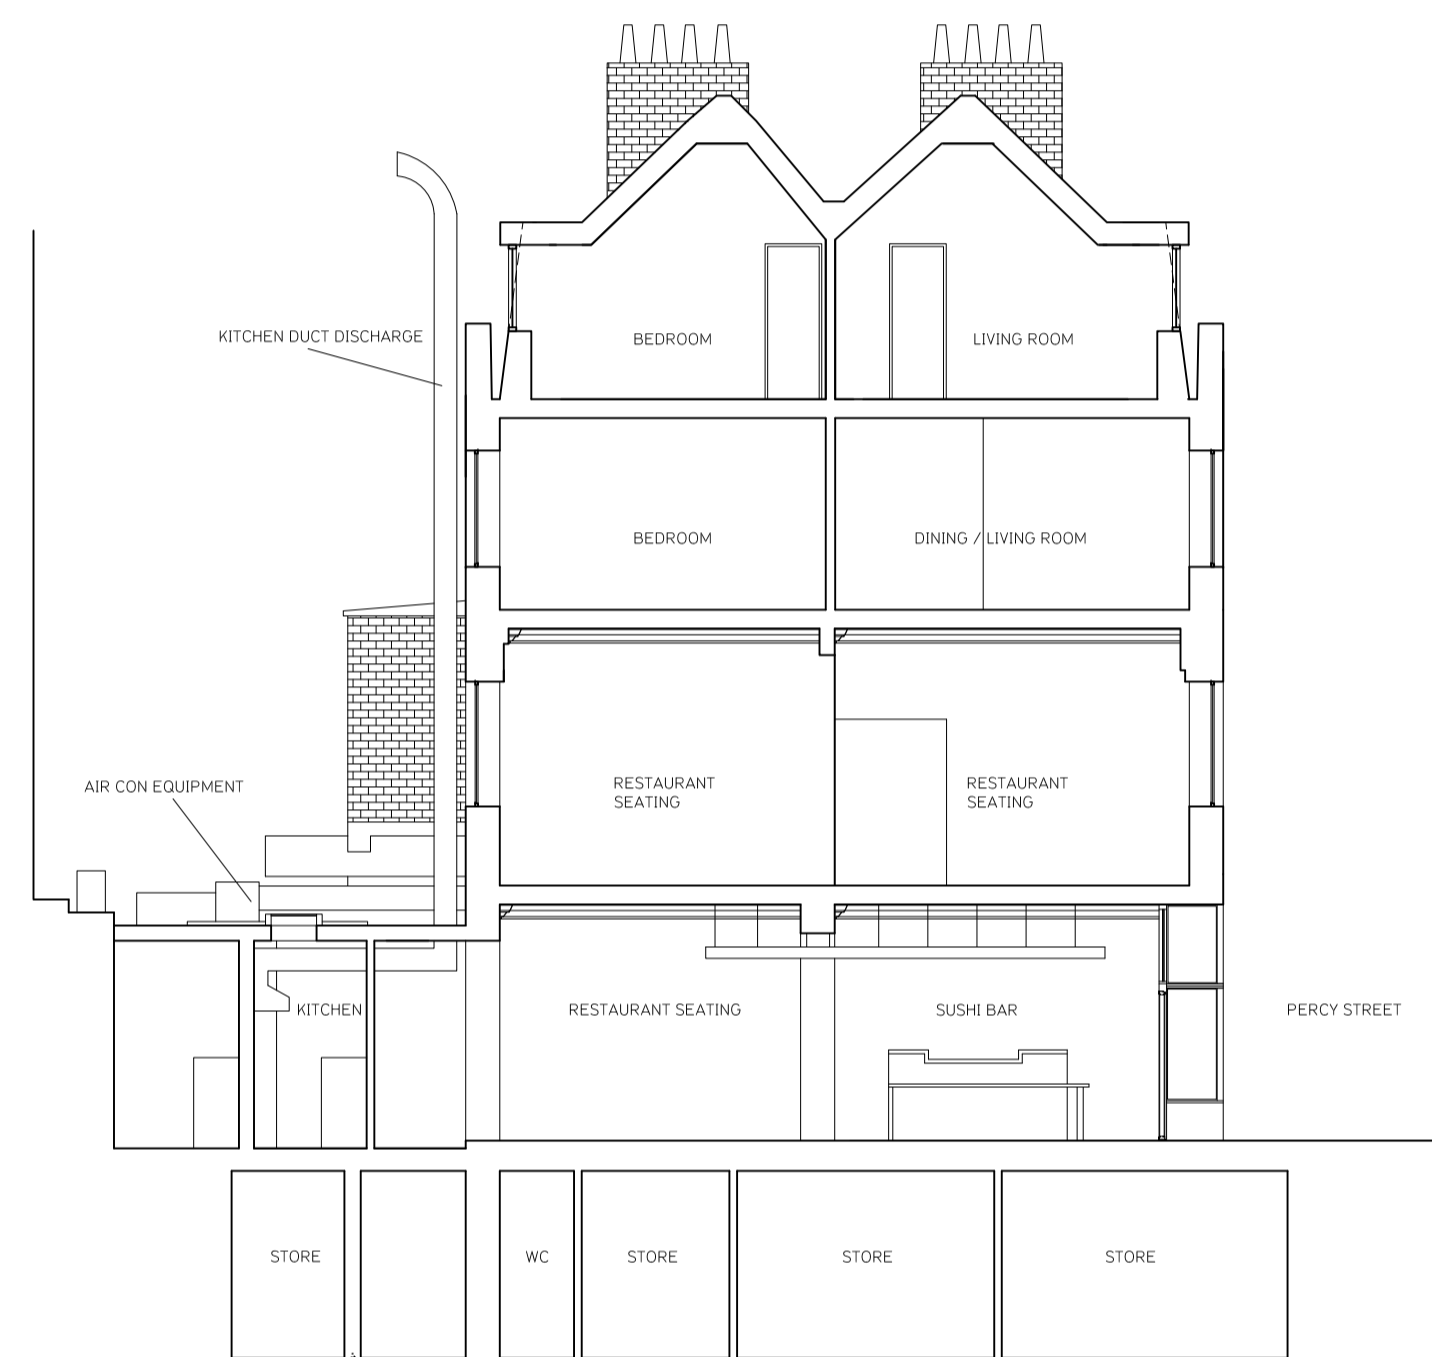

1 EXISTING SECTION AA
SCALE 1:100

2 PROPOSED SECTION AA
SCALE 1:100

Revisions No	Date	By

Client
BIG FERNAND LTD

Stage
PLANNING APPLICATION

HWO Architects
407 SreenWorks
22 Highbury Grove
London N5 2EF
T +44 (0)20 7566 0006
F +44 (0)20 7566 0007
E info@hwo-architects.com

Job title
19 PERCY STREET
London, W1T 1DY

Drawing title
Proposed Drawings

Created by	Checked by	Scale	Date
GC	NK	1:100@ A1	30-JULY-2014

Job	Stage	Drawing	Revision
363	- P -	101	