



Ground floor plan

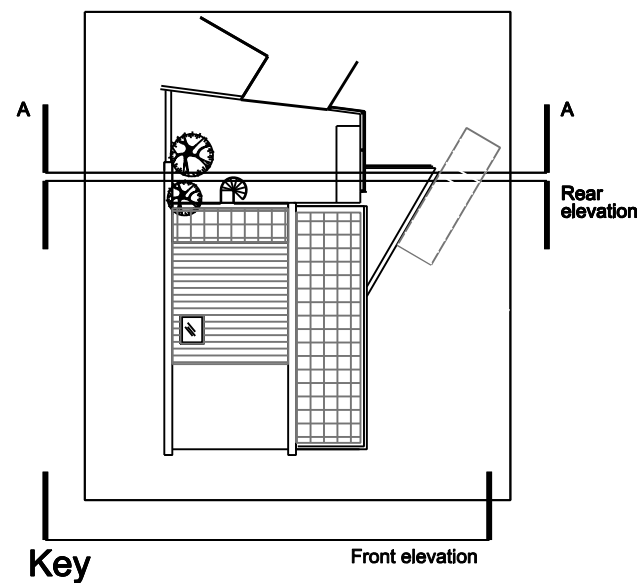


Key

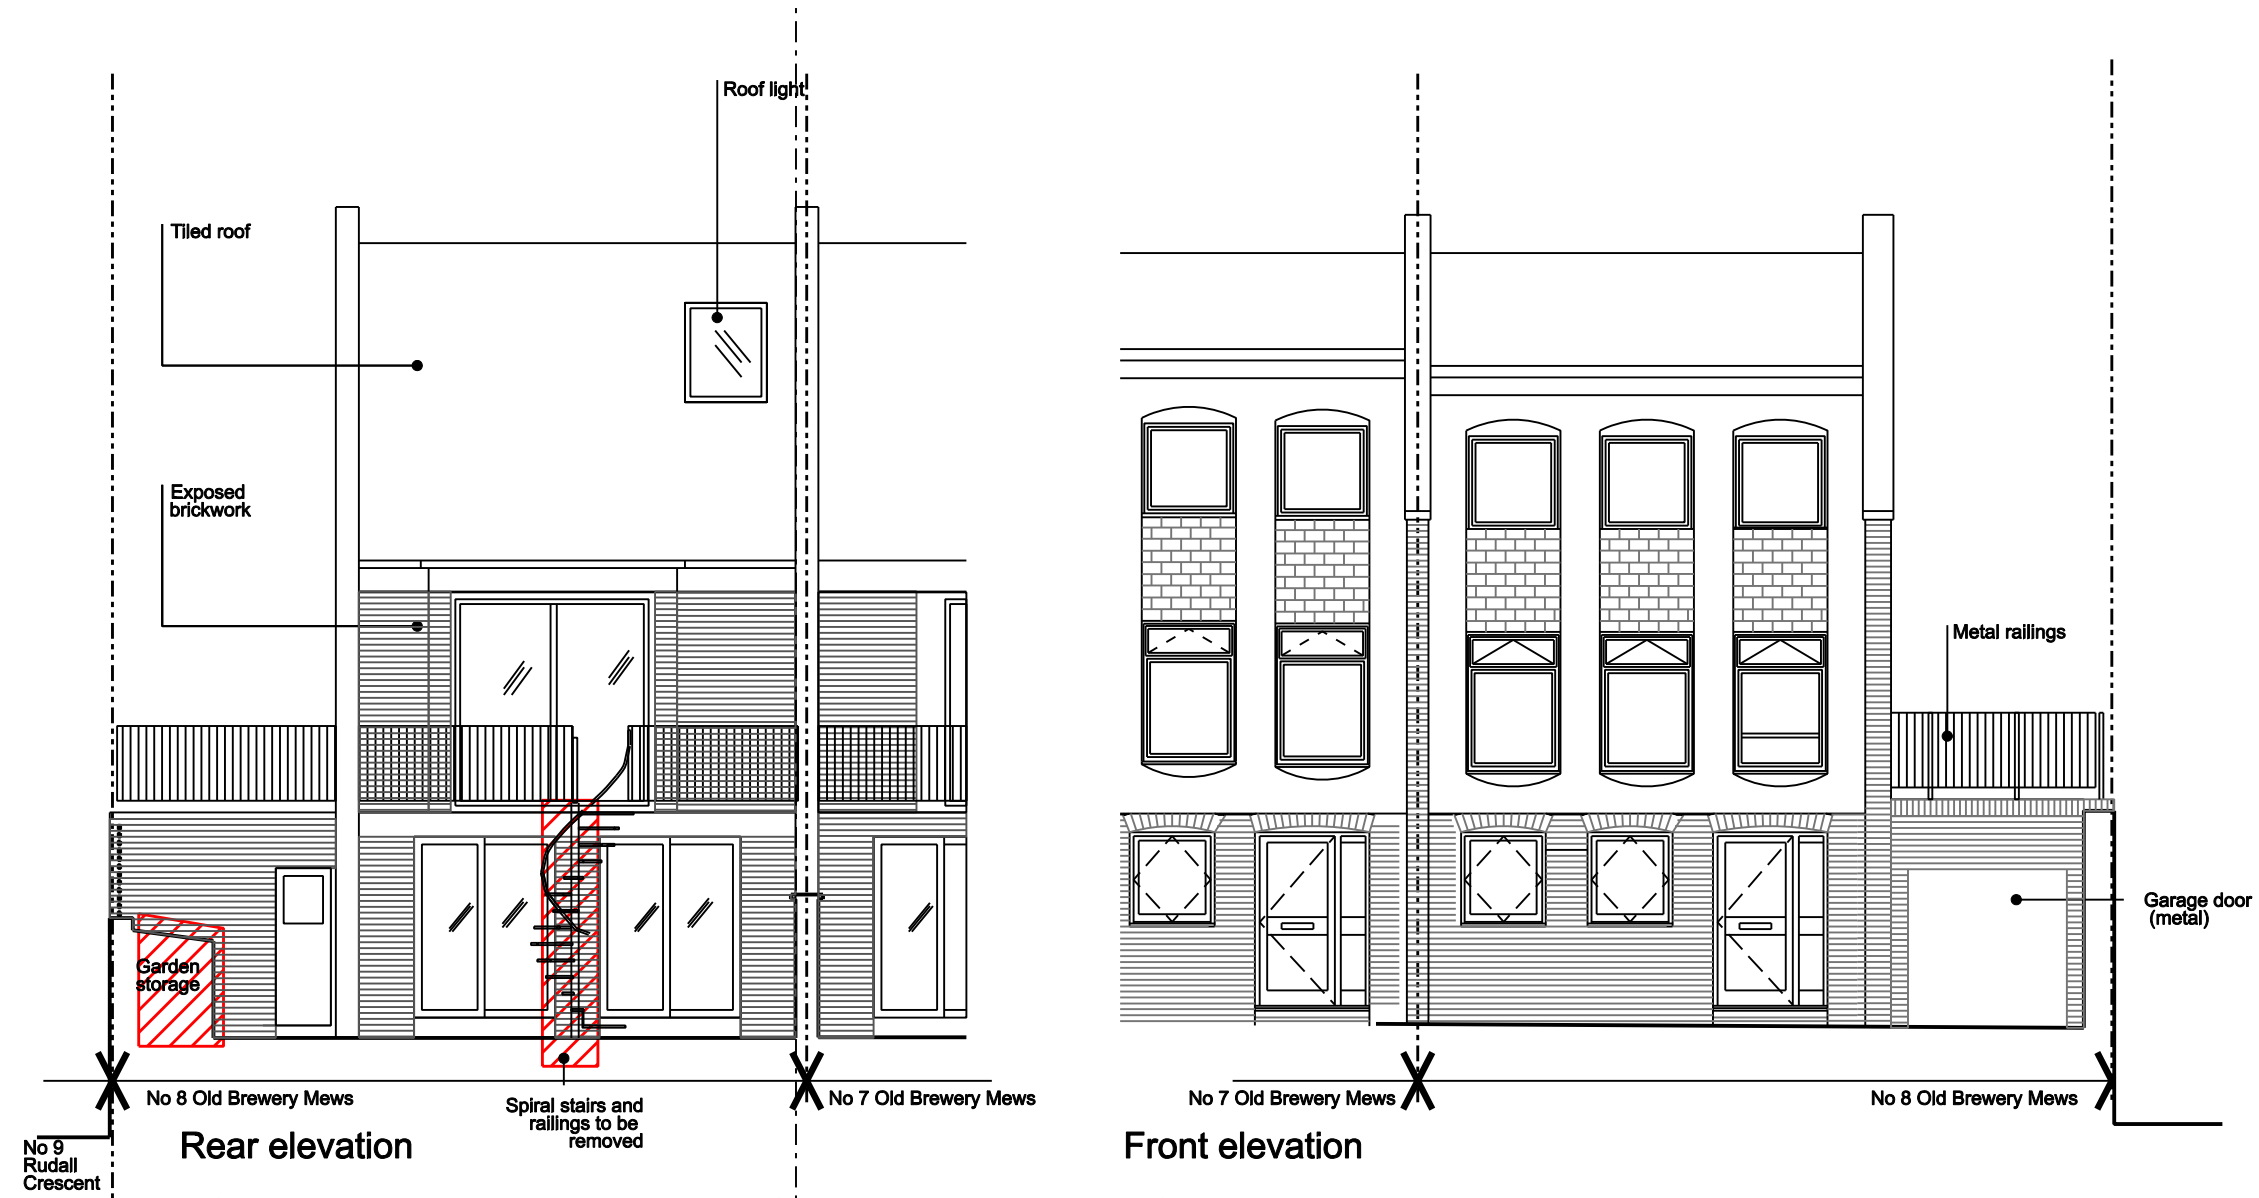


Rear elevation

Front elevation

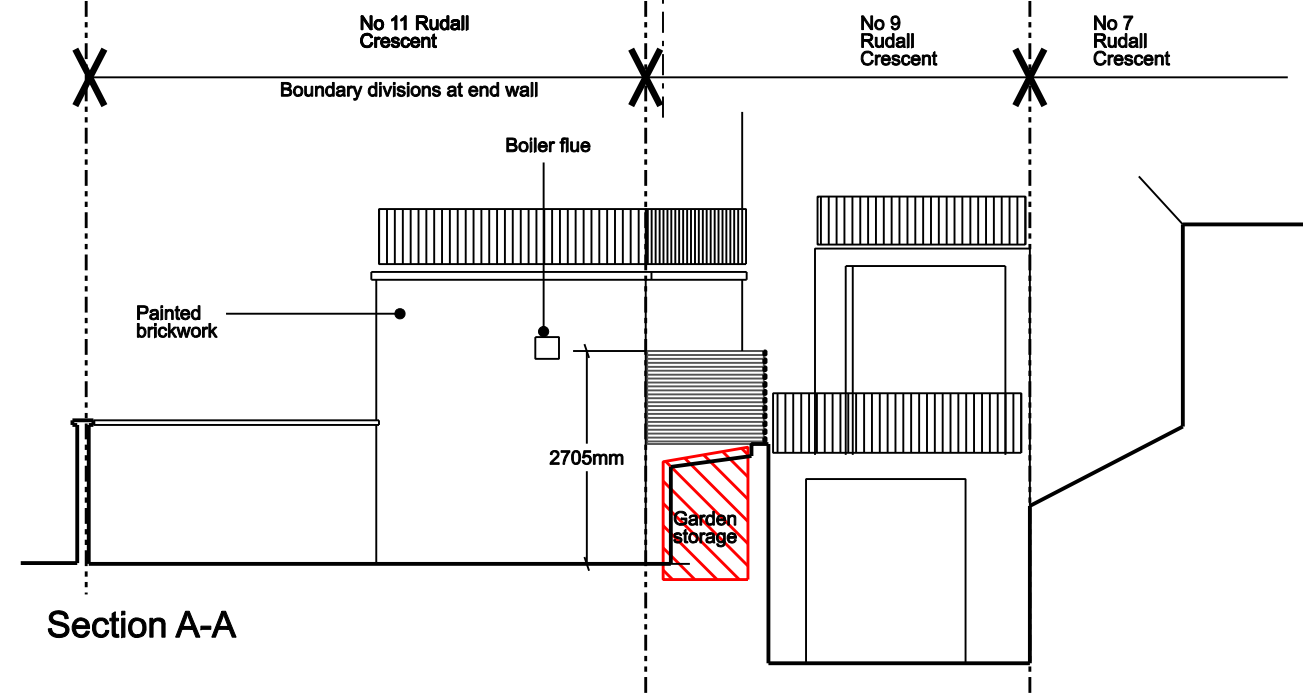

Section A-A

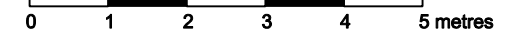

 Elements to be demolished

Duncan Woodburn RIBA
 Architect ■
 Second floor studio,
 28 Poland street,
 London W1F 8QP Tel. 0207 637 3819
 Mob. 07956 661 426

8 Old Brewery Mews
 03 Existing plans and elevations

August 2014
 1:50 @ A1, 1:100 @ A3