



Ground floor plan

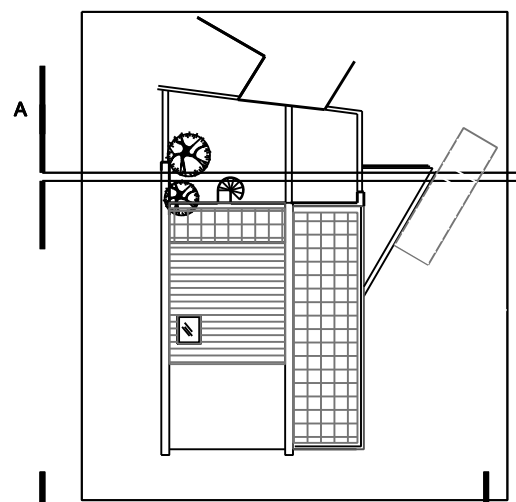



Key

Front elevation

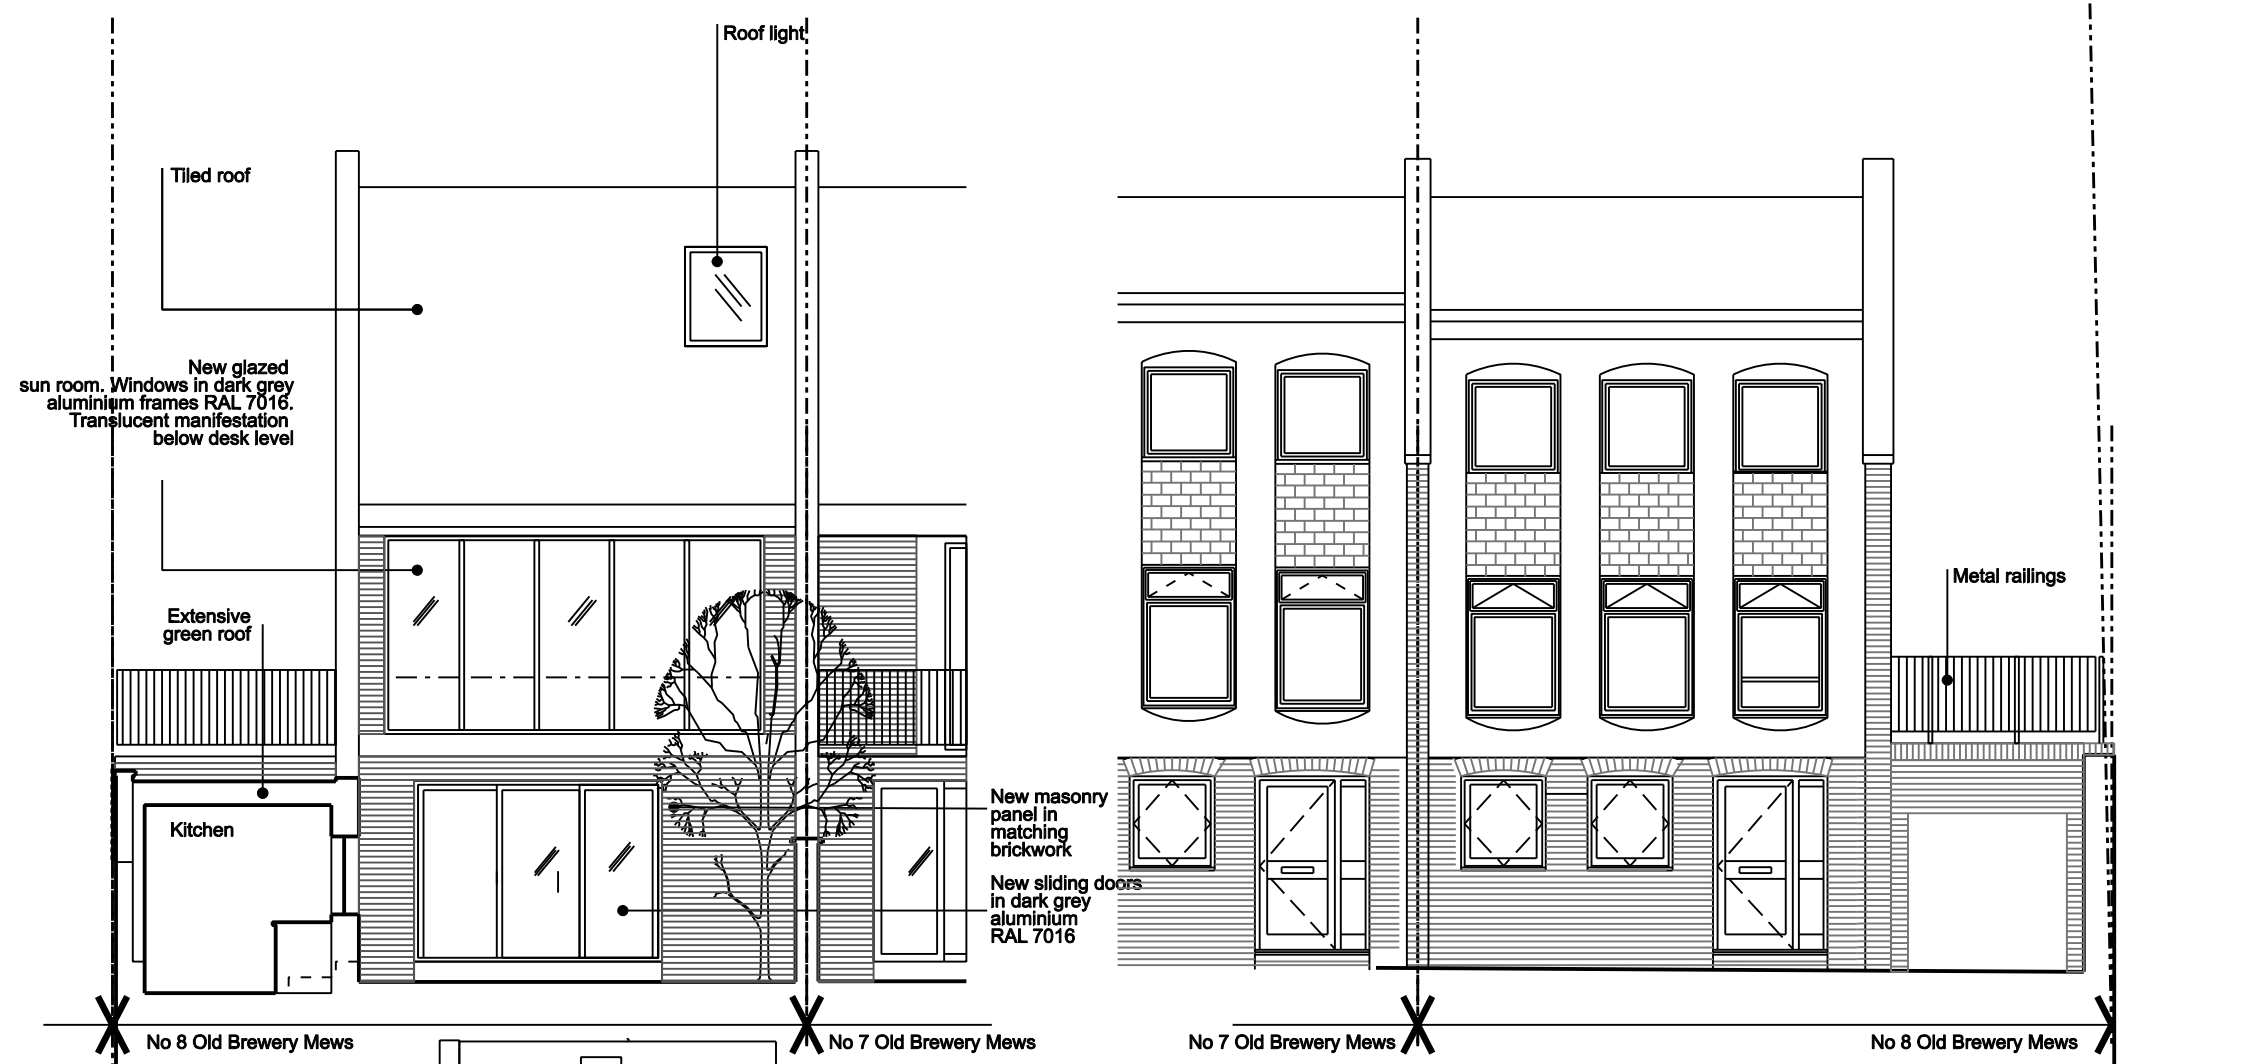


Rear elevation

Front elevation

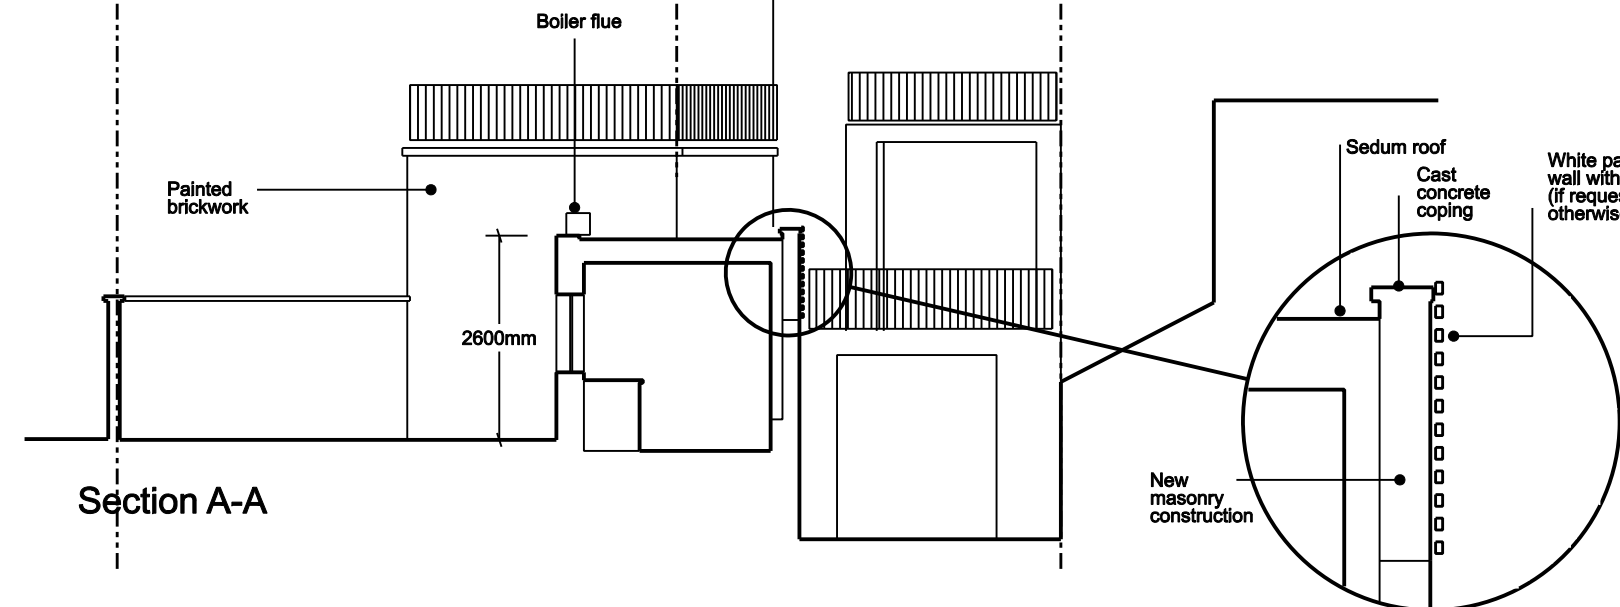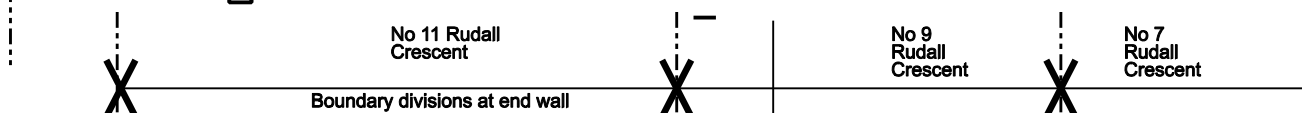

Section A-A

Wall detail

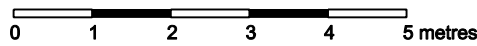

**Duncan Woodburn RIBA**  
**Architect**  
 Second floor studio,  
 28 Poland street  
 London W1F 8QP Tel. 0207 637 3819  
 Mob. 07956 661 426

**8 Old Brewery Mews**  
**04 Proposed plans and elevations**

August 2014  
 1:50 @ A1, 1:100 @ A3