



Section AA

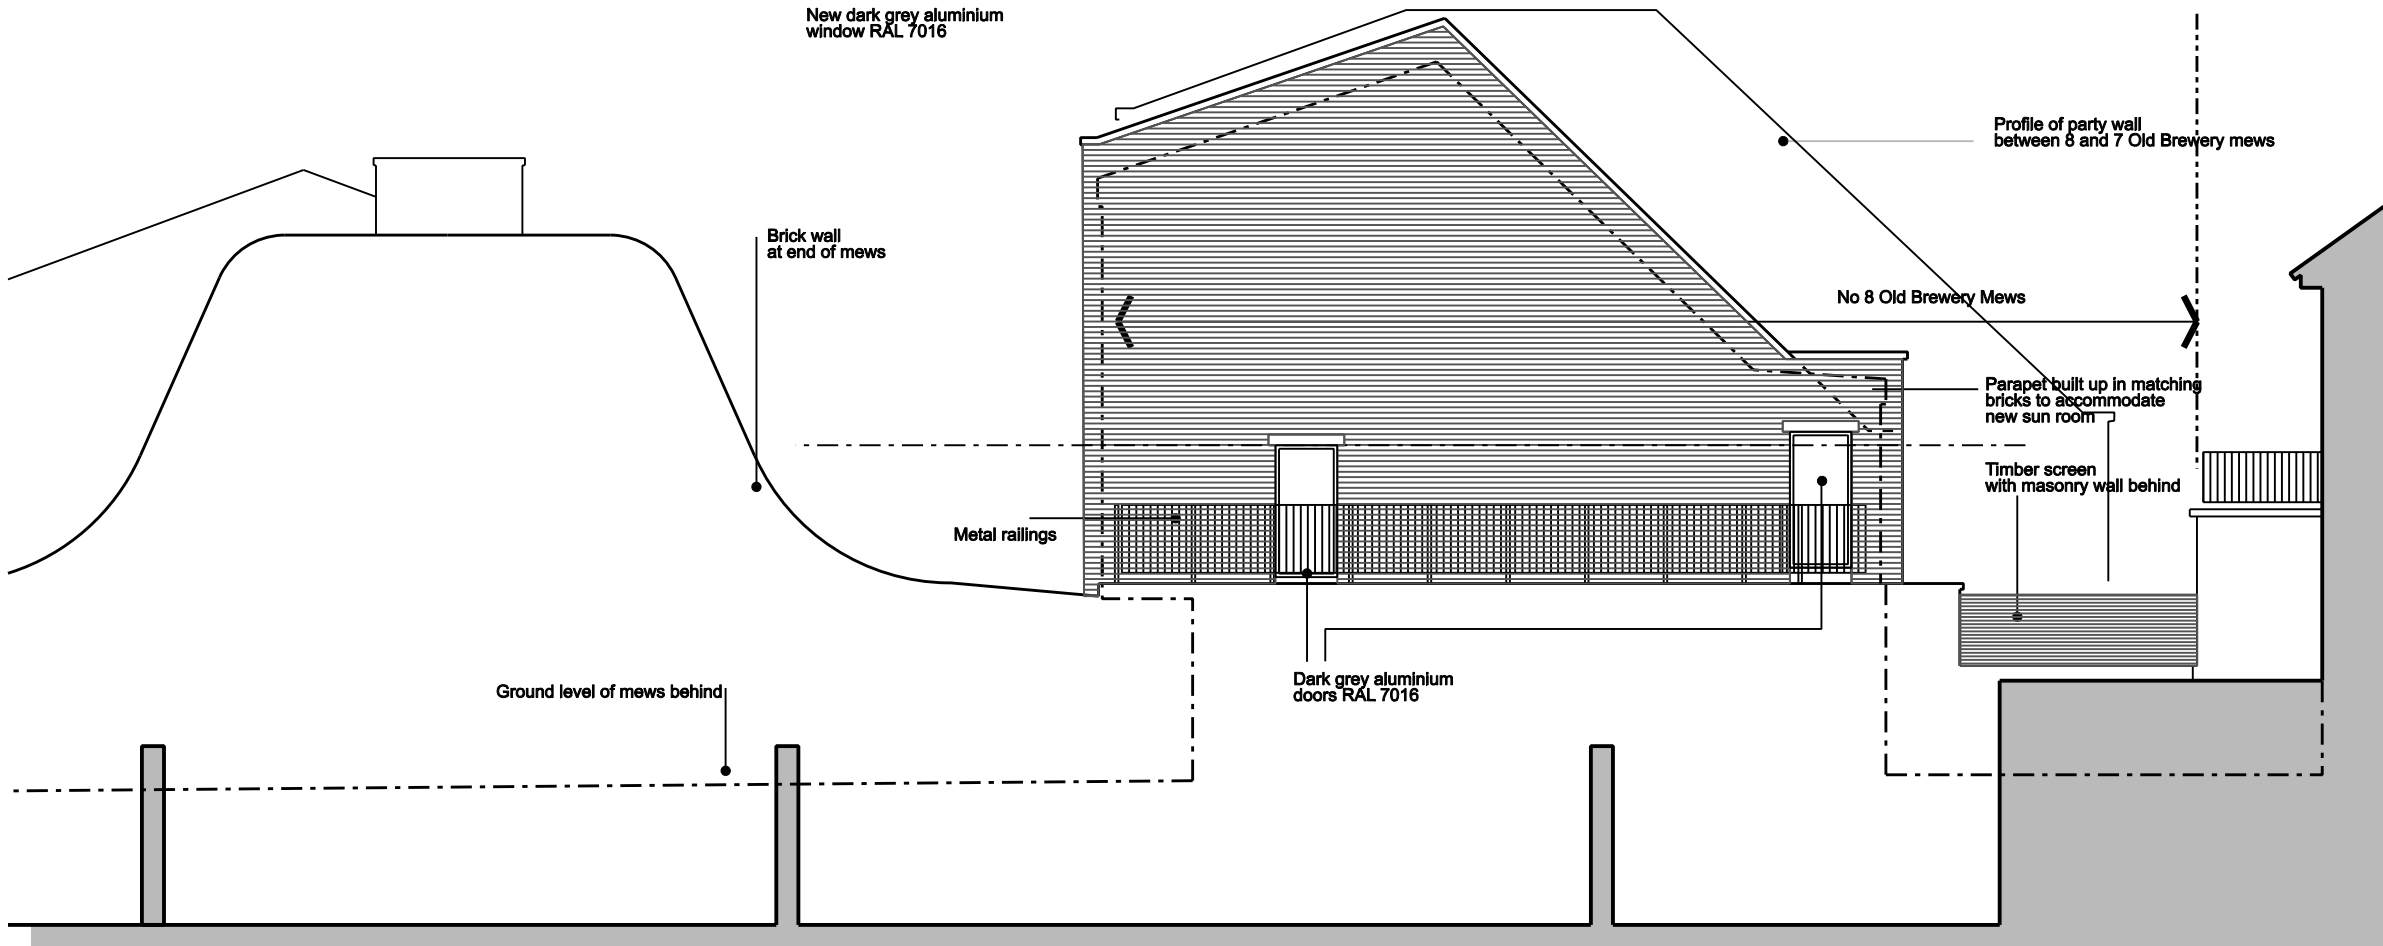

Section BB

0 1 2 3 4 5 metres

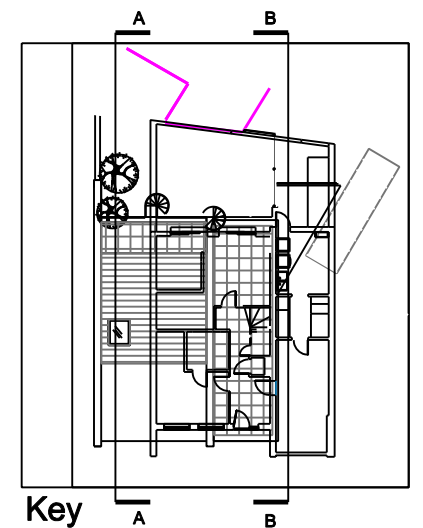

**Duncan Woodburn RIBA**  
Architect

Second floor studio,  
28 Poland street  
London W1F 8QP Tel. 0207 637 3819  
Mob. 07956 661 426

**8 Old Brewery Mews**

**06 Proposed long sections**

August 2014

1:50 @ A1, 1:100 @ A3