



Section AA

← 8 Old Brewery Mews

X Old Brewery Mews (roadway)

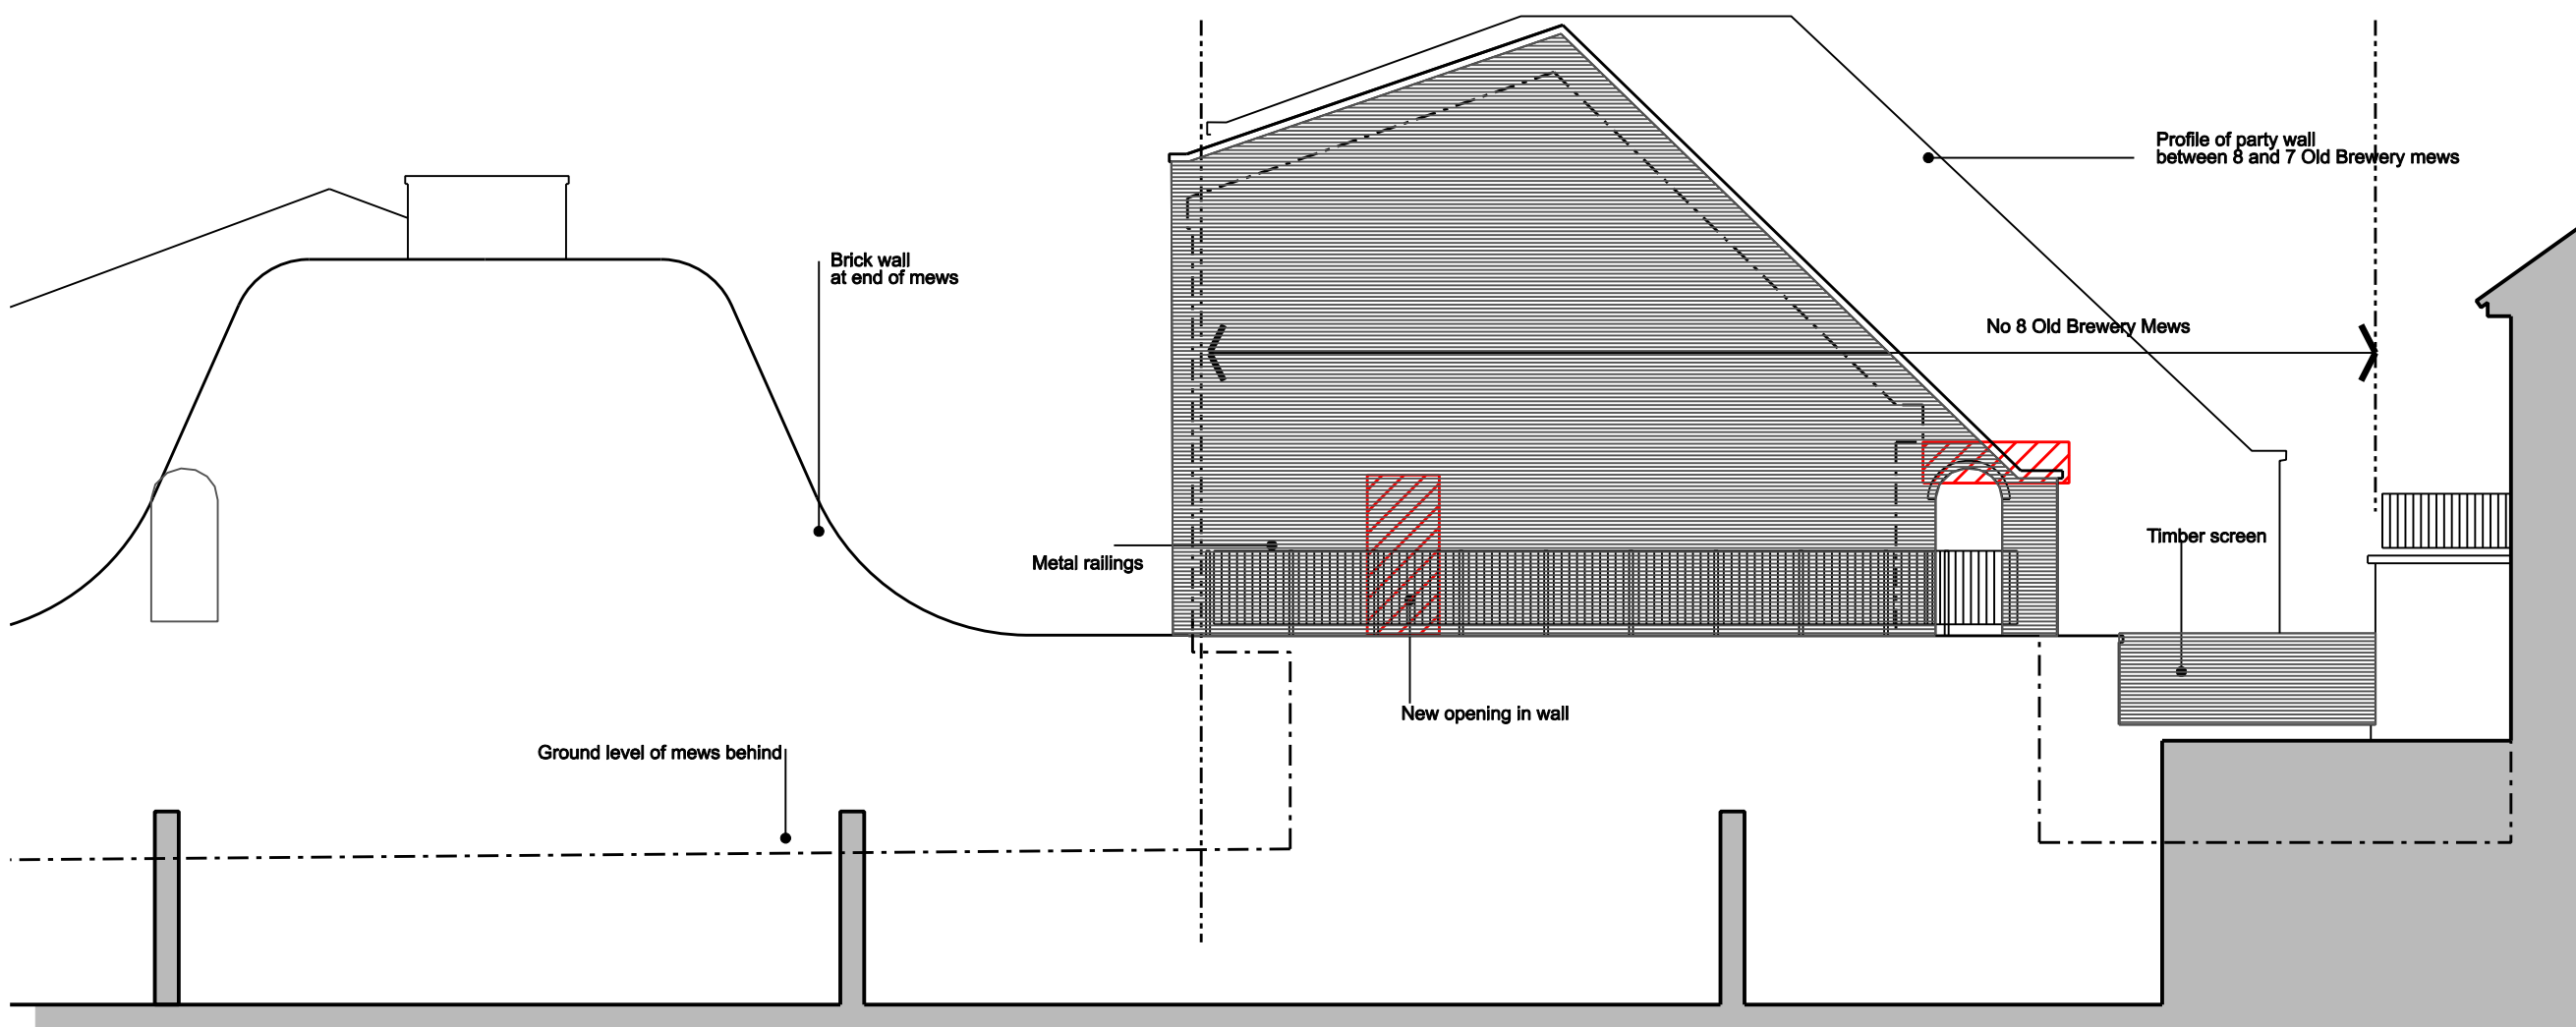


Section BB

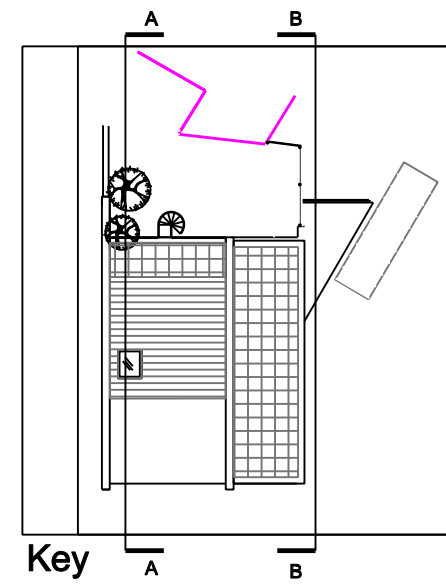

Duncan Woodburn RIBA
Architect
 Second floor studio,
 28 Poland street
 London W1F 8QP Tel. 0207 637 3819
 Mob. 07956 661 426

8 Old Brewery Mews

05 Existing long sections
 August 2014
 1:50 @ A1, 1:100 @ A3

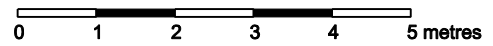

Elements to be demolished