


Existing roof plan



Proposed roof plan

0 1 2 3 4 5 metres

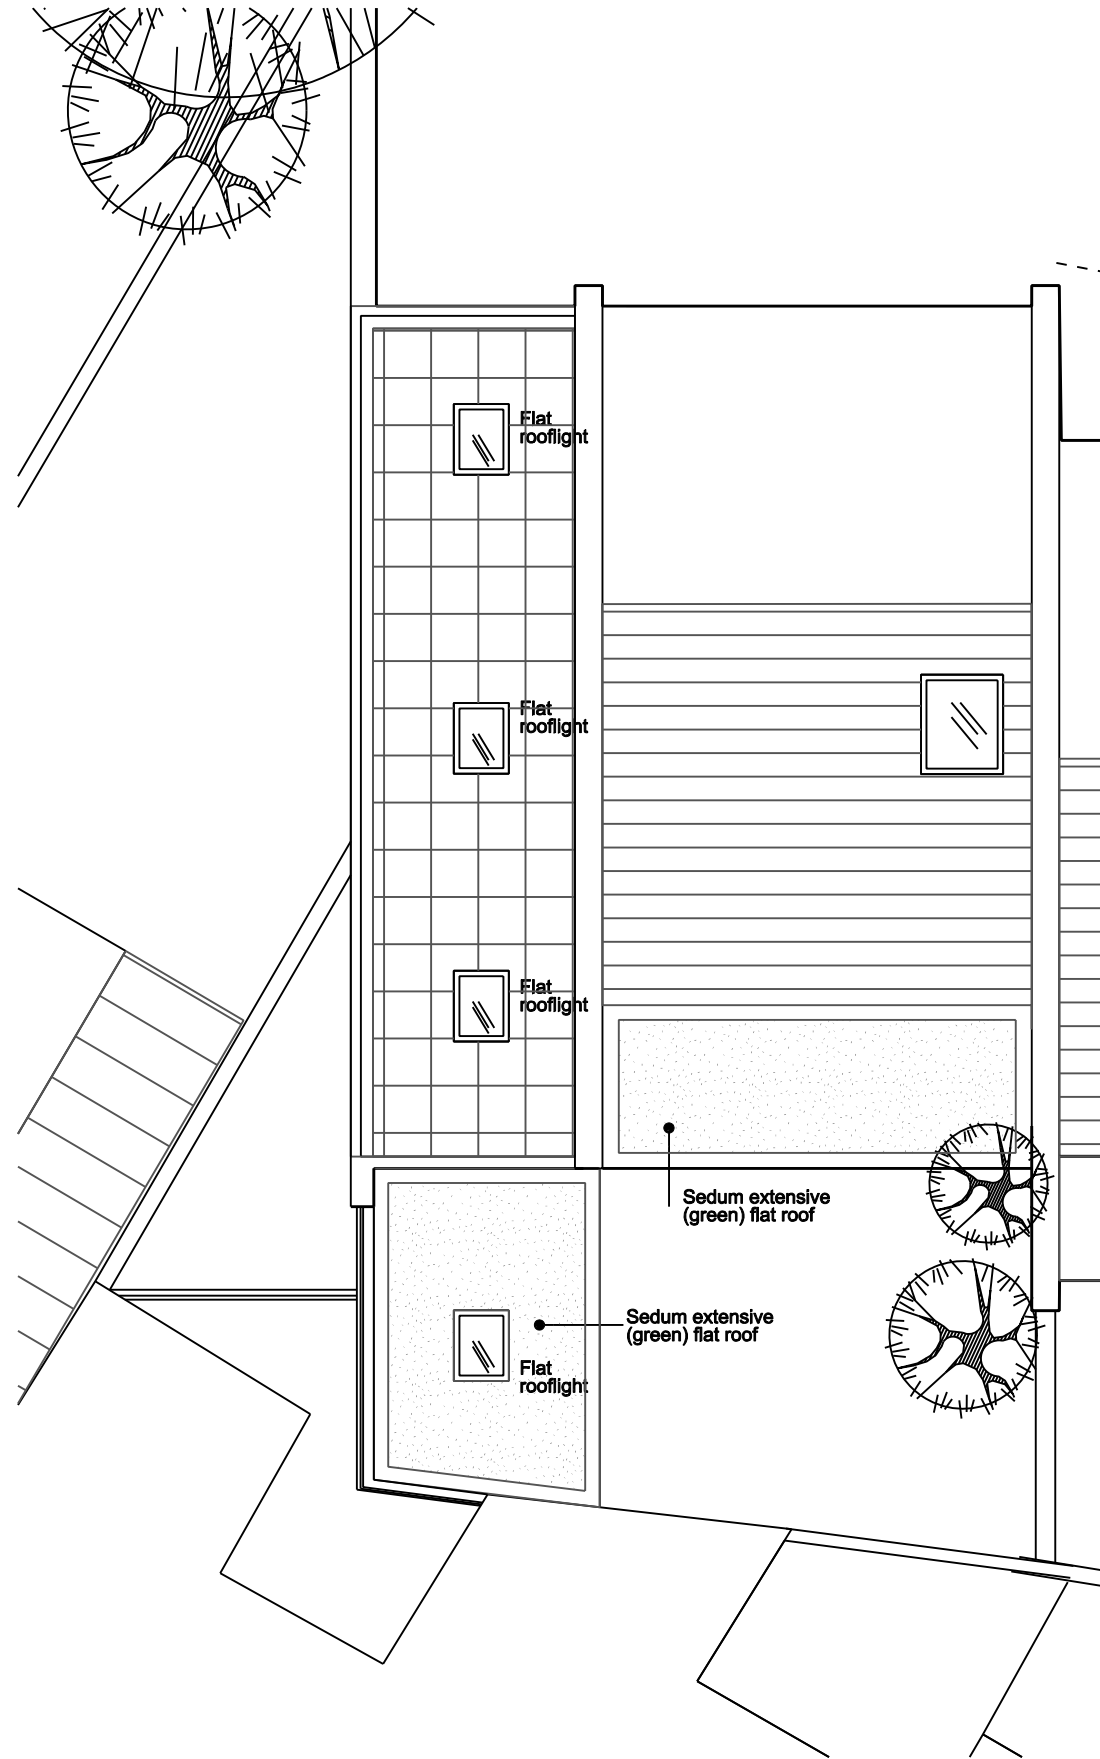

Duncan Woodburn RIBA
Architect

Second floor studio,
 28 Poland street
 London W1F 8QP Tel. 0207 637 3819
 Mob. 07956 661 426

8 Old Brewery Mews
07 Existing and proposed
roof plans

August 2014
 1:50 @ A1, 1:100 @ A3