


chimney top  
+63.991M

parapet front  
+62.077M

third floor front  
+58.620M

second floor  
roof level rear  
+56.140M

first floor  
+53.090M

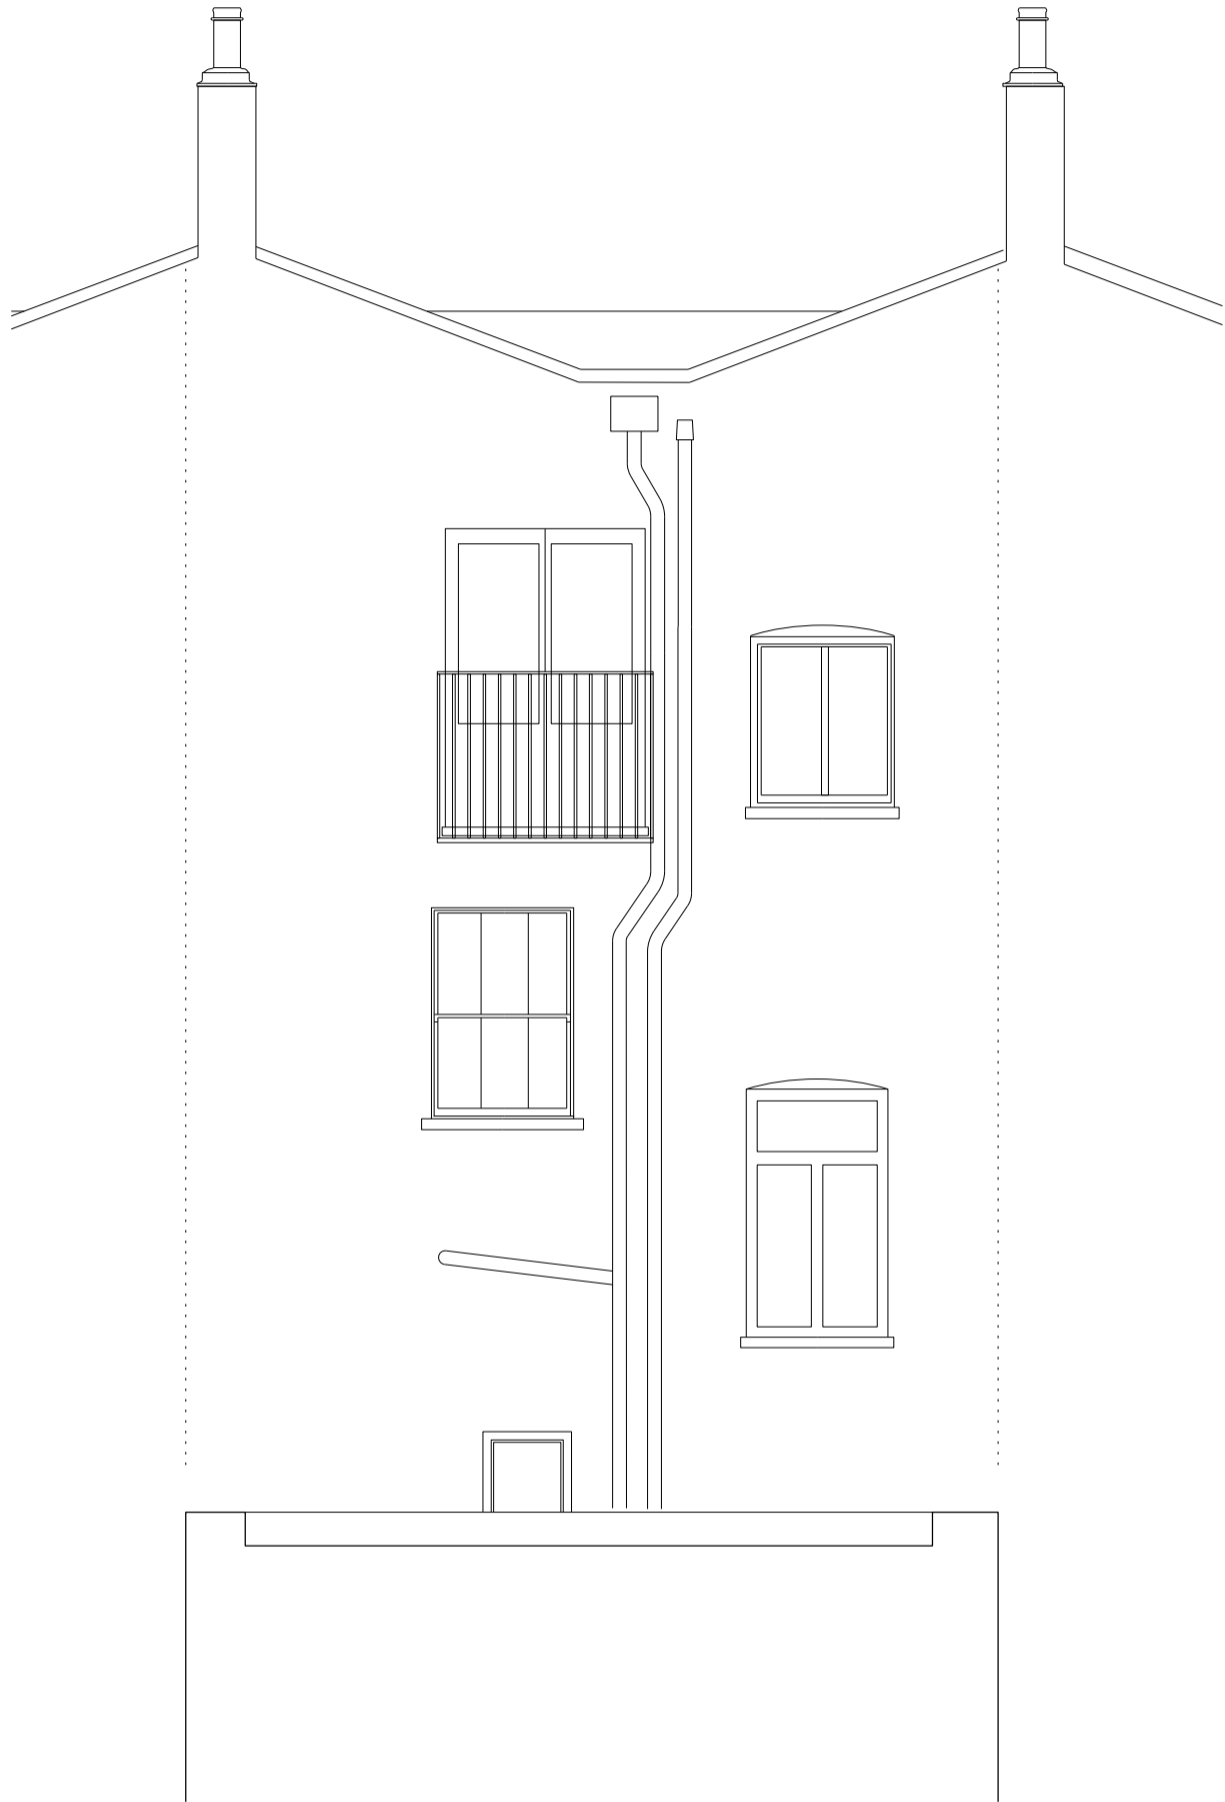

0 500 1 2m

GABOR GALLOV ARCHITECT 25 Goodge Place W11 4SE London UK E: gg@gaborgallo.com www.gaborgallo.com		Daley Penthouse London	
DRAWING:		existing rear elevation	
REVISION:	No:	SCALE:	1:50@A3
	020 EE 02	DATE:	August 2014