


note:
height of buildings on cleveland street
do not fit onto this drawing

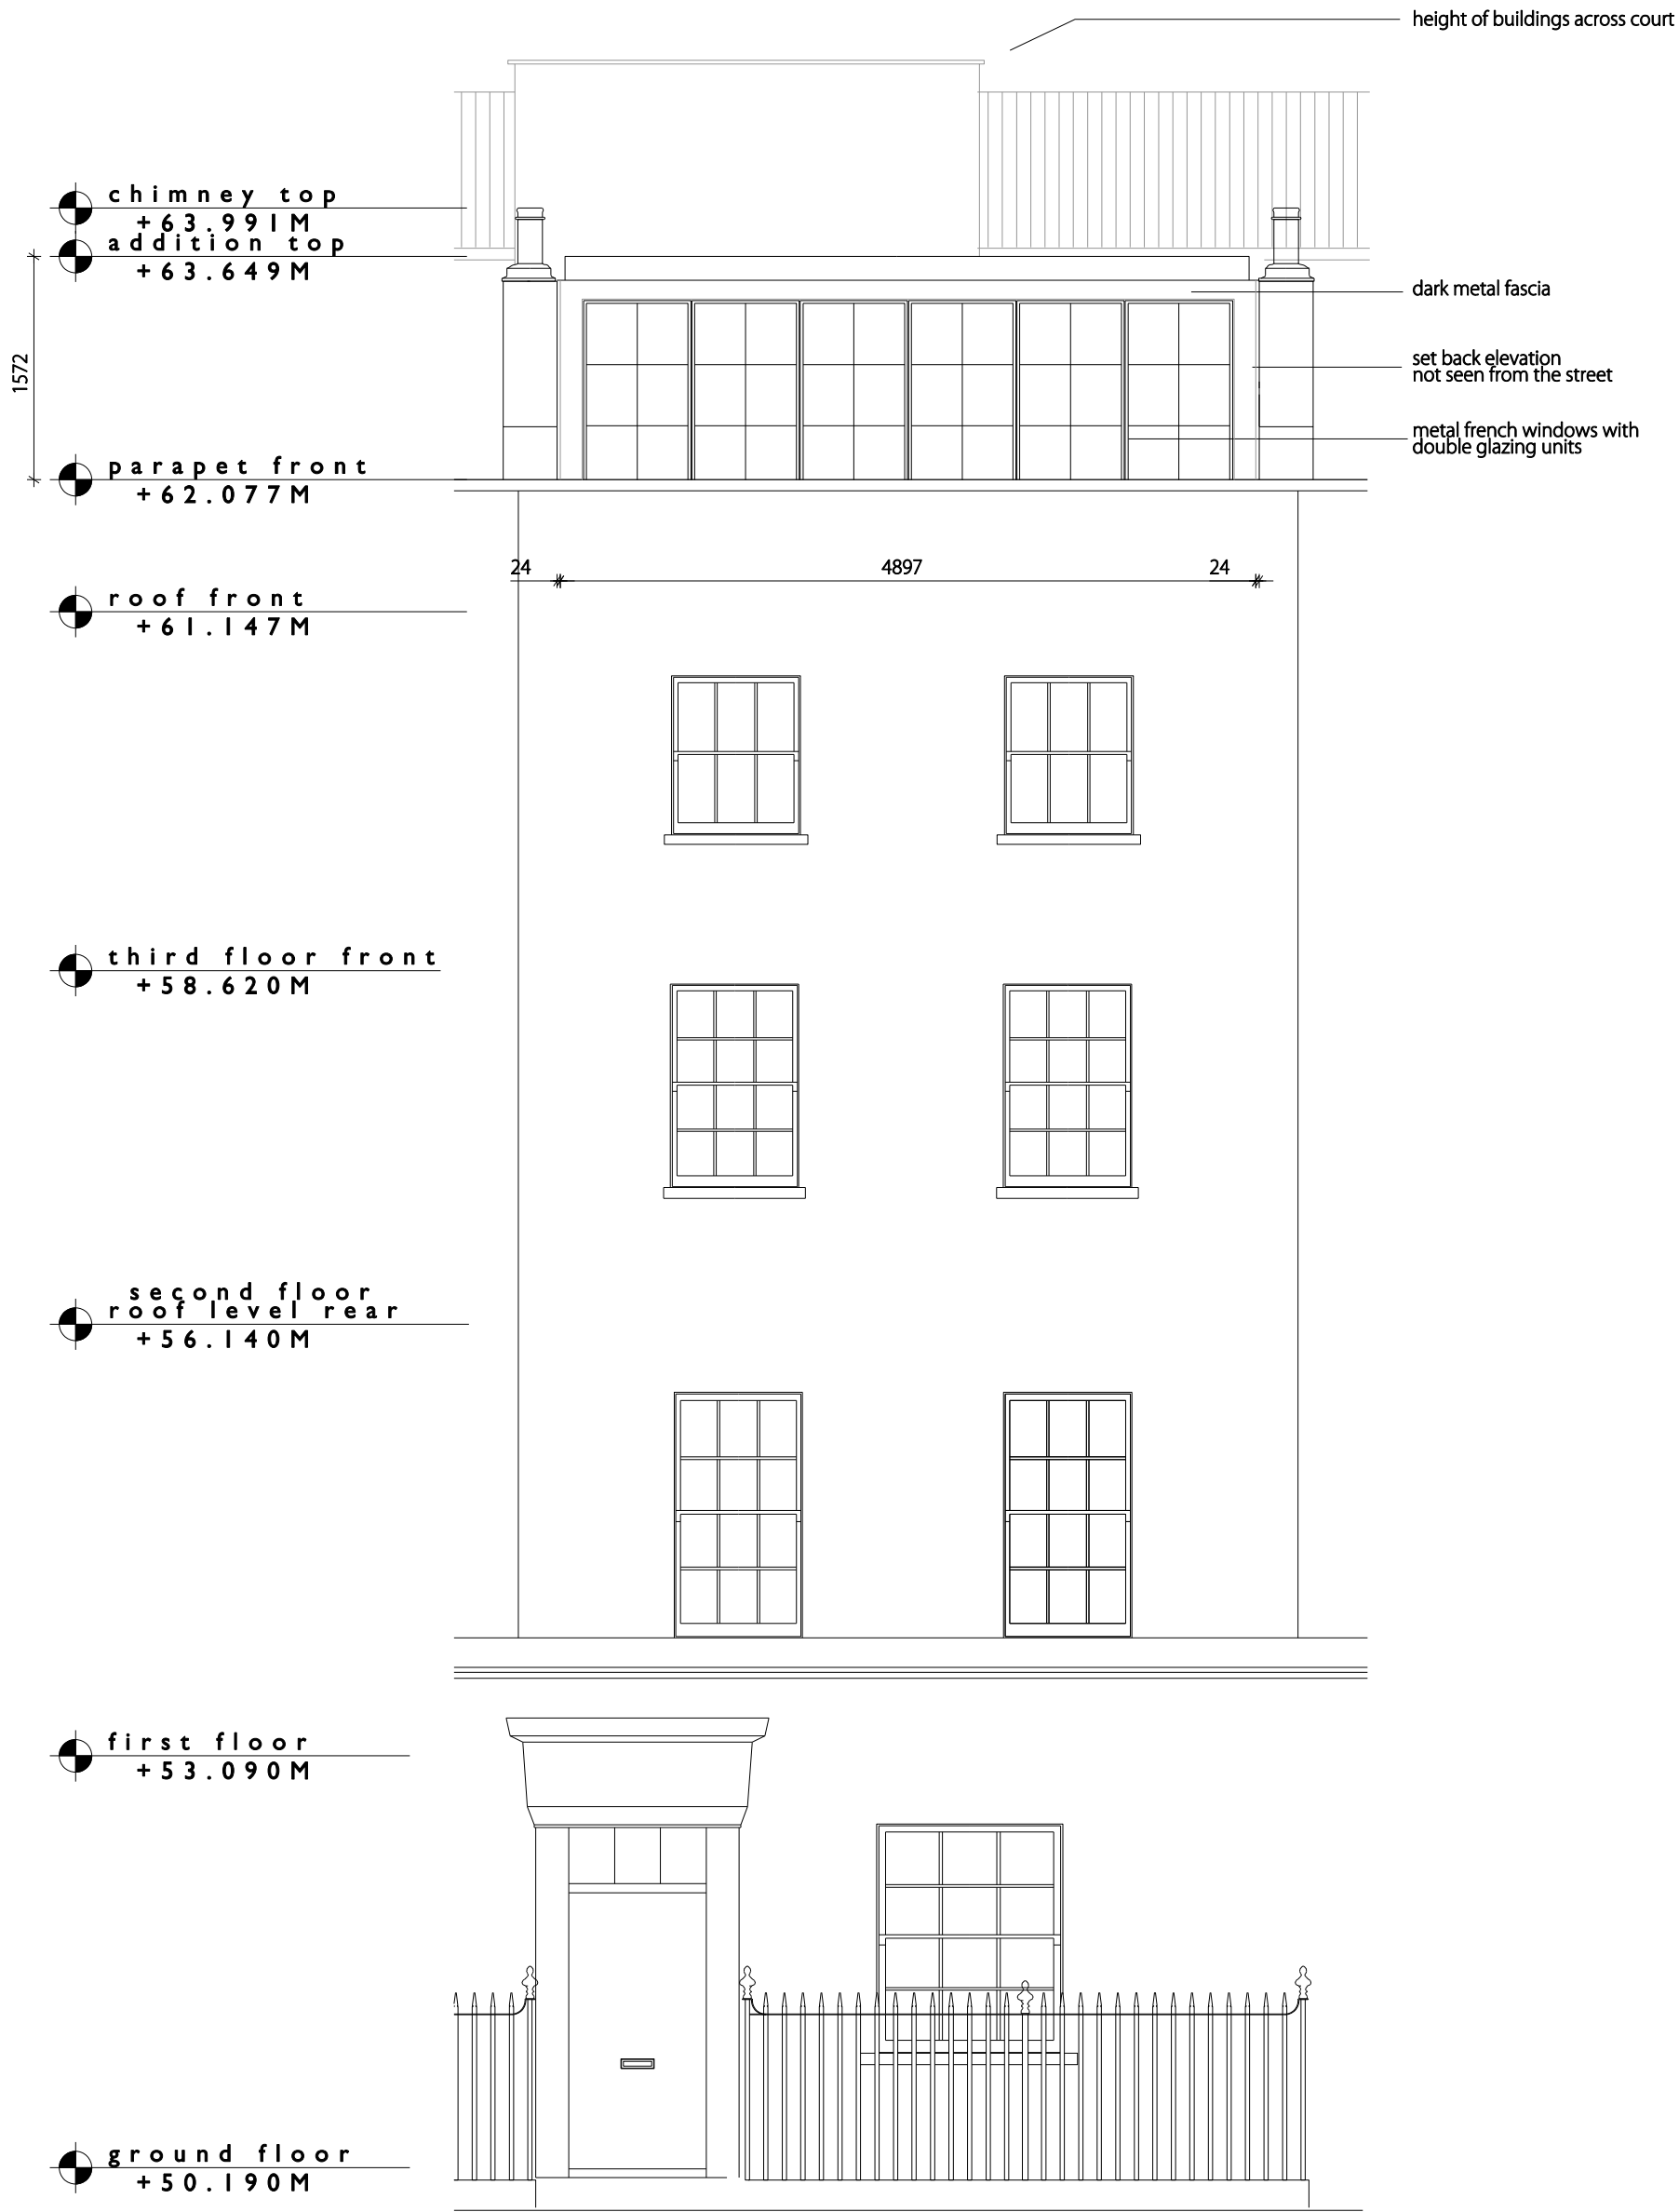

0 500 1 2m

GABOR GALLOV ARCHITECT 25 Goudge Place W11 2SE London UK E: gg@gaborgallo.com www.gaborgallo.com		Daley Penthouse London	
DRAWING:		proposed front elevation	
REVISION:	No:	SCALE:	1:50@A3
	020 E 01	DATE:	August 2014