

2377

24 4897 24


chimney top
+63.991M
addition top
+63.649M

parapet front
+62.077M

third floor front
+58.620M

second floor
roof level rear
+56.140M

first floor
+53.090M

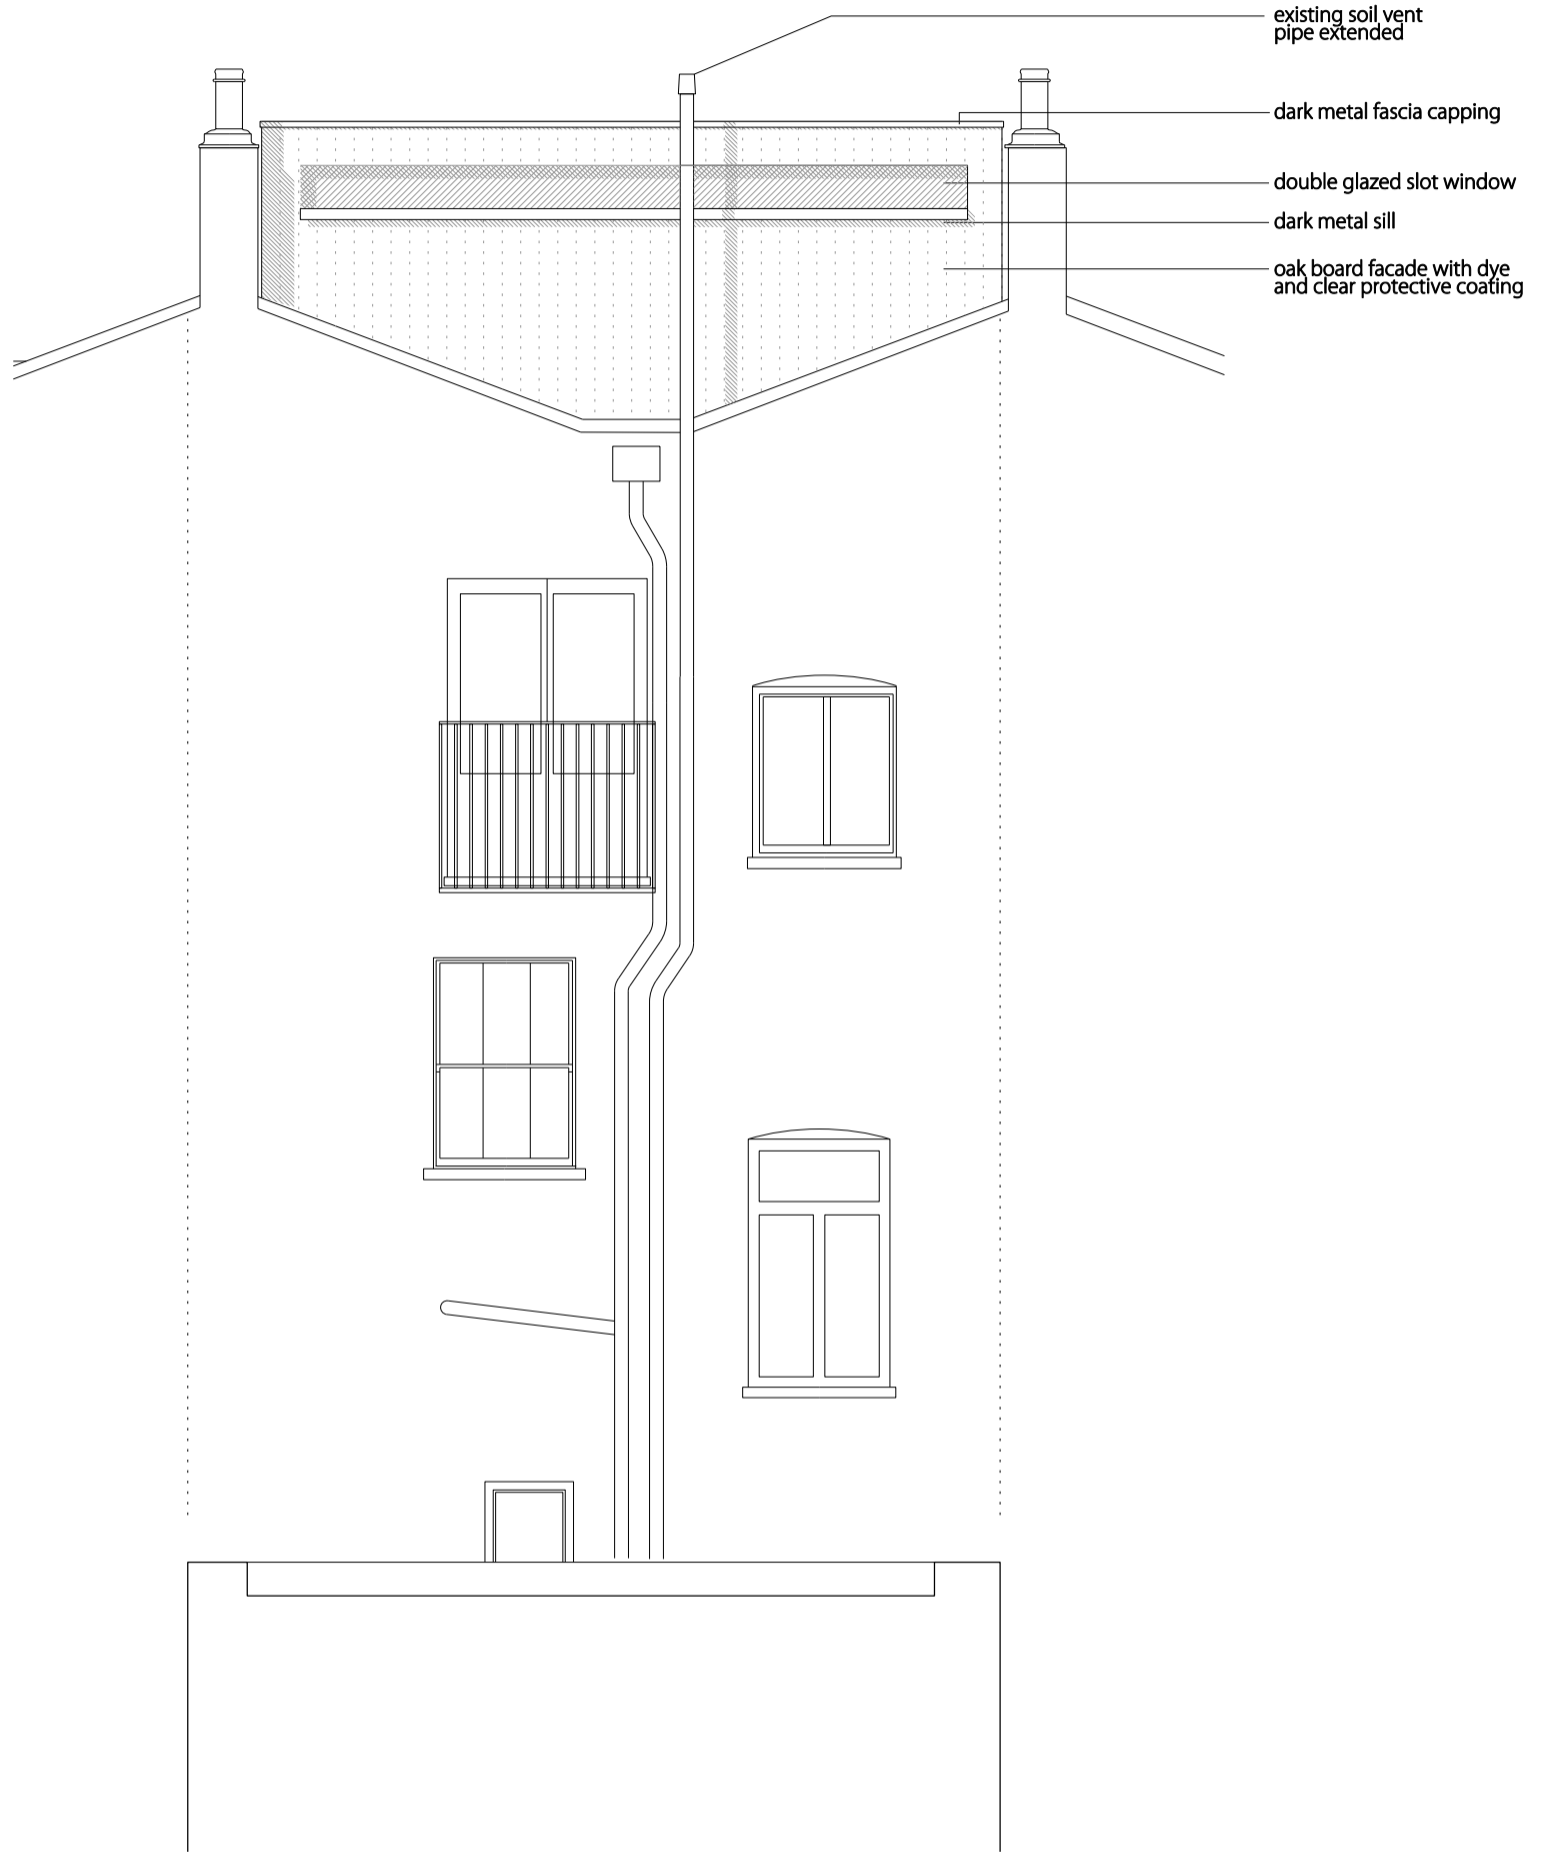

0 500 1 2m

GABOR GALLOV ARCHITECT 25 Goodge Place W1F 4SE London UK E: gg@gaborgallo.com www.gaborgallo.com		Daley Penthouse London DRAWING: proposed rear elevation	
REVISION:	No: 020 E 02	SCALE:	1:50@A3
		DATE:	August 2014