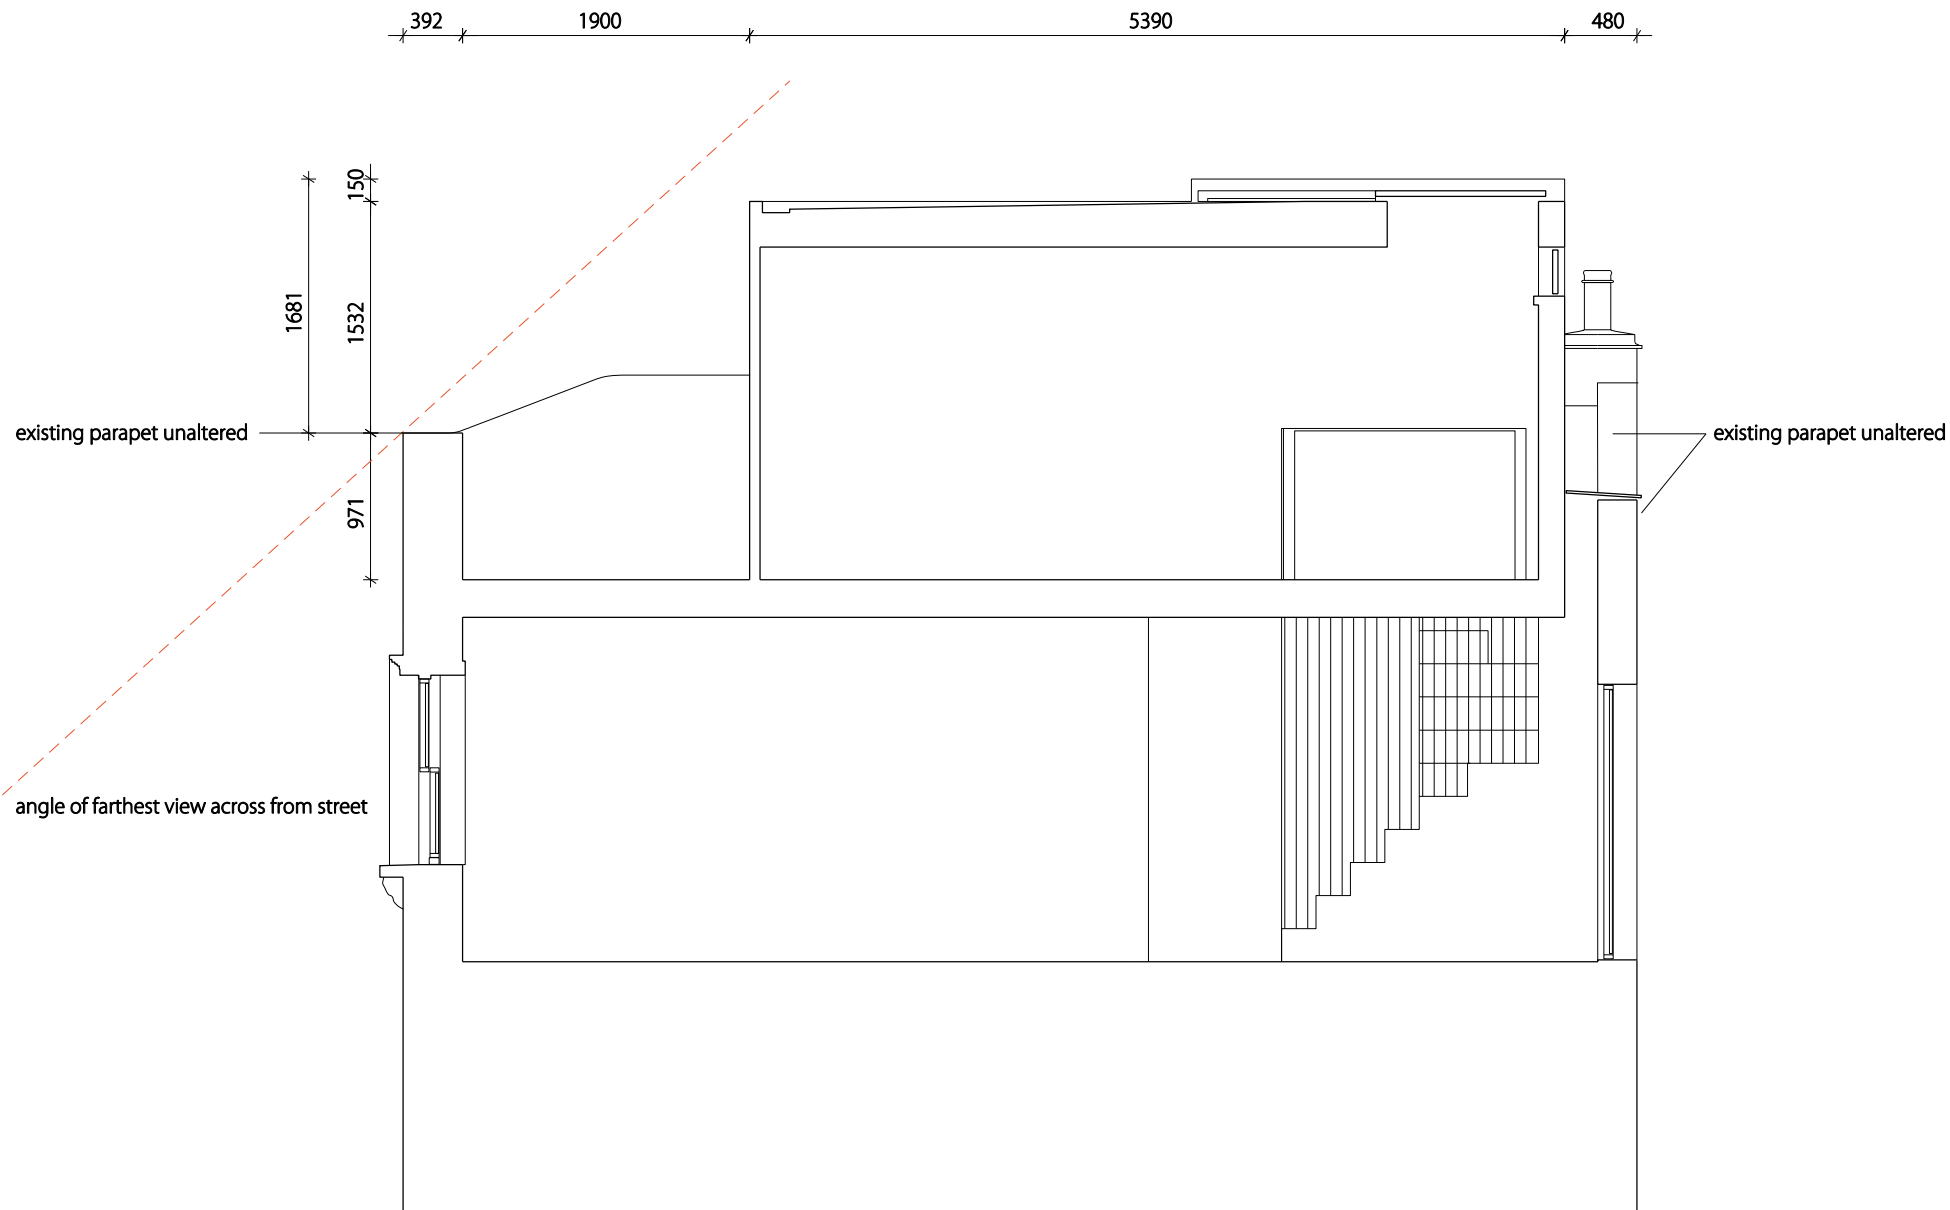


GABOR GALLOV ARCHITECT 75 Finsbury Place London UK E: ggallov@borisgallov.com www.gborisgallov.com		Daley Penthouse London	
DRAWING:		proposed section aa	
REVISION:	No:	SCALE:	1:50@A4
	020 S 01	DATE:	August 2014