


These drawings are based upon data files supplied by the client

Do not scale from this drawing. Dimensions are to be verified on site prior to construction.

Notes

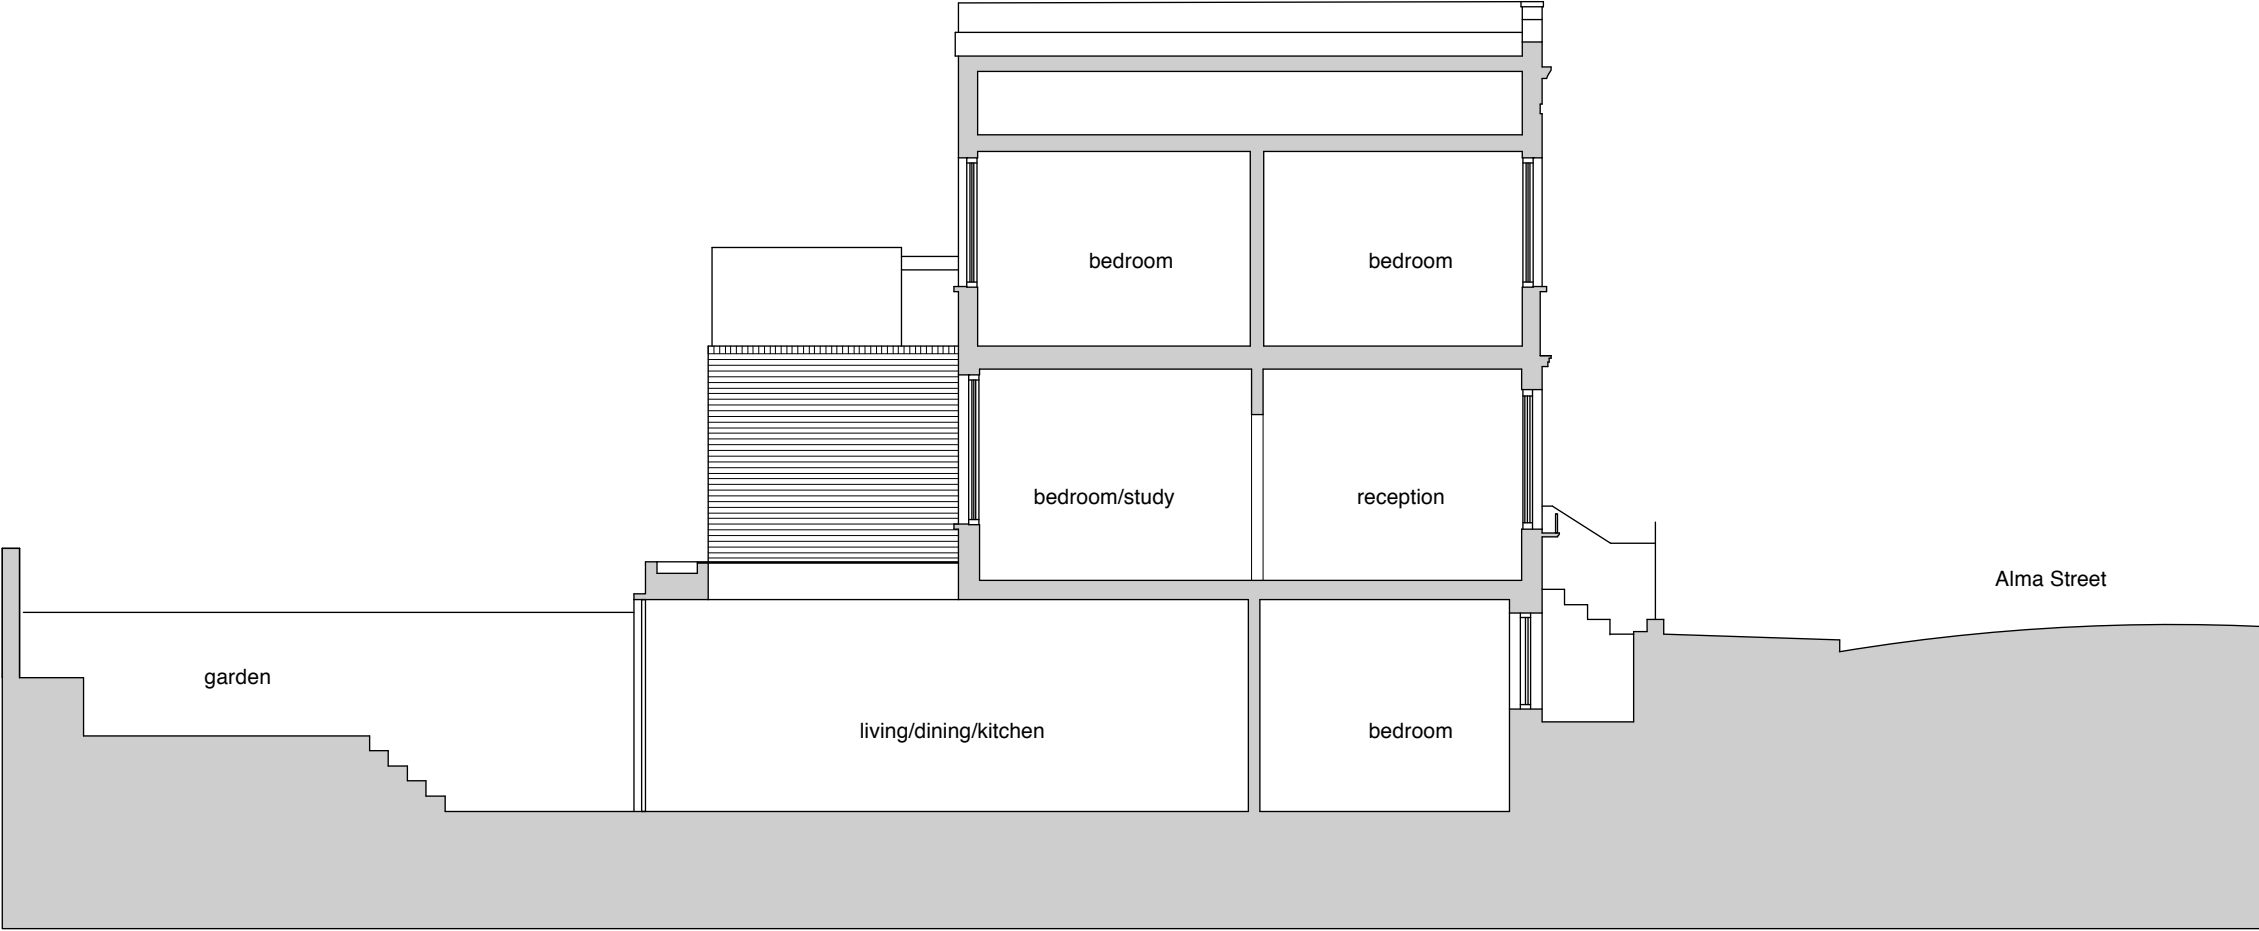

Revisions

4orm

1-5 Offord Street London N1 1DH

studio@4orm.co.uk
www.4orm.co.uk

Project

16 Alma Street NW5 3DJ

Drawing Title

Proposed Section

Drawing Status

PLANNING

Date

August 2014

Scale @ A3

1:100

Drawn

Drawing Number

485-P.16_1