


GROUND FLOOR PLAN

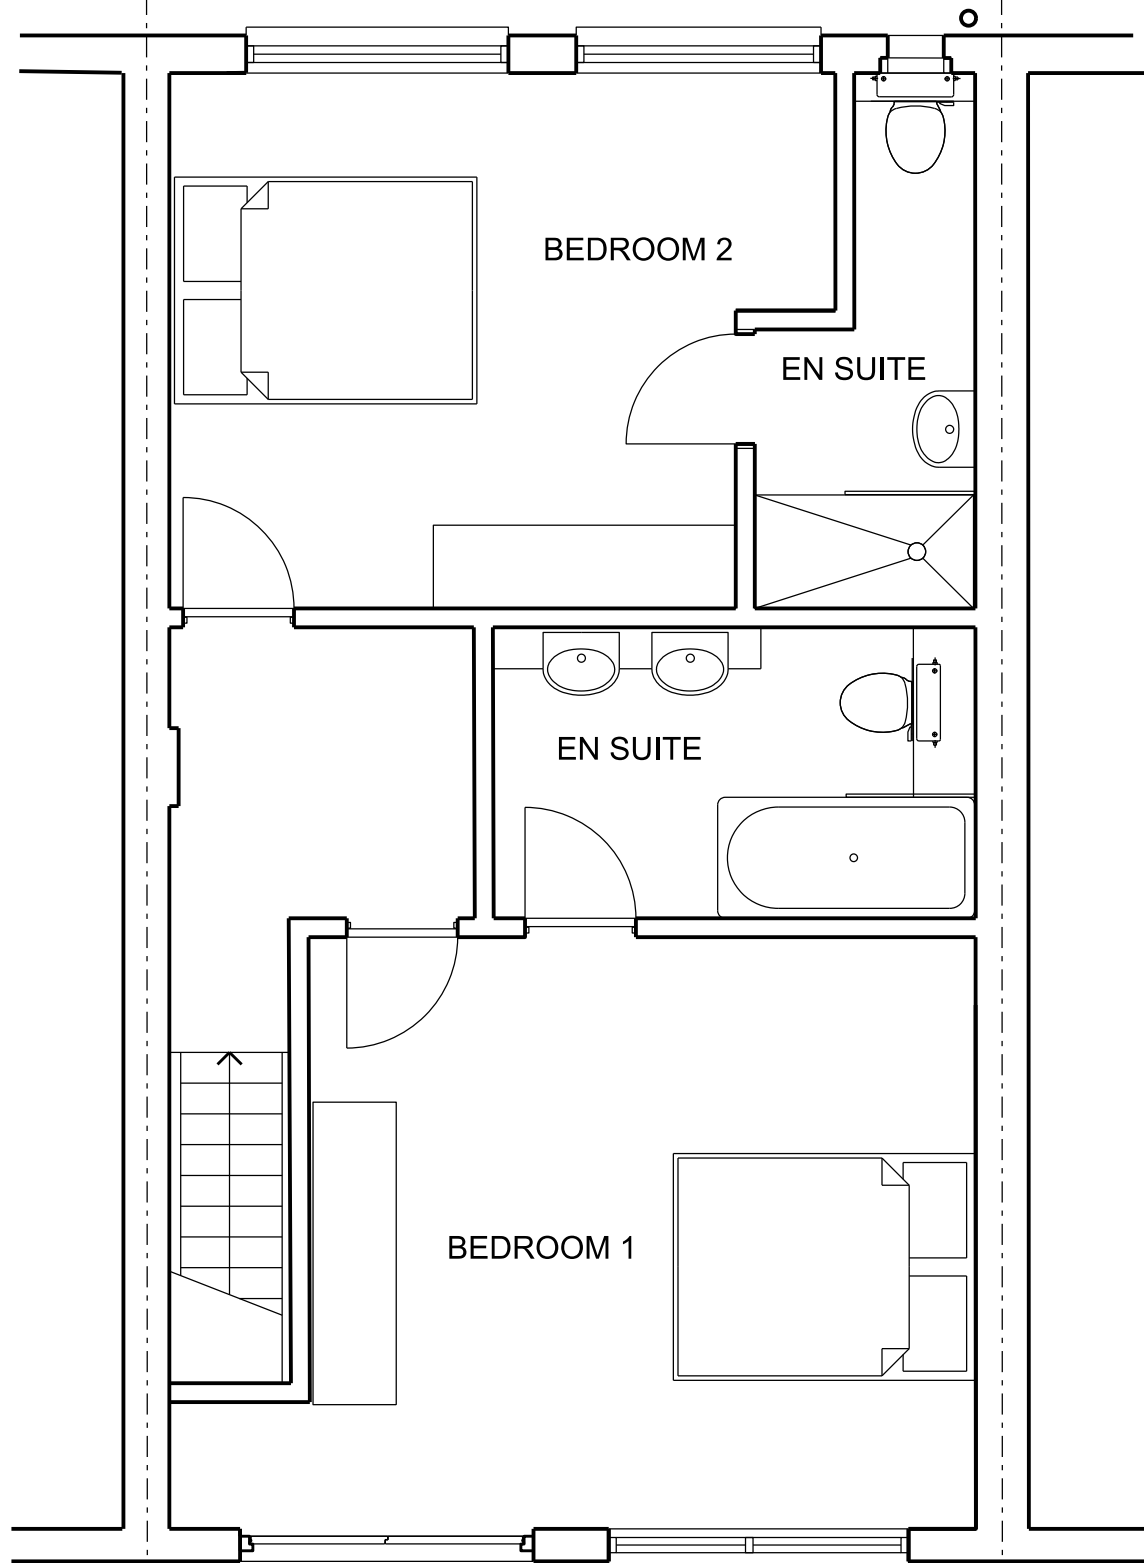

FIRST FLOOR PLAN

Revisions		
Scale Metres		
0 1 2 3		
Scale	Date	Drn. by
1 : 50 @ A3	30 MAY 2014	TD
Drawing		

PROPOSED RESIDENTIAL BUILDING PLANS

Project
 CHANGE OF USE B1 to C3
 57 BAYHAM PLACE, NW1 0ET

Client
 HORSEY LIGHTLY AND FLYNN, 3 POOLE ROAD,
 BOURNEMOUTH, BH2 5QJ

Drng. No.

1772-P-02

TDArch
 TERENCE DACOMBE ARCHITECT CHARTERED ARCHITECT
Of East London
 UNIT 306 MARE STREET STUDIOS, 203-213 MARE STREET
 LONDON, E8 3QE
 Tel: +44 (0) 20 8510 3672 Email: info@tdarch.co.uk