




Ground Floor

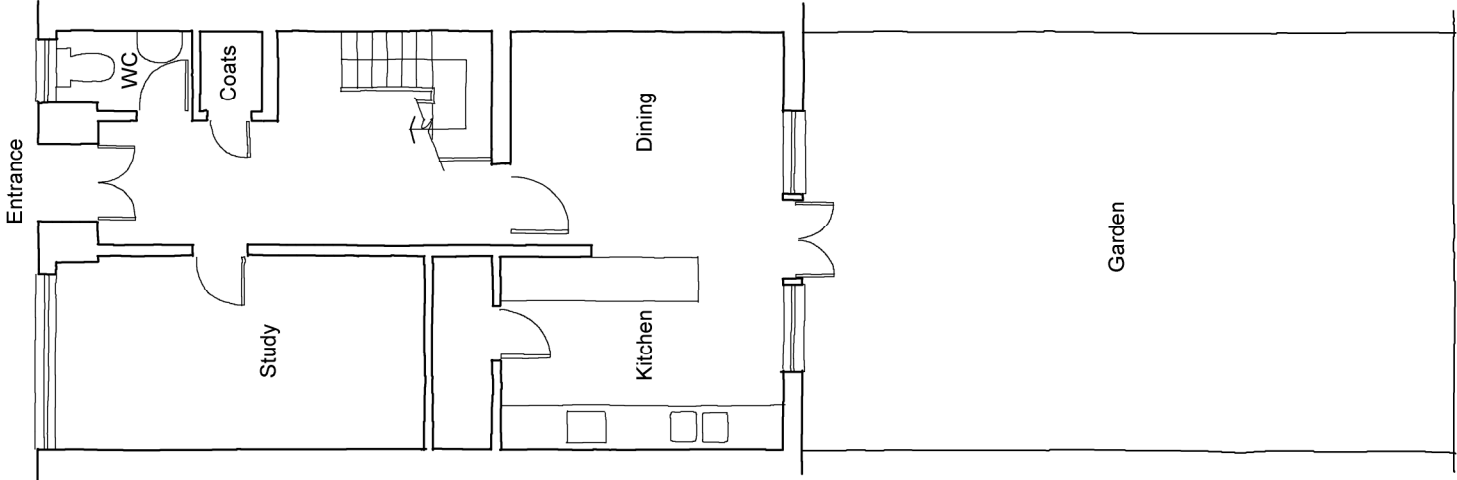

First Floor

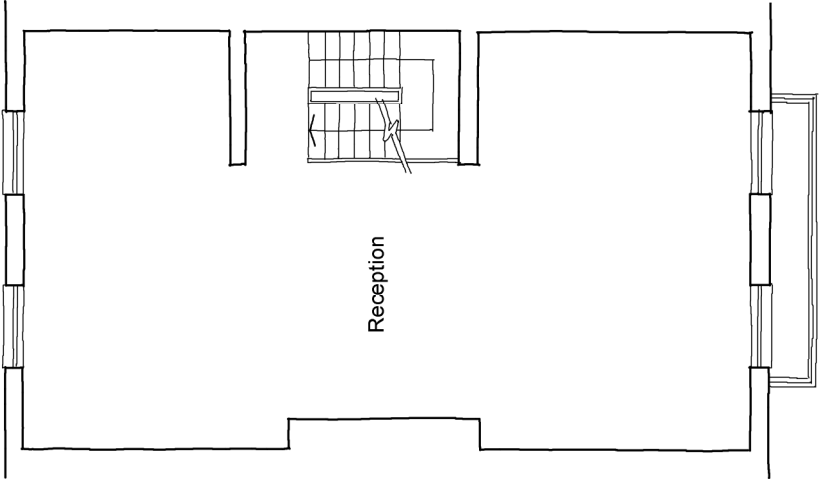

Second Floor

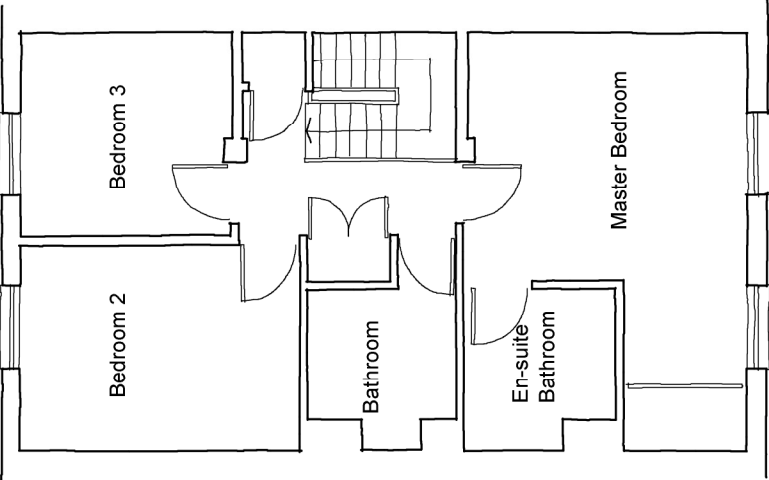

Location - 1:1250 Scale

