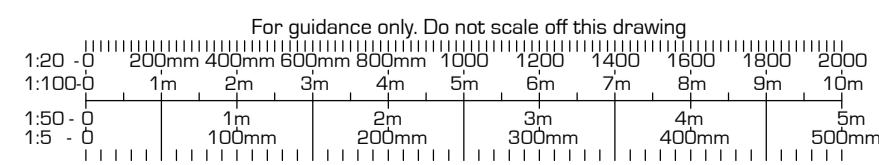


this drawing and design remains the property of SIAW
and may not be reproduced in any way without prior
consent.

NOTES

[illegible]

PROJECT
PRIVATE HOUSE
3 KIDDERPORE AVENUE
LONDON, NW3 7SX

CLIENT
MR & MRS MICHAELSON

ZONE	DISCIPLINE ARCHITECTURE	STATUS PLANNING
LEVEL	DRAWING NUMBER KA14-PP-03	REVISION
CAD FILE		XREF FILE
JOB NO.	CI/SFB	
DRAWING TITLE		
GROUND SURVEY		
SCALE 1:200	DATE AUG 2014	DRAWN LS
		CHECKED IS

S. ILAN ARCHITECTURAL WORKSHOP

Winston House, Suite 332, 2 Dollis Park, London, N3 1HF
T. 020 8346 0628 F. 020 8346 0635 E. info@siew.co.uk

PROJECT TITLE PRIVATE HOUSE