


**A** Existing



**B** Proposed

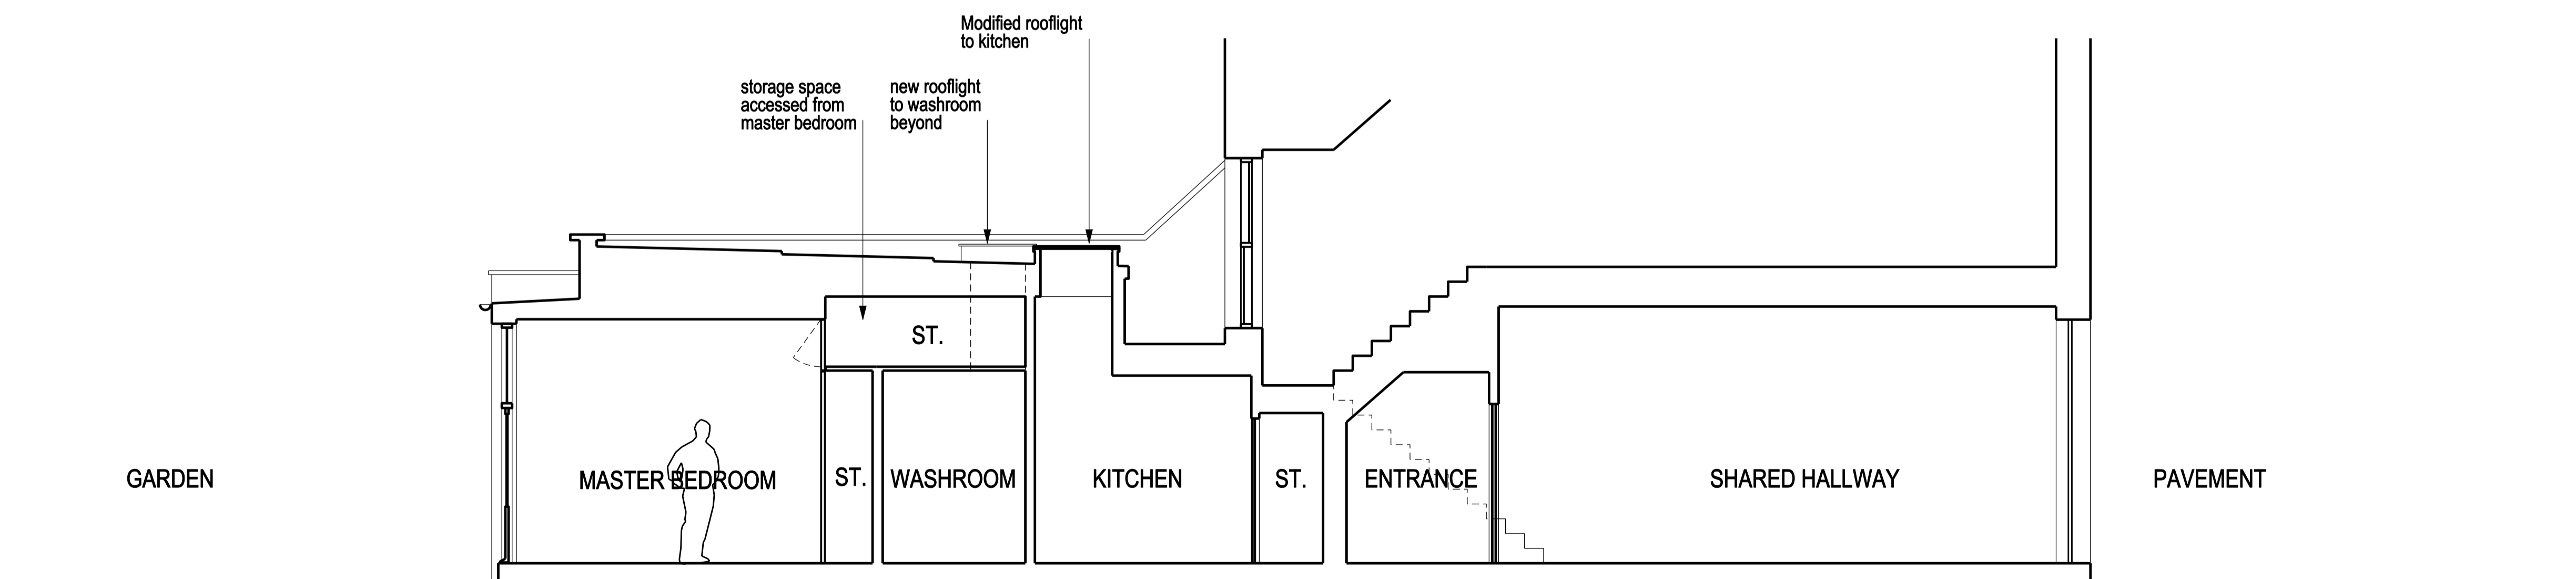

NOTES:

REV	DATE	DETAIL
B	31.07.14	CLIENT APPROVAL
C	18.08.14	Listed Buildings Application

9 The Colonnades, 105 Wilton Way, London E8 1BH  
 tel 020 8985 3749 / mobile 0773 459 3280  
 e-mail: eddmc@hotmail.com

Project  
**6 DOUGHTY STREET**

DRAWING TITLE  
**SECTIONS AA**

DATE <b>18.06.14</b>	SCALE <b>1:100</b>
-------------------------	-----------------------

STATUS <b>PLANNING</b>	DRAWN <b>A3</b>
---------------------------	--------------------

DRAWING NUMBER  
**DOUGHTY\_L03**

REVISION  
**C**