

MODERN ATTICS
511 KINGSLAND ROAD,
LONDON E8 4AR

SITE ADDRESS 106 MAYGROVE ROAD, LONDON NW6 2ED


PROJECT LOFT CONVERSION

DRAWING TITLE PLANS AS EXISTING


DRAWING NUMBER MR/14/1

DATE JULY 2014 SCALE 1:50




FOR MSM INFANTE

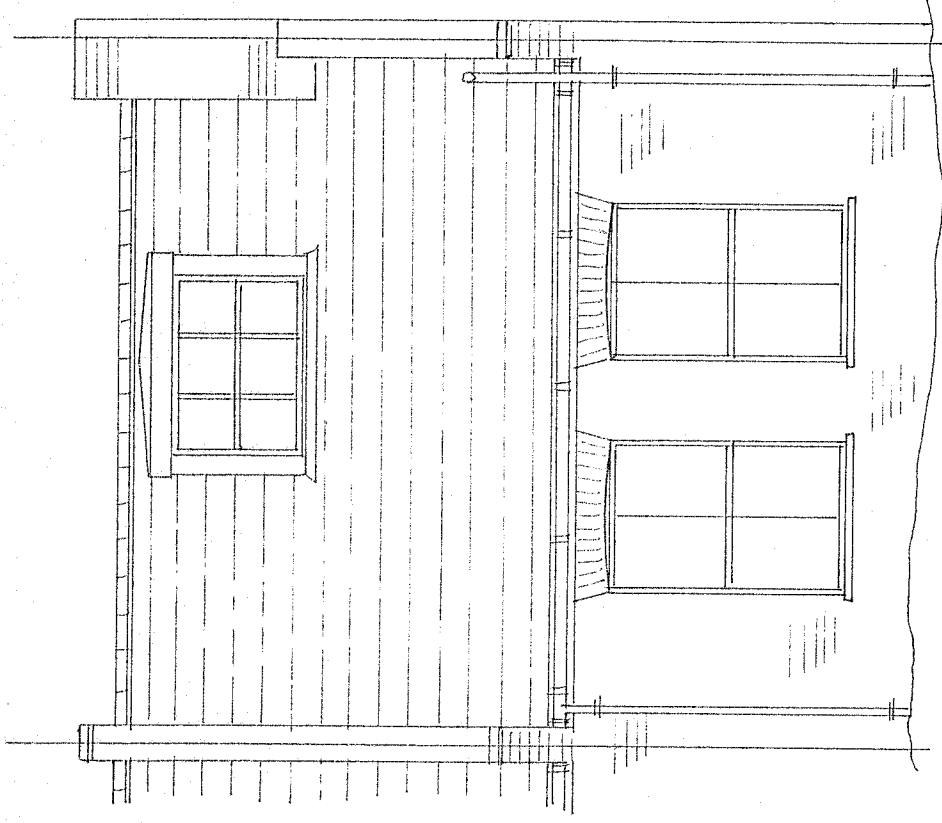


FRONT

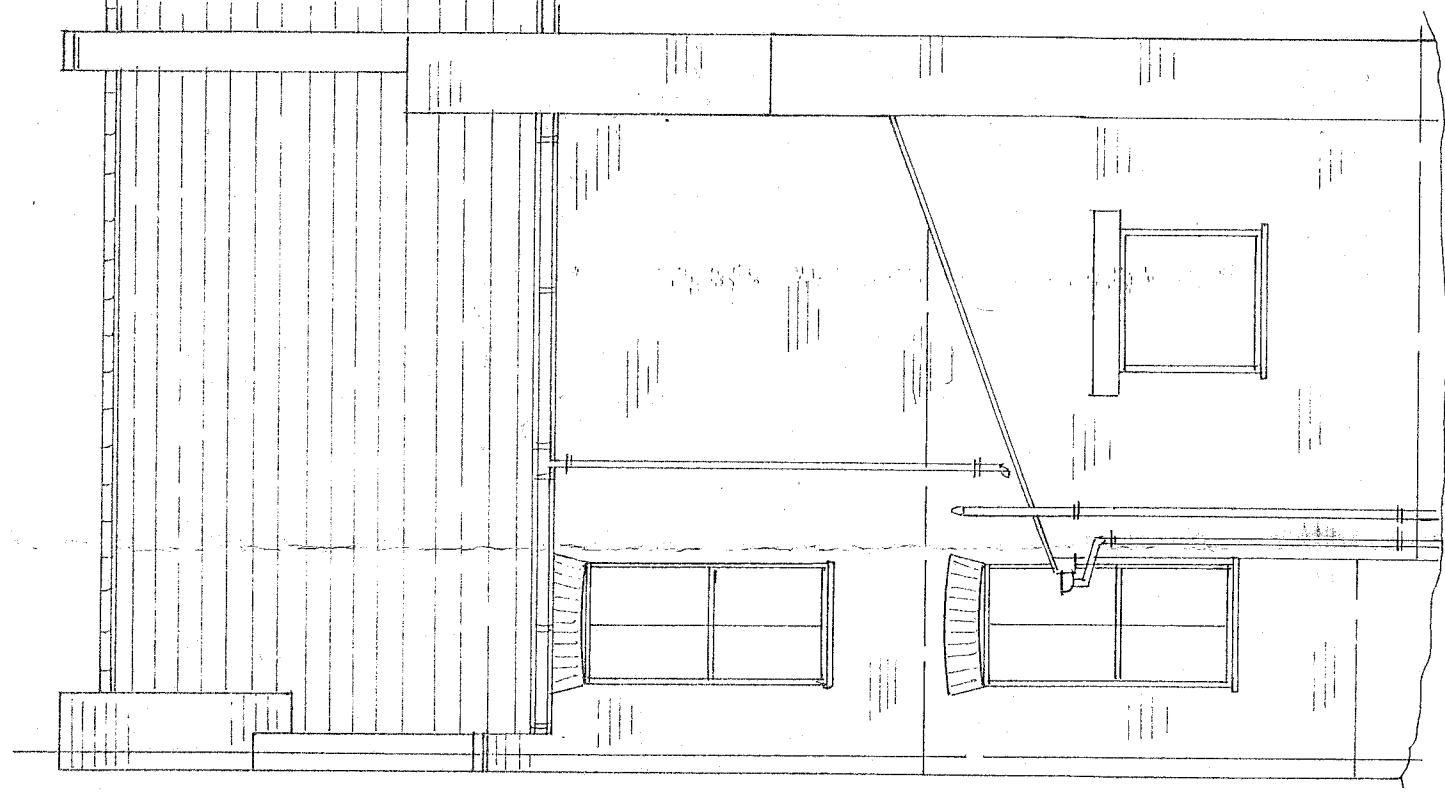


REAR

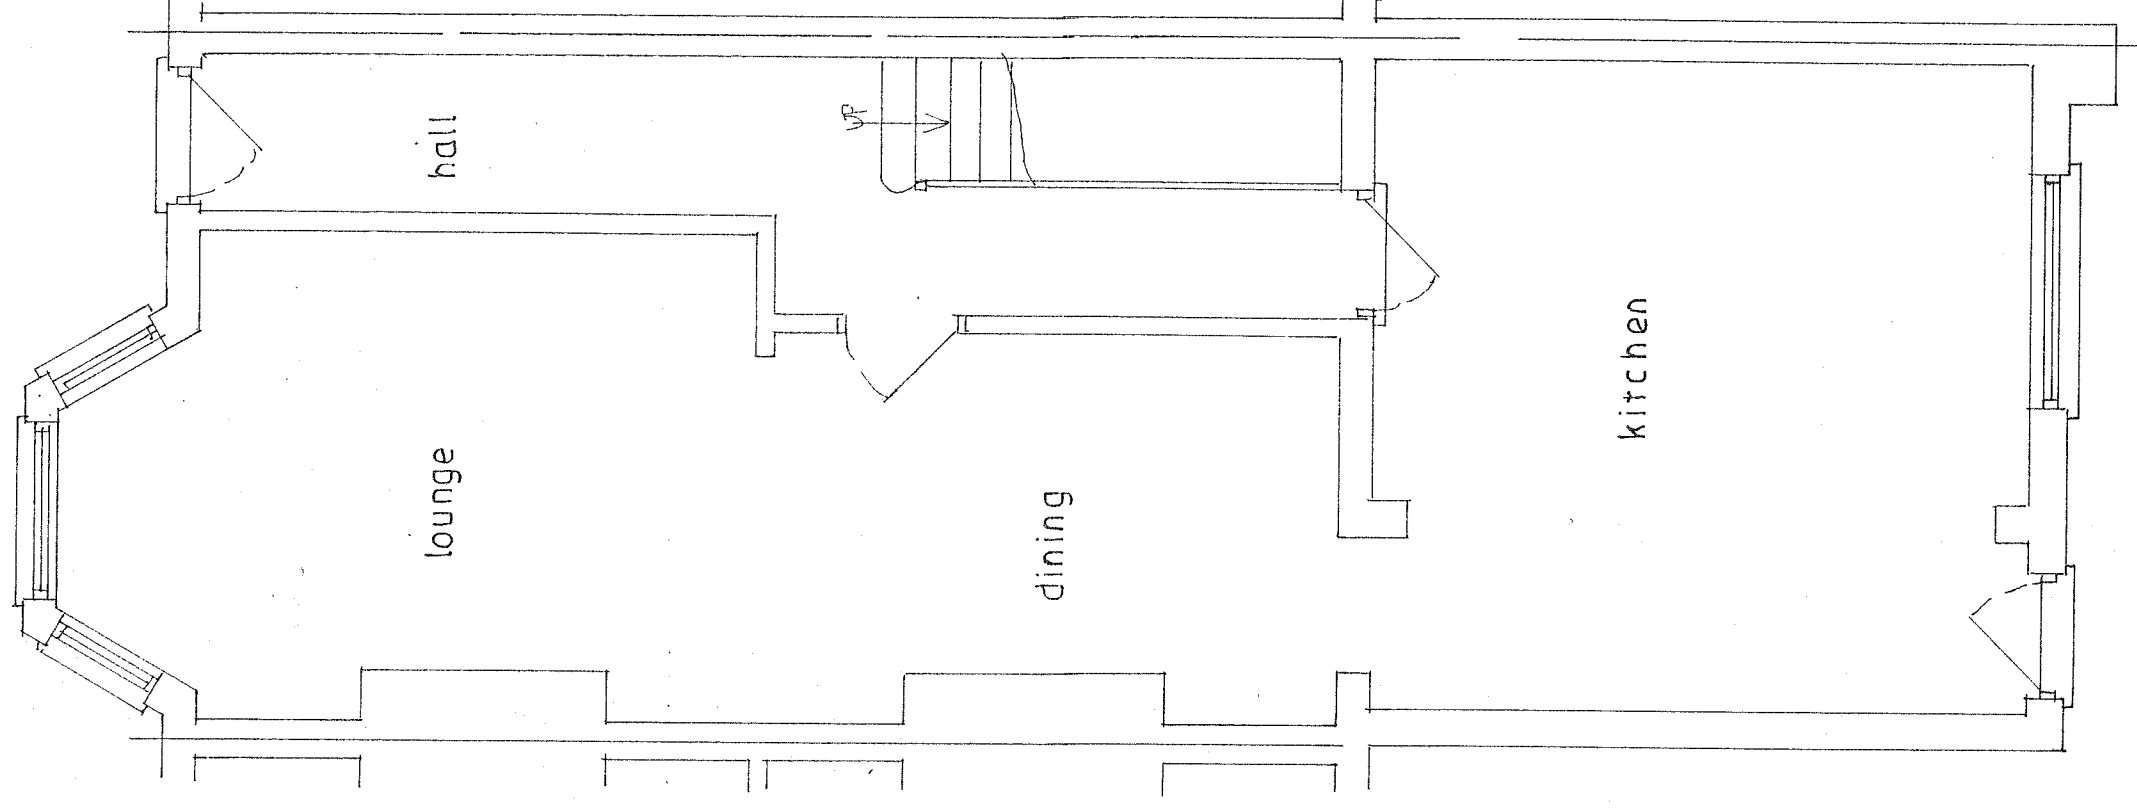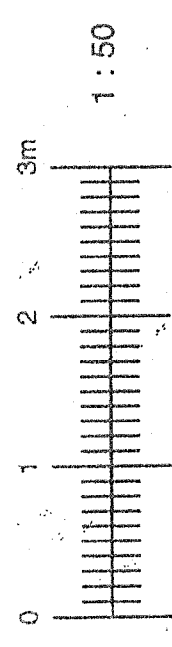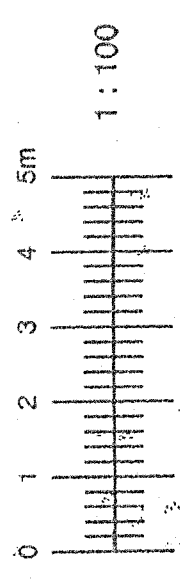

GROUND FLOOR

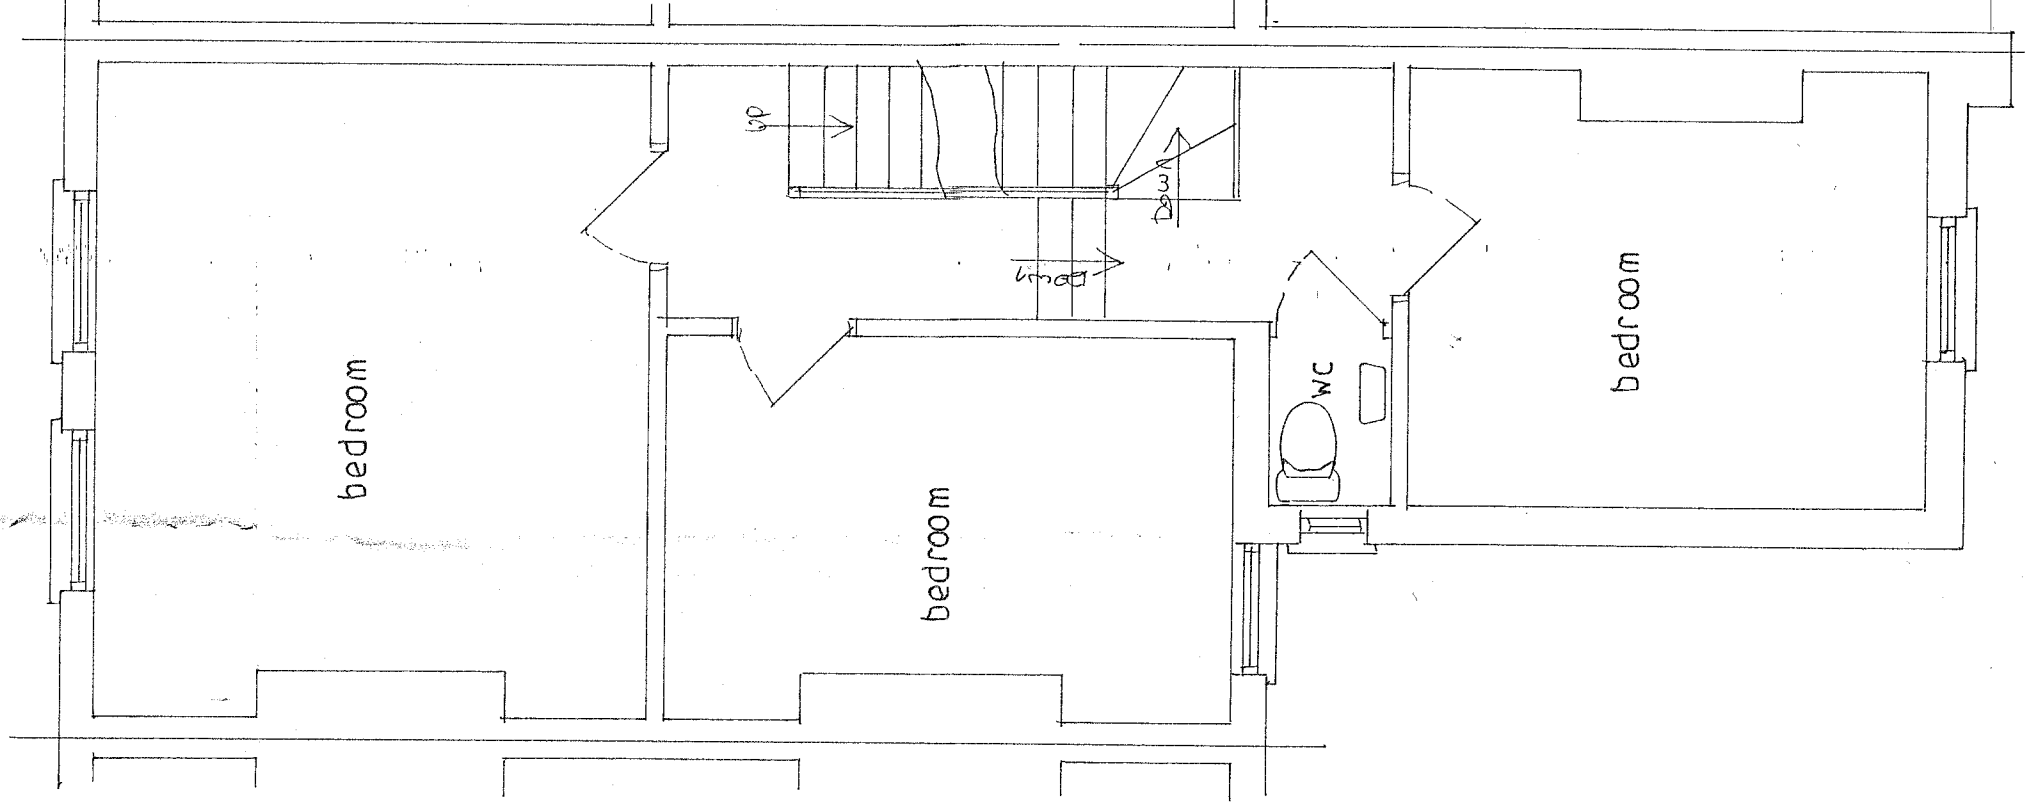

FIRST FLOOR

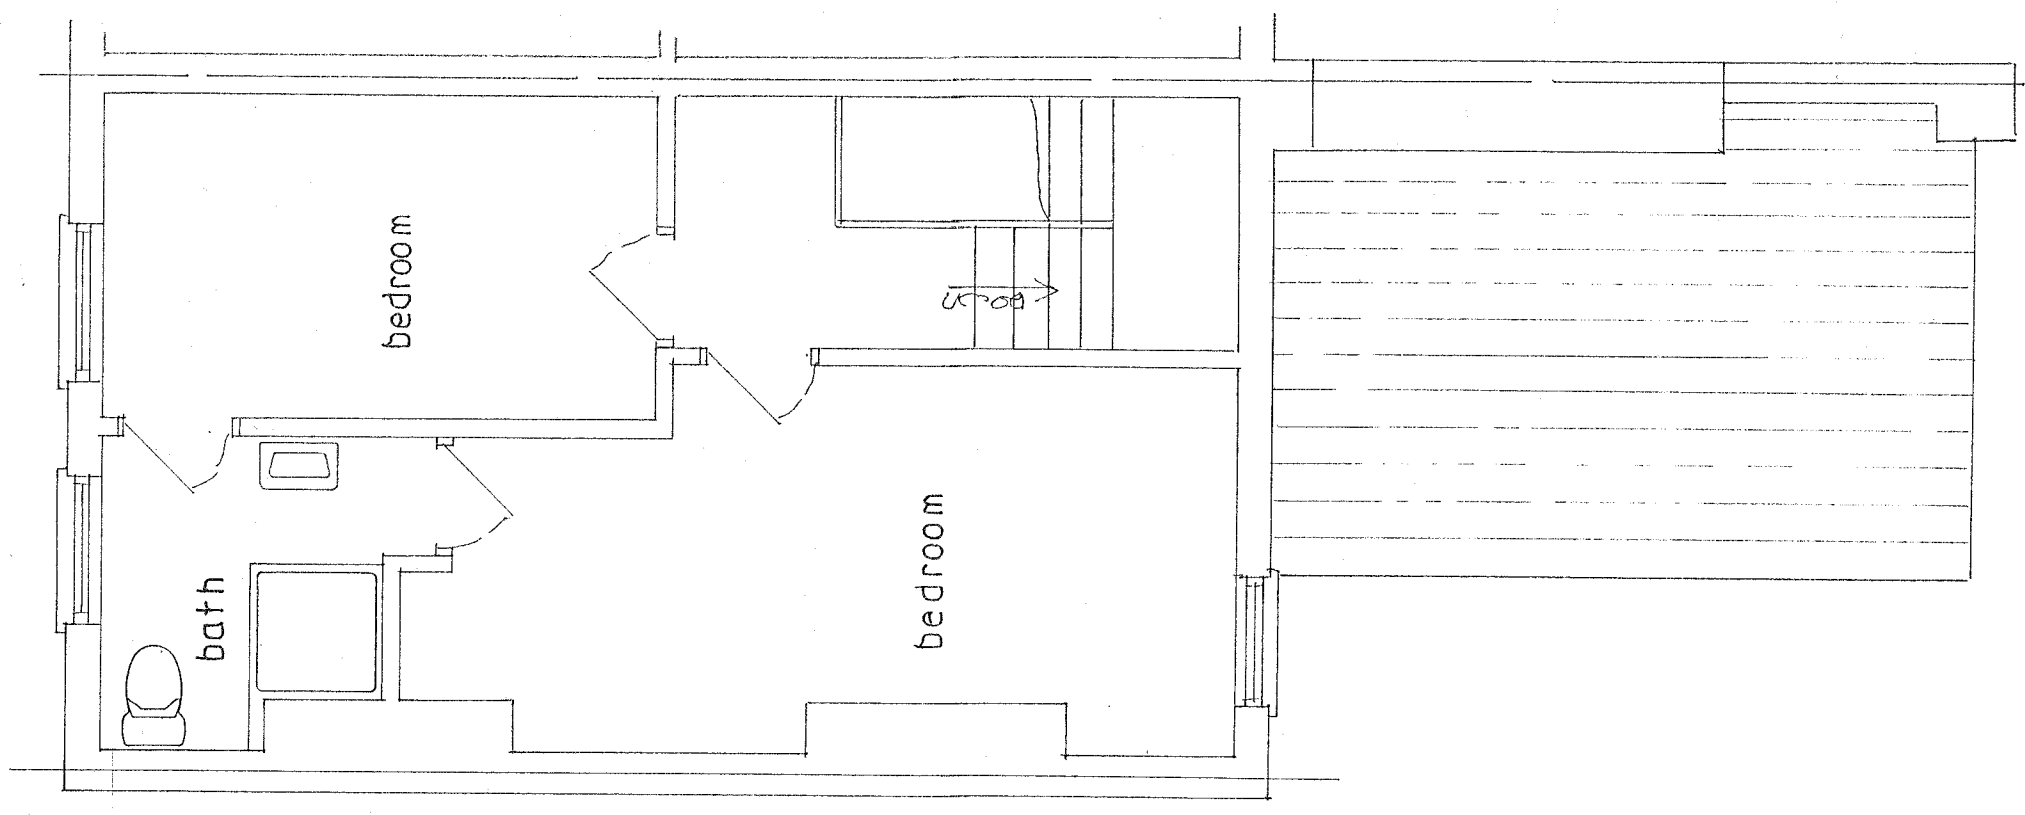

SECOND FLOOR