


drawing notes start typing drawing notes here

revisions P1 30.04.14

For Planning

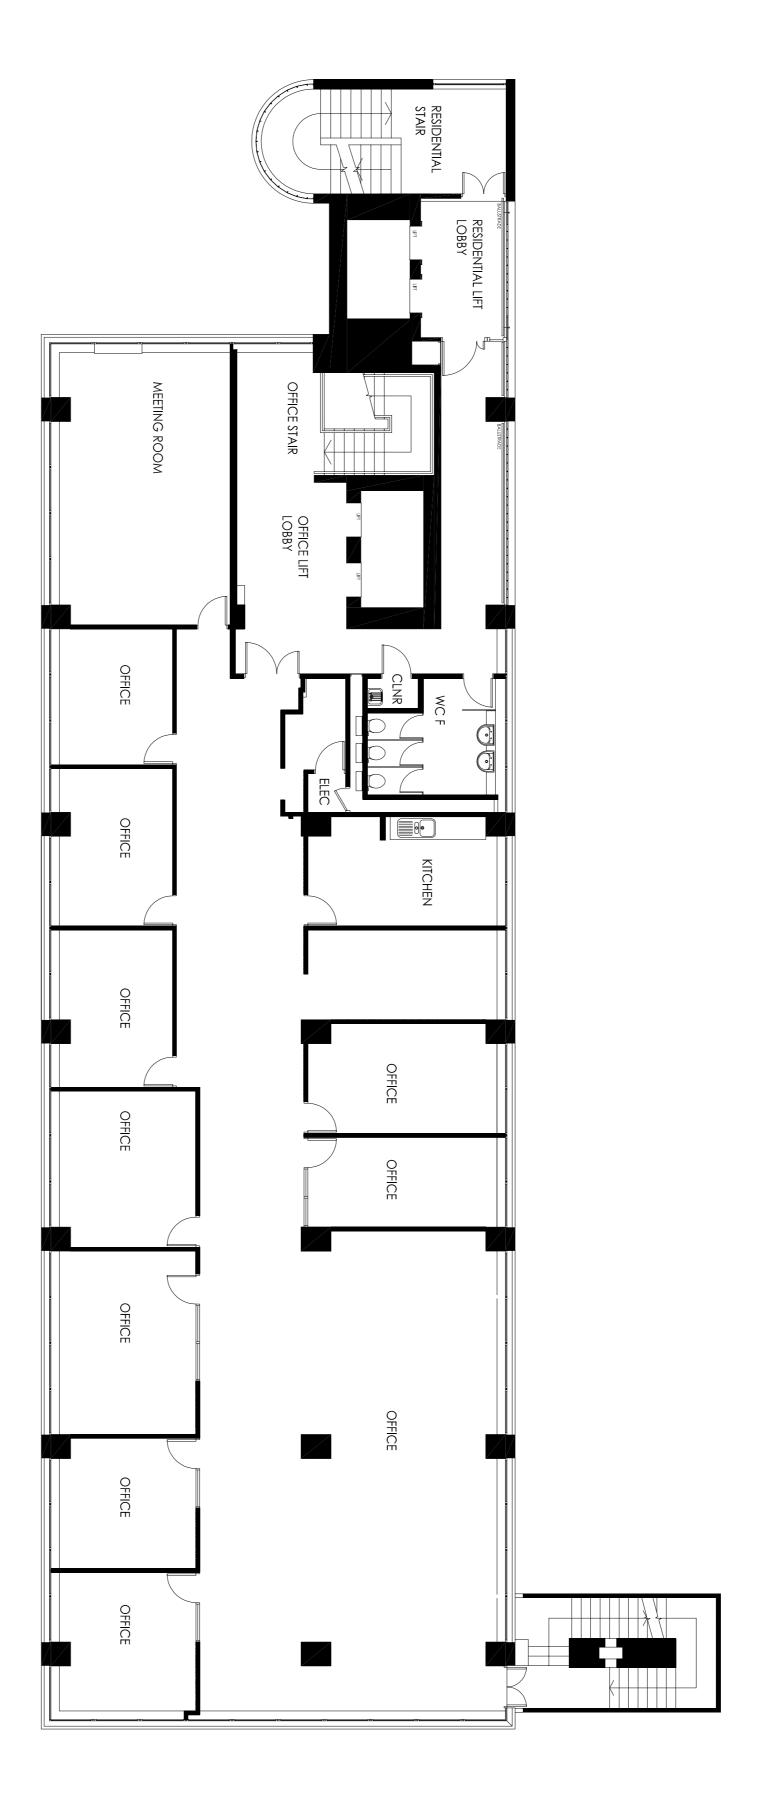

Centre Heights

Swiss Cottage

date client
26/03/14 Nicolaides Group
scale drawing
1:100@A1 Existing Fifth Floor
drawn checked drawing number rev
TM MJP 3073_D_106 P1

Levitt Bernstein 1 Kingsland Passage London E8 2BB t: 020 7275 7676

t: 020 7275 7676
f: 020 7275 9348
w: levittbernstein.co.uk
e: post@levittbernstein.co.uk
Levitt Bernstein