
Do not scale this drawing.
 All dimensions must be checked on site and any discrepancies verified with the architect.
 Unless shown otherwise, all dimensions are to structural surfaces. THIS IS NOT A CONSTRUCTION DRAWING, IT IS UNSUITABLE FOR THE PURPOSE OF CONSTRUCTION AND MUST ON NO ACCOUNT BE USED AS SUCH. standard notes

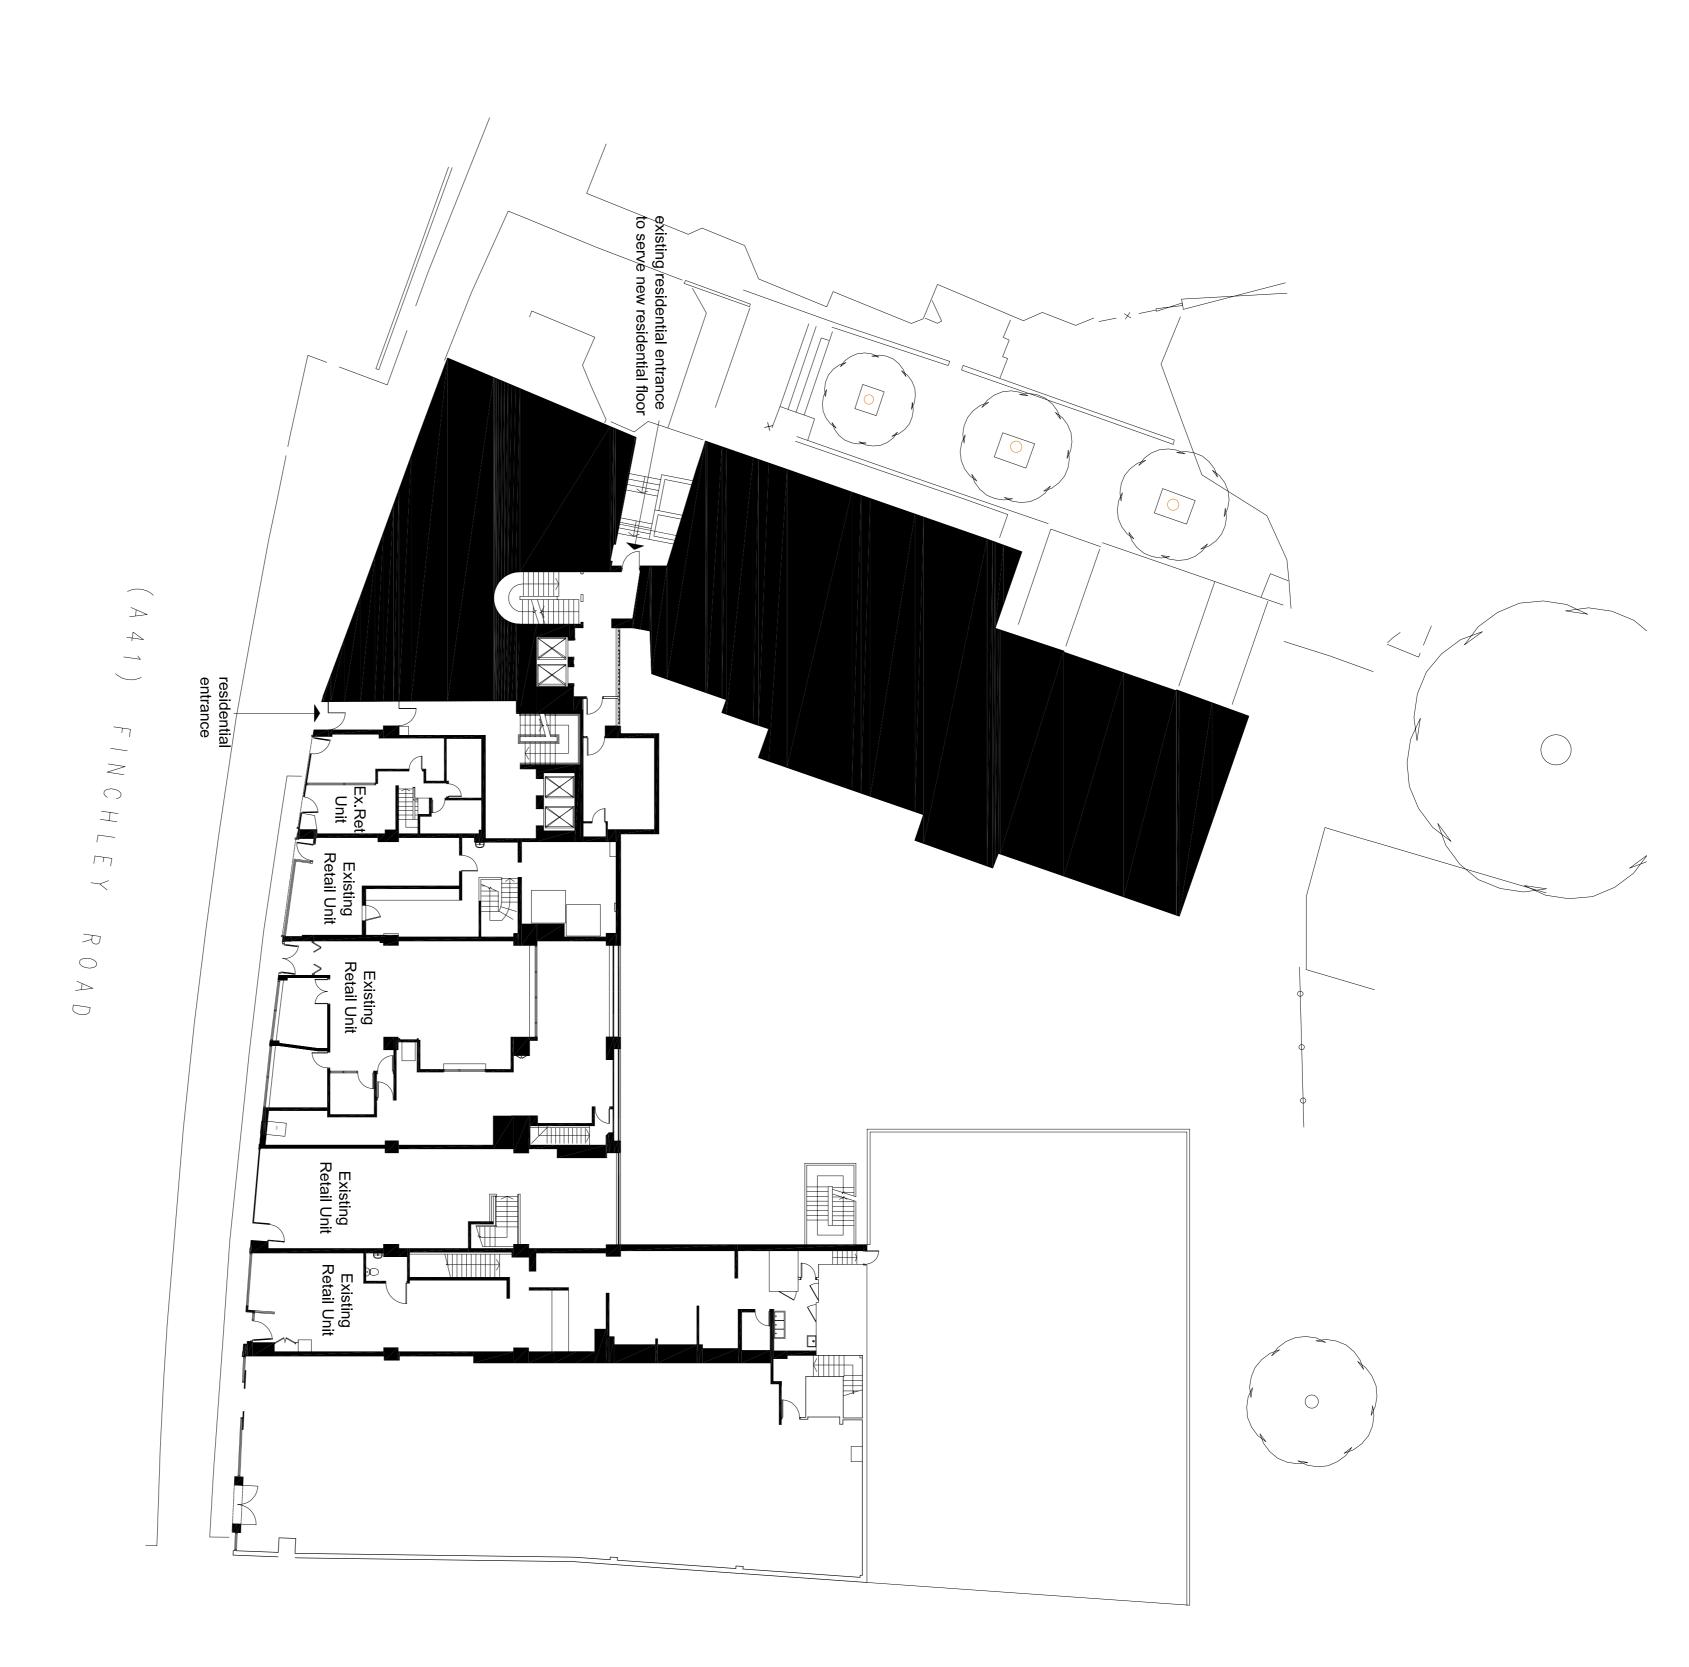

30.04.14 For Planning

revisions P1 3

Swiss Cottage Centre Heights

t:200@A1 Proposed Ground Floor

drawn checked drawing number rev

TM MJP 3073_D_214 P1

date 26/03/14

client Nicolaides Group

Levitt Bernstein 1 Kingsland Passage London E8 2BB

t: 020 7275 7676
f: 020 7275 9348
w: levittbernstein.co.uk
e: post@levittbernstein.co.uk