




North

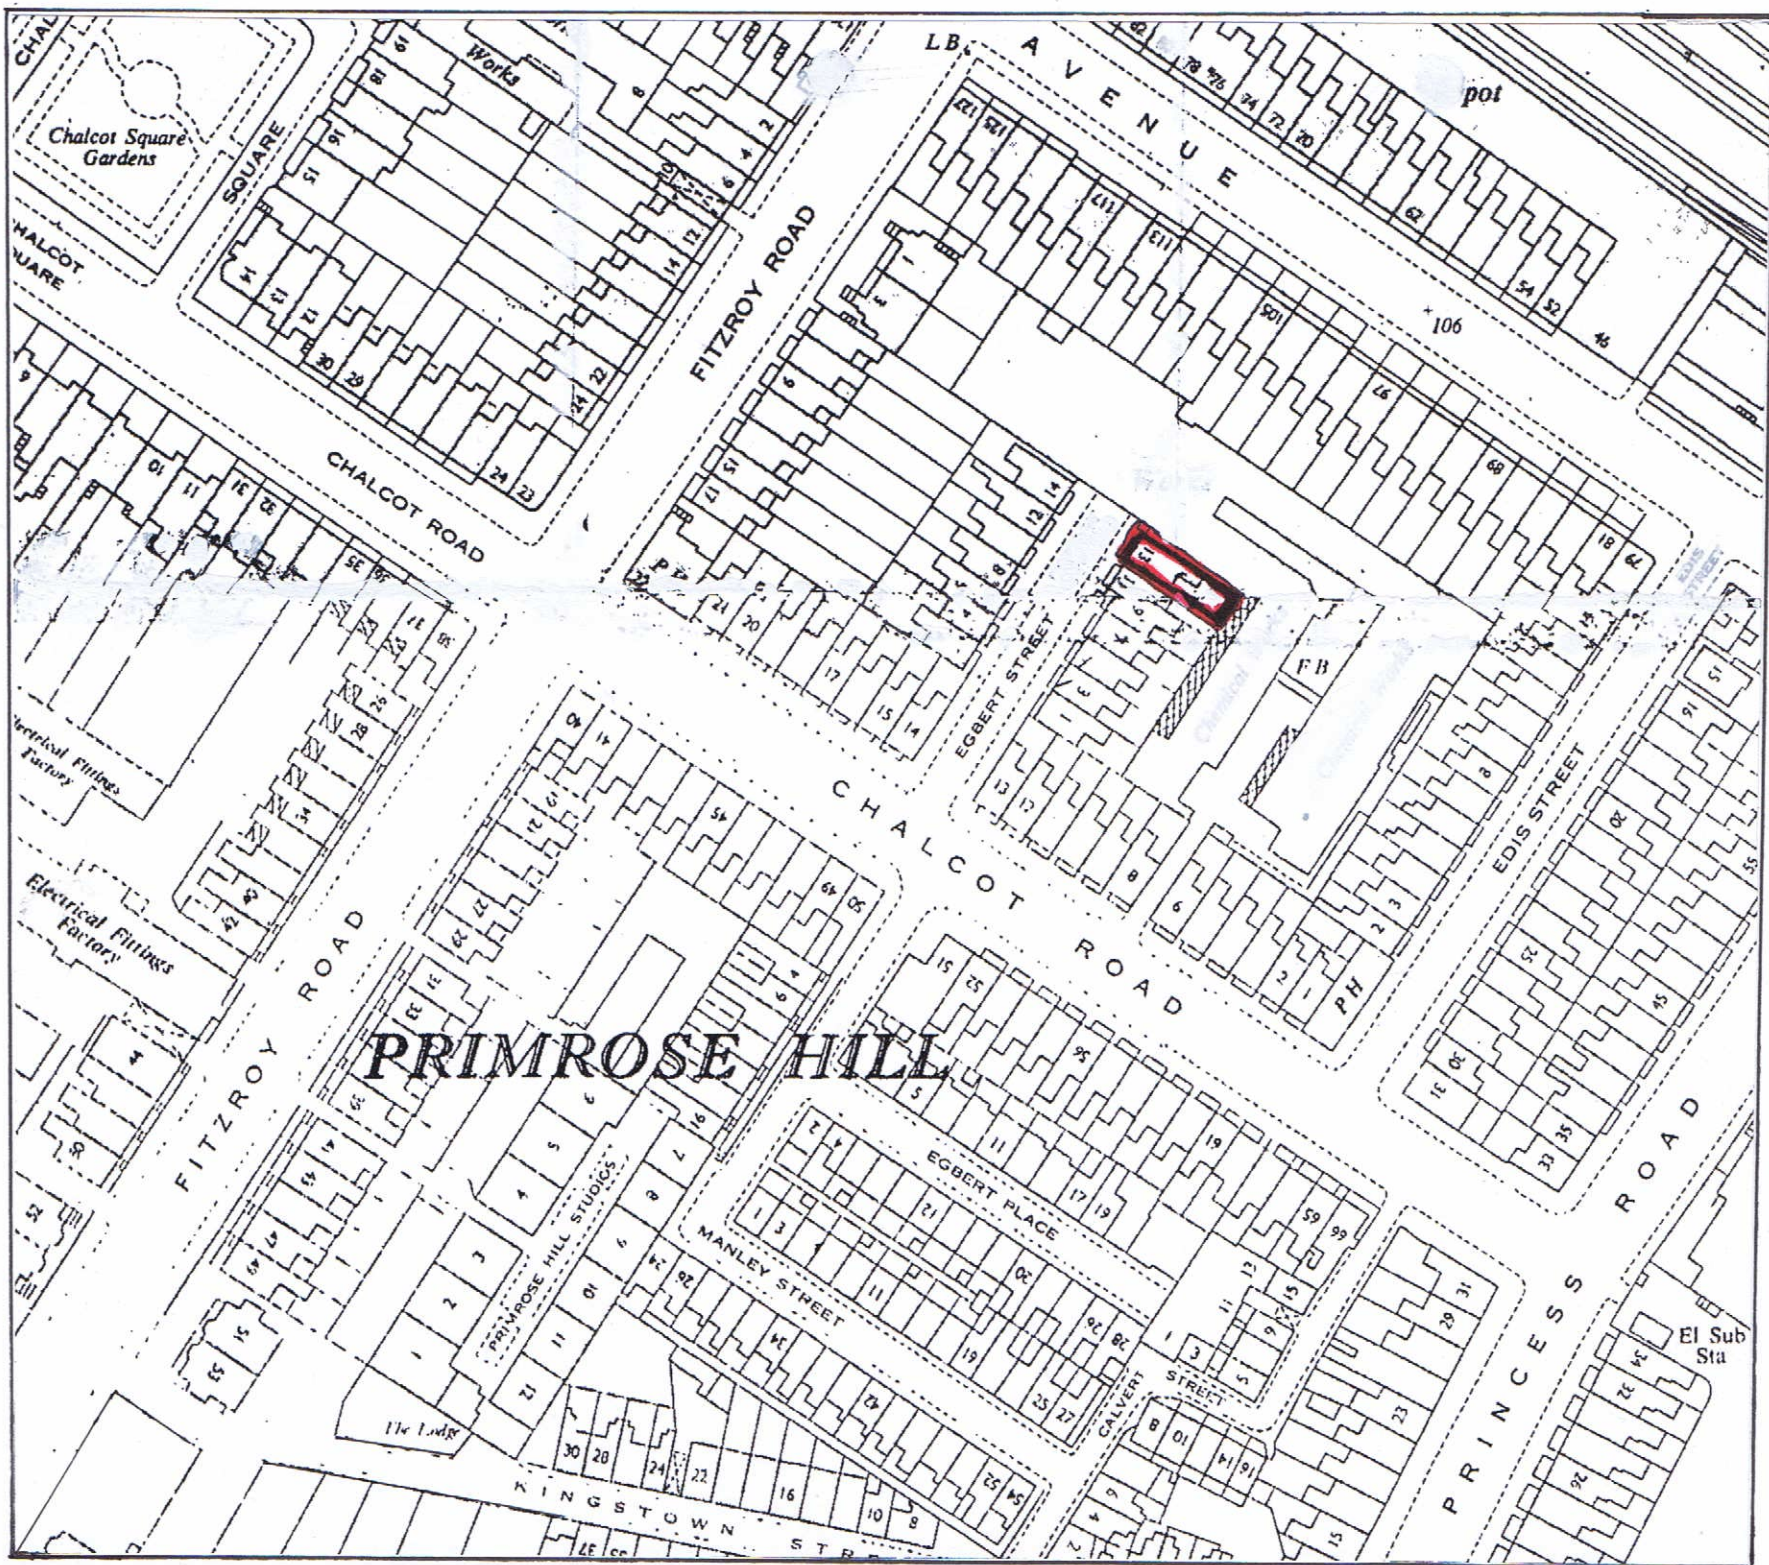

0

50

100M



Ms. R. Glaister & Mr. M. Craddock
13 Egbert Street
London NW1 8LJ
August 2014

Approx. scale 1:1250 @ A3

Joanna Macdonald Architect
Location Plan

EGB 00