


METRES 0 0.1 0.2 0.3 0.4 0.5  
1:10


METRES 0 0.5 1 1.5 2  
1:25

Wrought Iron Scale 1:10

Sign  
Painted metal box RAL 8022  
White PVC bleached with illuminated letters Gold RAL 1036

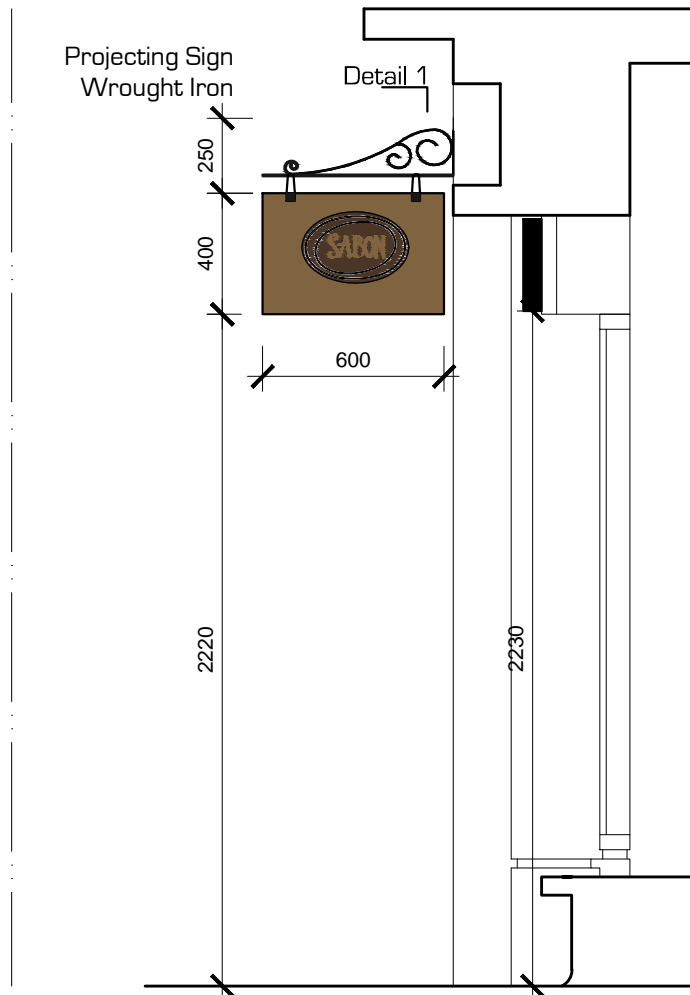

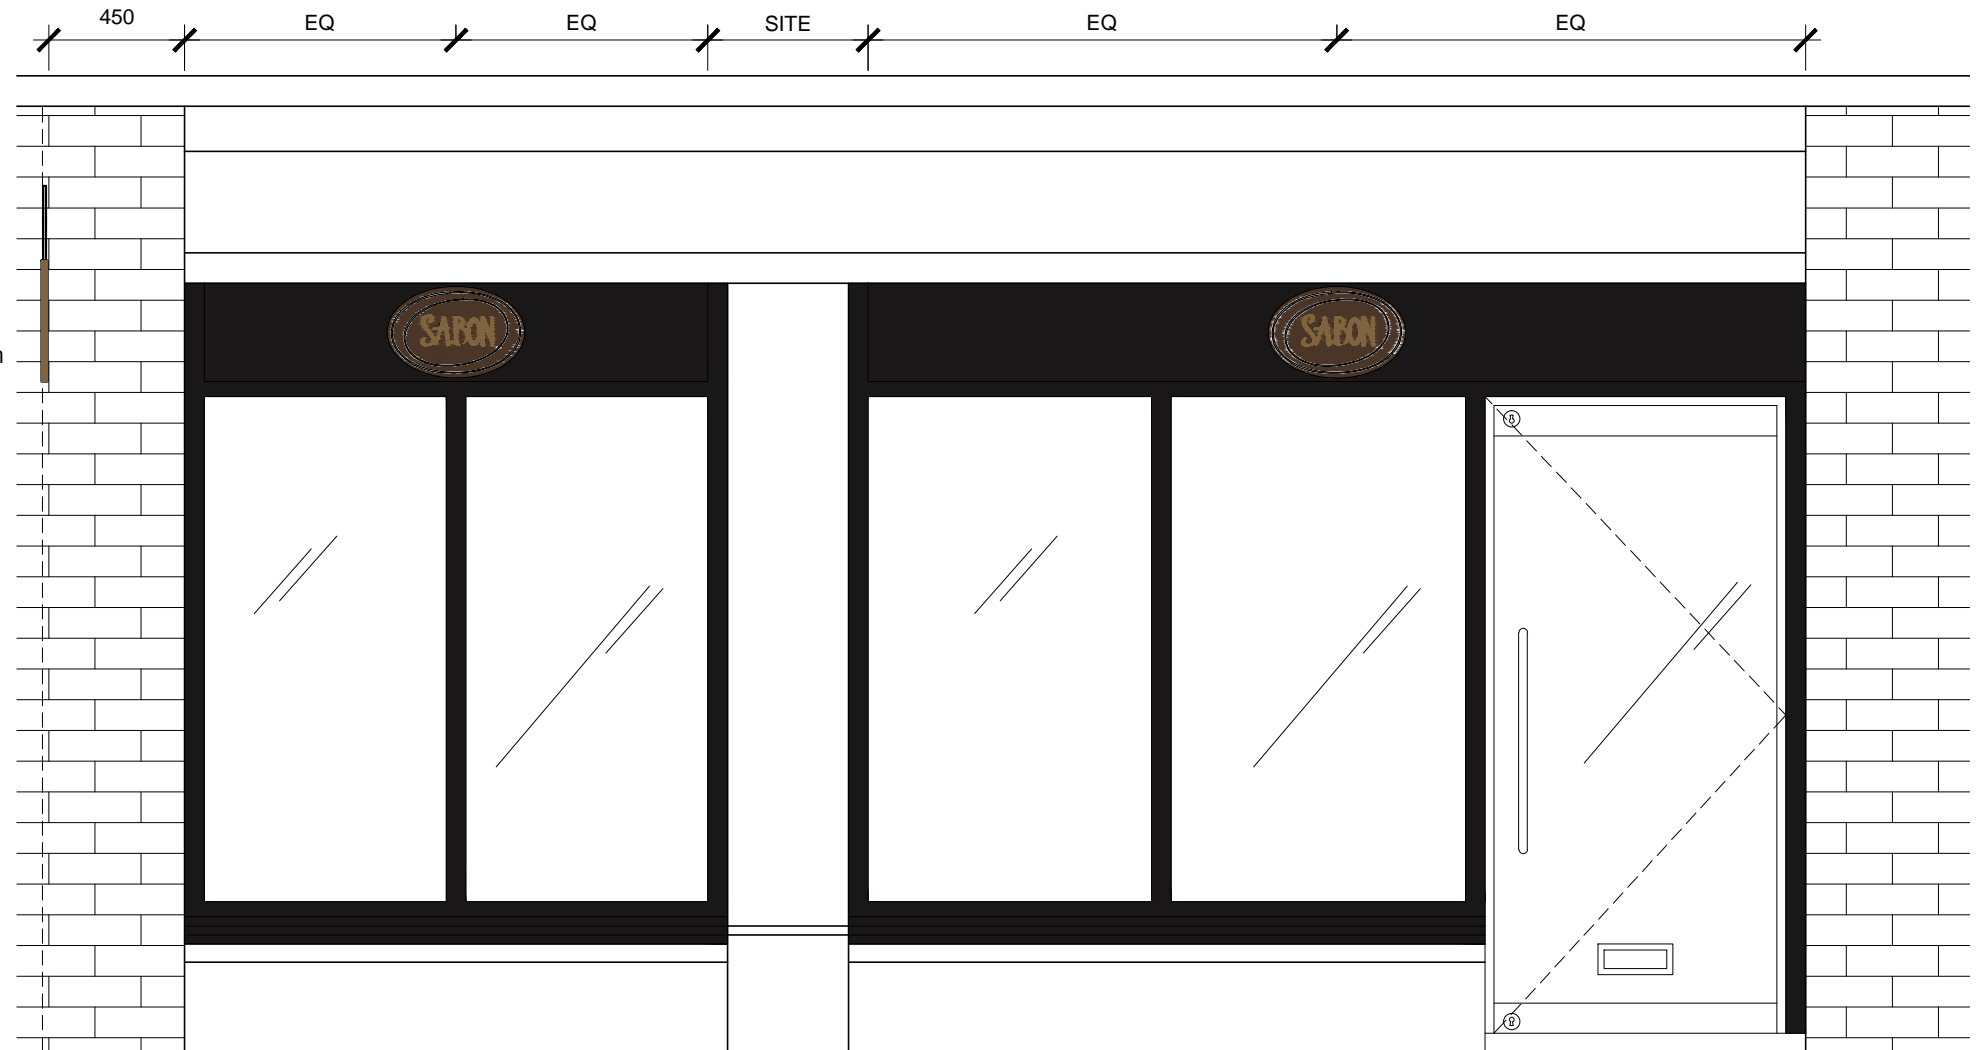


Proposed Section Elevation Scale 1:25



Proposed Elevation Scale 1:25

Shop front fenestration as existing  
New finish RAL 8022

<p>General Notes:</p> <p>Report all errors, omissions and discrepancies.</p> <p>Verify all dimensions on site before commencing any work on site or preparing any shop drawings.</p> <p>All materials, components and workmanship are to comply with the relevant British Standards, Codes of Practice and appropriate manufacturers' recommendations that from time to time shall apply.</p> <p>this drawing and design remains the property of SIAW and may not be reproduced in any way without prior consent.</p>	Rev	Date	Initials	REVISION	
	NOTES		<div><p>London</p></div> <div><p>Noam Helmer Sigal Zohar</p></div>		
PROJECT				38 NEAL STREET LONDON, WC2H 9PS	
CLIENT				SABON UK LIMITED 21 HOLBORN VIADUCT LONDON EC1A 2DY	
ZONE		DISCIPLINE		STATUS	
		ARCHITECTURE		PLANNING	
LEVEL		DRAWING NUMBER		REVISION	
		NS14-PP		A	
CAD FILE			XREF FILE		
JOB NO.			CI/SfB		
DRAWING TITLE      Proposed Shop front and details					
SCALE		DATE		DRAWN	
1:10,25		18.08.14		HB	
				CHECKED	
				BH	
<div><p>S. ILAN ARCHITECTURAL WORKSHOP</p><p>Winston House, Suite 332, 2 Dollis Park, London, N3 1HF T. 020 8346 0628   F. 020 8346 0635   E. info@siaw.co.uk</p></div>					
PROJECT TITLE      38 NEAL STREET					