

General Notes:

Report all errors, omissions and discrepancies.


Verify all dimensions on site before commencing any work on site or preparing any shop drawings.

All materials, components and workmanship are to comply with the relevant British Standards, Codes of Practice and appropriate manufacturers' recommendations that from time to time shall apply.

this drawing and design remains the property of SIAW and may not be reproduced in any way without prior consent.

Rev	Date	Initials	REVISION

NOTES



London

VISION

Noam Helmer
Sigal Zohar


PROJECT

38 NEAL STREET
LONDON, WC2H 9PS

CLIENT

SABON UK LIMITED
21 HOLBORN VIADUCT
LONDON EC1A 2DY

ZONE	DISCIPLINE ARCHITECTURE		STATUS PLANNING
LEVEL	DRAWING NUMBER NS14-PP2		REVISION
CAD FILE		XREF FILE	
JOB NO.		CI/SfB	
DRAWING TITLE Proposed Plan			
SCALE 1:50	DATE 18.08.14	DRAWN HB	CHECKED BH

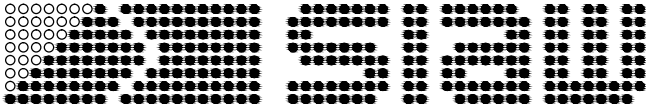

S. ILAN ARCHITECTURAL WORKSHOP

Winston House, Suite 332, 2 Dollis Park, London, N3 1HF
T. 020 8346 0628 F. 020 8346 0635 E. info@siaw.co.uk

PROJECT TITLE

38 NEAL STREET

METRES 012345

1:50

