


Section AA



Elevation BB

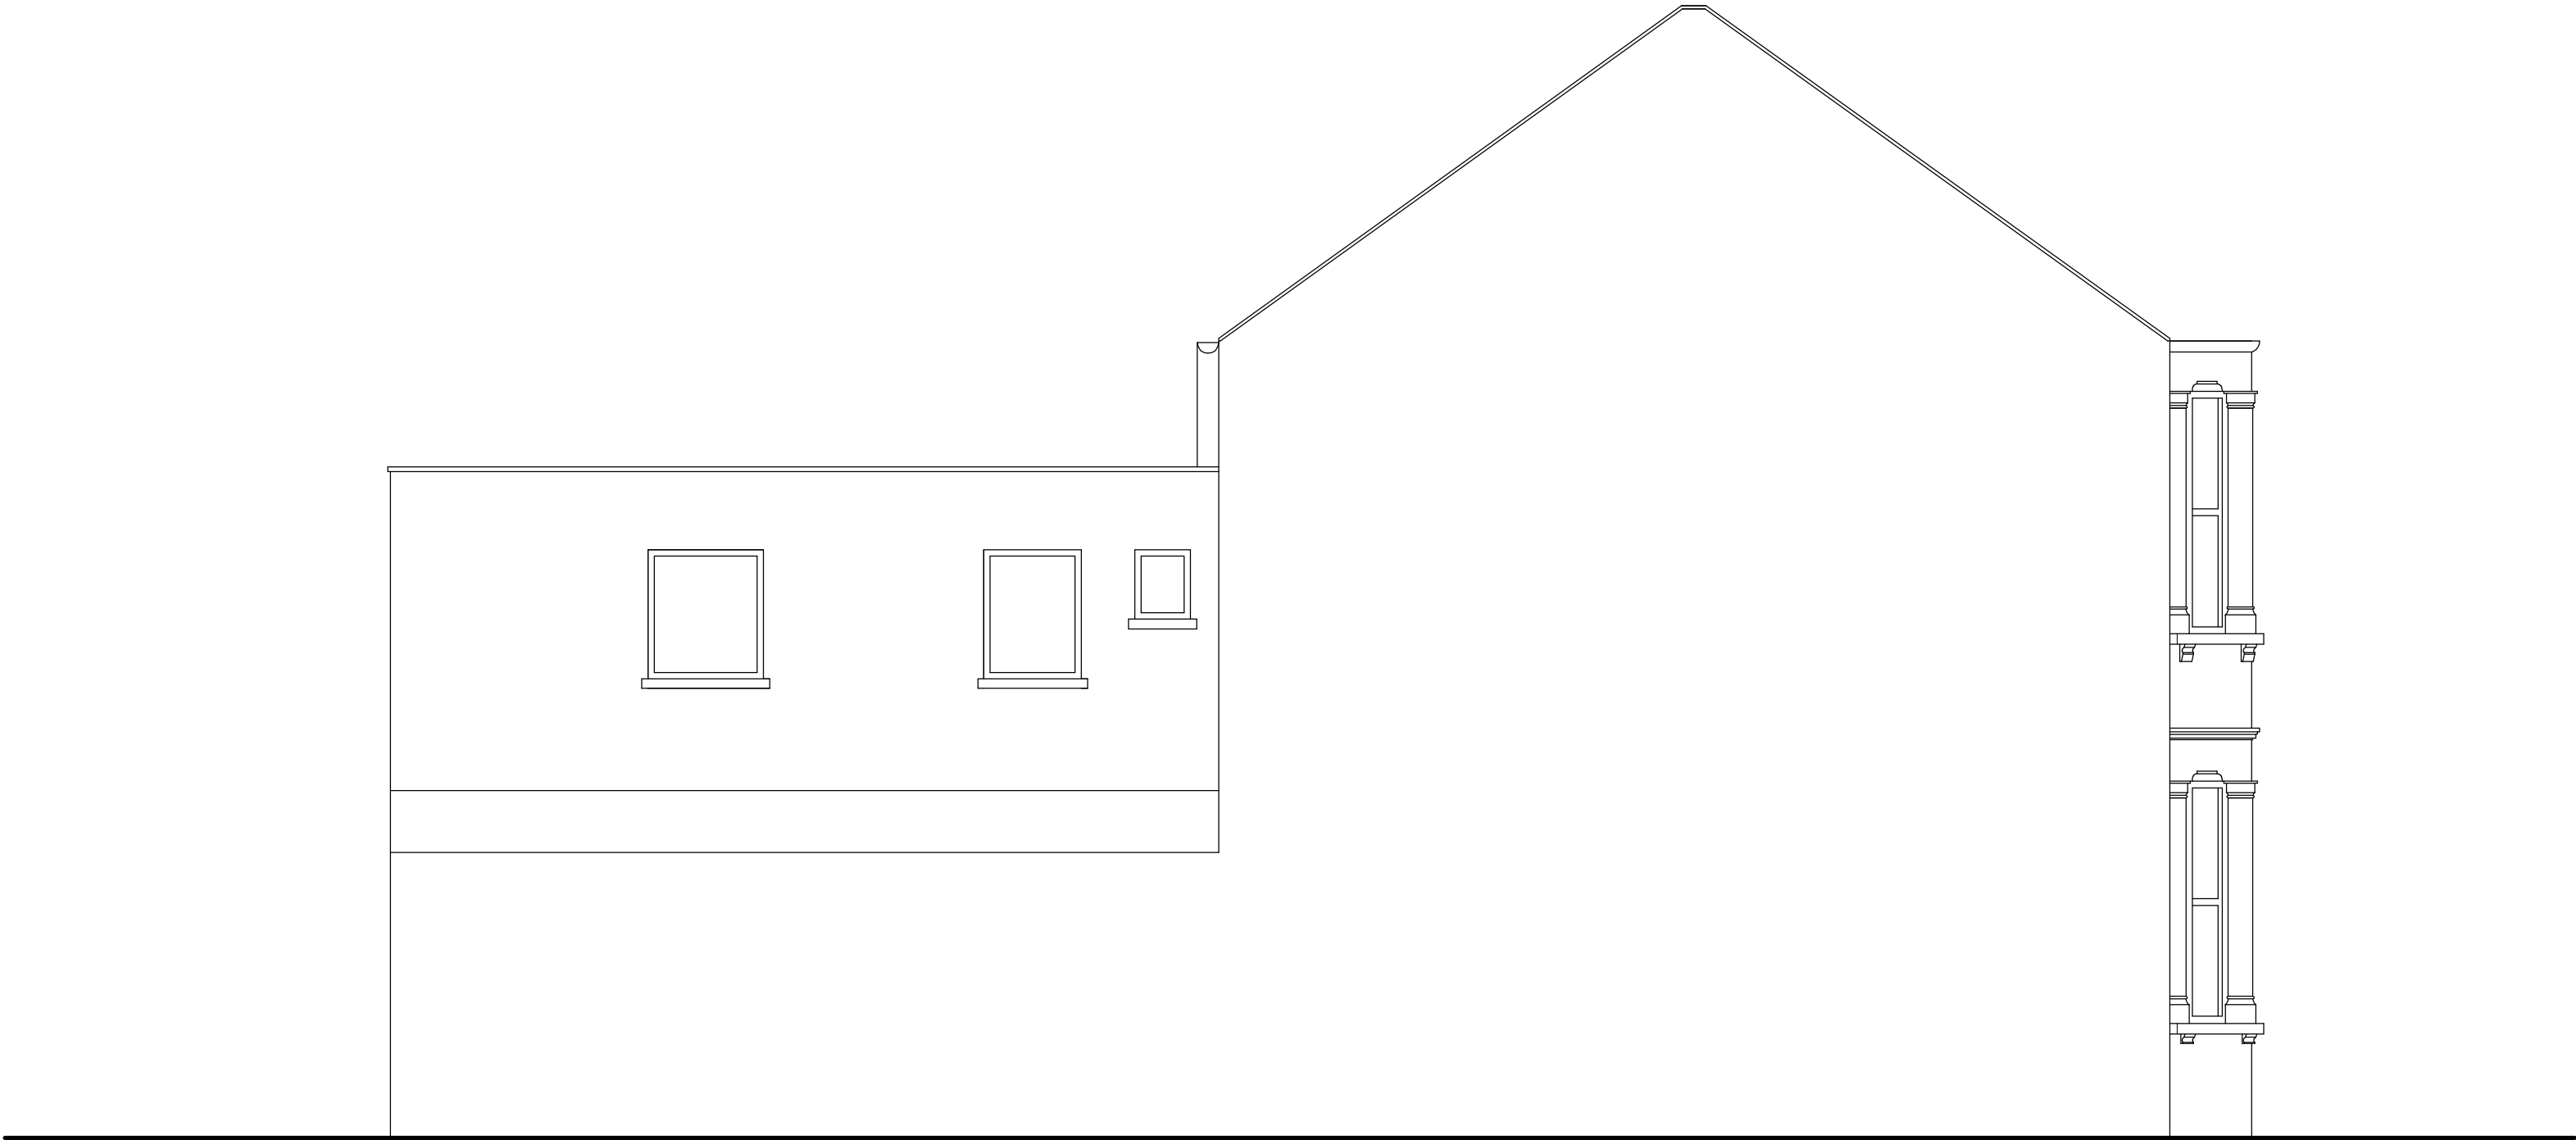

Copyright of this drawing is reserved and is issued on condition that it is not reproduced in part or in whole without written consent unless otherwise assigned. All dimensions to be verified on site by the Contractor prior to commencement of work. Any discrepancies not brought to our immediate attention shall be deemed to be the responsibility of the contractor/fabricator.



Studio 55, Great Western Studios
65 Alfred Road, London W2 5EU
+44 (0) 7866 740 414 dan@danielgibsondesign.com

CLIENT:

Anthony Shackleton

PROJECT:

1 Burrard Road
London
NW6 1DA

DRAWING TITLE:

Exsiting Side Elevation and Section

SCALE: 1:50 @ A2	DRAWN: DG	CHECKED: DG
---------------------	--------------	----------------

DATE: 10/07/14	ISSUE TYPE: APPROVAL
-------------------	-------------------------

DWG NO: A3.1	FILENAME: Burrard Existing
	REV: