

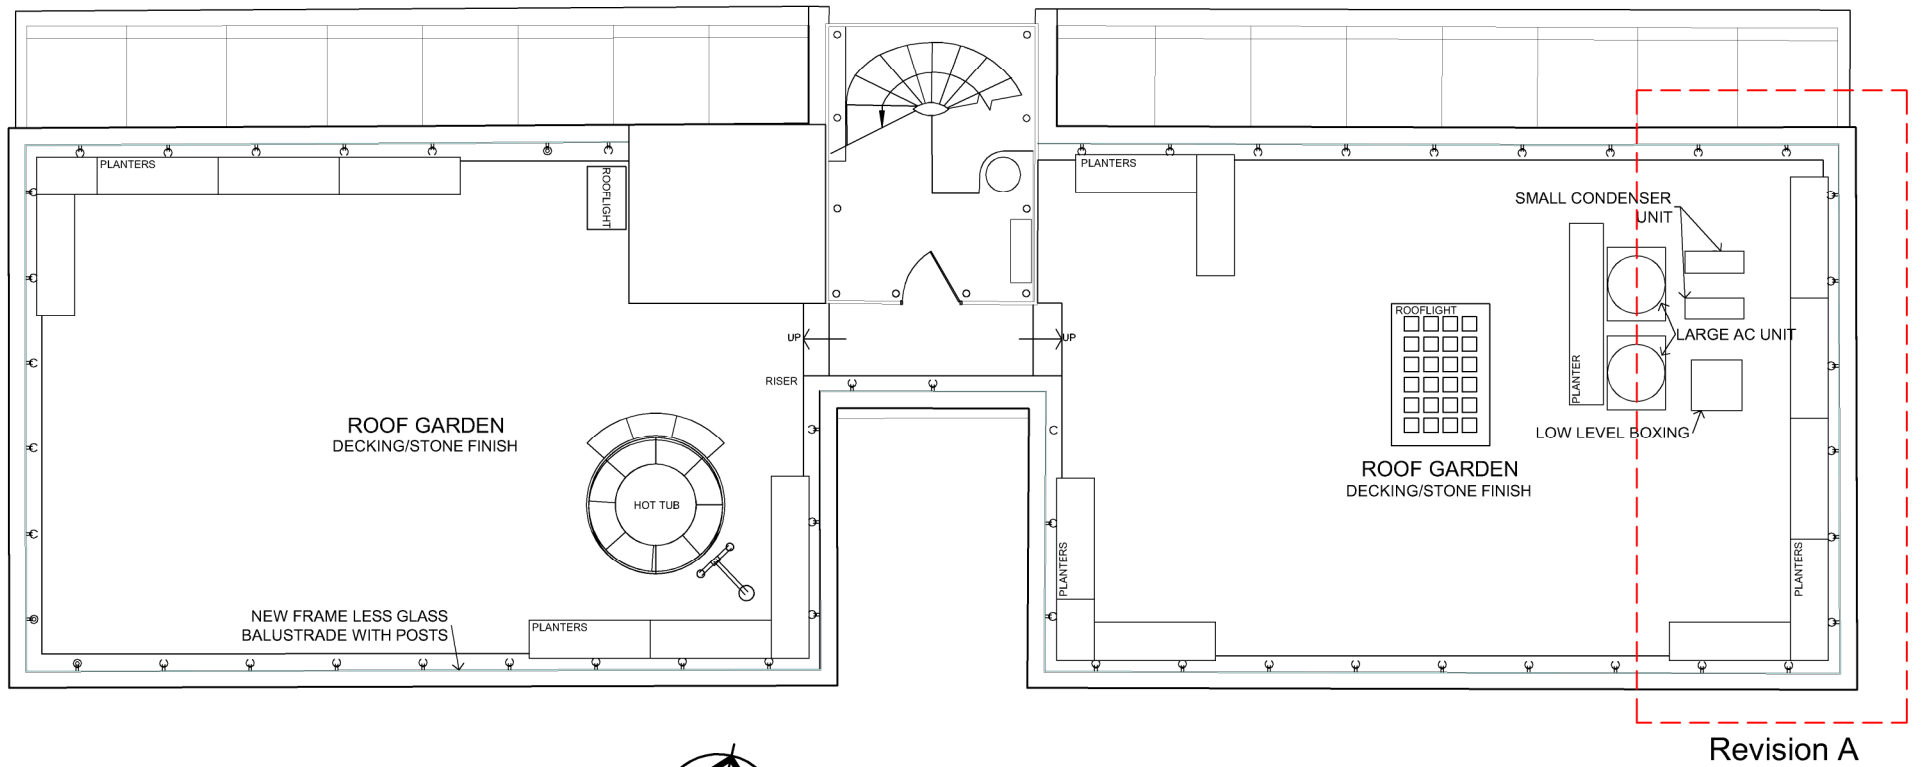


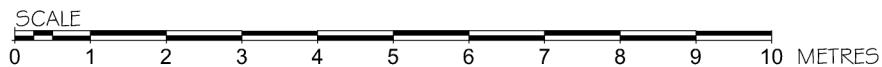

PROPOSED ROOF GARDEN PLAN

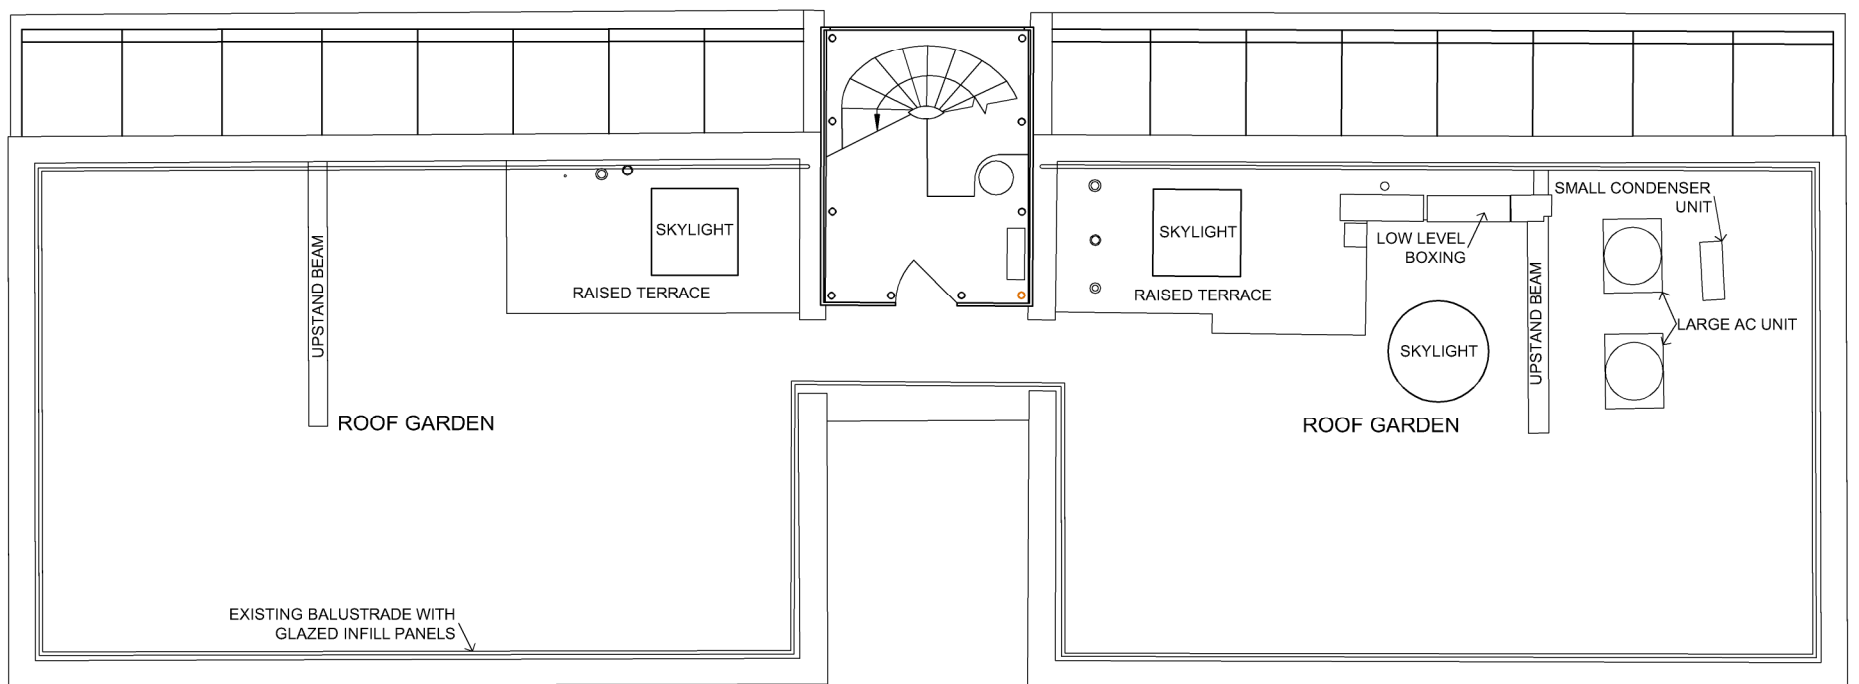


EXISTING ROOF GARDEN PLAN

REVISION A - 19/08/2014
PLANTERS ADDED TO EAST TO
PROVIDE SCREEN PLANTING
FOR CONDENSOR UNITS

PLANNING

BB PARTNERSHIP LTD
A R C H I T E C T S

THE TRAFALGAR . 17 REMINGTON STREET . LONDON N1 8DH
TEL . 020 7336 8555 FAX . 020 7336 8777
e-mail . architect@bbpartnership.co.uk

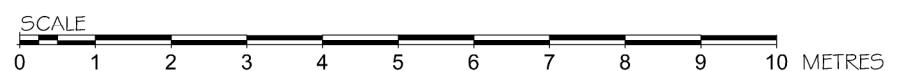

project	date	scale	drawn by
23 PRINCE ALBERT RD	Mar 13	1:100@A3	
drawing	drwg. no	rev	
Existing & Proposed Roof Garden Plans	EZZ - 400	A	