
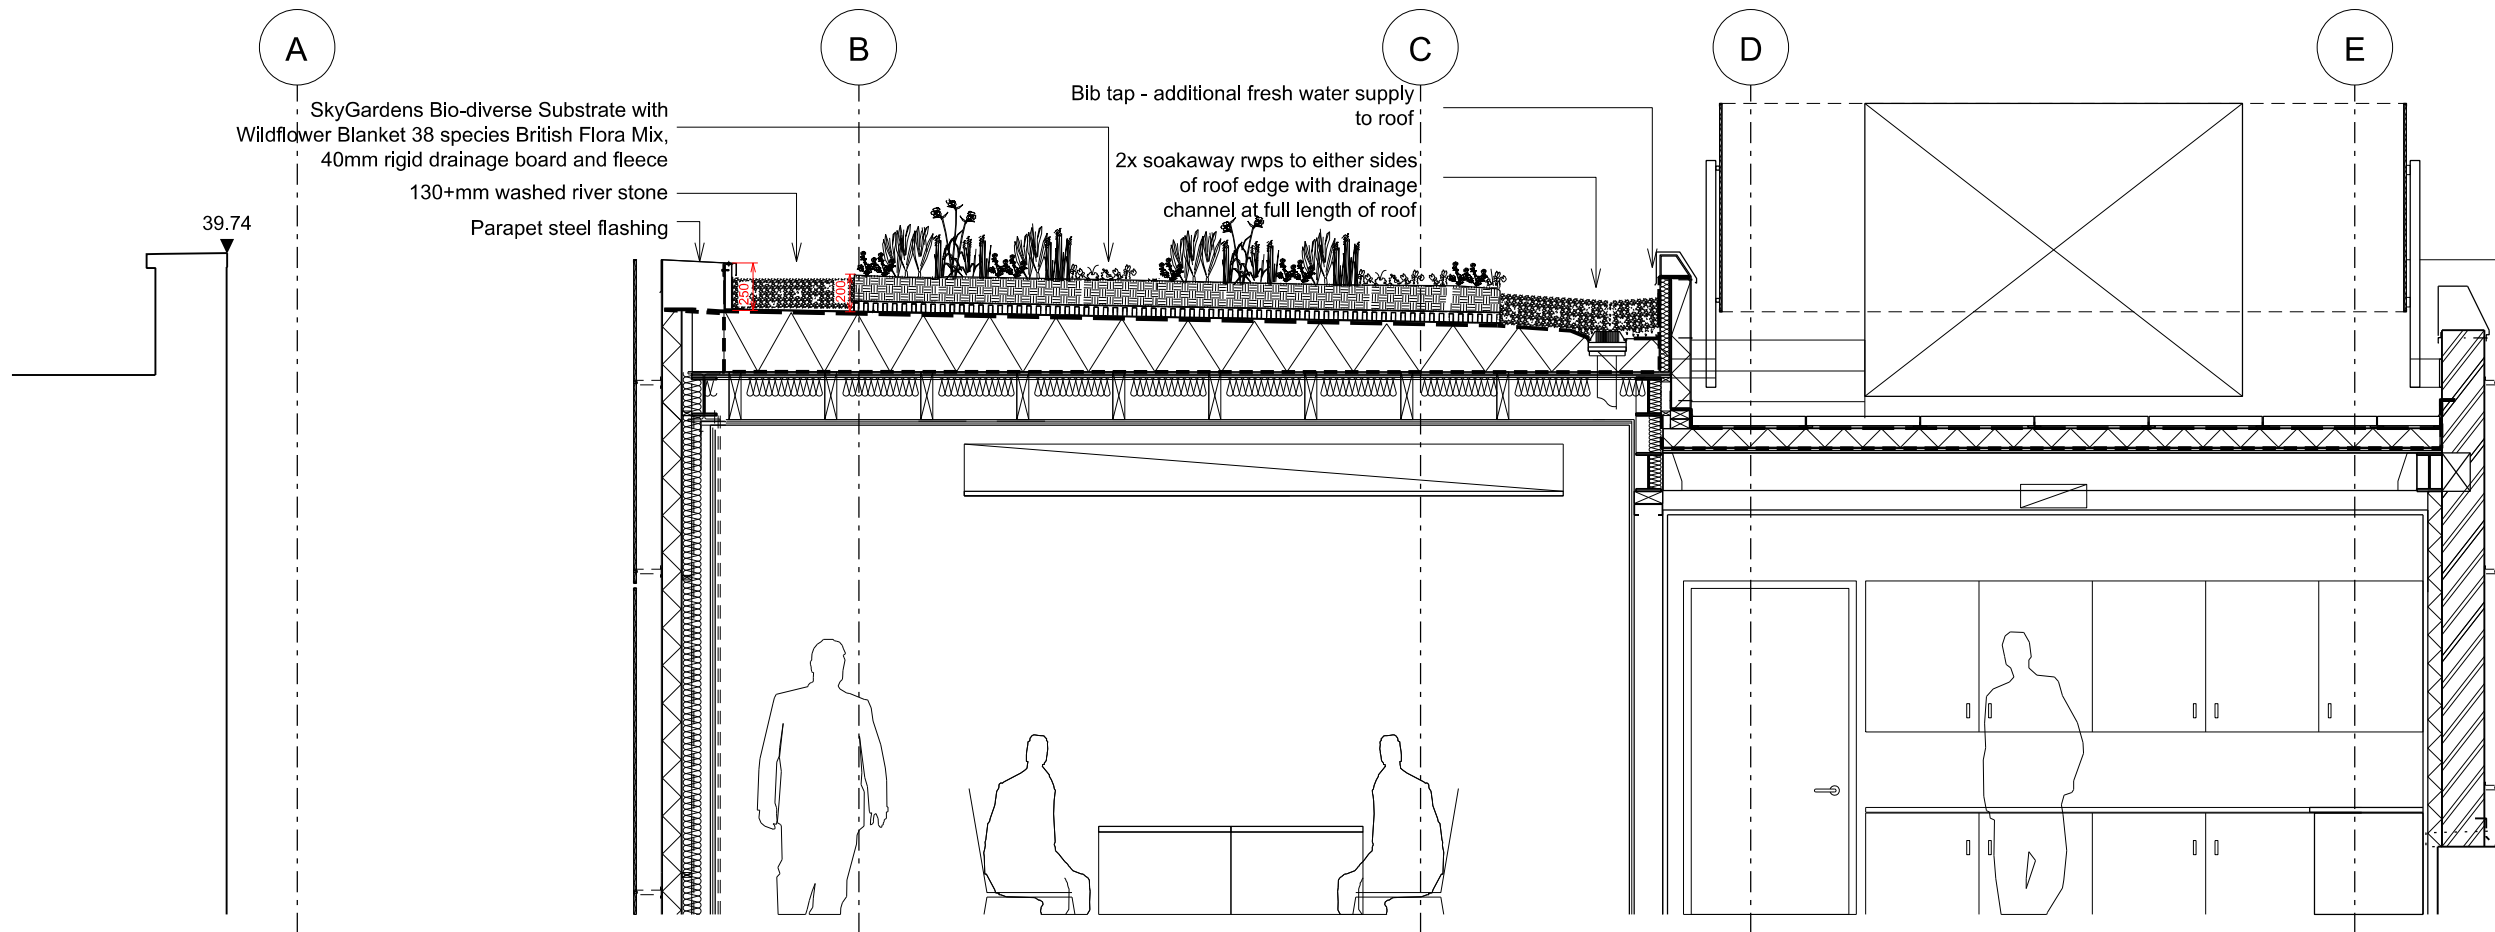


Key Plan

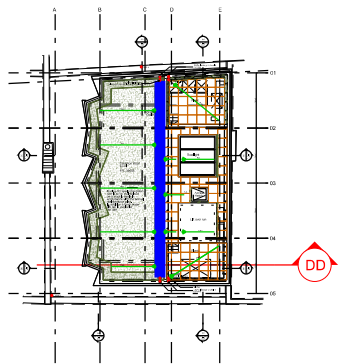

1:20 Section D-D

Further information on the green roof build-up can be found attached to this application via RKC drawings, and Skygardens specification, species & density schedule, substrate product data sheet and maintenance plan

Bennetts Associates Architects

1 Rawstorne Place London EC1V 7NL
T +44 (0)20 7520 3300 F +44 (0)20 7520 3333
E mail@bennettsassociates.com

For Bennetts Associates' electronic information issue disclaimer -
www.bennettsassociates.com/information/disclaimer

Project Project No. 1215

RCOphth
Royal College of Ophthalmologists

Drawing Title
Proposed Green Roof
Section D-D

Drawing Number
1215_ P20_501
Revision
1

Scale @ A3 Scale @A1 Revision Date
1:40 1:20 140801
YY MM DD