


1 LOCATION PLAN
1:1250




2 EXISTING SITE PLAN
1:200


General Notes: This drawing is to be read in conjunction with all other drawings, structural, mechanical & electrical engineer's drawings. Written dimensions take precedence over scaled. All dimensions to be confirmed on site. All areas and dimensions are approximate and subject to change. All details are indicative of design intent. Specialist design subcontractors are to develop and co-ordinate final details for the contract administrators comments. All installations are to be in accordance with manufacturers recommendations, any discrepancy is to be notified to the contract administrator immediately. Kiran Curtis Ltd. accept no responsibility for the accuracy of the existing building survey upon which these drawings are based. This drawing is protected by copyright and must not be copied or reproduced without the written consent of Kiran Curtis Associates.	Summary of Proposals:			Rev. - Date 07/08/14 Description / Comments Issue for planning Drawn JS Check JM	Project Name 12 - 13 Stucley Place, Camden Client Avondale Kiran Curtis Associates 28-29 Great Sutton Street, London EC1V 0DS tel: 020 7336 0999 www.kcaarchitects.co.uk	Drawing Title EXISTING SITE PLAN & LOCATION PLAN Job No. 0441 Drawing No. PL_0001 Rev. - Scale VARIOUS Drawn JS Check JM	KCA

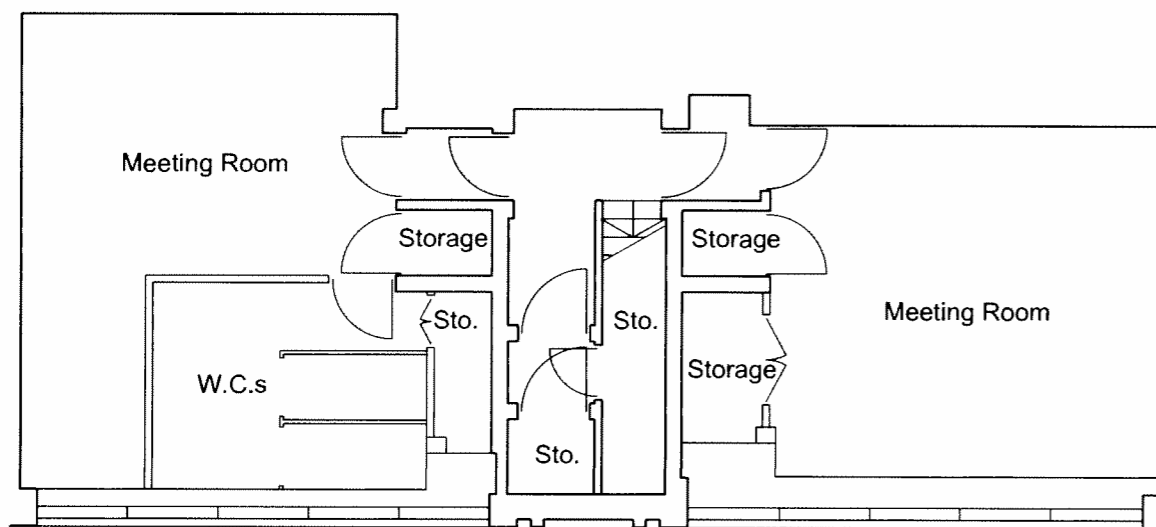

1 EXISTING LOWER GROUND FLOOR

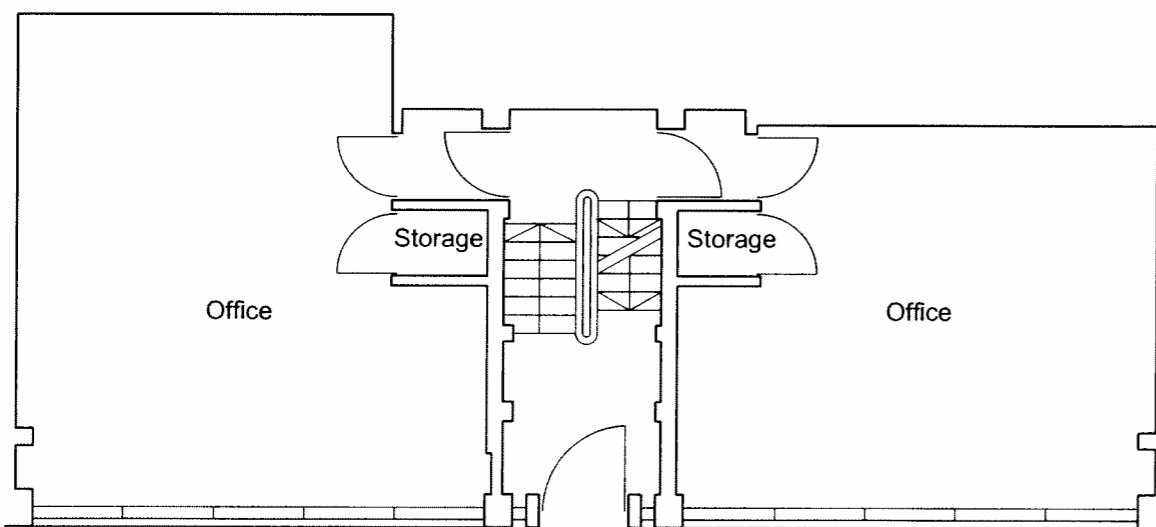


2 EXISTING UPPER GROUND FLOOR

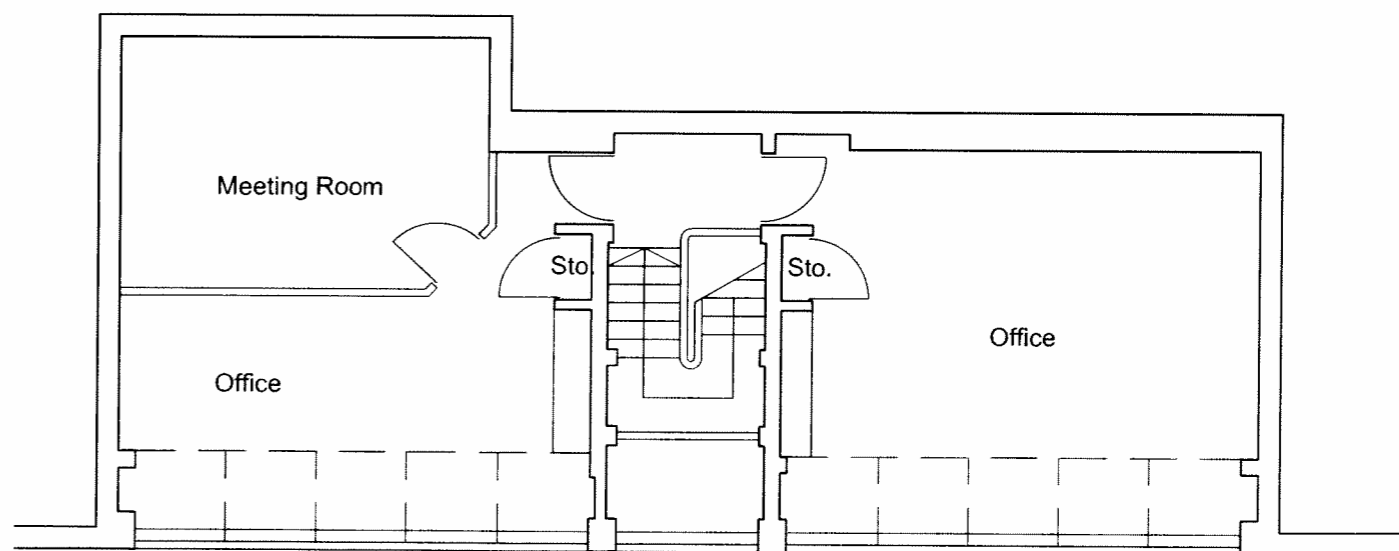


3 EXISTING FIRST FLOOR


General Notes: This drawing is to be read in conjunction with all other drawings, structural, mechanical & electrical engineer's drawings. Written dimensions take precedence over scaled. All dimensions to be confirmed on site. All areas and dimensions are approximate and subject to change. All details are indicative of design intent. Specialist design subcontractors are to develop and co-ordinate final details for the contract administrators comments. All installations are to be in accordance with manufacturers recommendations, any discrepancy is to be notified to the contract administrator immediately. Kiran Curtis Ltd. accept no responsibility for the accuracy of the existing building survey upon which these drawings are based. This drawing is protected by copyright and must not be copied or reproduced without the written consent of Kiran Curtis Associates.	Summary of Proposals:	Rev. - Date 07/08/14 Description / Comments Issue for planning Drawn JS Check JM	Project Name 12 - 13 Stucley Place, Camden		Drawing Title EXISTING FLOOR PLANS	
		Client Avondale		Job No. 0441	Drawing No. PL_0100	Rev. -
		Kiran Curtis Associates 28-29 Great Sutton Street, London EC1V 0DS tel: 020 7336 0999 www.kcaarchitects.co.uk		Scale APPROX. 1:100@A3	Drawn JS	Check JM
		<div style="text-align: right;">KCA</div>				

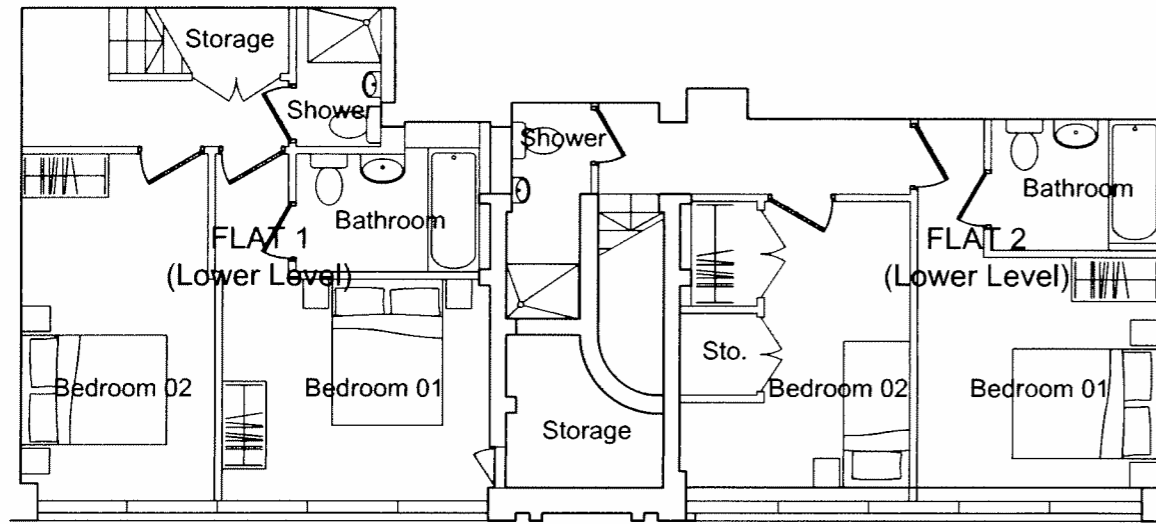

1 PROPOSED LOWER GROUND FLOOR

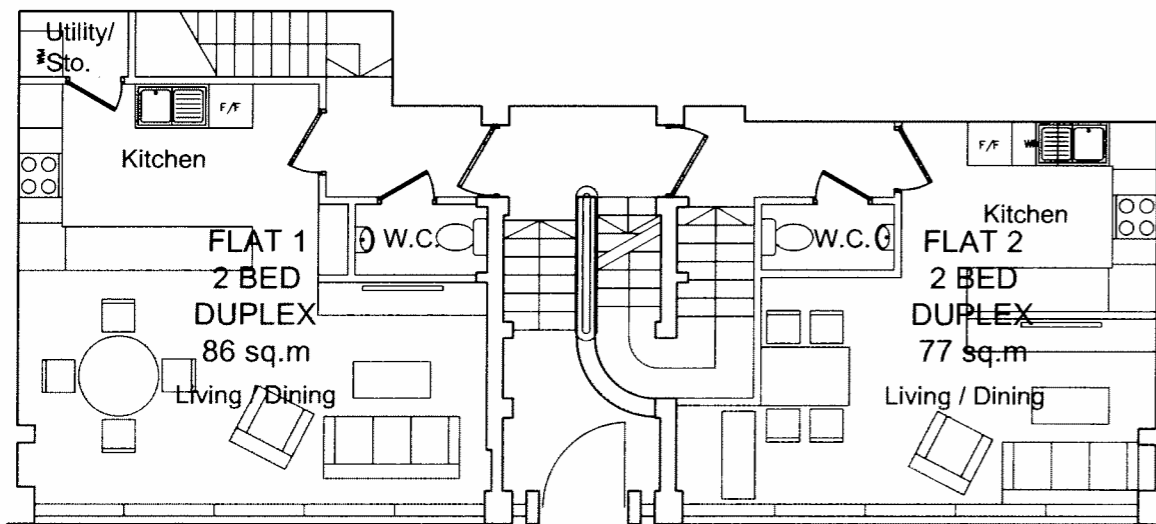

2 PROPOSED UPPER GROUND FLOOR

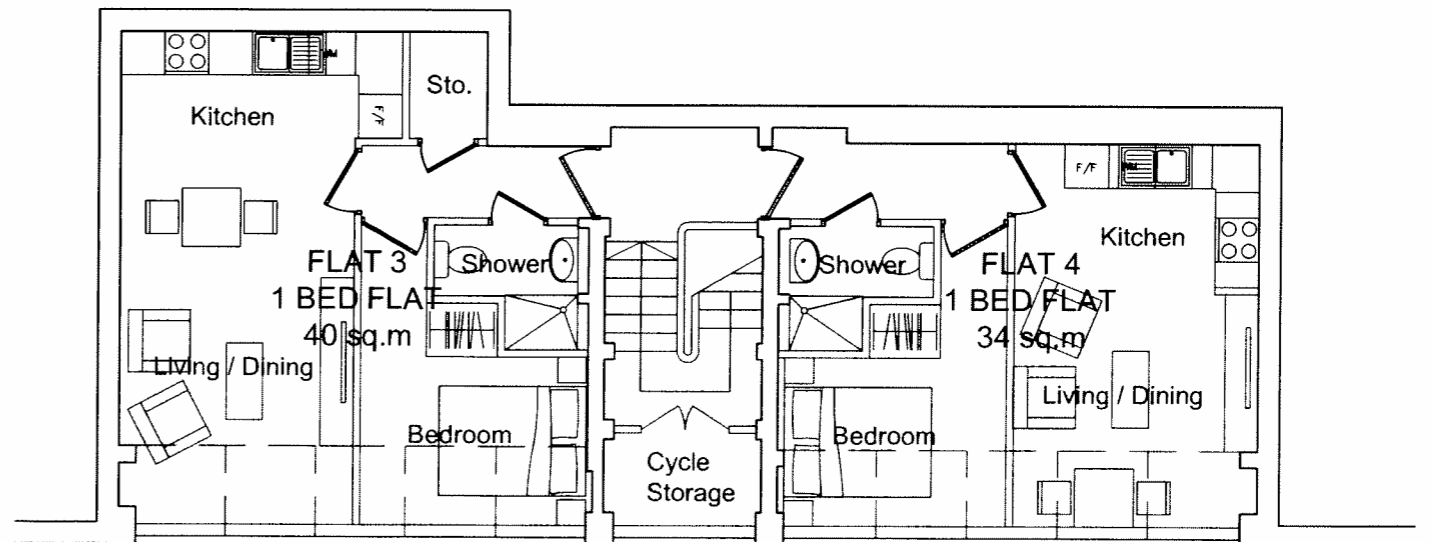

3 PROPOSED FIRST FLOOR

General Notes: This drawing is to be read in conjunction with all other drawings, structural, mechanical & electrical engineer's drawings. Written dimensions take precedence over scaled. All dimensions to be confirmed on site. All areas and dimensions are approximate and subject to change. All details are indicative of design intent. Specialist design subcontractors are to develop and co-ordinate final details for the contract administrators comments. All installations are to be in accordance with manufacturers recommendations, any discrepancy is to be notified to the contract administrator immediately. Kiran Curtis Ltd, accept no responsibility for the accuracy of the existing building survey upon which these drawings are based. This drawing is protected by copyright and must not be copied or reproduced without the written consent of Kiran Curtis Associates.	Summary of Proposals:	Rev.	Date	Description / Comments	Drawn	Check	Project Name	Drawing Title			
		-	07/08/14		JS	JM	12 13 Stucley Place, Camden	PROPOSED FLOOR PLANS			
								Client	Job No.	Drawing No.	Rev.
								Avondale	0441	PL_1000	-
							Kiran Curtis Associates	Scale	Drawn	Check	
							28-29 Great Sutton Street, London EC1V 0DS tel: 020 7336 0999 www.kcaarchitects.co.uk	APPROX. 1:100@A3	JS	JM	