
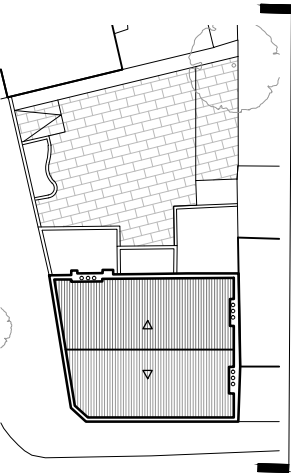


Brecknock Road


101 Brecknock Road

Yard

135 Torriano Ave.

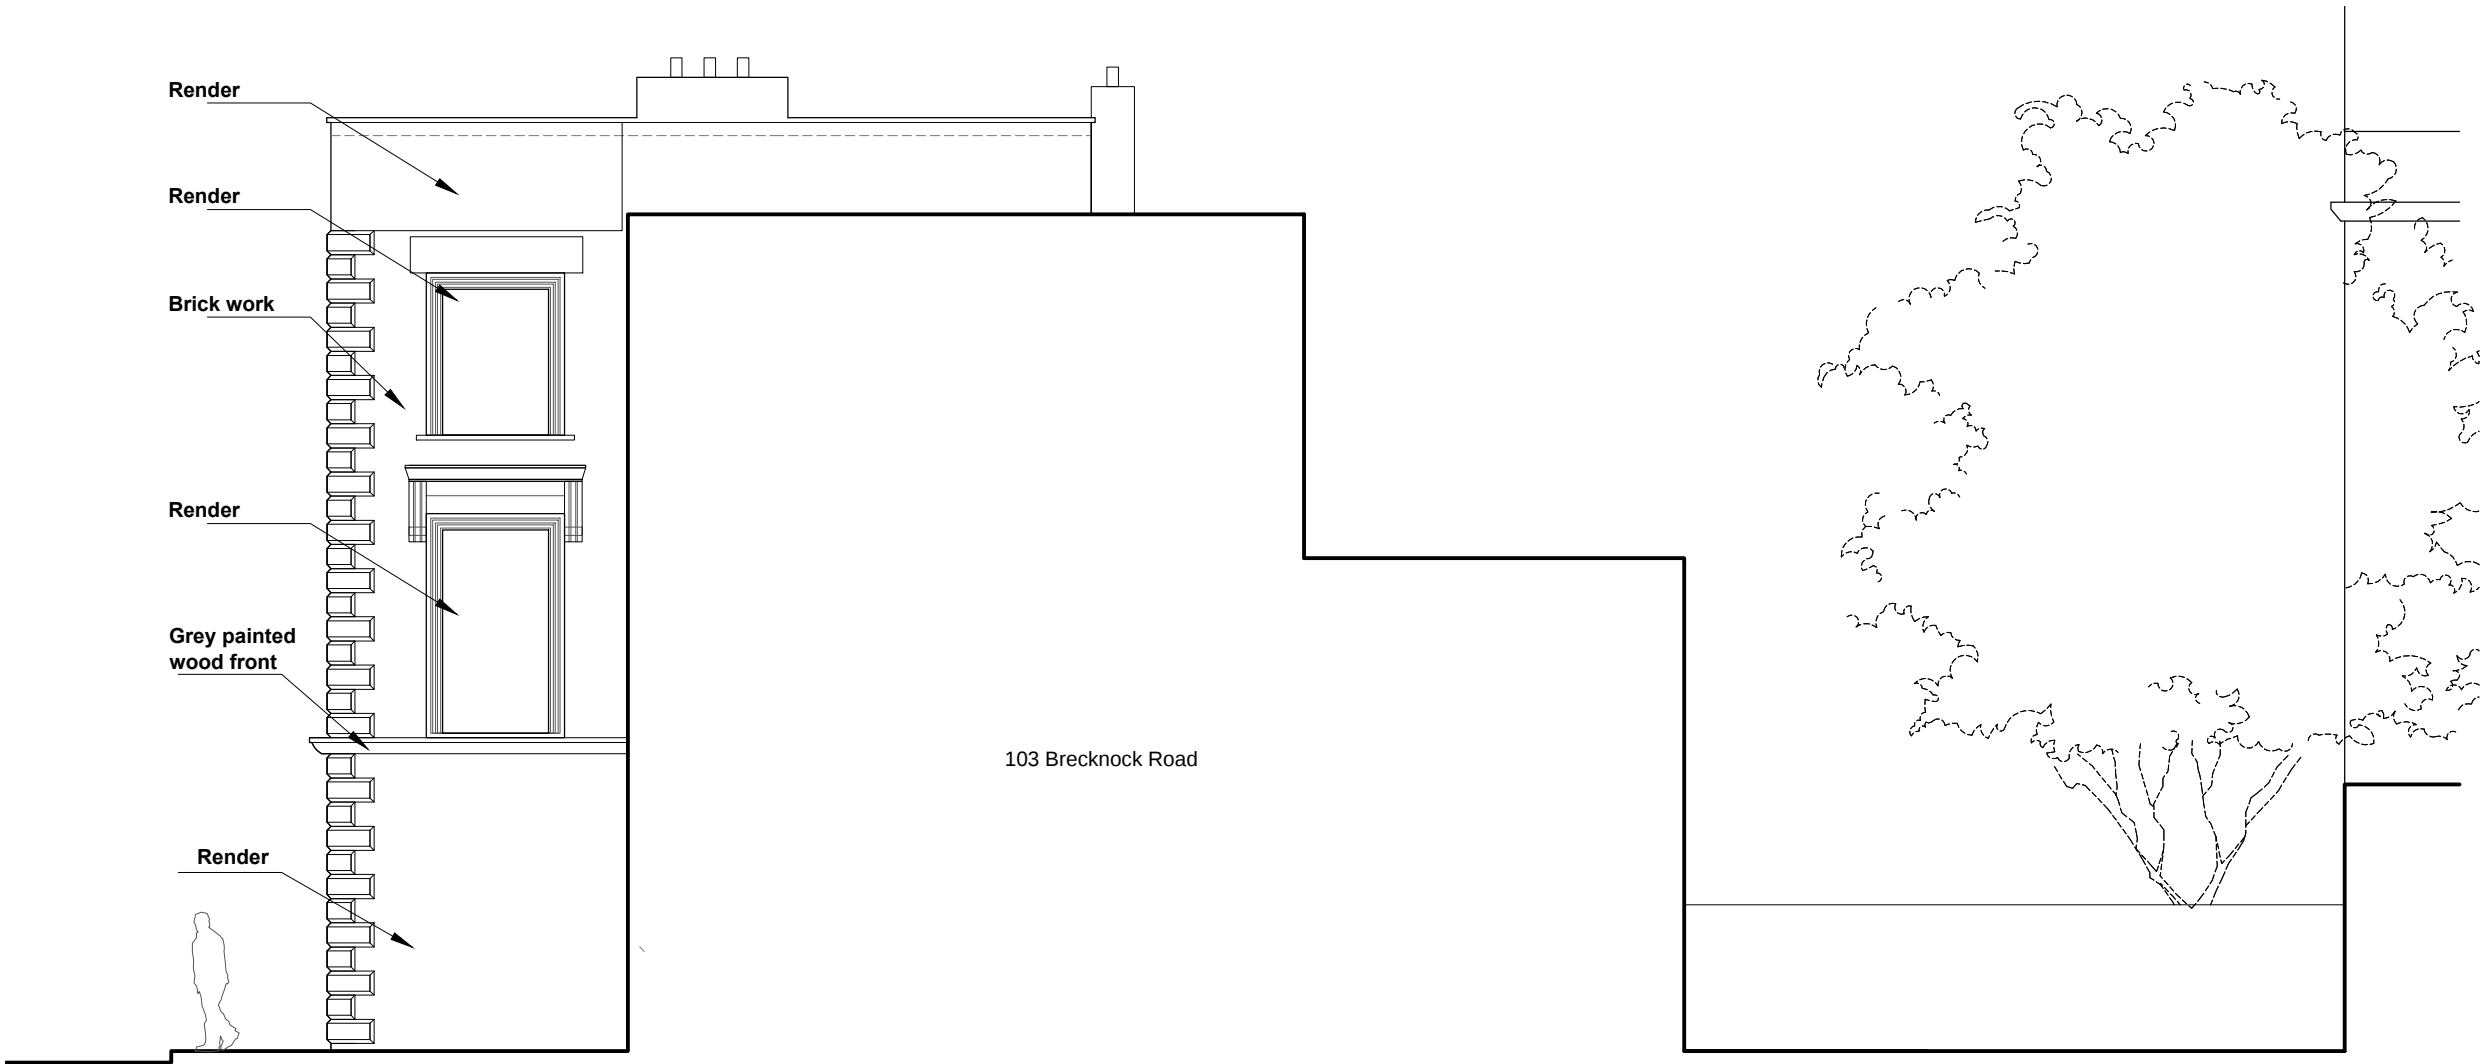

SIDE ELEVATION
1/100

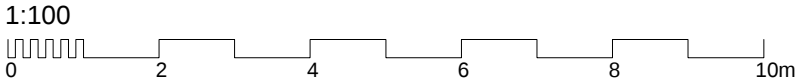

Martin Evans
Architects ©

18 Charlotte Road
London EC2A 3PB
tel 020 7729 2474

JOB

The Leighton
101 Brecknock Road
London, N7 0DA

TITLE

Side Elevation
(EXISTING)

DATE

17.06.2014

SCALE

1:100 @ A3

DRAWN

B.A.

DRAWING NO.

BRE-EX-GA-14