


# BASEMENT PLAN 1:50 @ A3

SHOWING STRUCTURE ABOVE

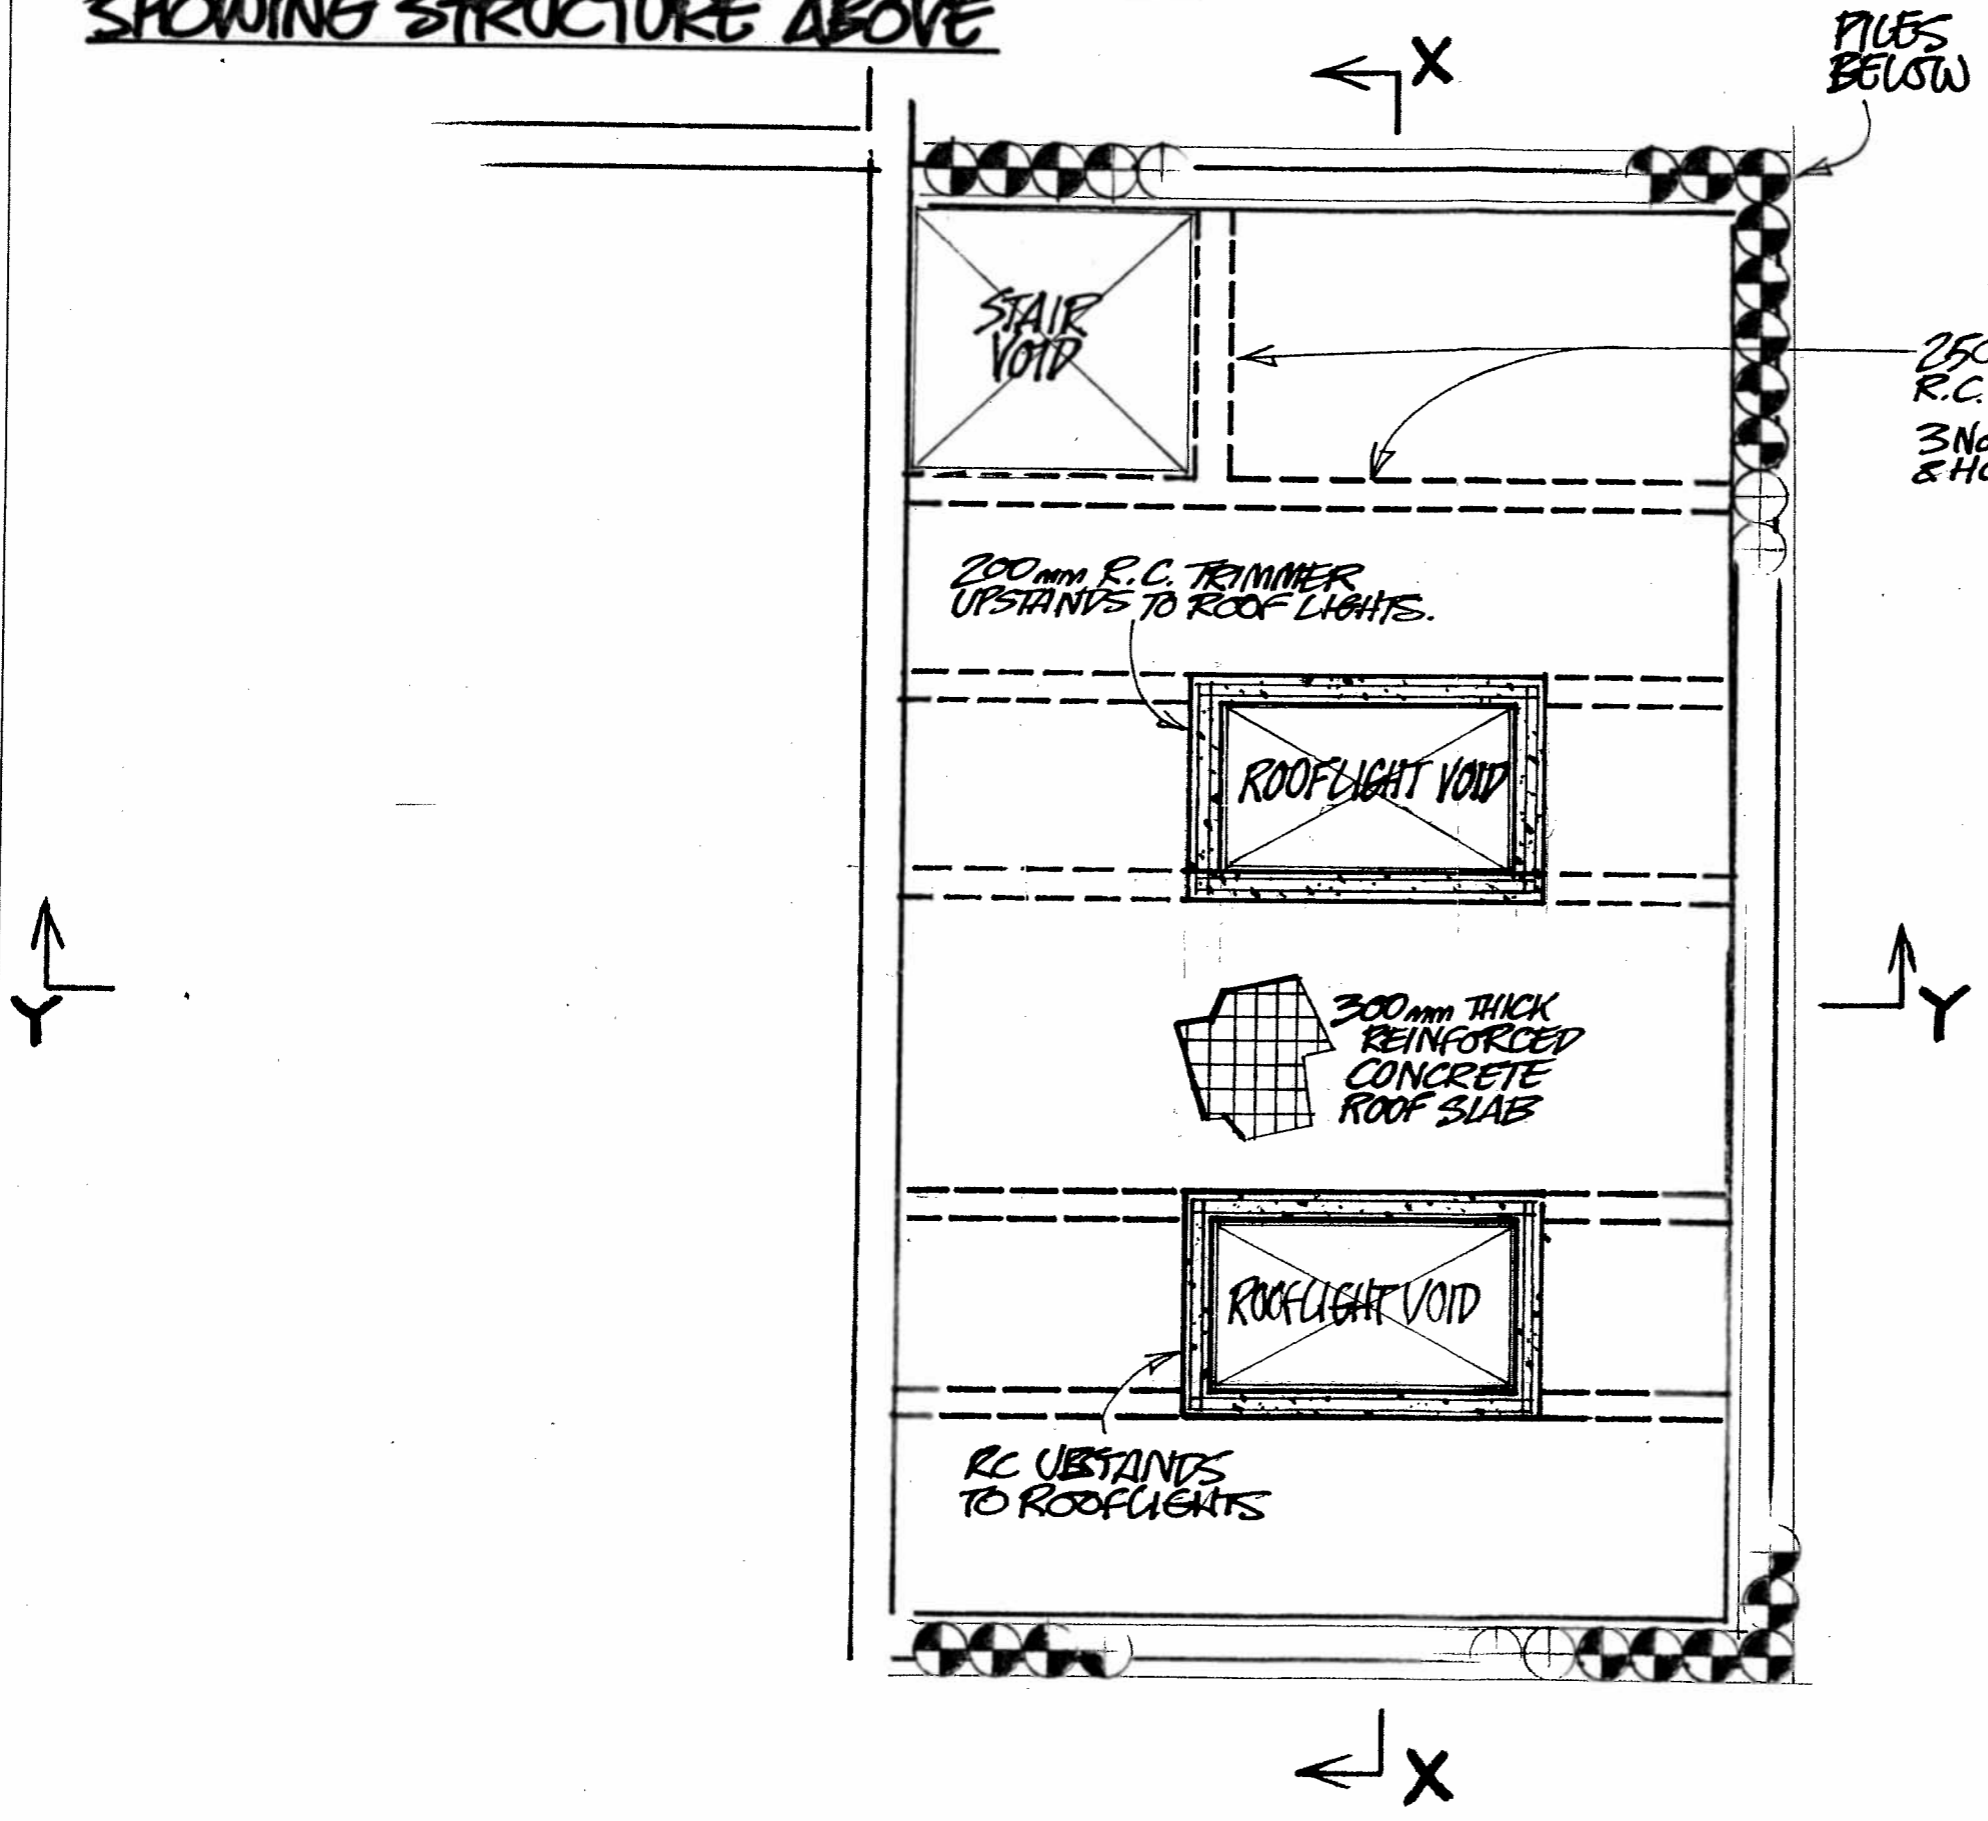

REV	DATE	NOTES
A	4-18/14	STAIR VOID & ROOFLIGHT VOID REPOSITIONED.

**Martin Redston Associates**  
 Consulting Civil & Structural Engineers

4 Edward Square, London N1 0SP   
 Tel: 020 7837 5377 Fax: 020 7837 3211

6 Hale Lane, London NW7 3NX   
 Tel: 020 8959 1666 Fax: 020 8906 8503

Date	23-8-11	Sheet No.
Eng.	PS	2A
Job No.	10-076	
Project	2 QUICKSWOOD NWS	
Drawing Title	BASEMENT PLAN	