


ENTRANCE STAIRS FROM  
GROUND FLOOR.

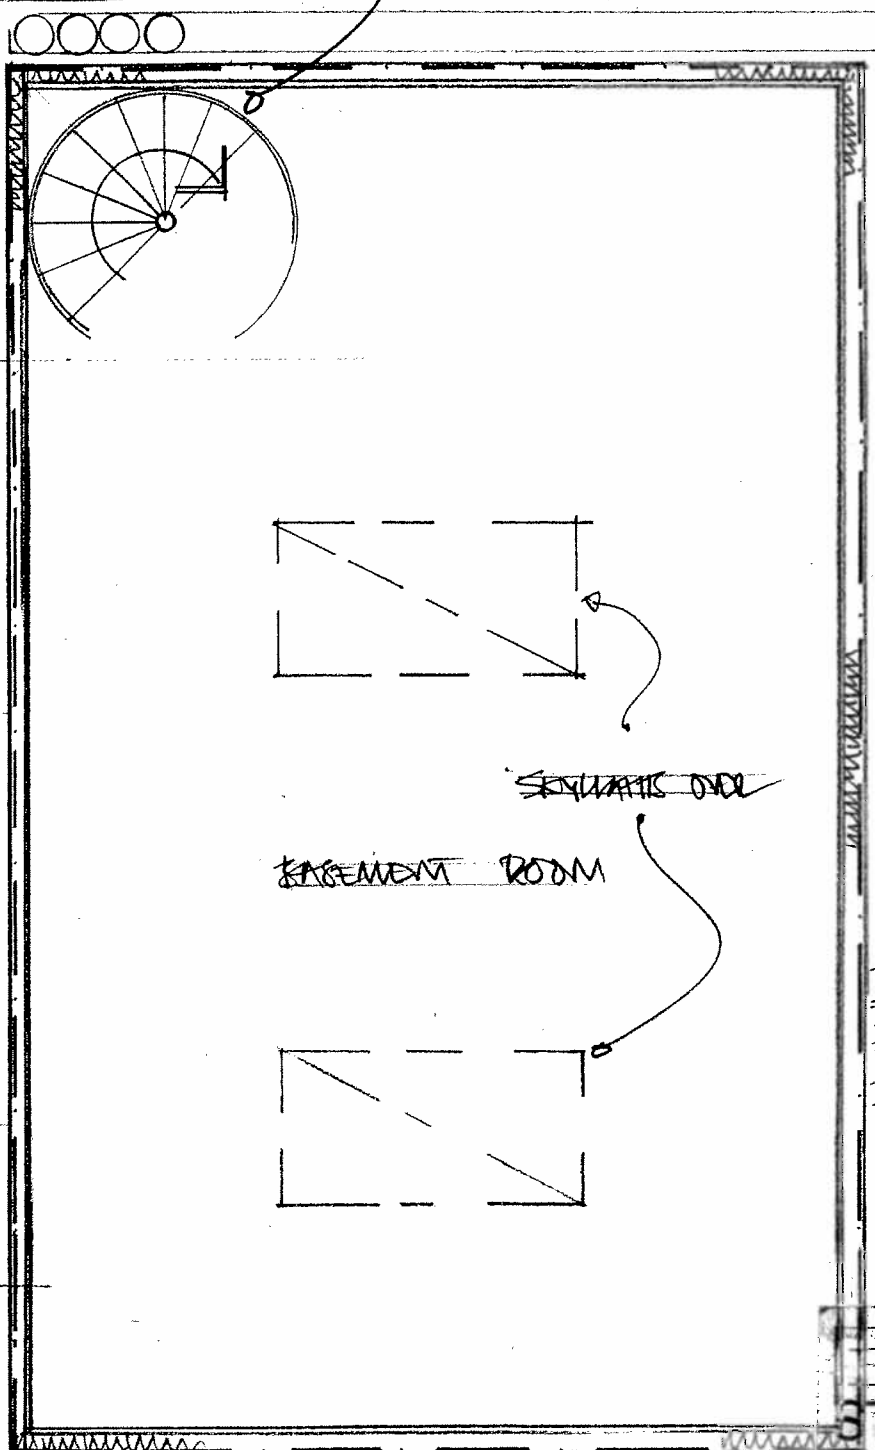

SKYLIGHT OVER

BASEMENT ROOM

NEW STAIRS FROM 23.7.14

STEVEN ADAMS RIBA  
ARCHITECTS

28B ENGLANDS LANE  
LONDON NW3 4UE  
Tel 020 7722 7664  
Fax 7722 7652

project no  
2 QUAKSWOOD, LONDON NW3 510  
drawing no  
NEW BASEMENT PLAN KAD  
PROPOSED B

scale 1:50 date 23.7.14 drawn MA checked