

PAVED AREA

PERGOLA

BRICK WALL WITH FENCE ABOVE

WELL

WELL

BEDROOM 1

BEDROOM 2

ST

HALL

SLIDING DOORS

LIVING ROOM

KITCHEN

NUMBER 23

NUMBER 19

UTILITY

LIGHT WELL

FRONT GARDEN

JONATHAN LAWLOR
 ARCHITECTS RIBA
 tel. 020 7419 2177
 m.07790902132
 jonlawlor@blueyonder.co.uk

21 CAVERSHAM ROAD NW5


EXISTING GROUND FLOOR PLAN

MARCH 2013

1:100 @ A3

21 C R/04

CAVERSHAM ROAD

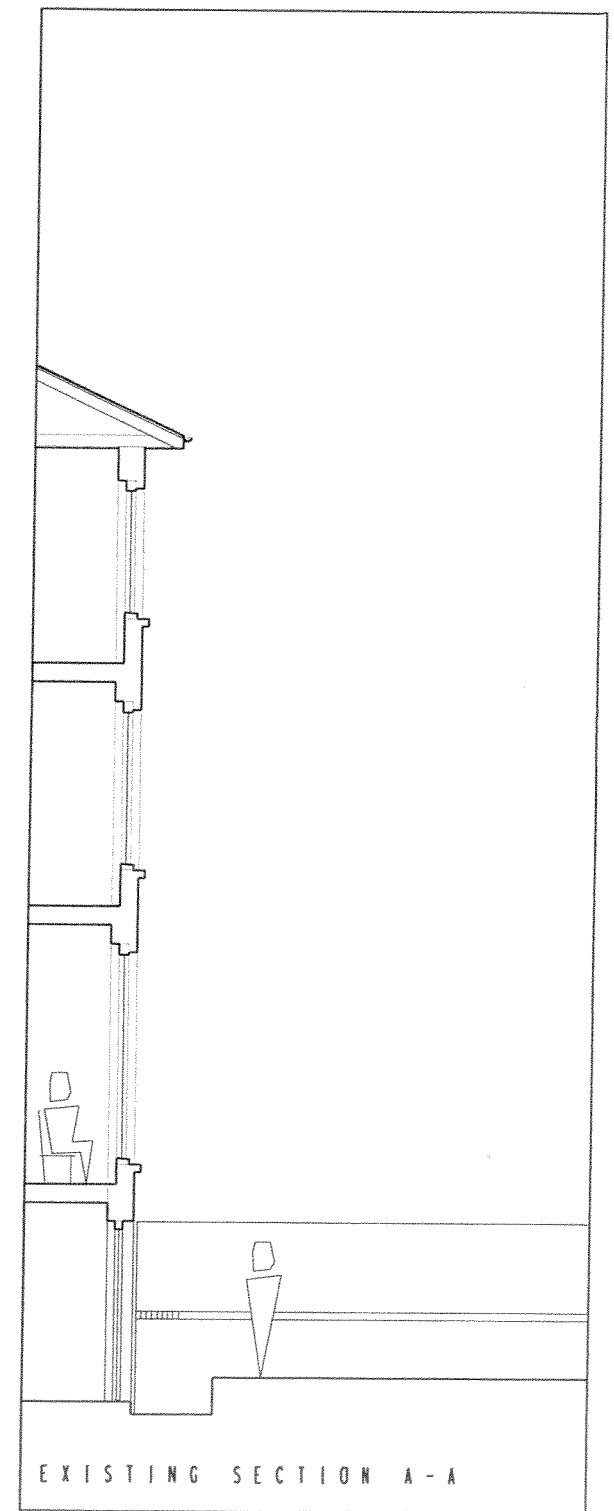

JONATHAN LAWLOR
ARCHITECTS RIBA

tel. 020 7419 2177
m. 07790902132
jonlawlor@blueyonder.co.uk


21 CAVERSHAM ROAD NW5

EXISTING REAR ELEVATION
EXISTING SECTION A-A

MARCH 2013

1:100 ©A4

21 CR/05

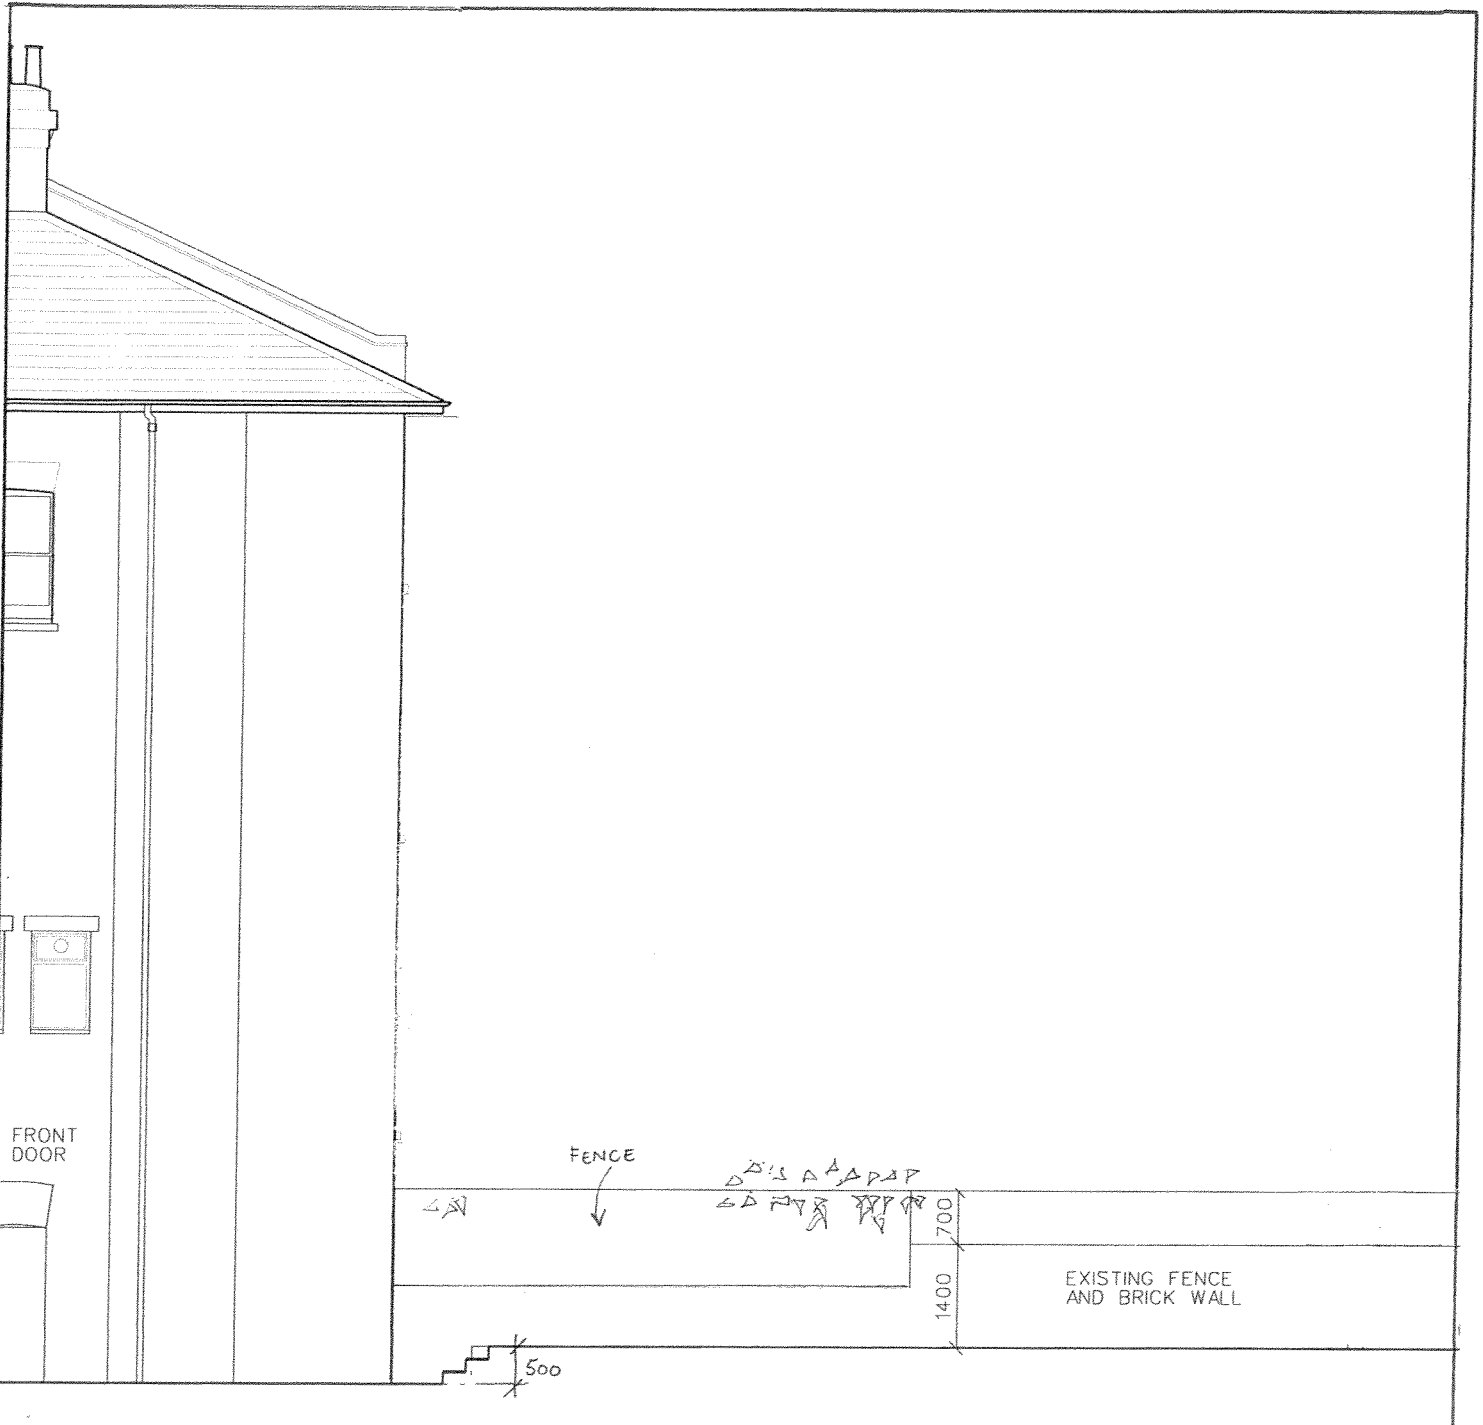

JONATHAN LAWLOR
ARCHITECTS RIBA

tel. 020 7419 2177
m. 07790902132
jonlawlor@blueyonder.co.uk

21 CAVERSHAM ROAD NW5

EXISTING SIDE ELEVATION

MAY 2013

1:100 @A4

21 CR/06

← EXISTING
RETAINED



+0.5m

+0.5m

+0.0m

L.B./B.
LOWERED

PERGOLA P

EXISTING
PERGOLA

LIVING ROOM
(37.5 sq.m TOTAL)

+0.5m

4.5m

+0.0m

WELL

NUMBER 23

GLAZING ABOVE

BEDROOM

KITCHEN

ST

BEDROOM

BEDROOM

WELL

WELL

ST.

NUMBER 19


21 CAVERSHAM ROAD NWS

PROPOSED GROUND
FLOOR PLAN

JULY 2014

1:100
©A4

21 CR/07

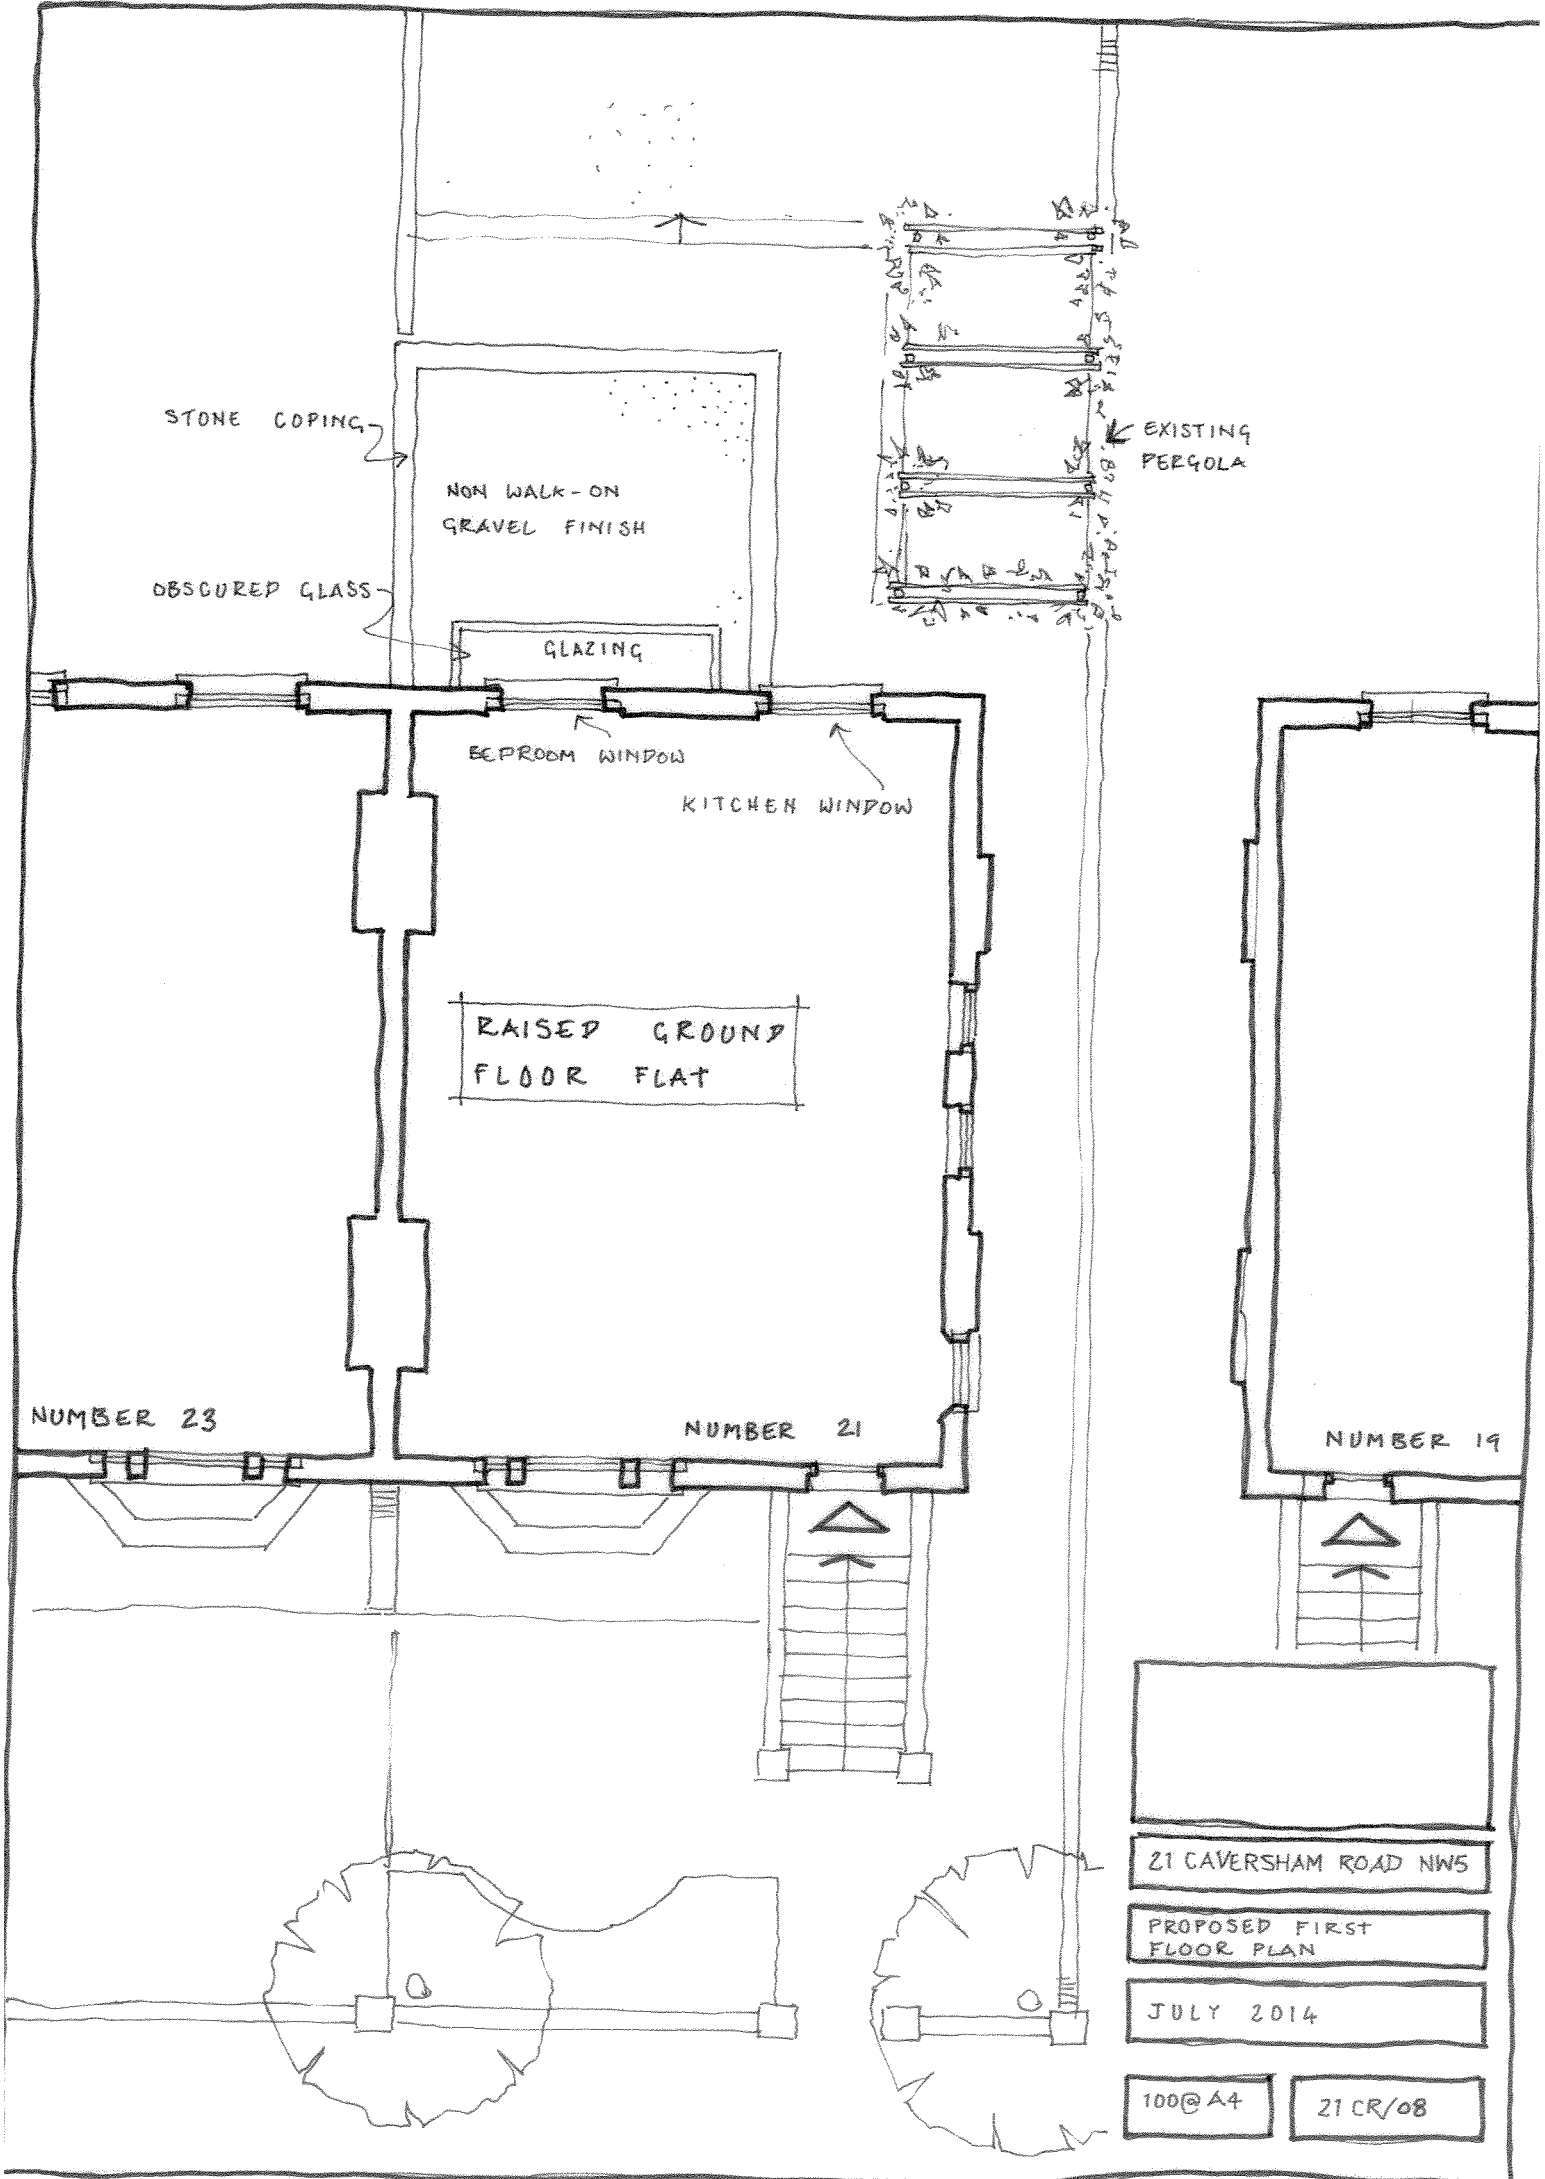

STONE COPING

NON WALK-ON GRAVEL FINISH

OBSCURED GLASS

GLAZING

BEDROOM WINDOW

KITCHEN WINDOW

RAISED GROUND FLOOR FLAT

NUMBER 23

NUMBER 21

NUMBER 19


21 CAVERSHAM ROAD NWS

PROPOSED FIRST FLOOR PLAN

JULY 2014

100@A4

21 CR/08

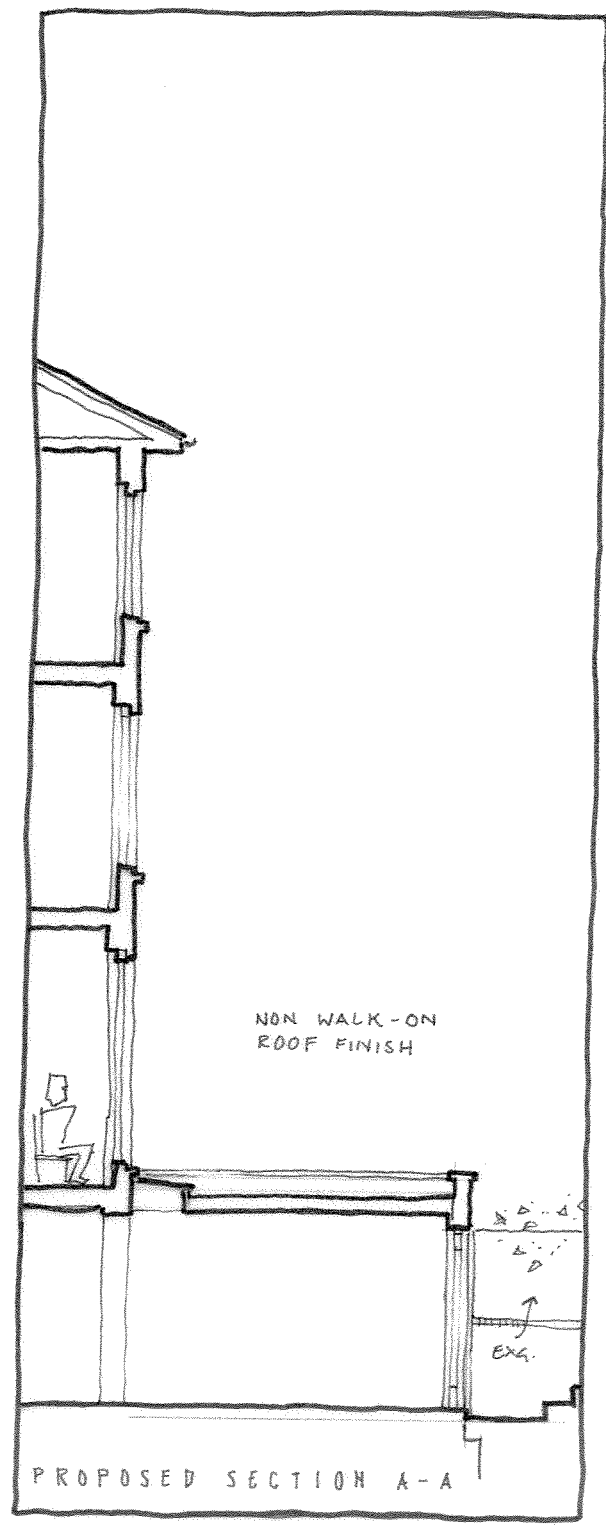

EXTENSION IN YELLOW STOCKS
WITH STONE COPINGS.
TIMBER OR ALUMINIUM DOORS

BLUE
ENG.
BRICK

PROPOSED REAR ELEVATION

JONATHAN LAWLOR
ARCHITECTS RIBA
Tel. 020 7419 2177
m 07790902132


21 CAVERSHAM ROAD NWS

PROPOSED REAR ELEVATION
PROPOSED SECTION A-A

JULY 2014

1:100 ©AA

21 CR/09

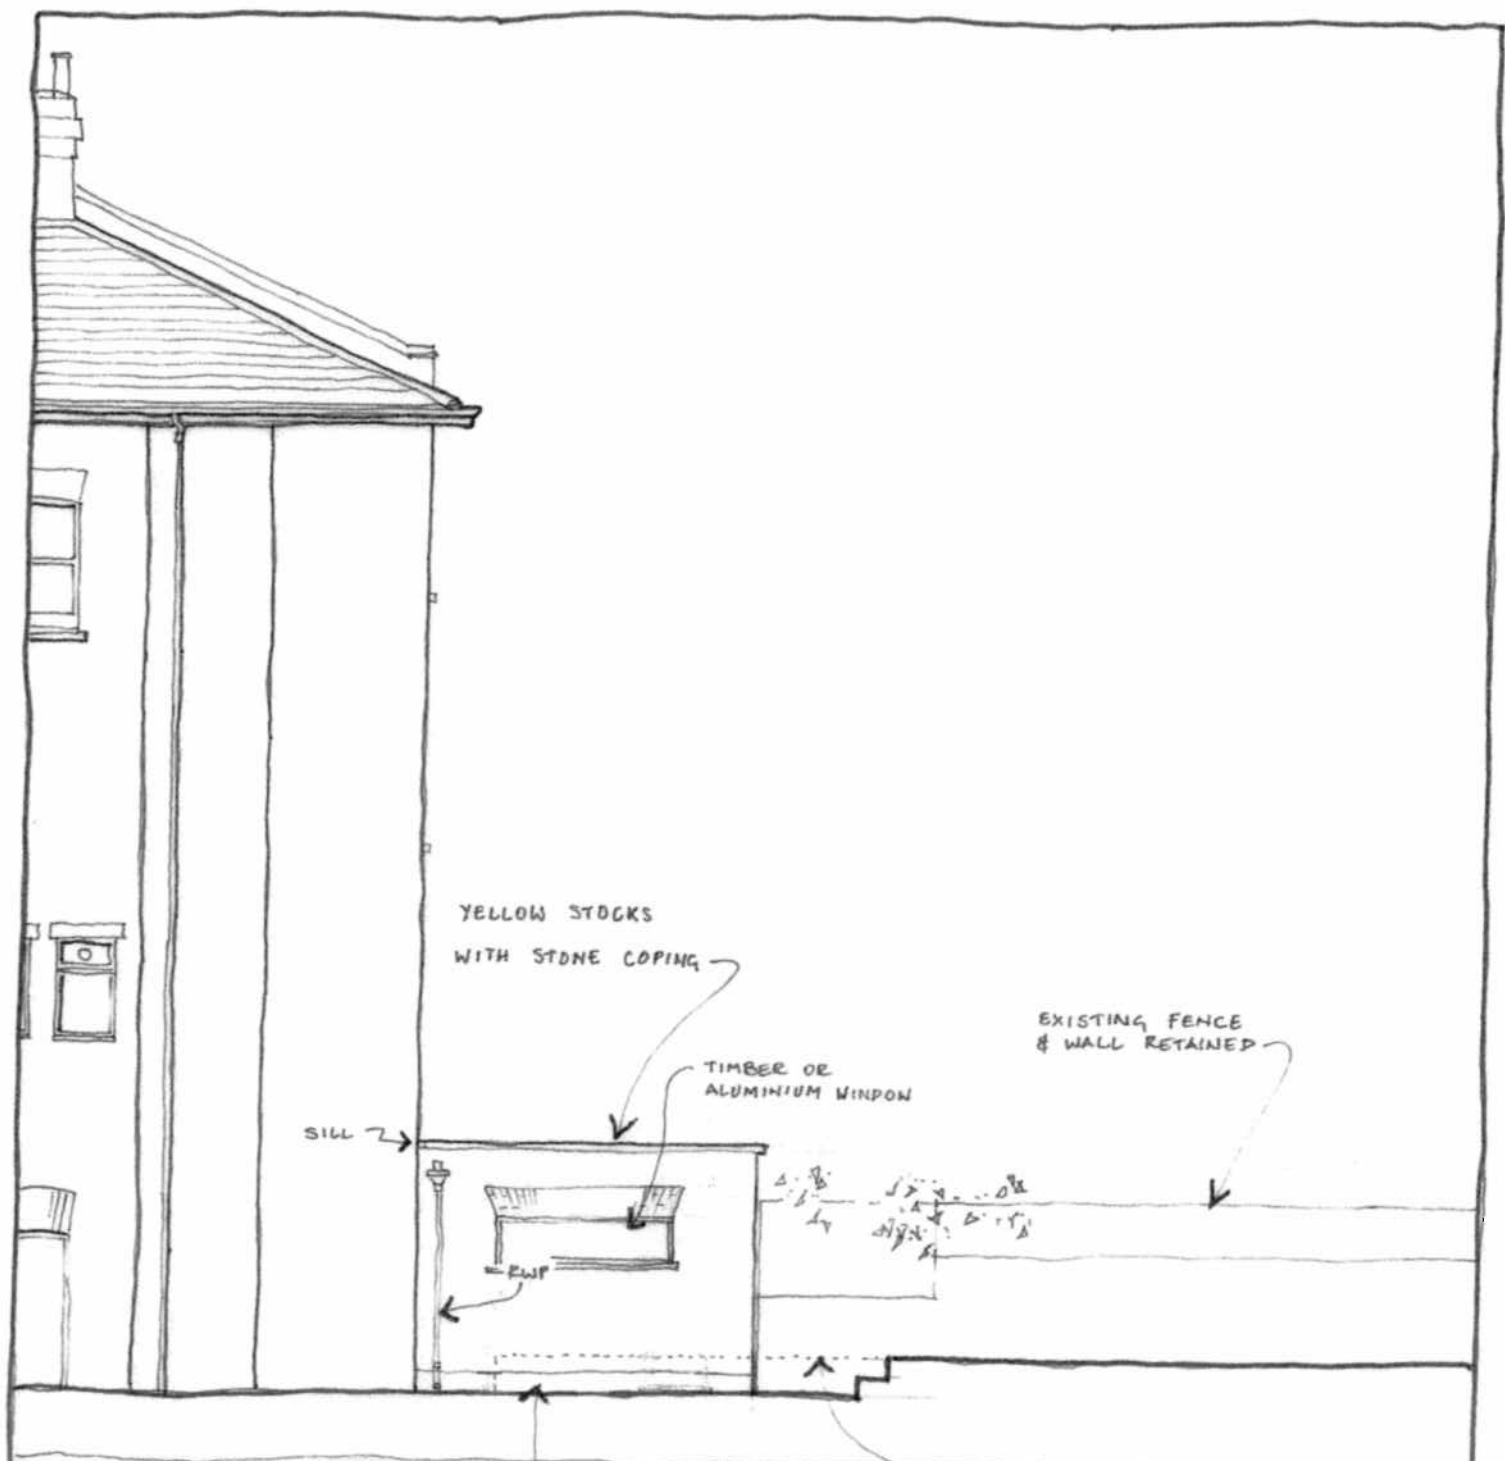

YELLOW STOCKS
WITH STONE COPING

TIMBER OR
ALUMINIUM WINDOW

EXISTING FENCE
& WALL RETAINED

SILL

EWF

BLUE ENG. BRICK

LEVEL REDUCED

JONATHAN LAWLOR
ARCHITECTS RIBA
tel 020 7419 2177
m 07790402132

21 CAVERSHAM ROAD NWS

PROPOSED SIDE ELEVATION

JULY 2014

1:100 @A4

21CR/10