


MATERIALS

- a white painted render
- b dutch bricks
- c grey slates
- d timber windows/ doors/ eaves

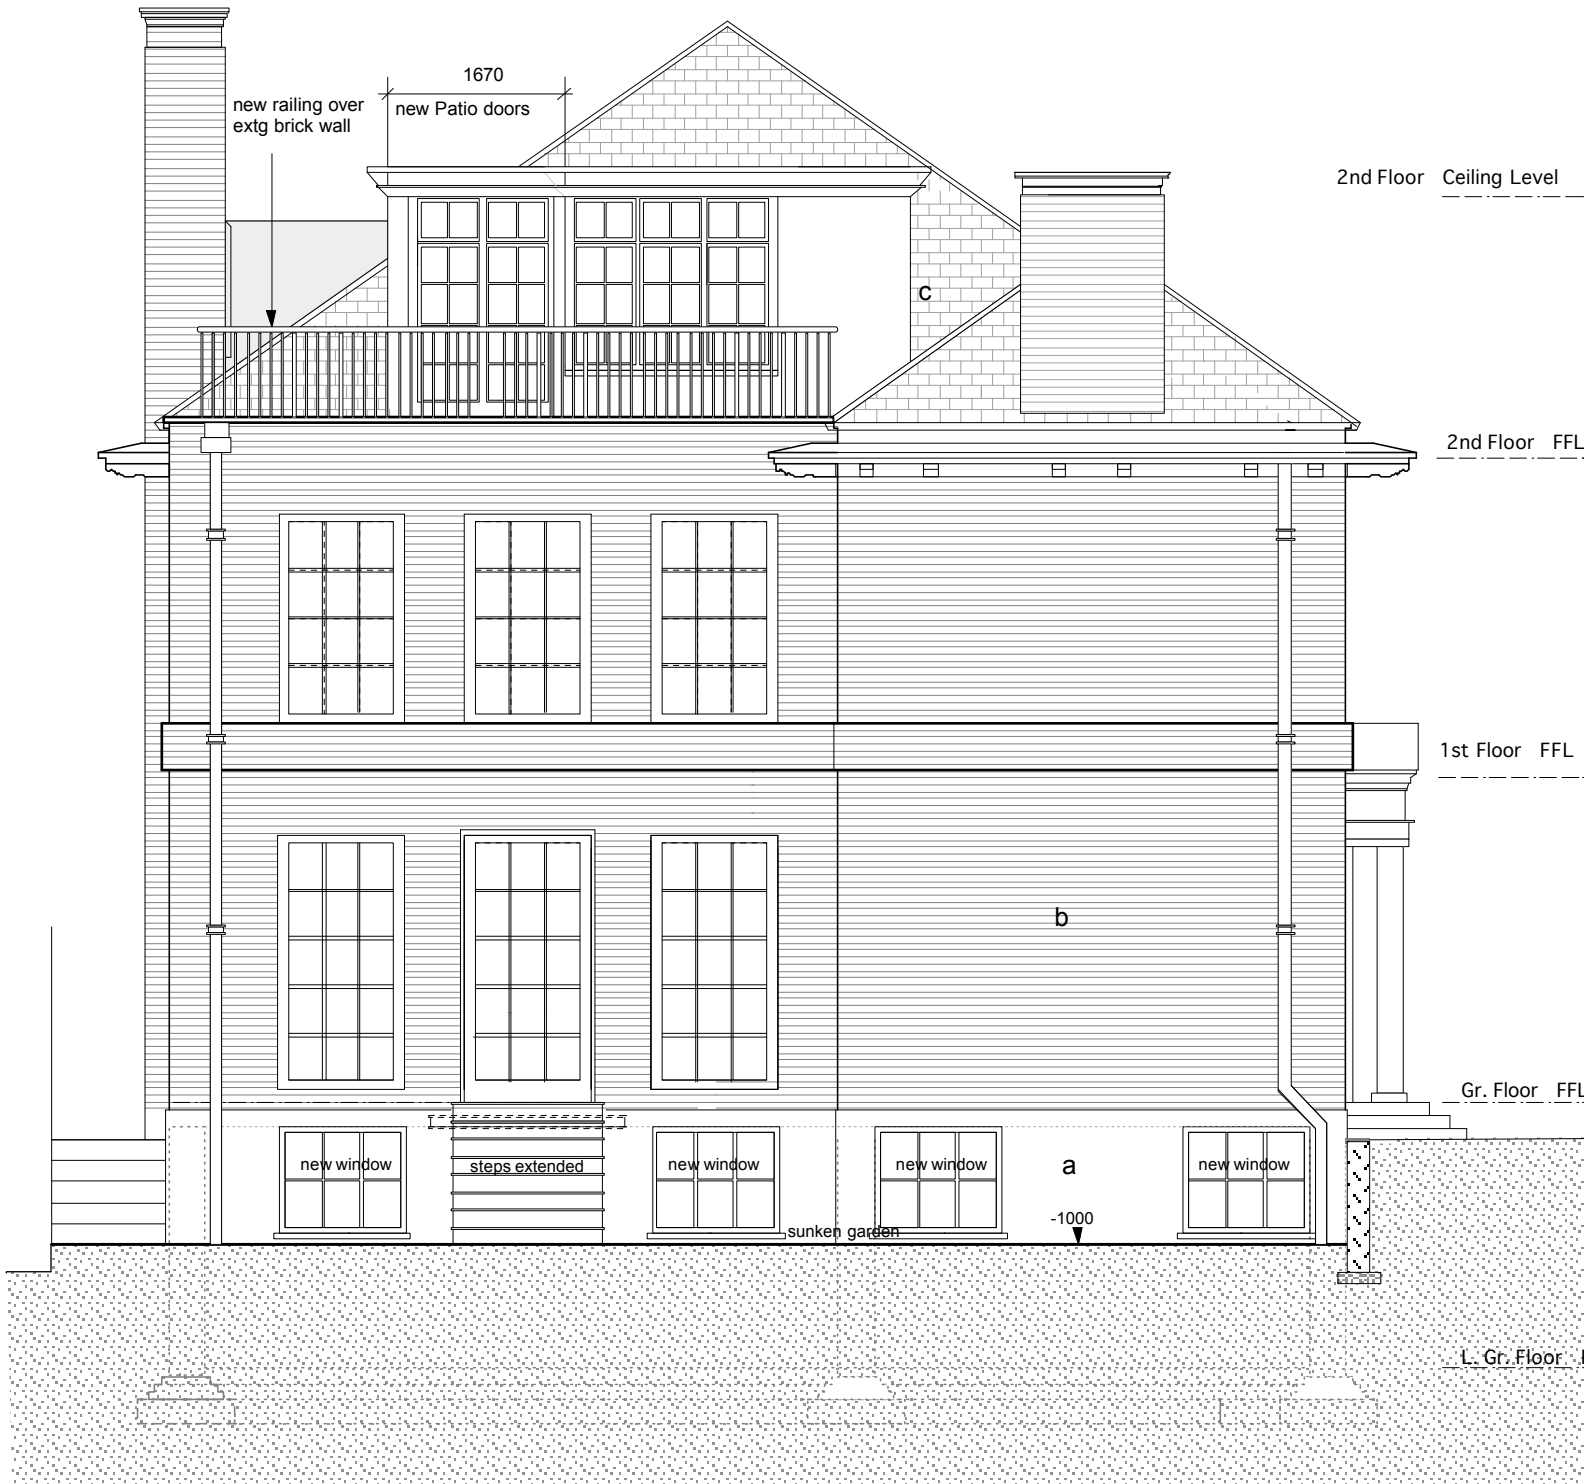

No	revisions	date
- project title		
The Dutch House		
77a Fitzjohn's Avenue, NW3 6NY		
- drawing title		
side elevation South/East		

- client **Dr & Mrs H. M. LIPMAN**

- scale 1 : 50 @ A3

date July 2014

drwg no : 1403 - 00 - 22

miltiadou design associates ltd
 27 Wyatt Road, Highbury, London N5 2JU
 t: +44(0)20 7704 0299 & (0)7873 314 733
 e: msmda@btinternet.com

notes :

- * all dimensions must be checked on site
- * inform miltiadou design of any discrepancies prior to construction.
- * the drawing and any details therein remain the copyright of miltiadou design associates ltd