
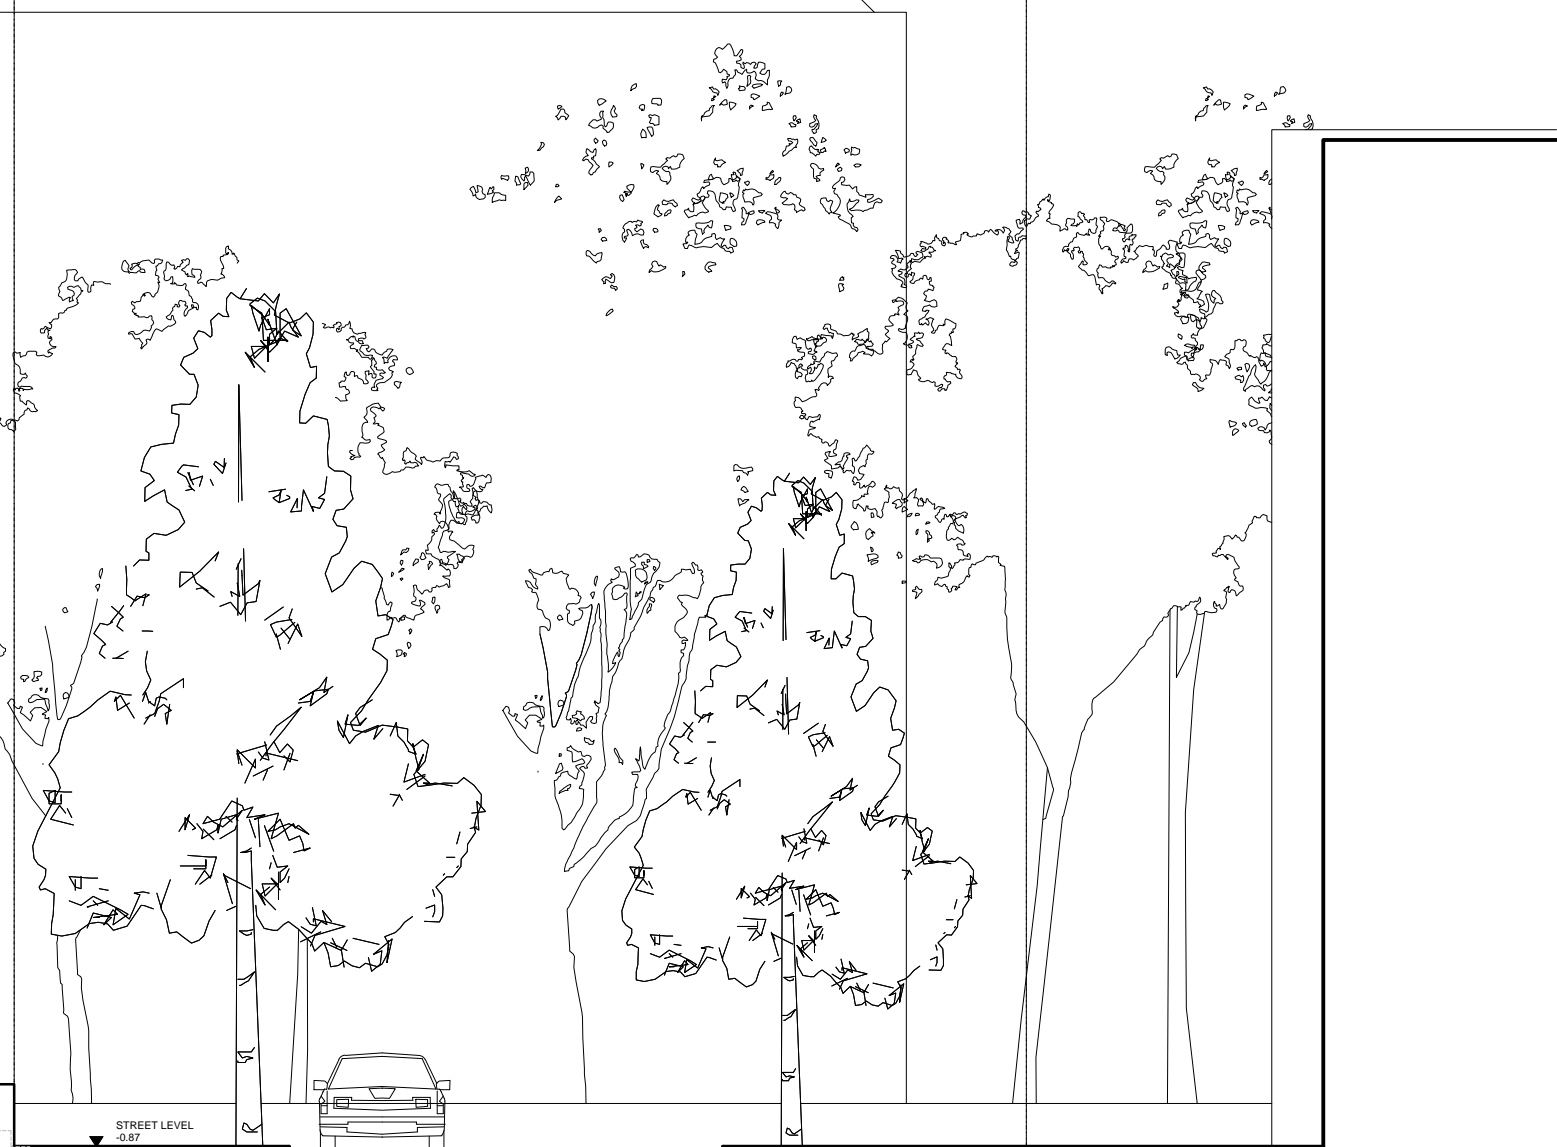


PROPOSED SITE TO THE REAR OF THE LEIGHTON, 101 BRECKNOCK ROAD


TORRIANO AVENUE

132 TORRIANO AVENUE

MULTISTOREY HOUSING ALONG BRECKNOCK ROAD

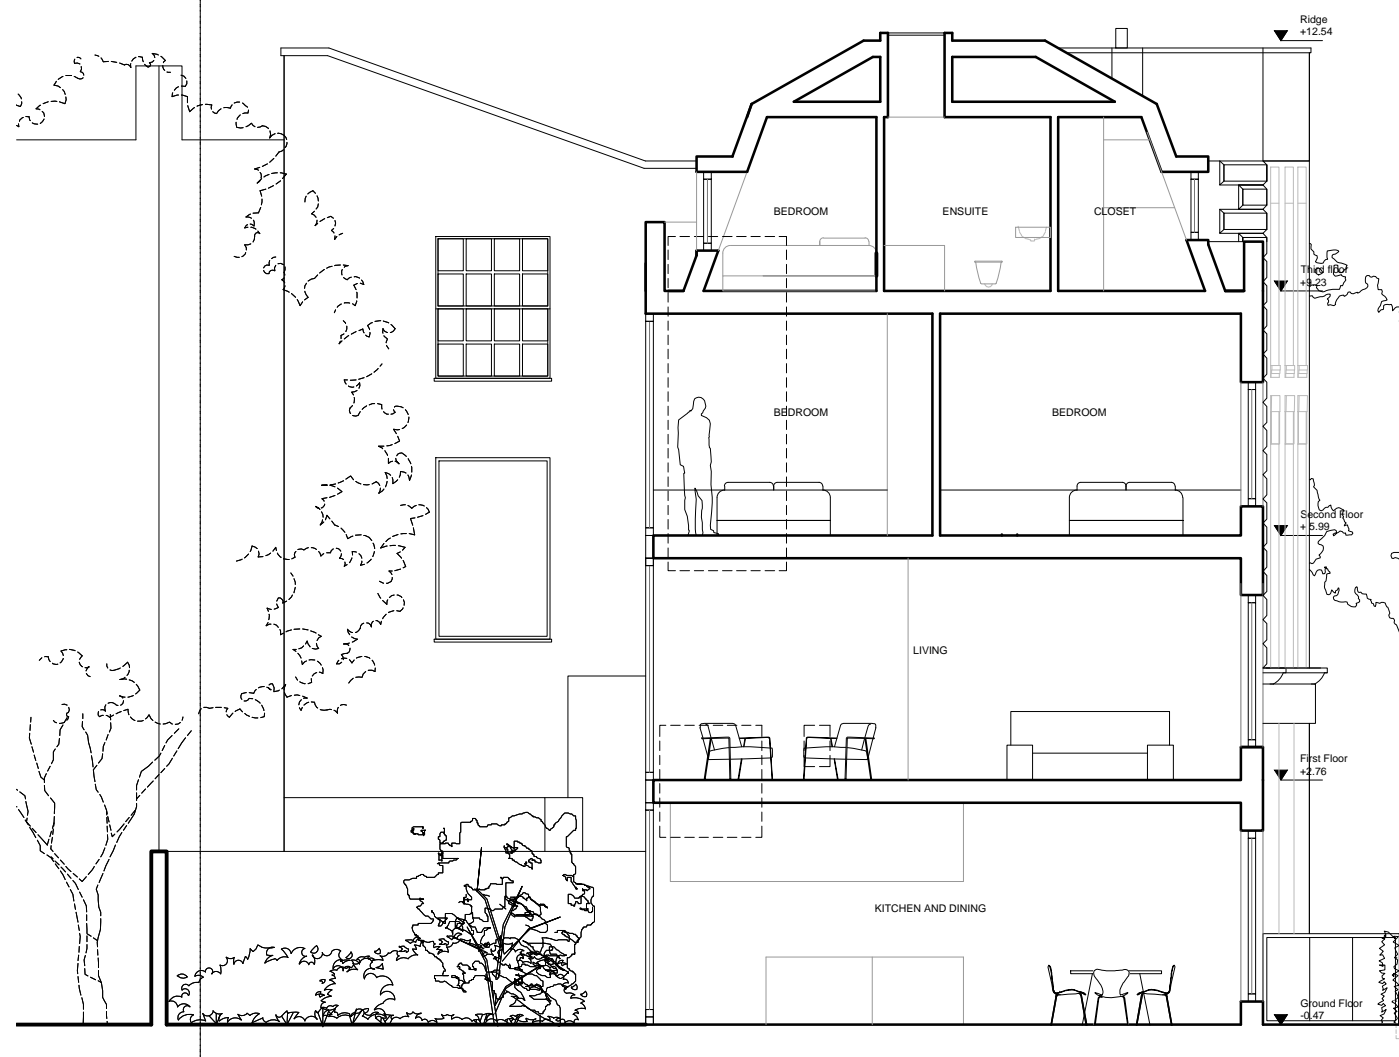

1:100

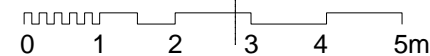

Martin Evans
Architects

18 Charlotte Road
London EC2A 3PB
tel 020 7729 2474

JOB
Land to the rear of The Leighton
101 Brecknock Road
London, N7 0DA

TITLE
PROPOSED SECTION AA
(WITH EXISTING BUILDING AT 101
BRECKNOCK ROAD)

DATE	04.08.2014
SCALE	1:100 @ A3/1:50@A1
DRAWN	B.A.

DRAWING NO. BRE-PL-GA-07