


PROPOSED SITE TO THE REAR OF THE LEIGHTON, 101 BRECKNOCK ROAD

TORRIANO AVENUE

132 TORRIANO AVENUE

MULTISTOREY HOUSING ALONG BRECKNOCK ROAD

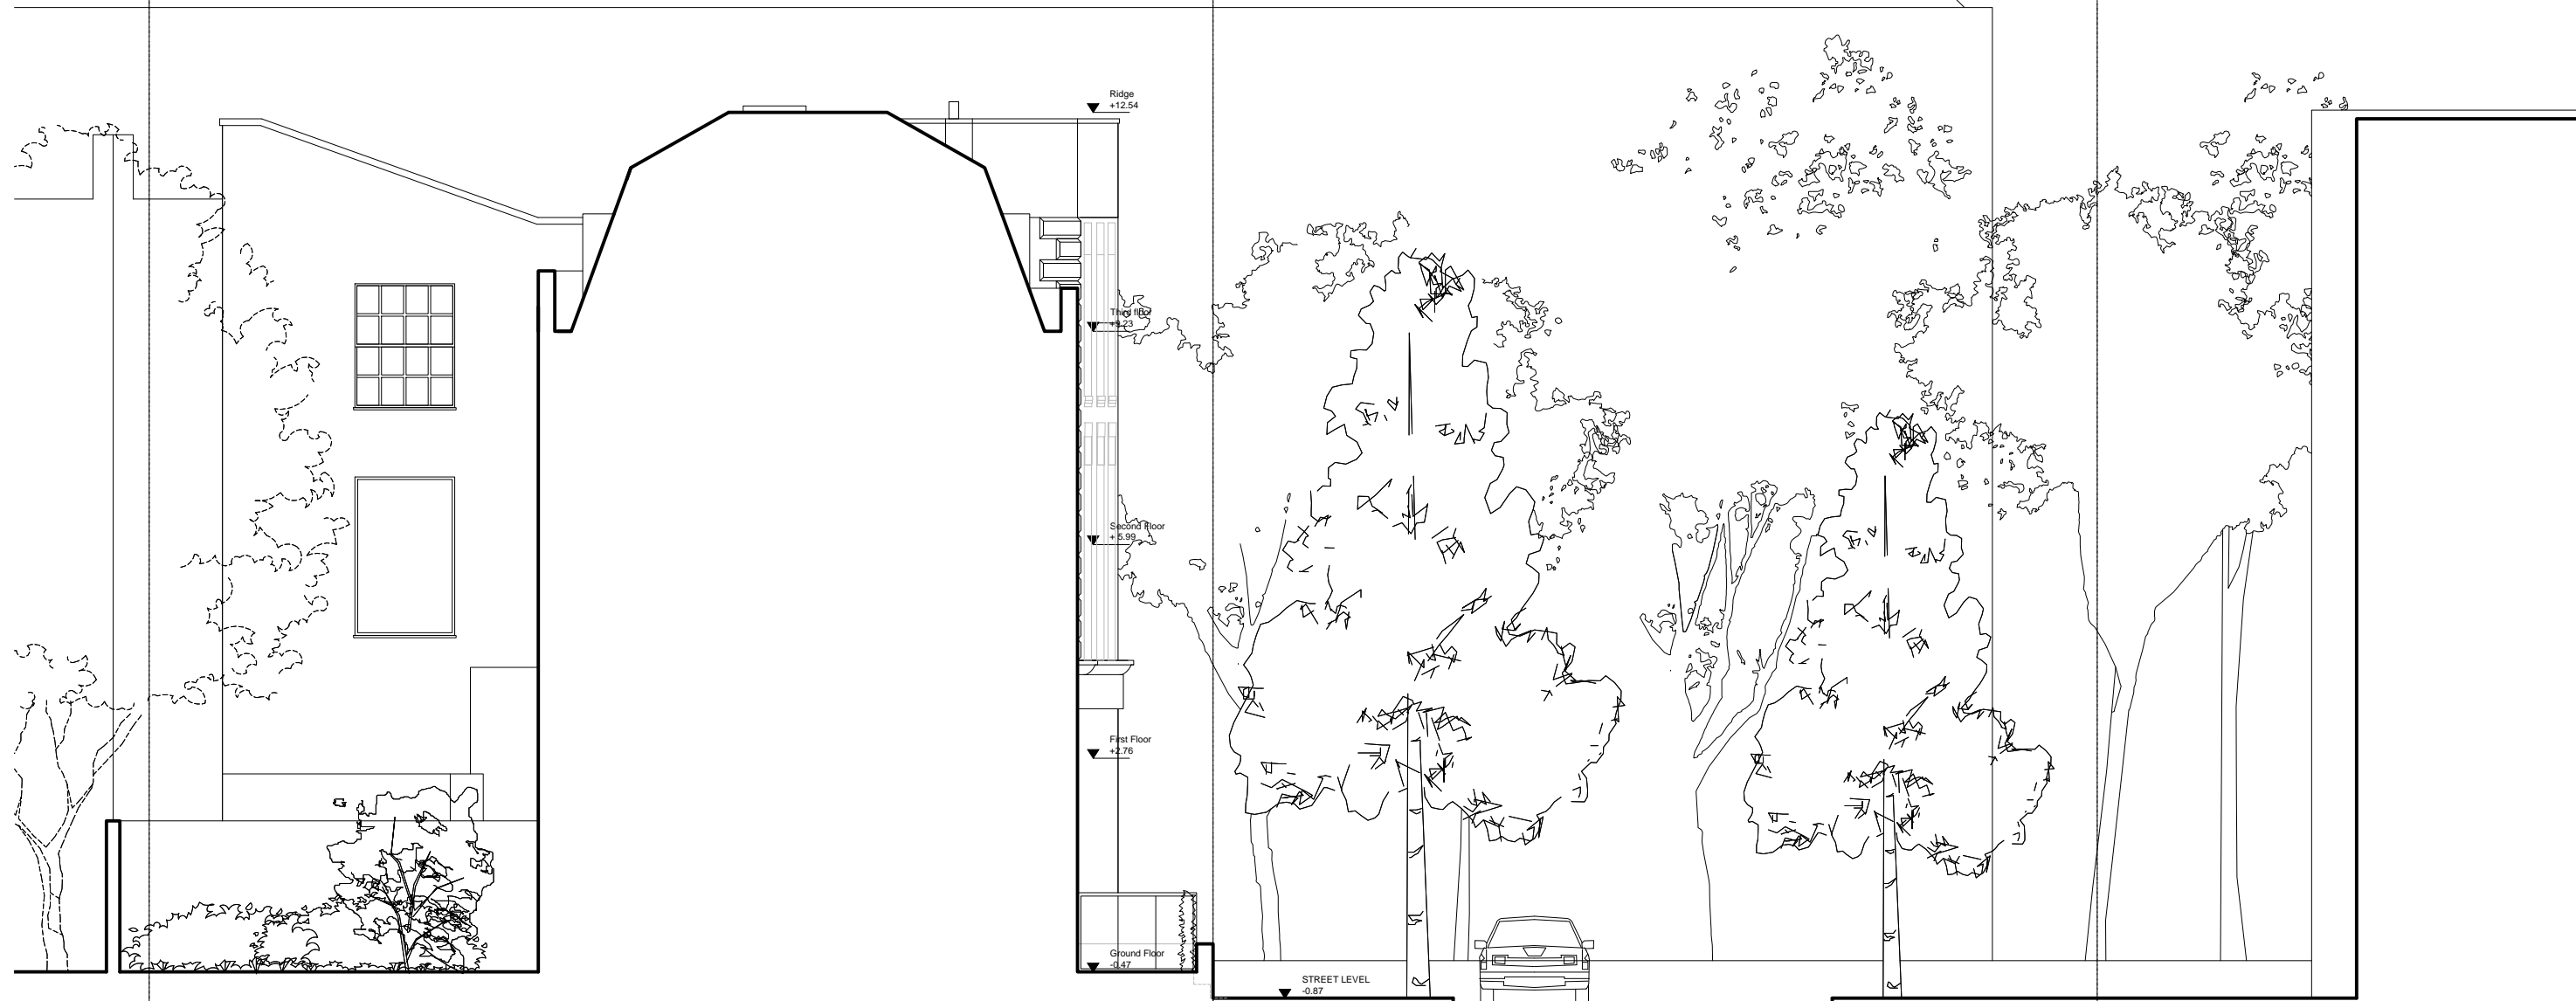

Martin Evans Architects
 18 Charlotte Road
 London EC2A 3PB
 tel 020 7729 2474

JOB
 Land to the rear of The Leighton
 101 Brecknock Road
 London, N7 0DA

TITLE
 PROPOSED SIDE ELEVATION
 (WITH EXISTING BUILDING AT 101
 BRECKNOCK ROAD)

DATE	04.08.2014
SCALE	1:100 @ A3/1:50@A1
DRAWN	B.A.

DRAWING NO. BRE-PL-GA-09

