


Notes  
Do not scale from this drawing.  
All dimensions are to be checked on site and any discrepancies noted in writing to the Project Manager.  
All dimensions are in millimeters unless noted otherwise.

Rev.	Date	Description	Drawn	Checked
-	14.05.13	Construction Issue	JMP	JMP
01	16.05.14	Construction Issue	JMP	JMP
02	16.06.14	Construction Issue	JMP	JMP

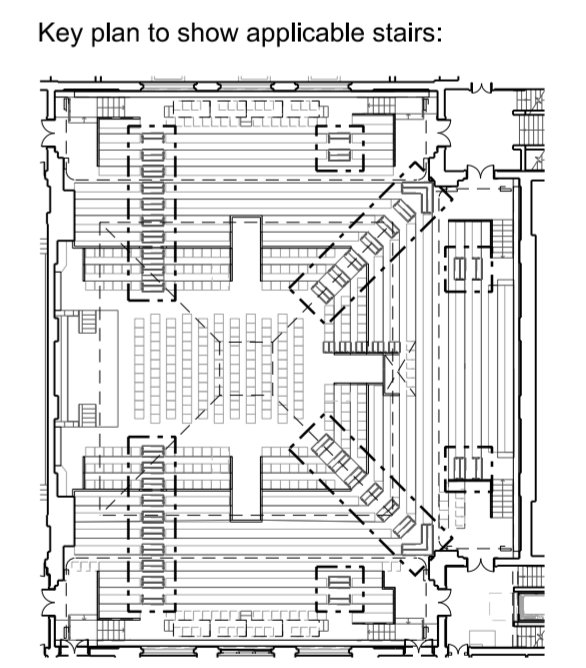


**JOHN MCASLAN + PARTNERS**  
7-9 William Road  
London NW1 3ER  
T +44 (0)20 7313 6000  
F +44 (0)20 7313 6001  
www.mcaslan.co.uk


Key Plan

Friends House, 173 Euston Road.  
Typical Steps up Seating  
LMH


Scale at A2:	1:20	Job Number:	1371
Date:	04/09/12	Drawing:	JMP
Status:	CONSTRUCTION	Checked:	JMP
Drawing No:	1371-G230-P-01-01	Revision:	02

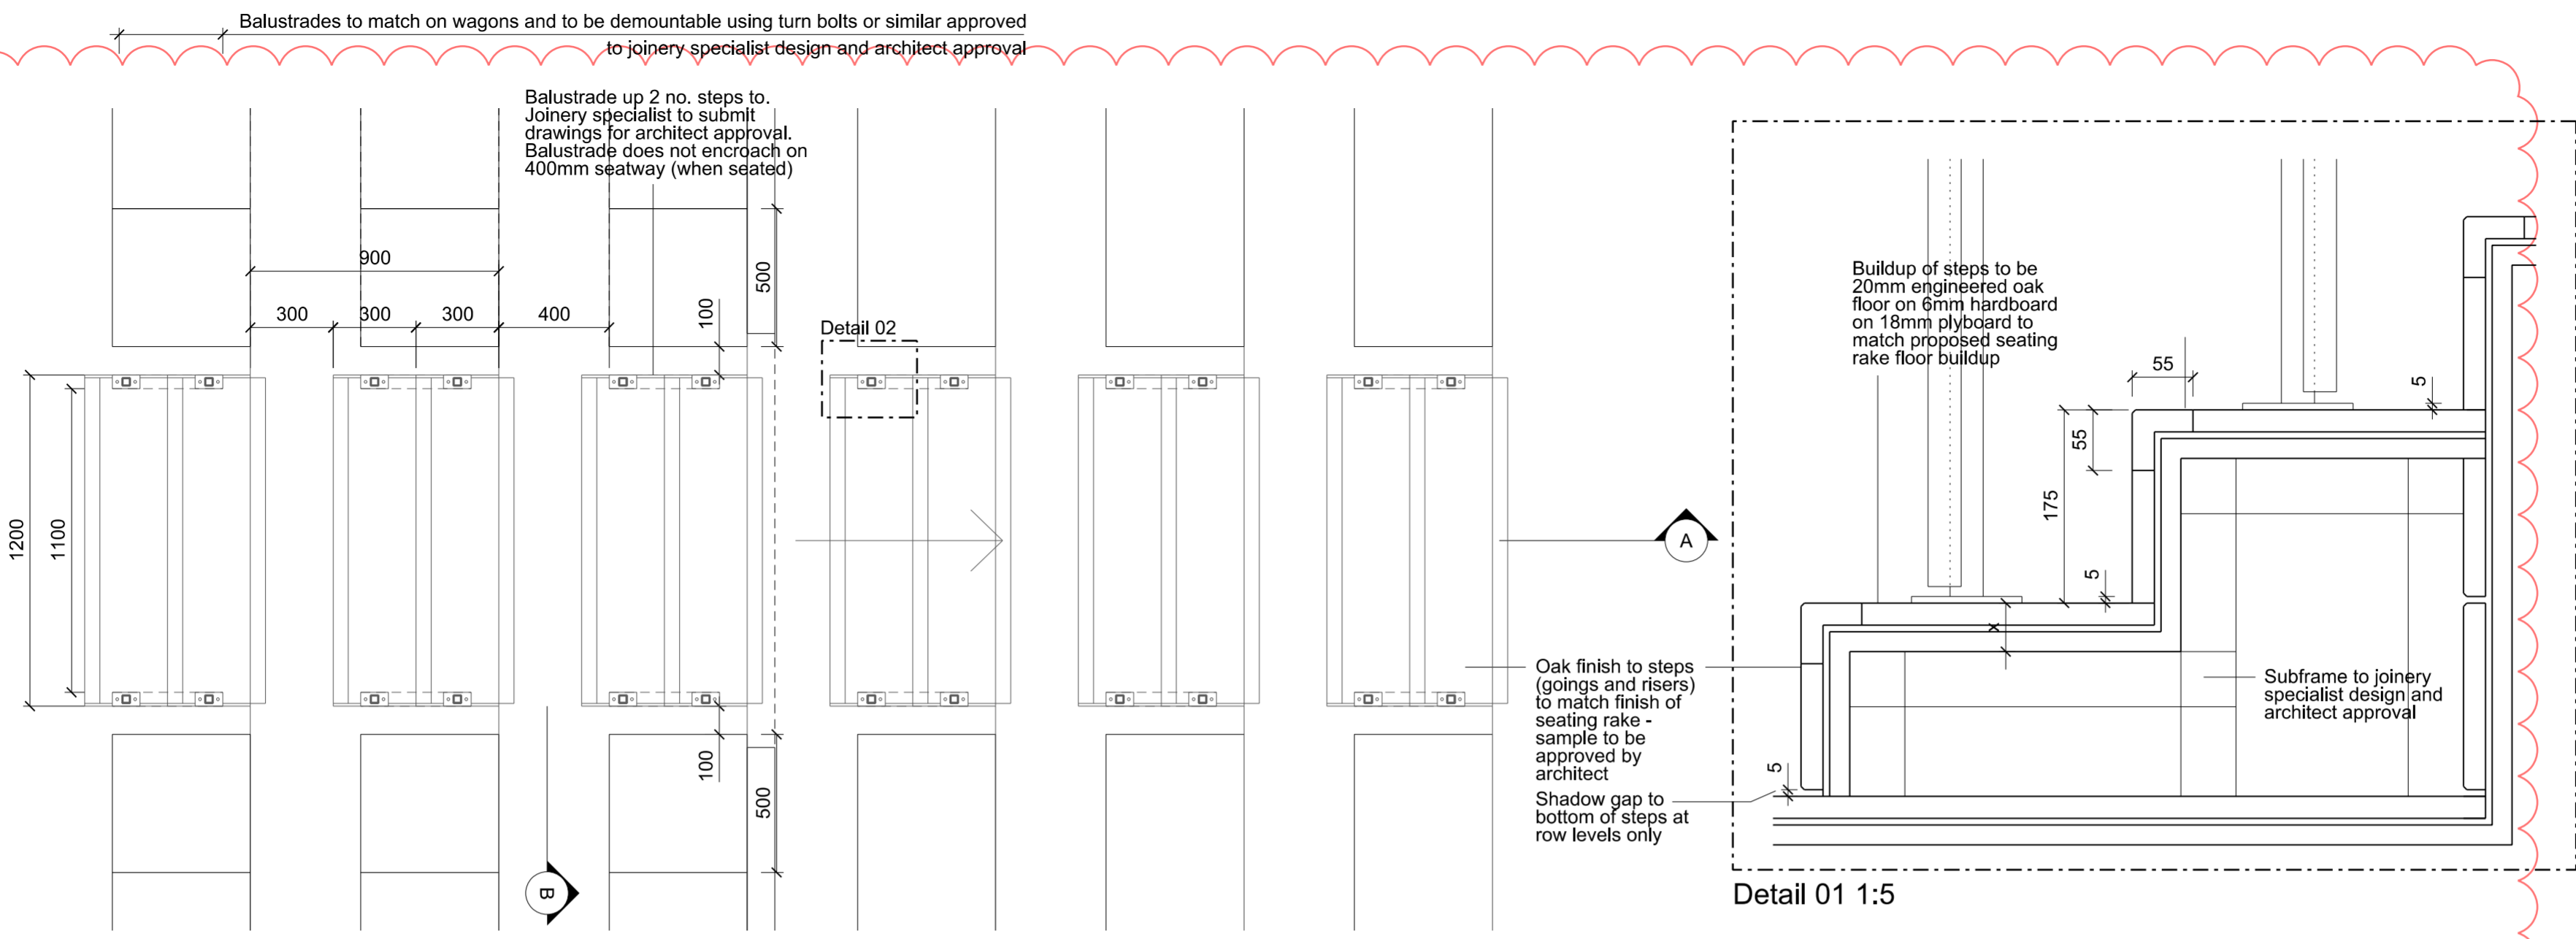

PLAN OF SEATING STEPS

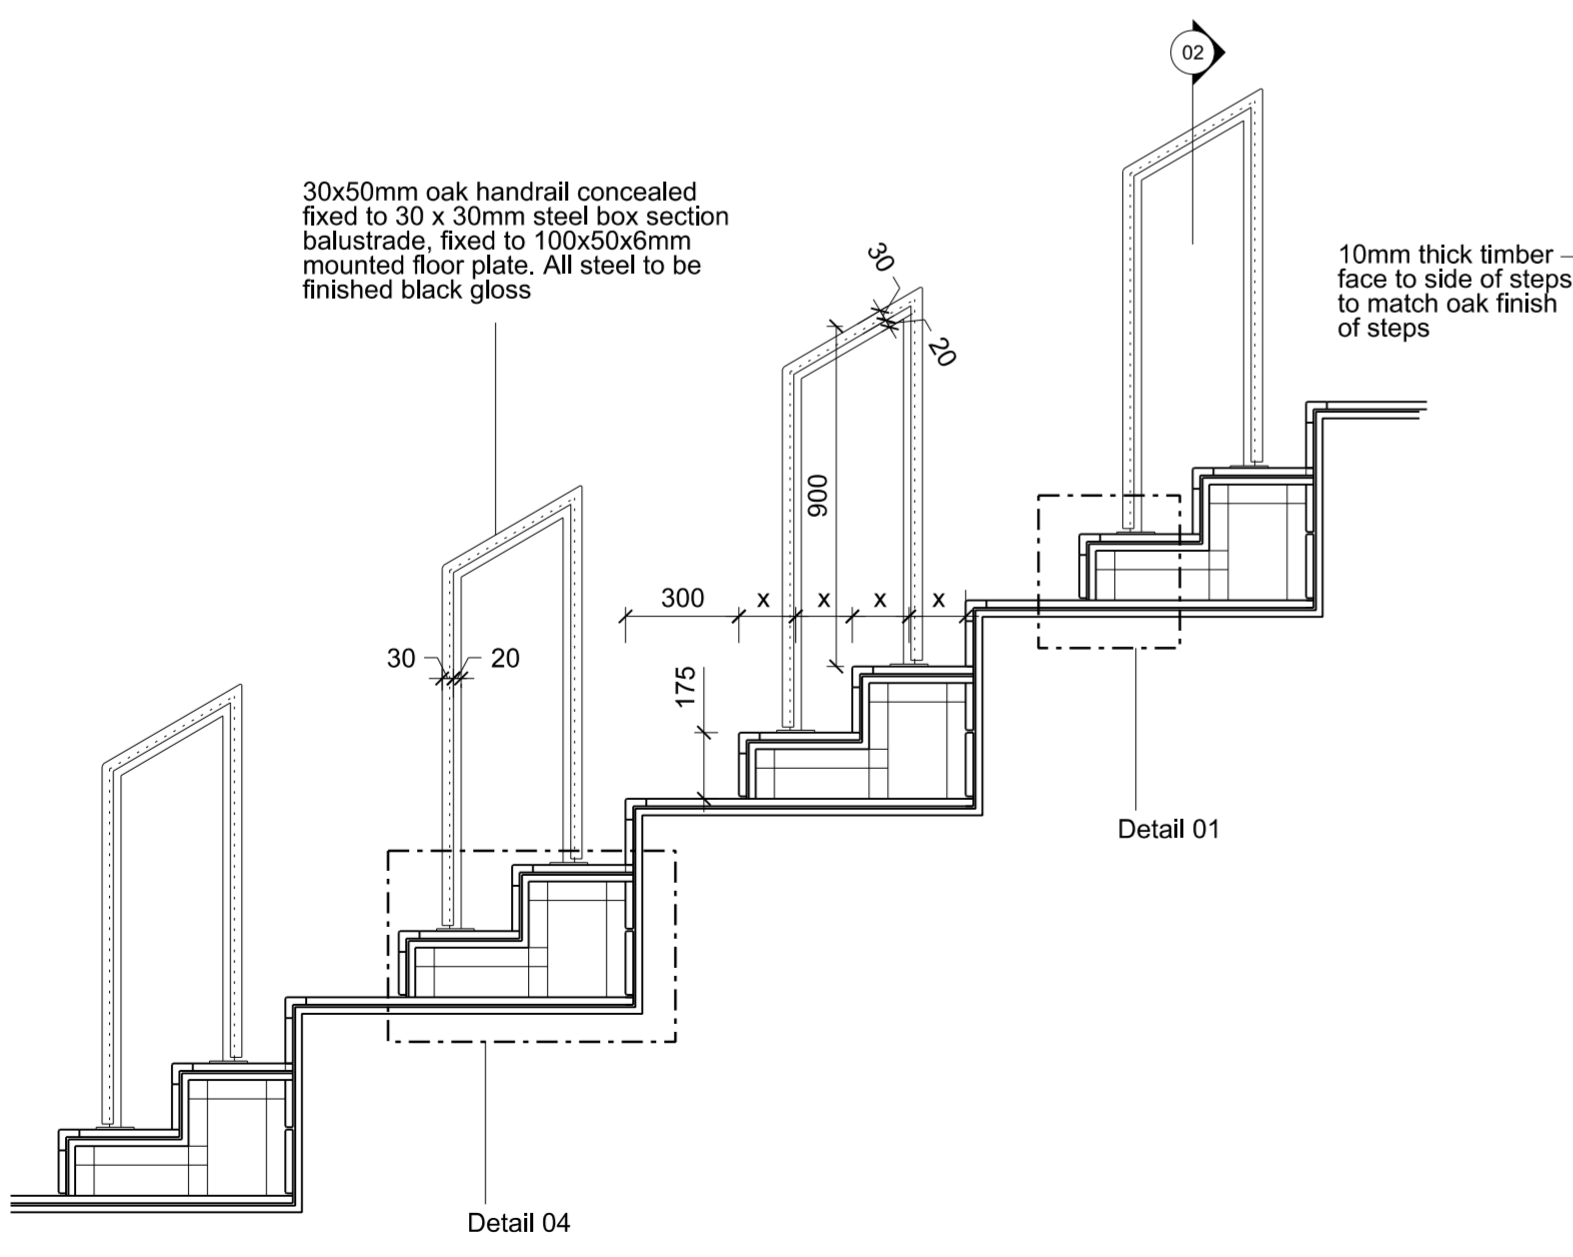

SECTION A

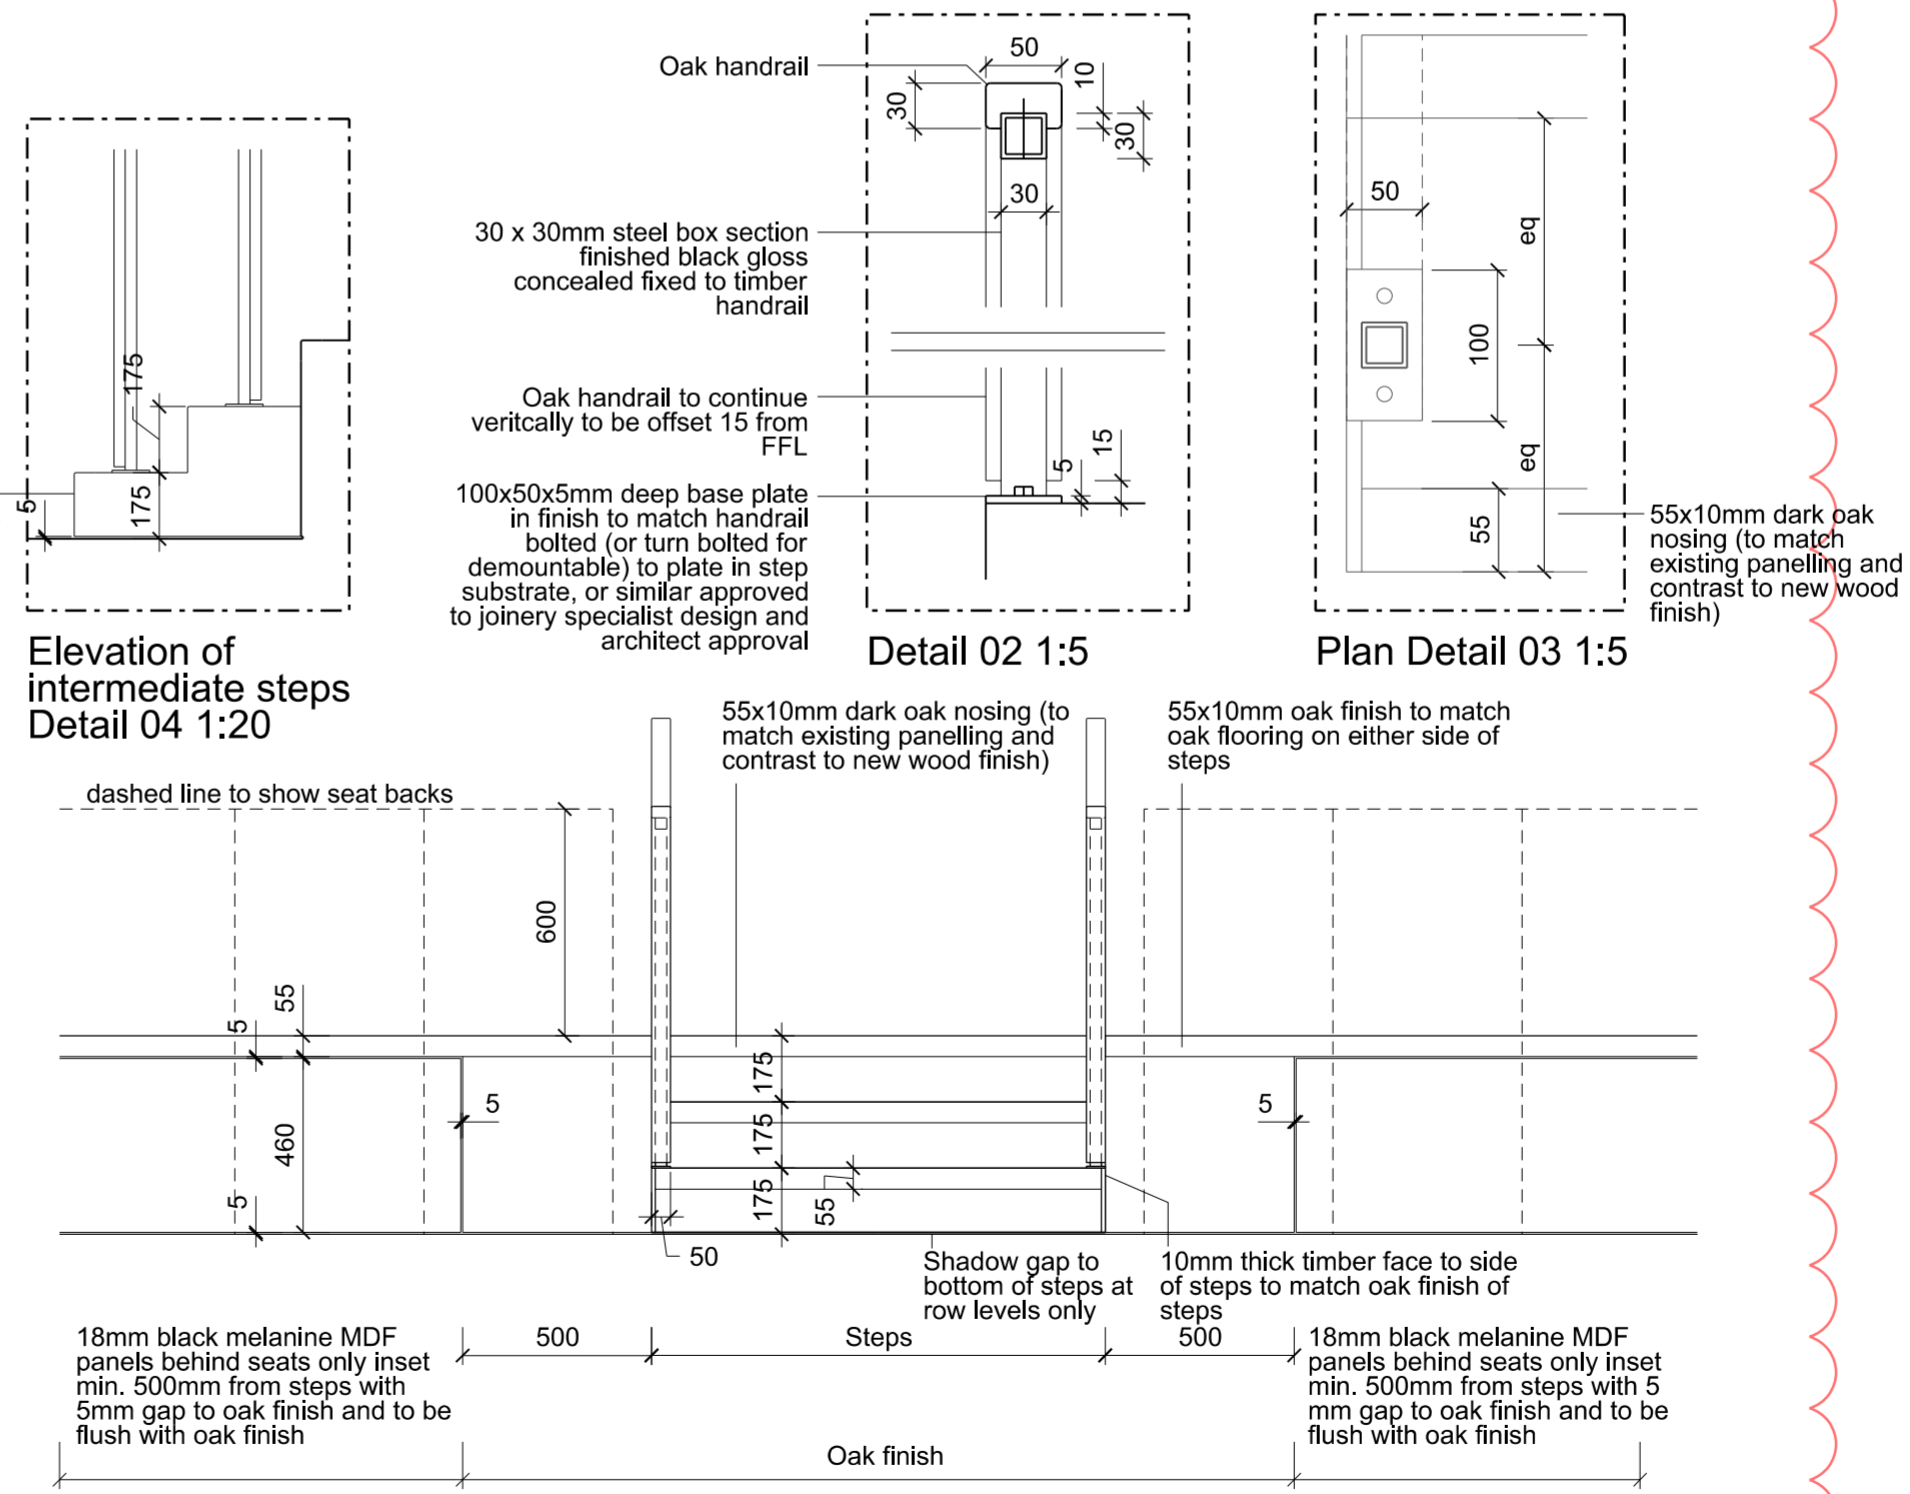

ELEVATION B