



Notes

Do not scale from this drawing.  
 All dimensions are to be checked on site and any discrepancies noted in writing to the Project Manager.  
 All dimensions are in millimeters unless noted otherwise.


| Rev. | Date     | Description        | Drawn | Checked |
|------|----------|--------------------|-------|---------|
| 00   | 16.05.14 | Construction Issue | JMP   | JMP     |
| 01   | 16.06.14 | Construction Issue | JMP   | JMP     |

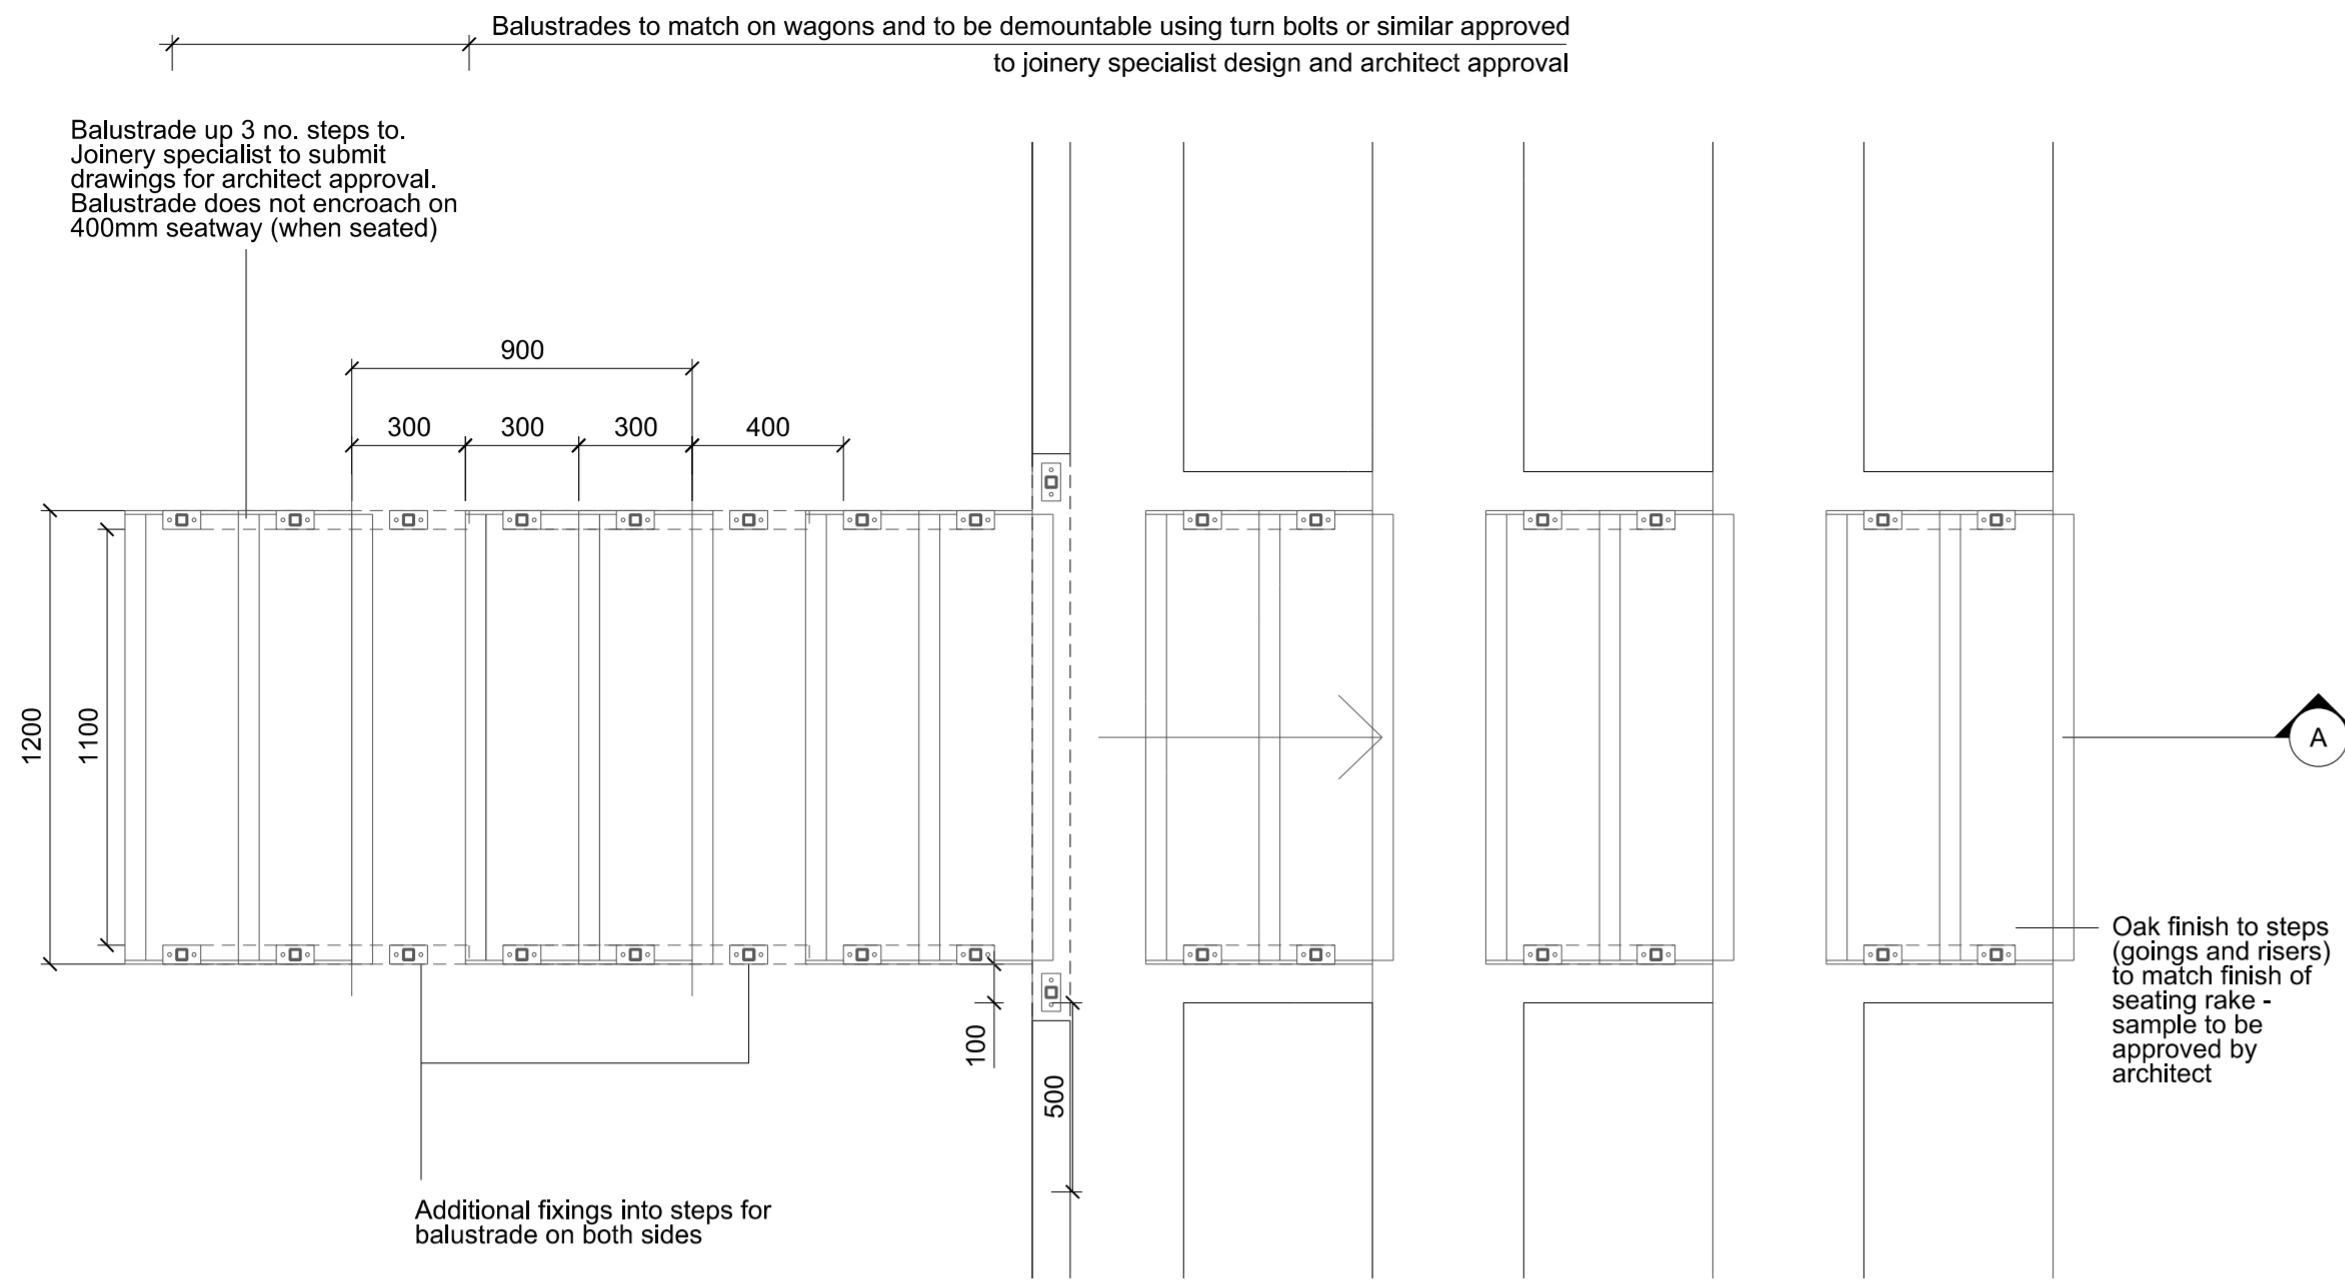


PLAN OF SEATING STEPS

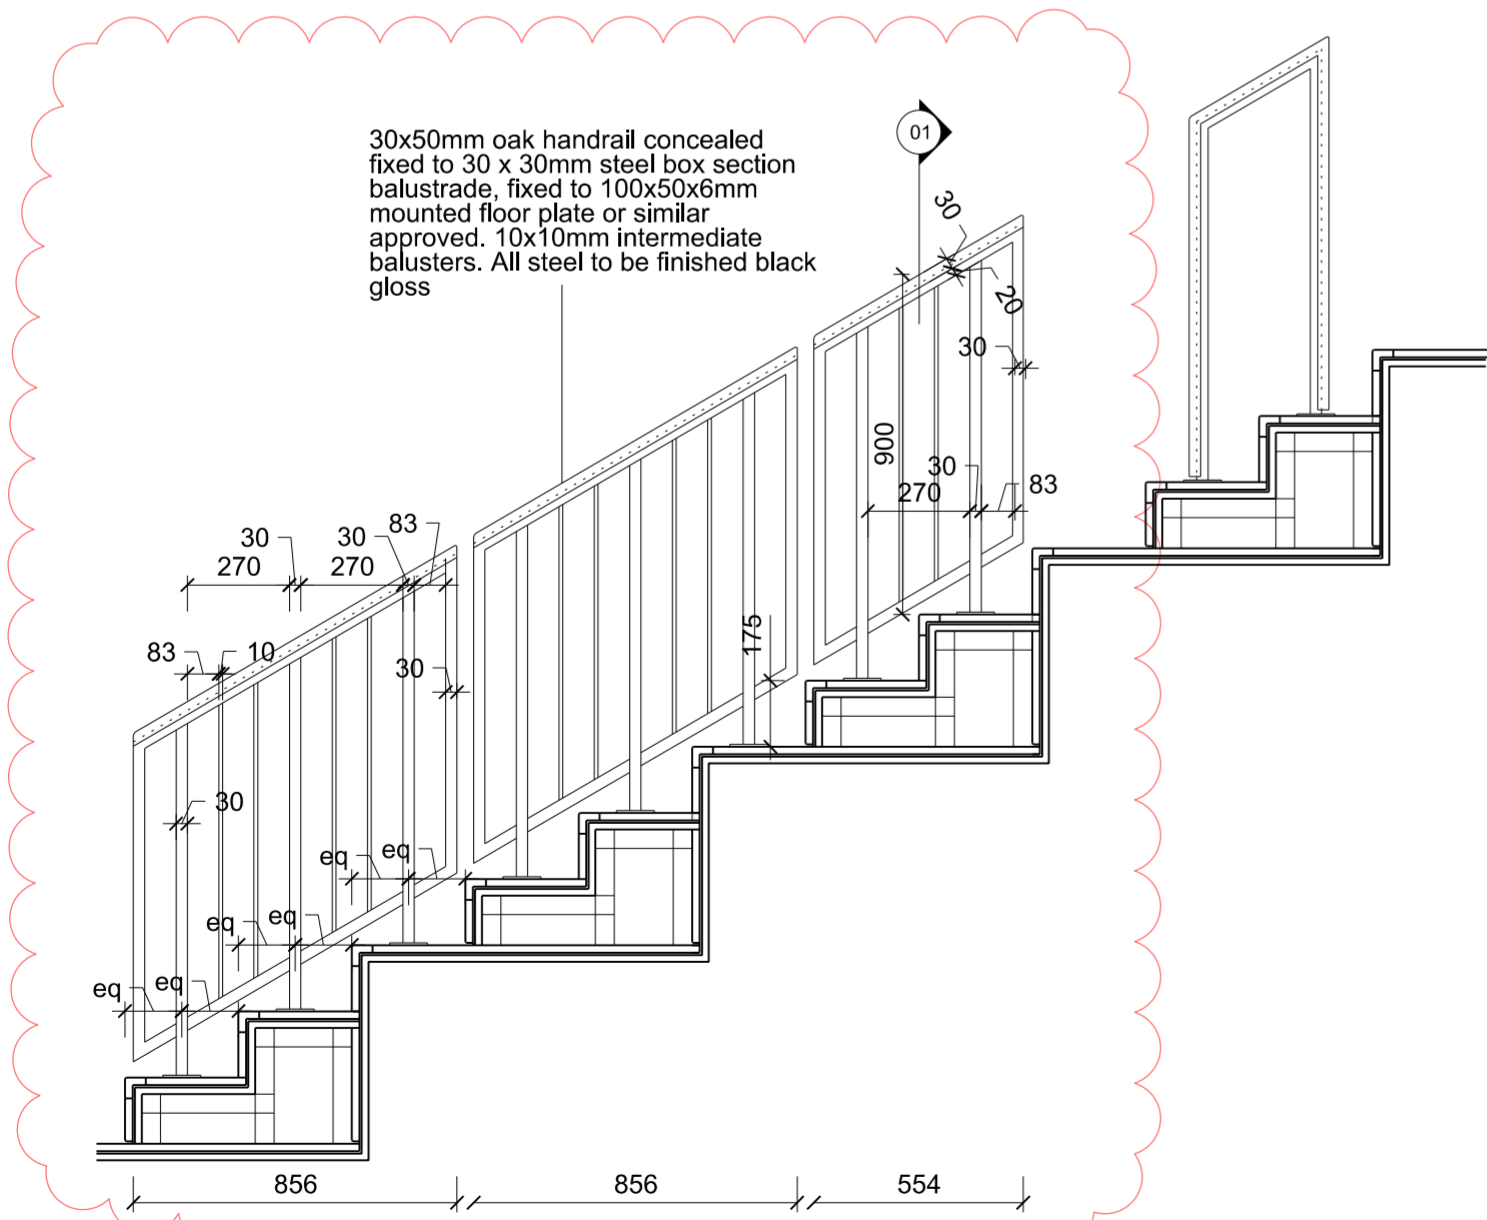

SECTION A

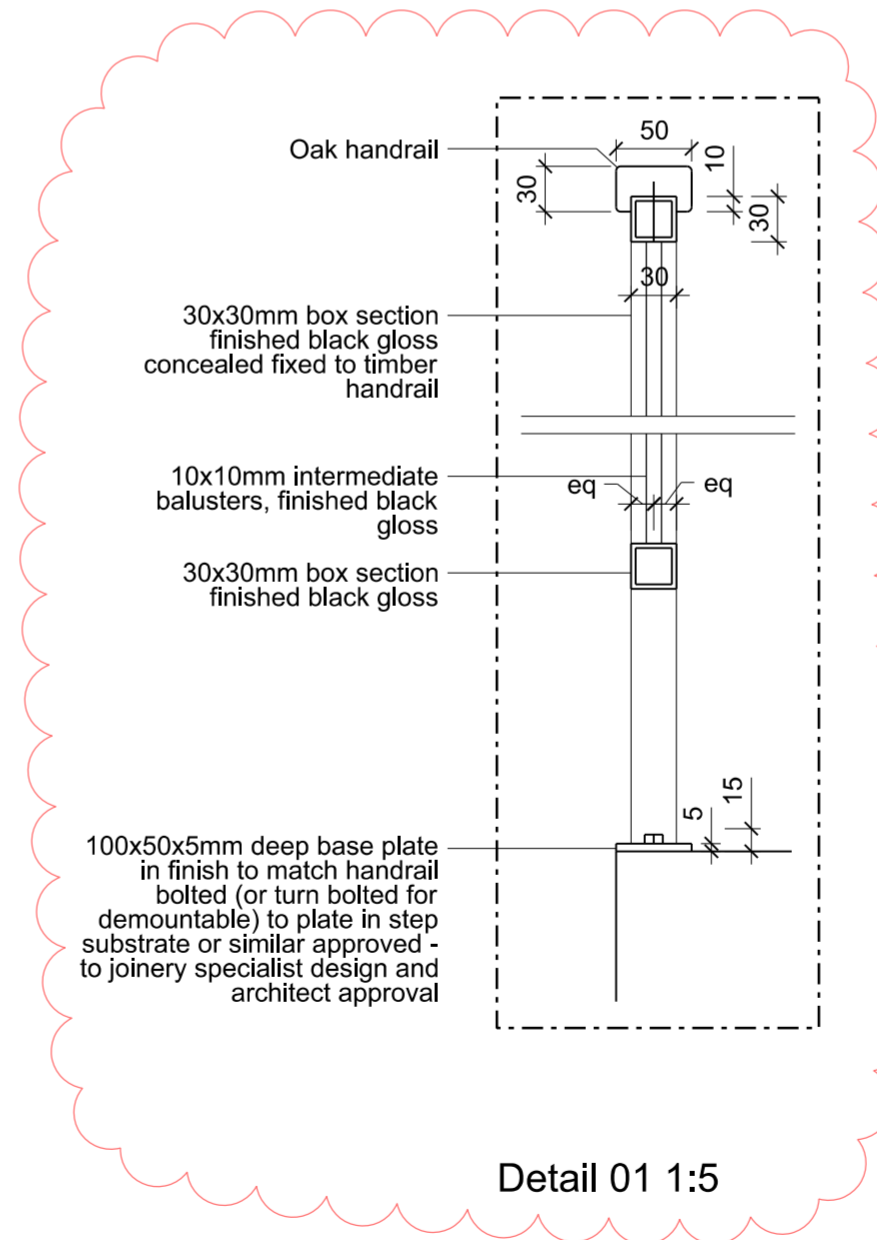


Detail 01 1:5

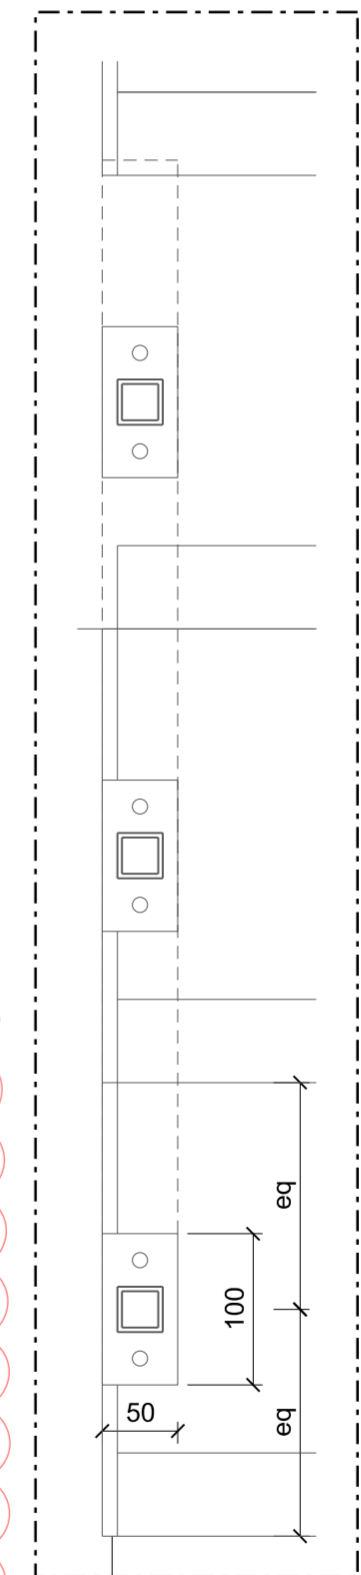

Plan Detail 02 1:5

Key plan to show applicable stairs:

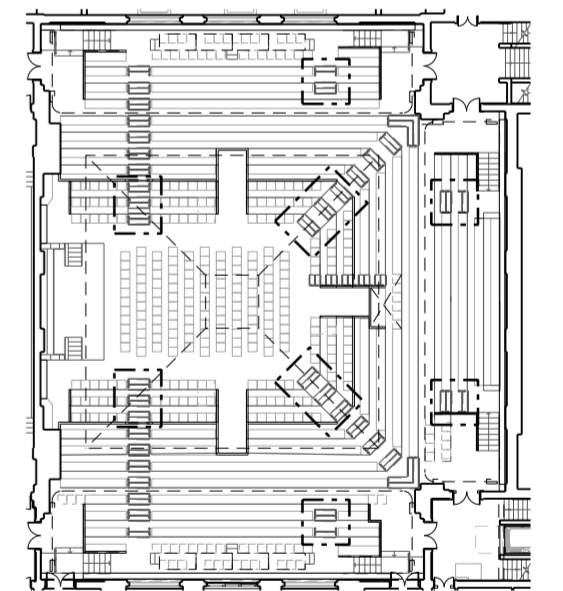

**JOHN MCASLAN + PARTNERS**

7-9 William Road  
 London NW1 3ER  
 T +44 (0)20 7313 6000  
 F +44 (0)20 7313 6001  
 www.mcaslan.co.uk

Key Plan

Friends House, 173 Euston Road.  
 Temporary balustrade when Wagons near Stage are Stowed  
 LMH

|              |                   |             |      |
|--------------|-------------------|-------------|------|
| Scale at A2: | 1:20              | Job Number: | 1371 |
| Date:        | 04/09/12          | Drawing:    | JMP  |
| Status:      | CONSTRUCTION      | Checked:    | JMP  |
| Drawing No:  | 1371-G230-P-01-03 | Revision:   | 01   |

SECTION A