


**A** TYPICAL ELEVATION A EXISTING

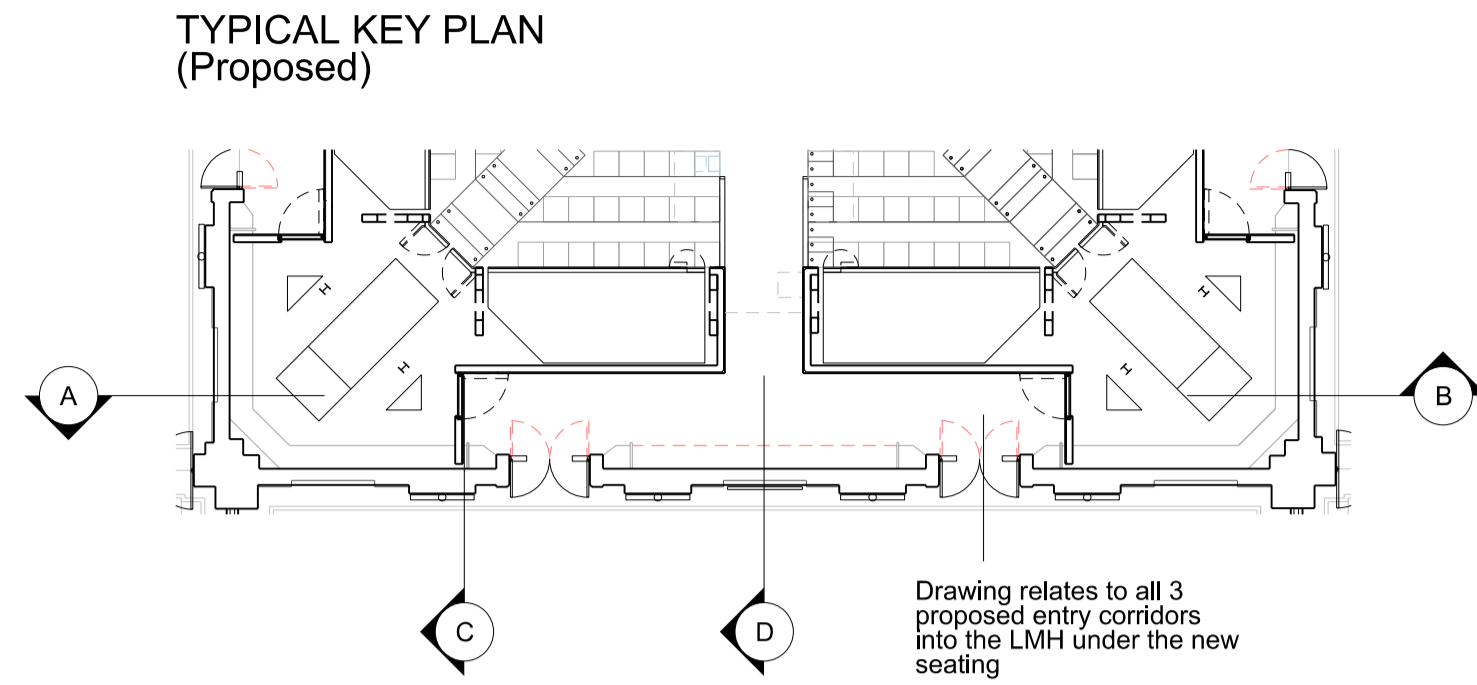


Note: elevations apply for north, east and west corridors


Project Logo

Notes  
Do not scale from this drawing.  
All dimensions are to be checked on site and any discrepancies noted in writing to the Project Manager.  
All dimensions are in millimeters unless noted otherwise.


Rev.	Date	Description	Drawn	Checked
-	14.05.13	Construction Issue	JMP	JMP
01	16.05.14	Construction Issue	JMP	JMP
02	16.06.14	Construction Issue	JMP	JMP
03	18.07.14	Construction Issue	JMP	JMP

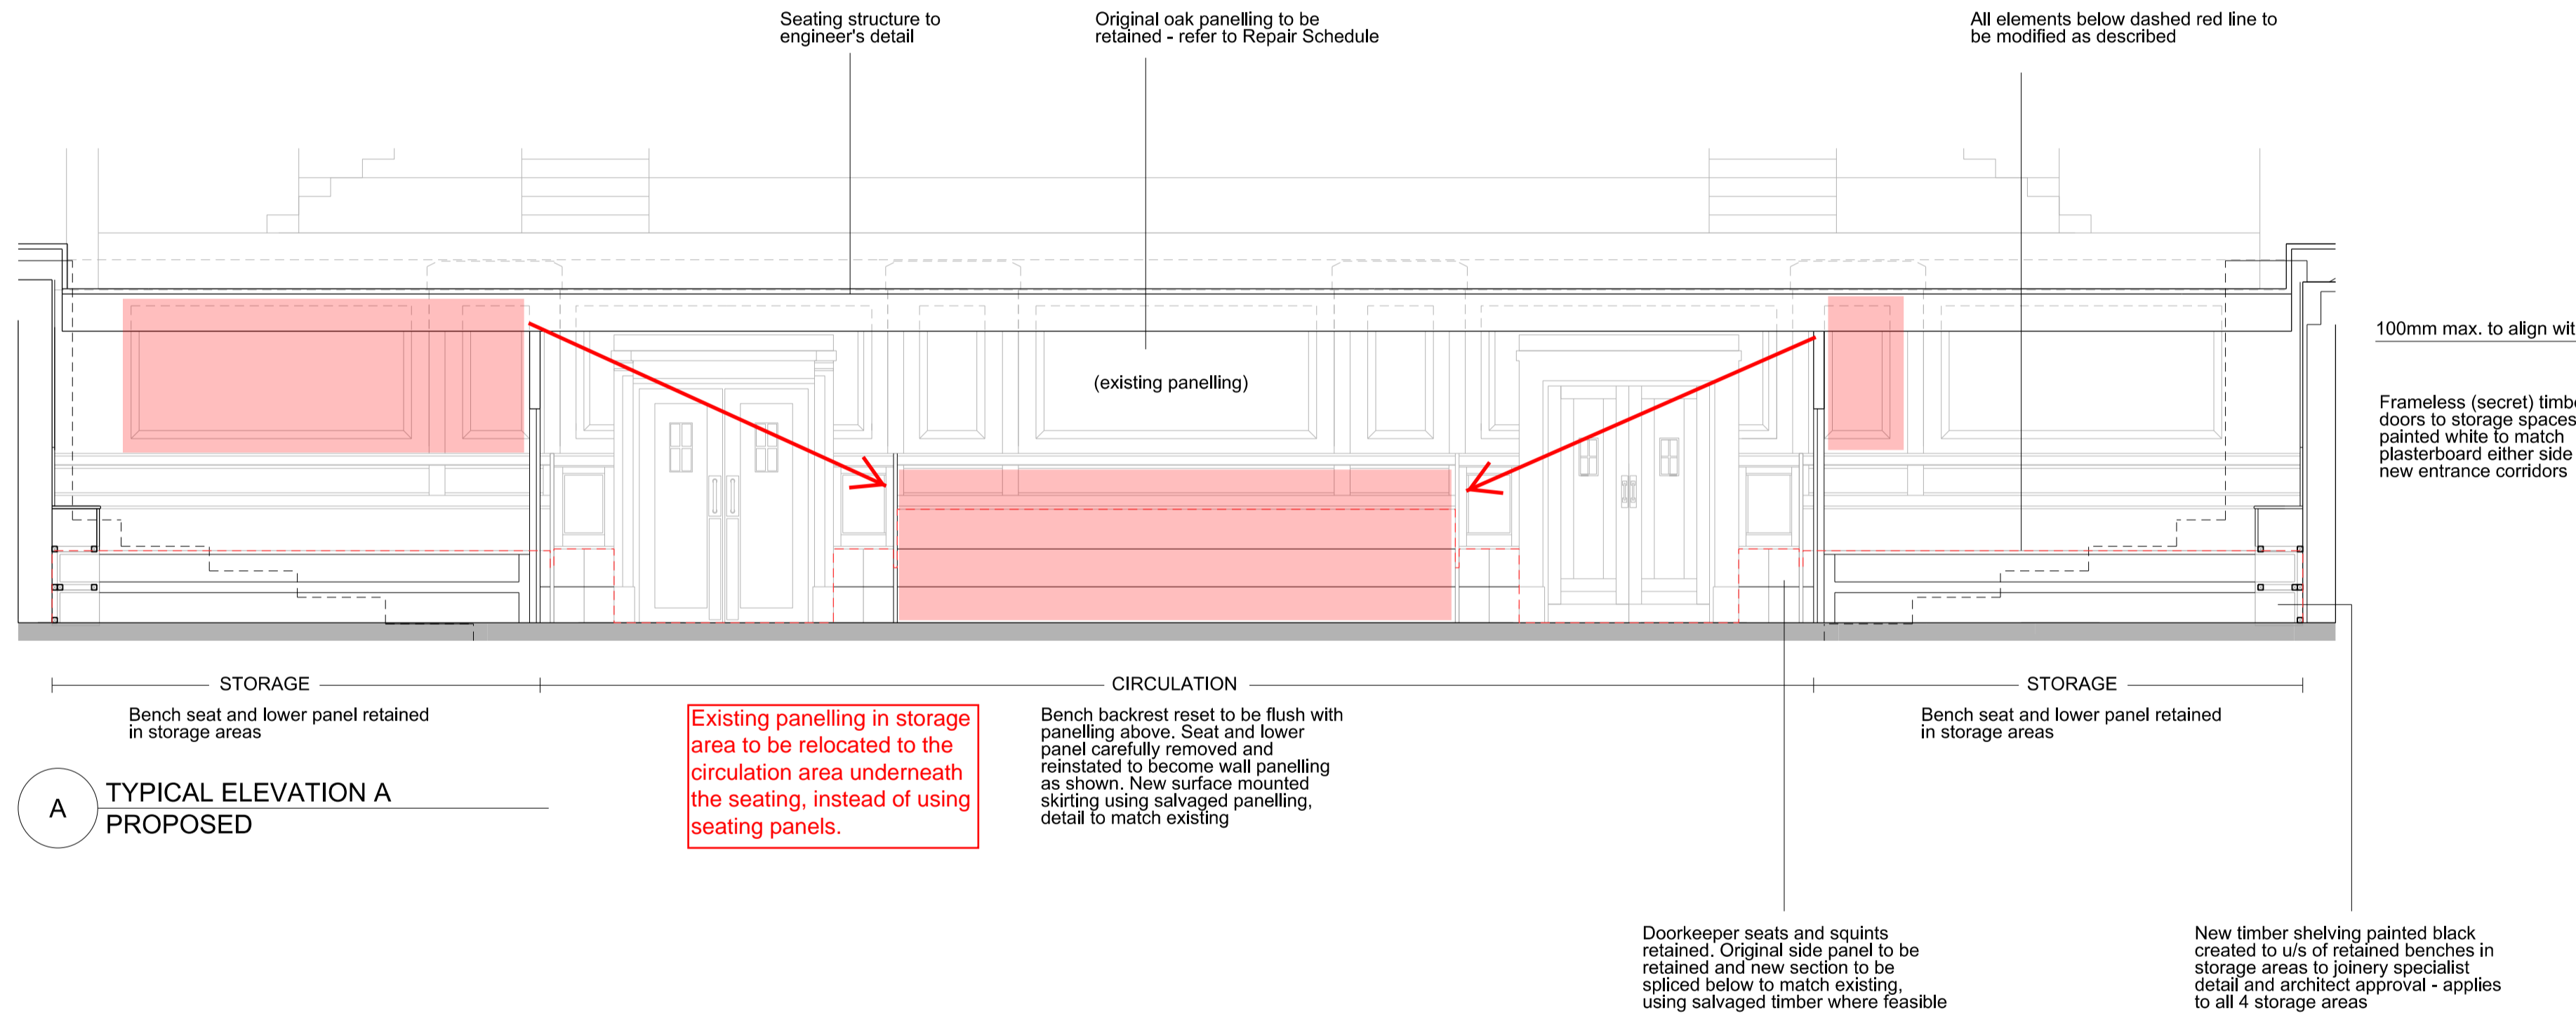


**A** TYPICAL ELEVATION A PROPOSED

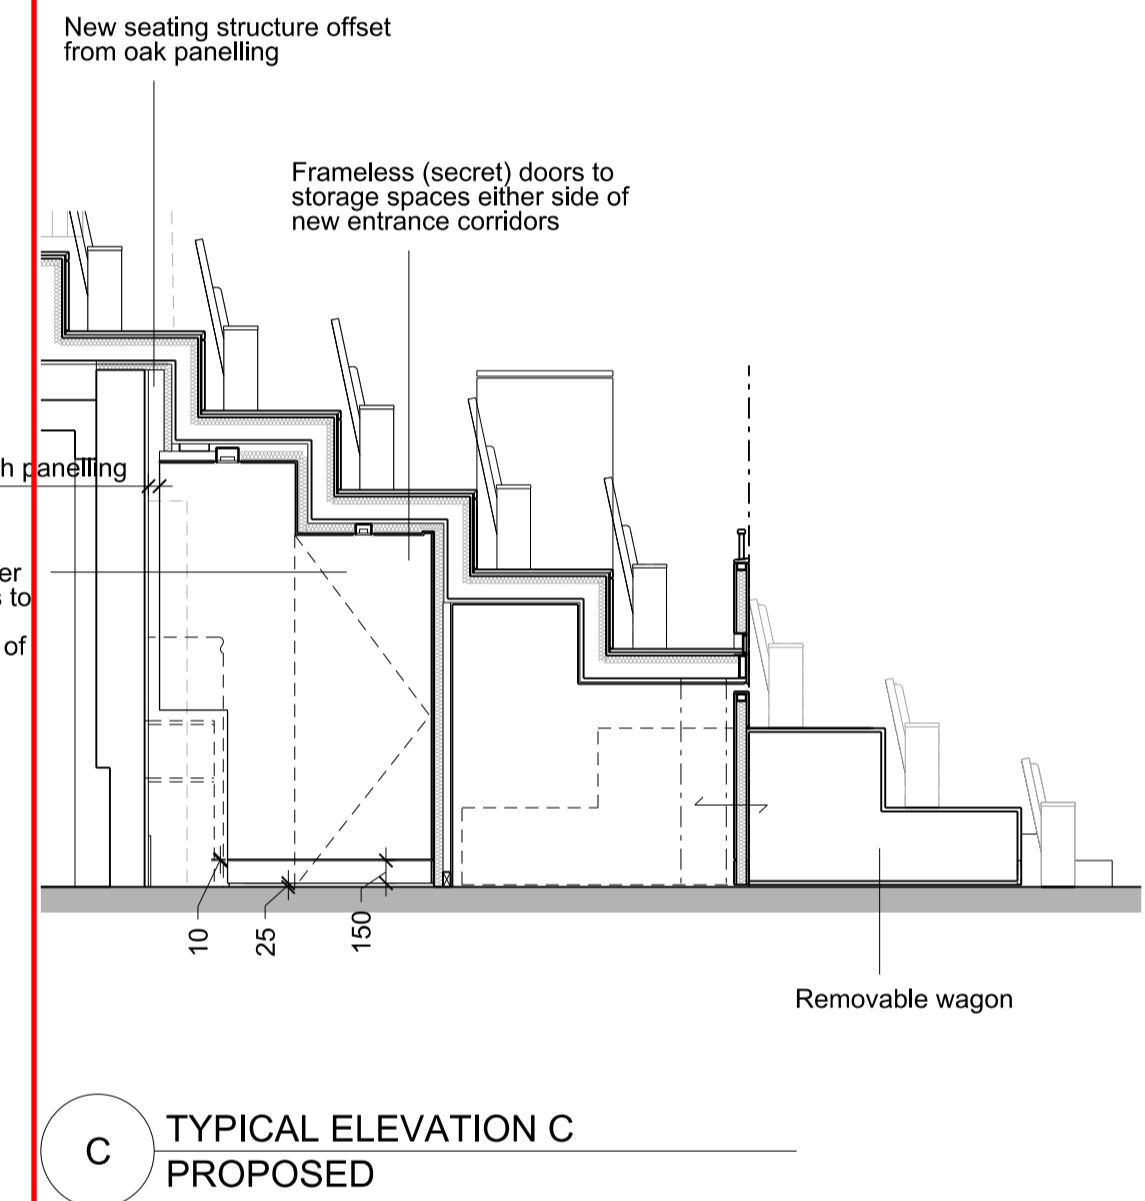

**C** TYPICAL ELEVATION C PROPOSED

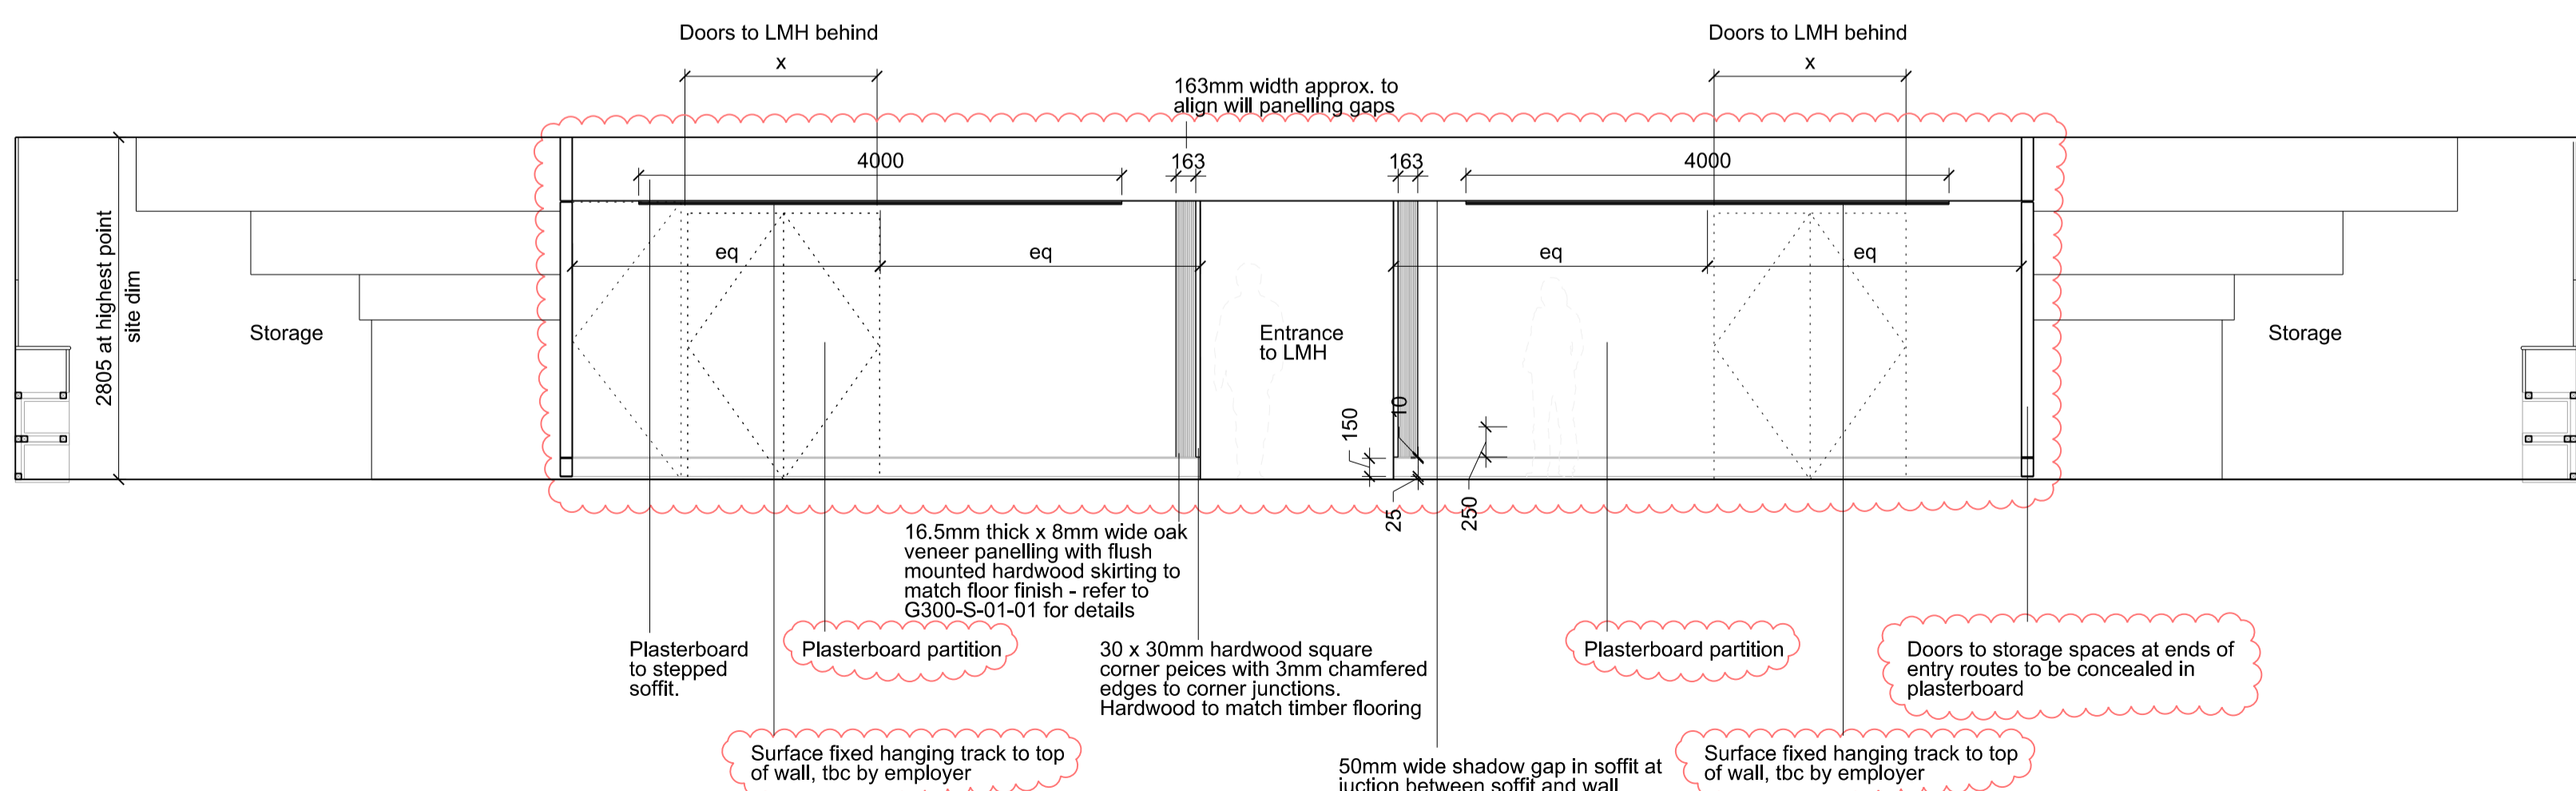


**B** TYPICAL ELEVATION B PROPOSED

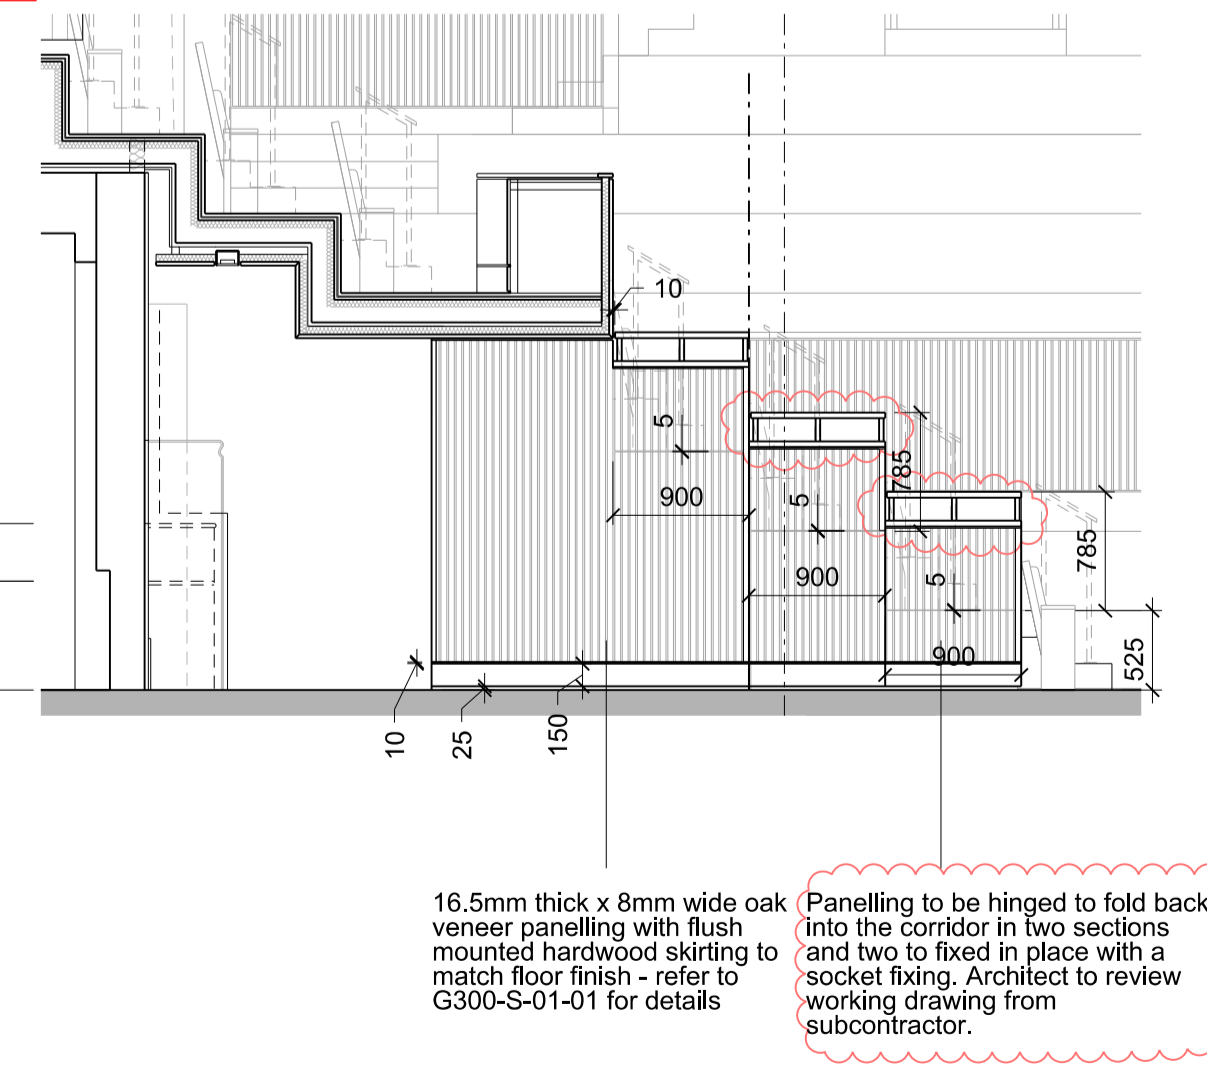

**D** TYPICAL ELEVATION D PROPOSED

**JOHN MCASLAN + PARTNERS**  
7-9 William Road  
London NW1 3ER  
T +44 (0)20 7313 6000  
F +44 (0)20 7313 6001  
www.mcaslan.co.uk

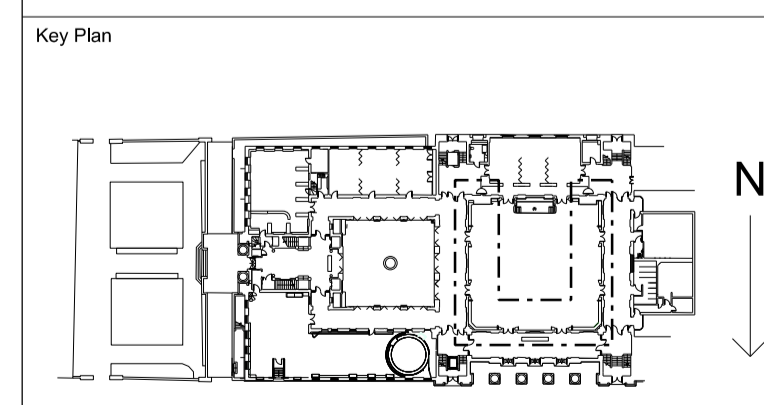

Friends House, 173 Euston Road.

Corridor under the Seating - Elevations

Scale At A1: 1:50 Job Number: 1371  
Date: 04/09/12 Drawing: JMP  
Drawing Status: CONSTRUCTION Checked: JMP  
Drawing Number: 1371-G300-E-00-08 Revision: 03