



Notes
Do not scale from this drawing.
All dimensions are to be checked on site and any discrepancies noted in writing to the Project Manager.
All dimensions are in millimeters unless noted otherwise.


Rev.	Date	Description	Drawn	Checked
-	14.05.13	Construction Issue	JMP	JMP
01	16.05.14	Construction Issue	JMP	JMP
02	16.06.14	Construction Issue	JMP	JMP

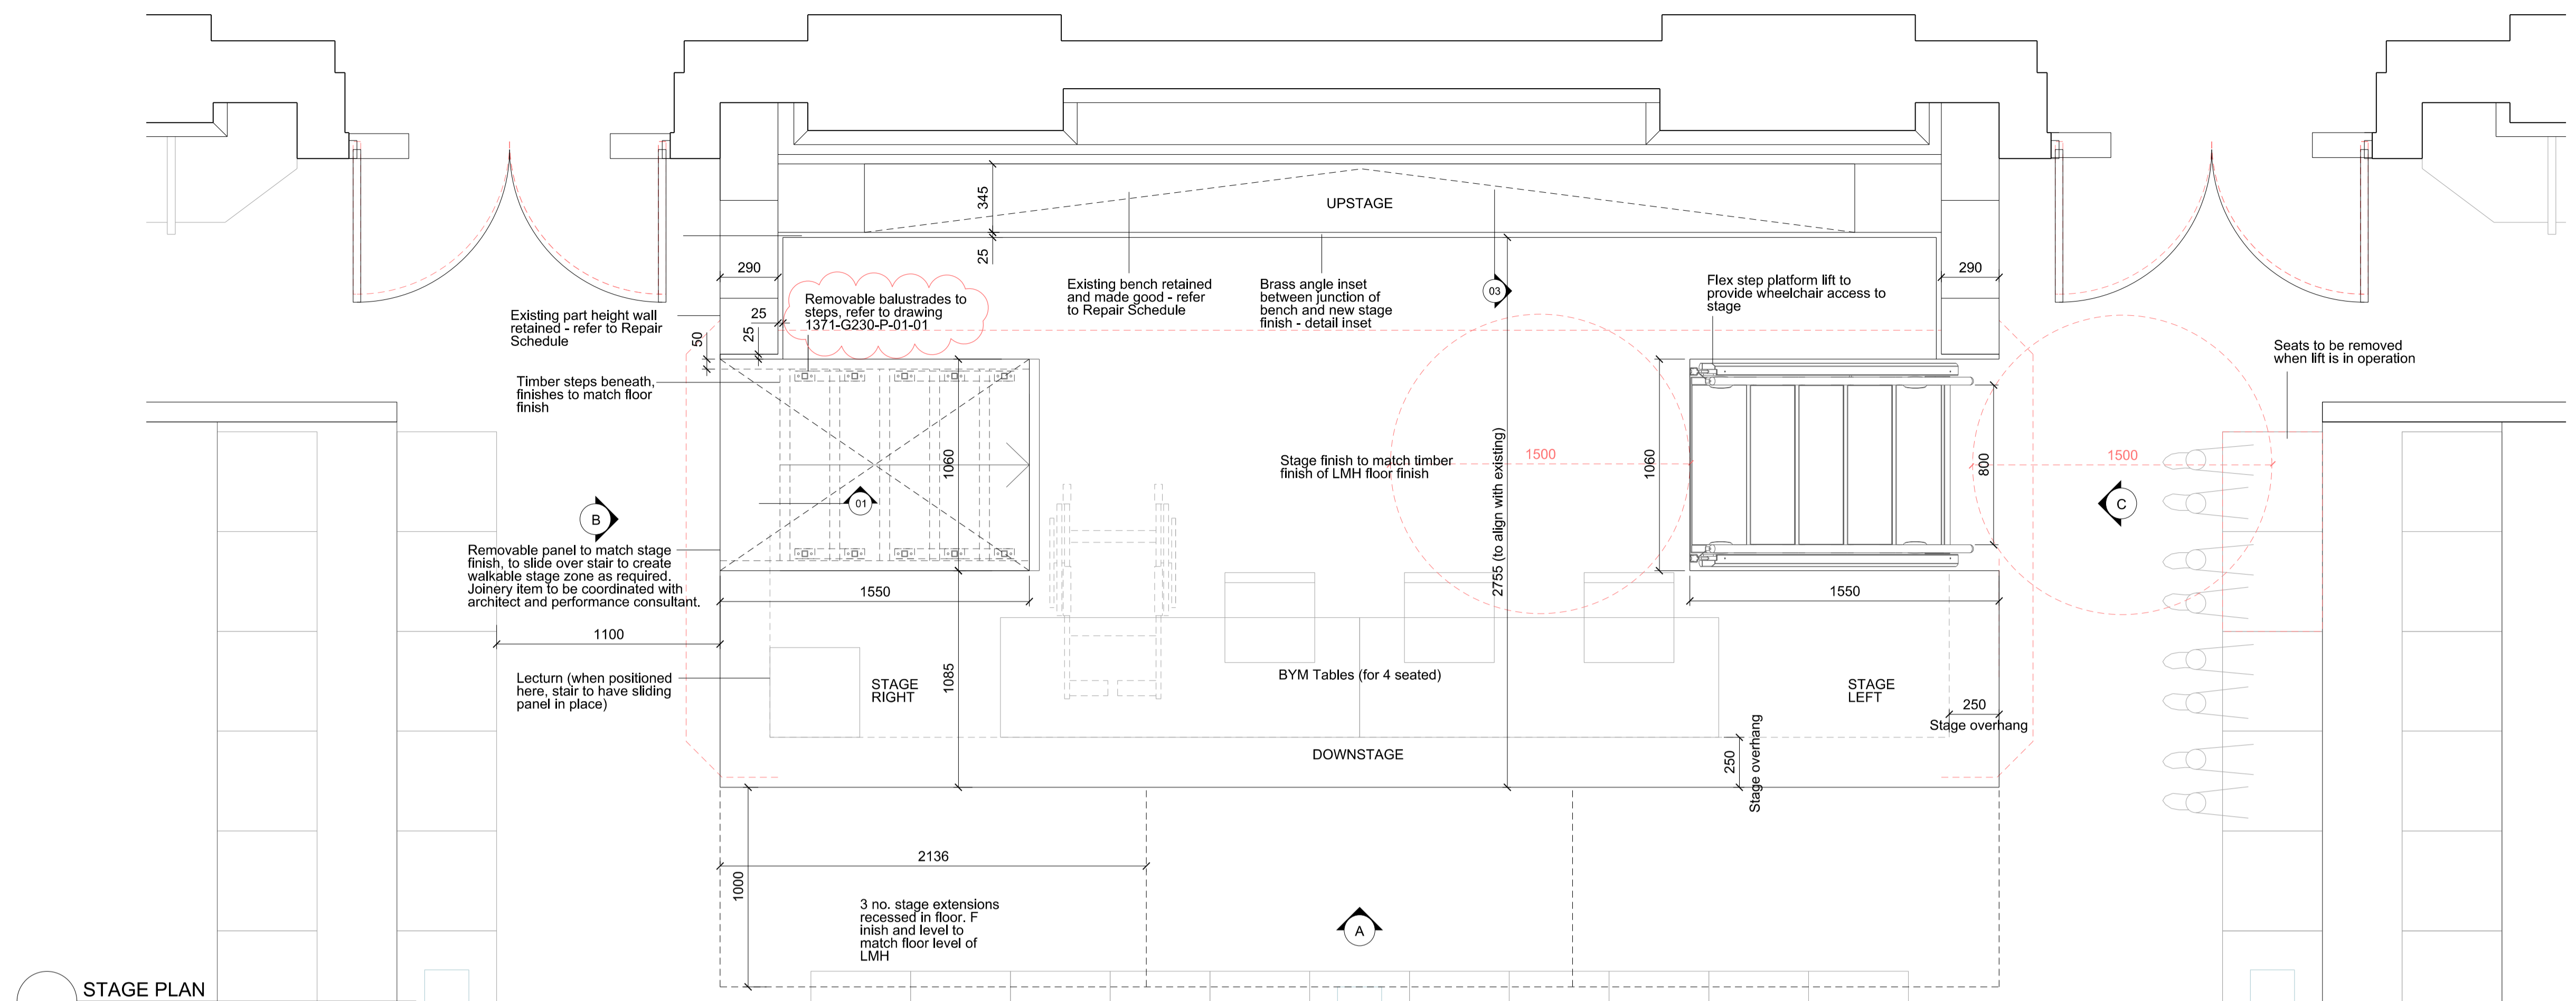


STAGE PLAN

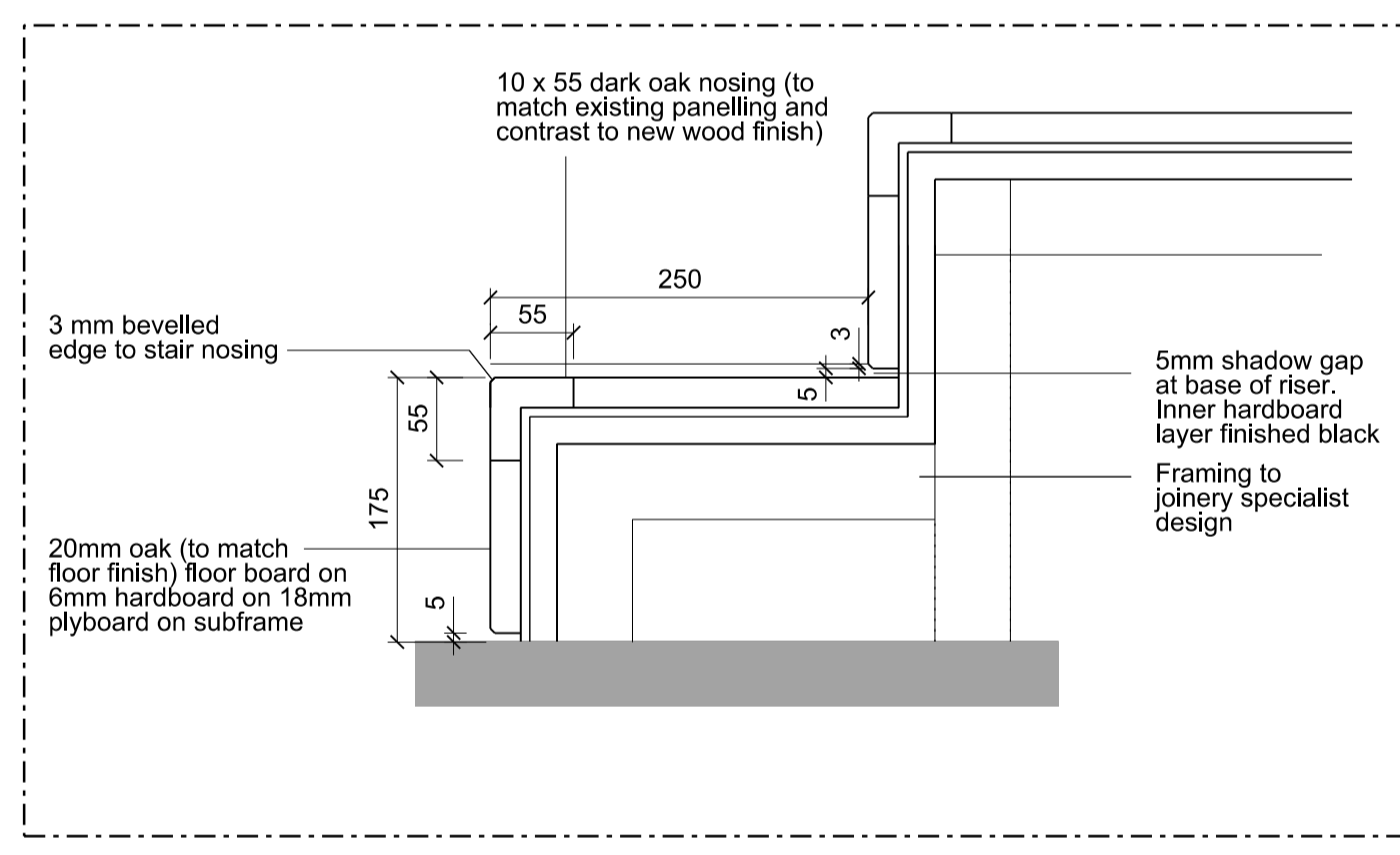


Detail 01 1:5

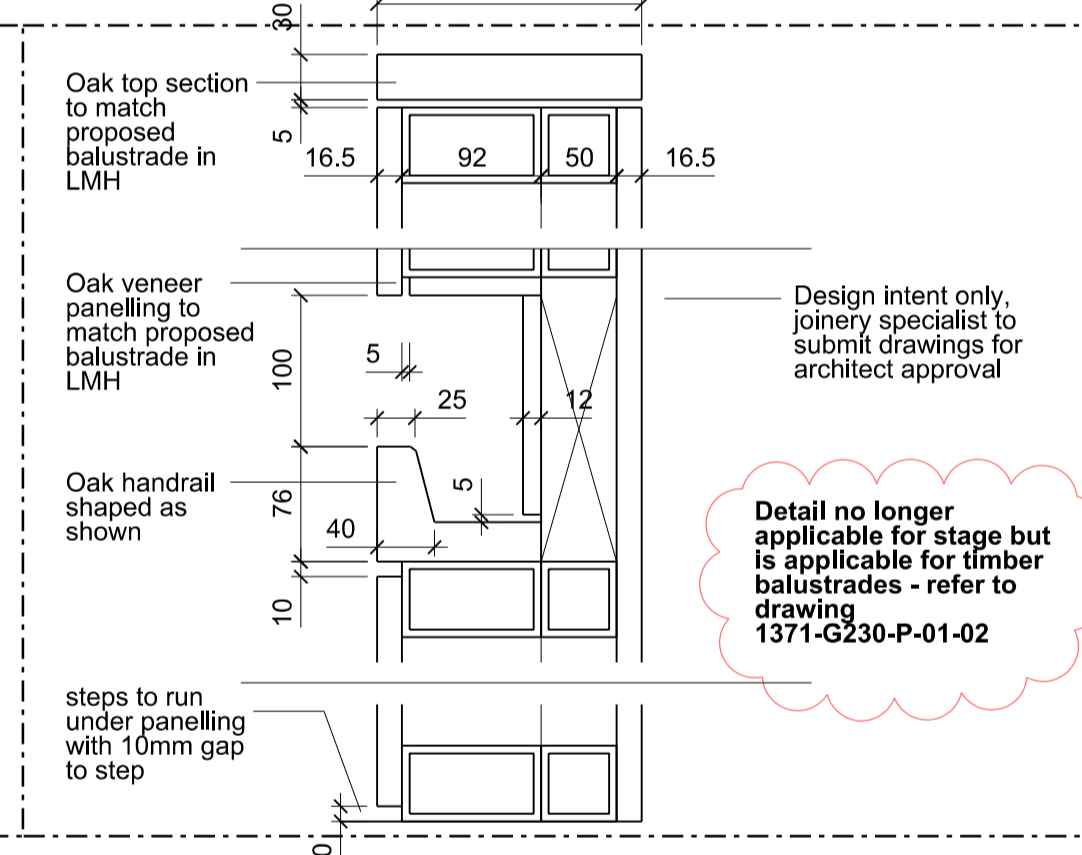


Detail 02 1:5

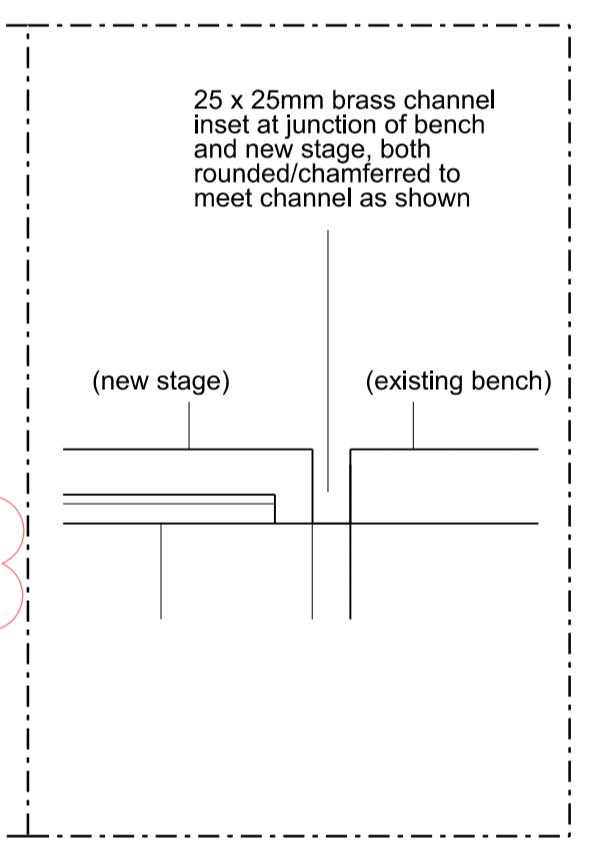


Detail 03 1:5

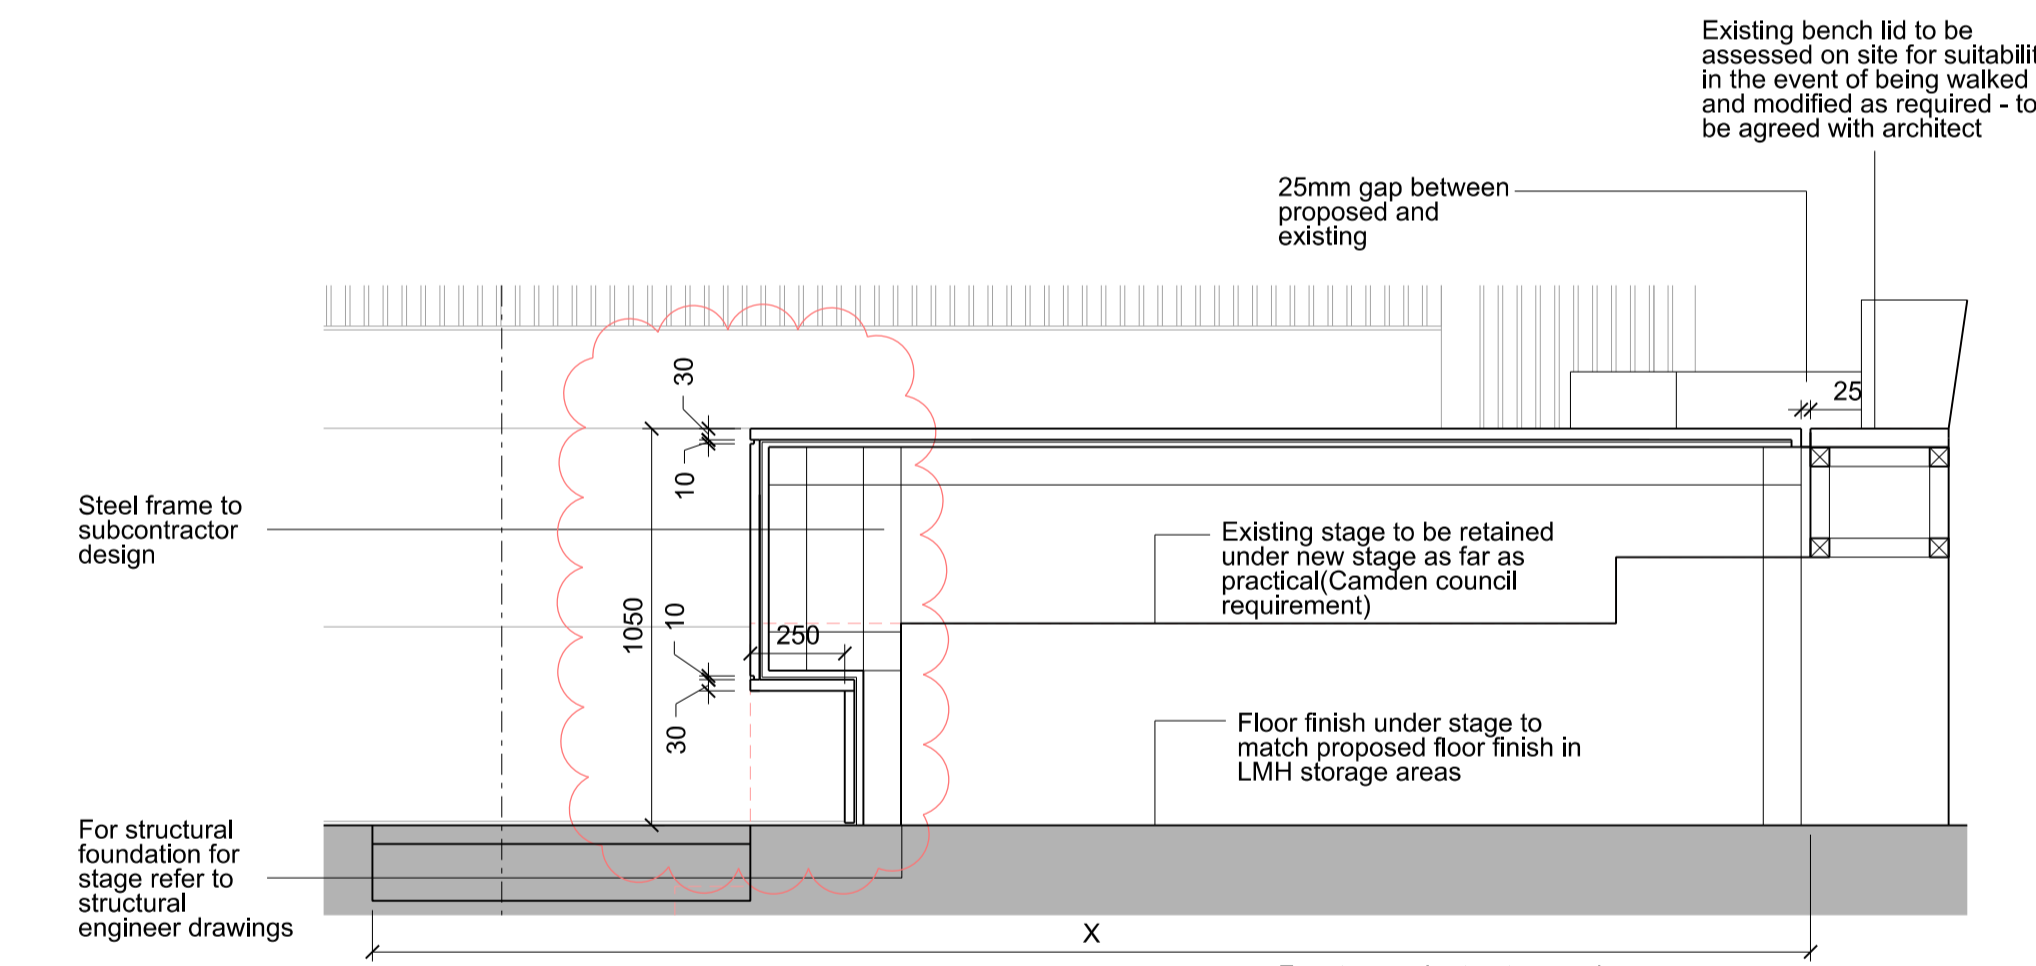


STAGE SECTION

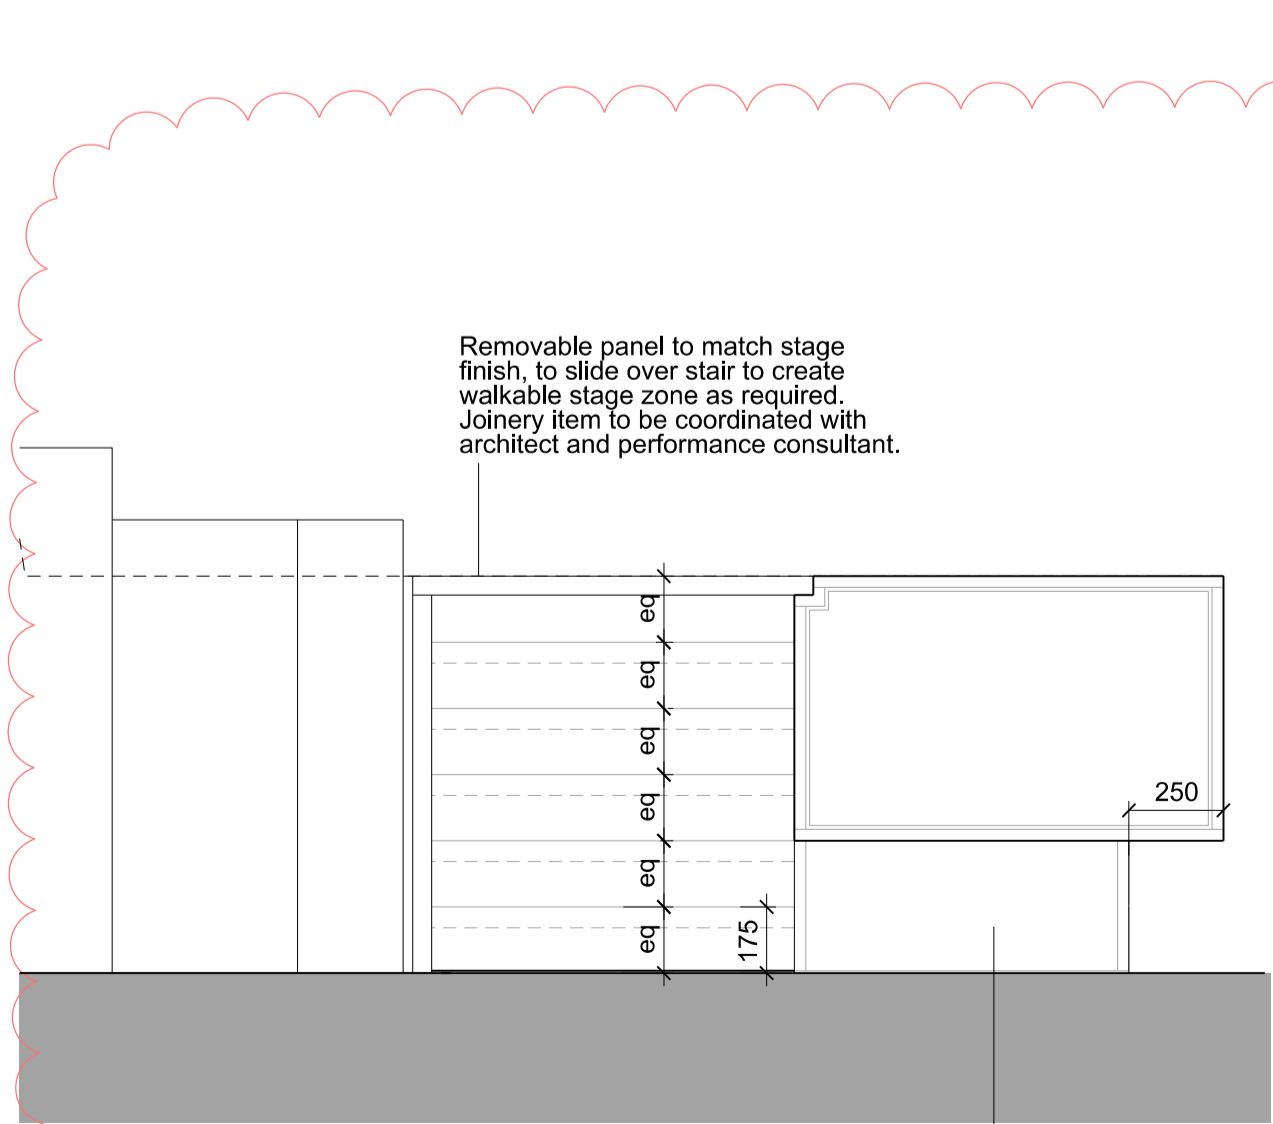

STAGE ELEVATION B

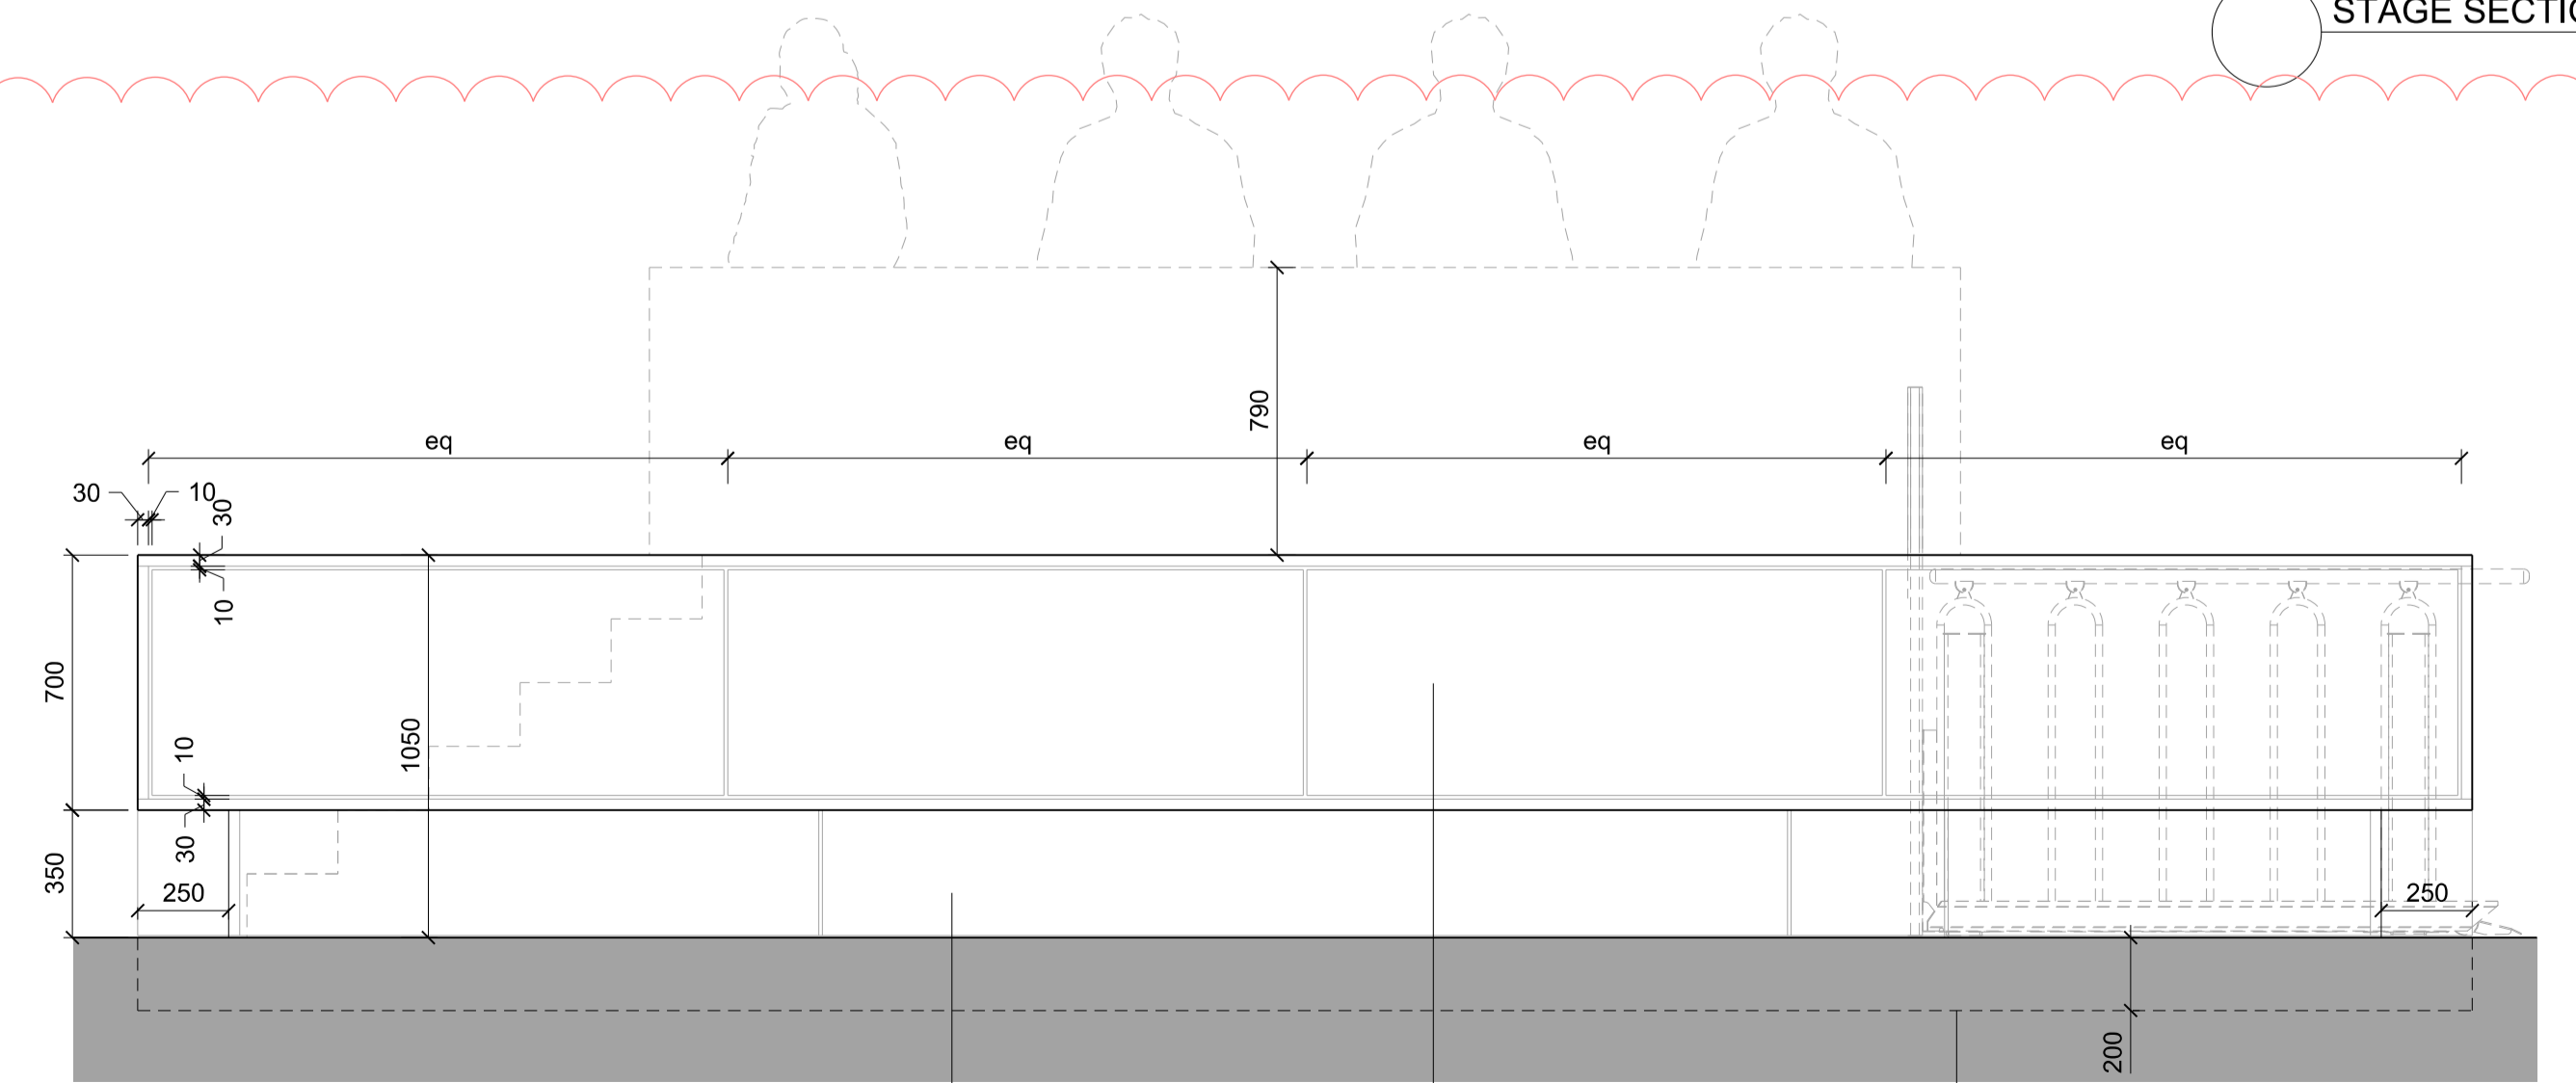

STAGE ELEVATION A

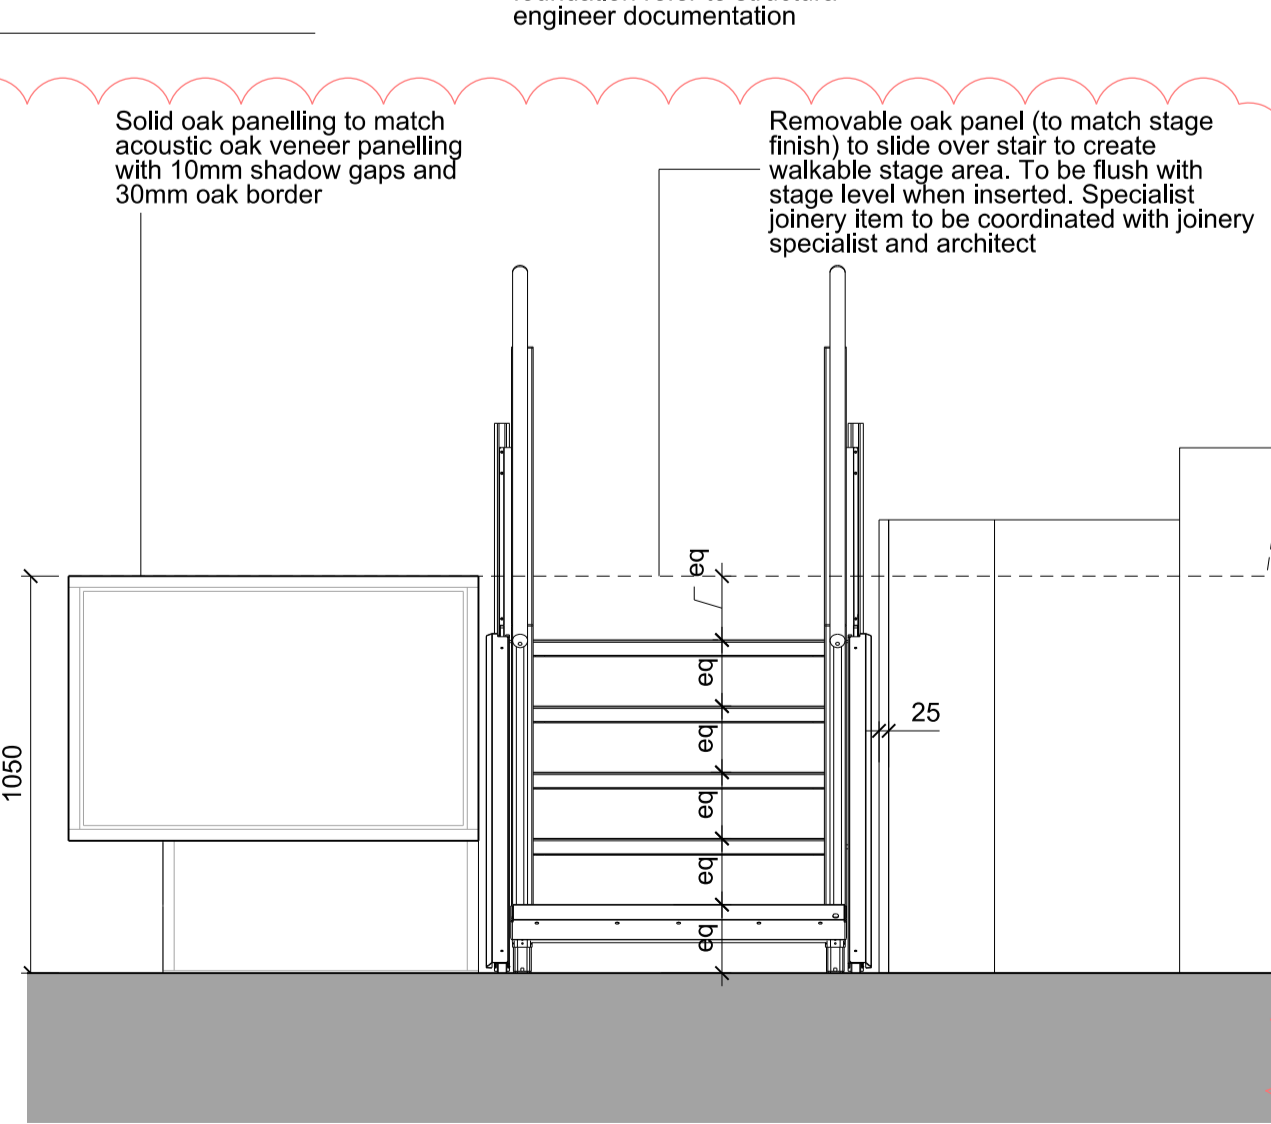

STAGE ELEVATION C

JOHN MCASLAN + PARTNERS

7-9 William Road
London NW1 3ER
T +44 (0)20 7313 6000
F +44 (0)20 7313 6001
www.mcaslan.co.uk

Key Plan

Friends House, 173 Euston Road.

Stage Plan and Elevations

Scale At A1:	1:20	Job Number:	1371
Date:	04/09/12	Drawing:	JMP
Drawing Status:	CONSTRUCTION	Checked:	JMP
Drawing Number:	1371-G300-P-00-20	Revision:	02