




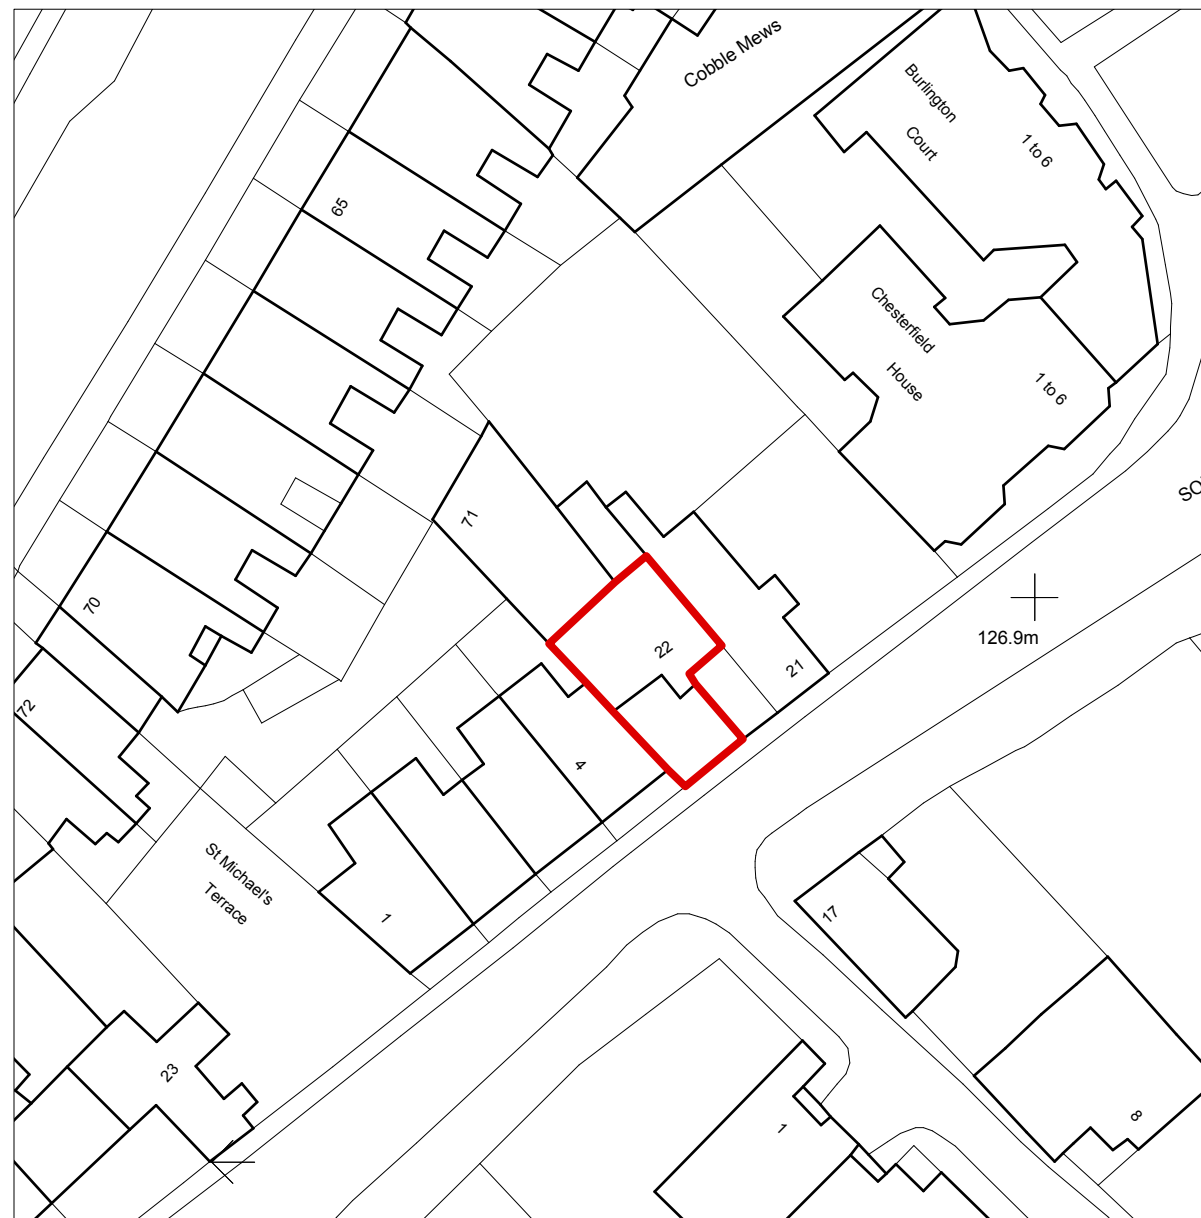

1 Location Plan
1:1250@A3

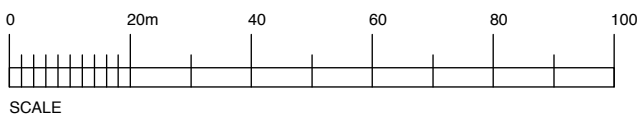

2 Block Plan
1:500@A3

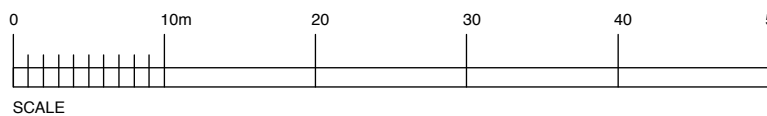

Notes		
Revisions		
Date:	Rev:	Details:

STUDIO MACKERETH		
ARCHITECTS 63a SOUTH AUDLEY STREET W1K 2GS		
TELEPHONE +44 (0)20 7409 3744 EMAIL: INFO@STUDIOMACKERETH.COM		
Project 22 SOUTH GROVE, N6 6BB		
Drawing Title Location/Block Plan		
Scale AS SHOWN	Creation Date JUN 2014	Status PLA
Project No. 020	Drawing No. PL091 /	Revision