




existing

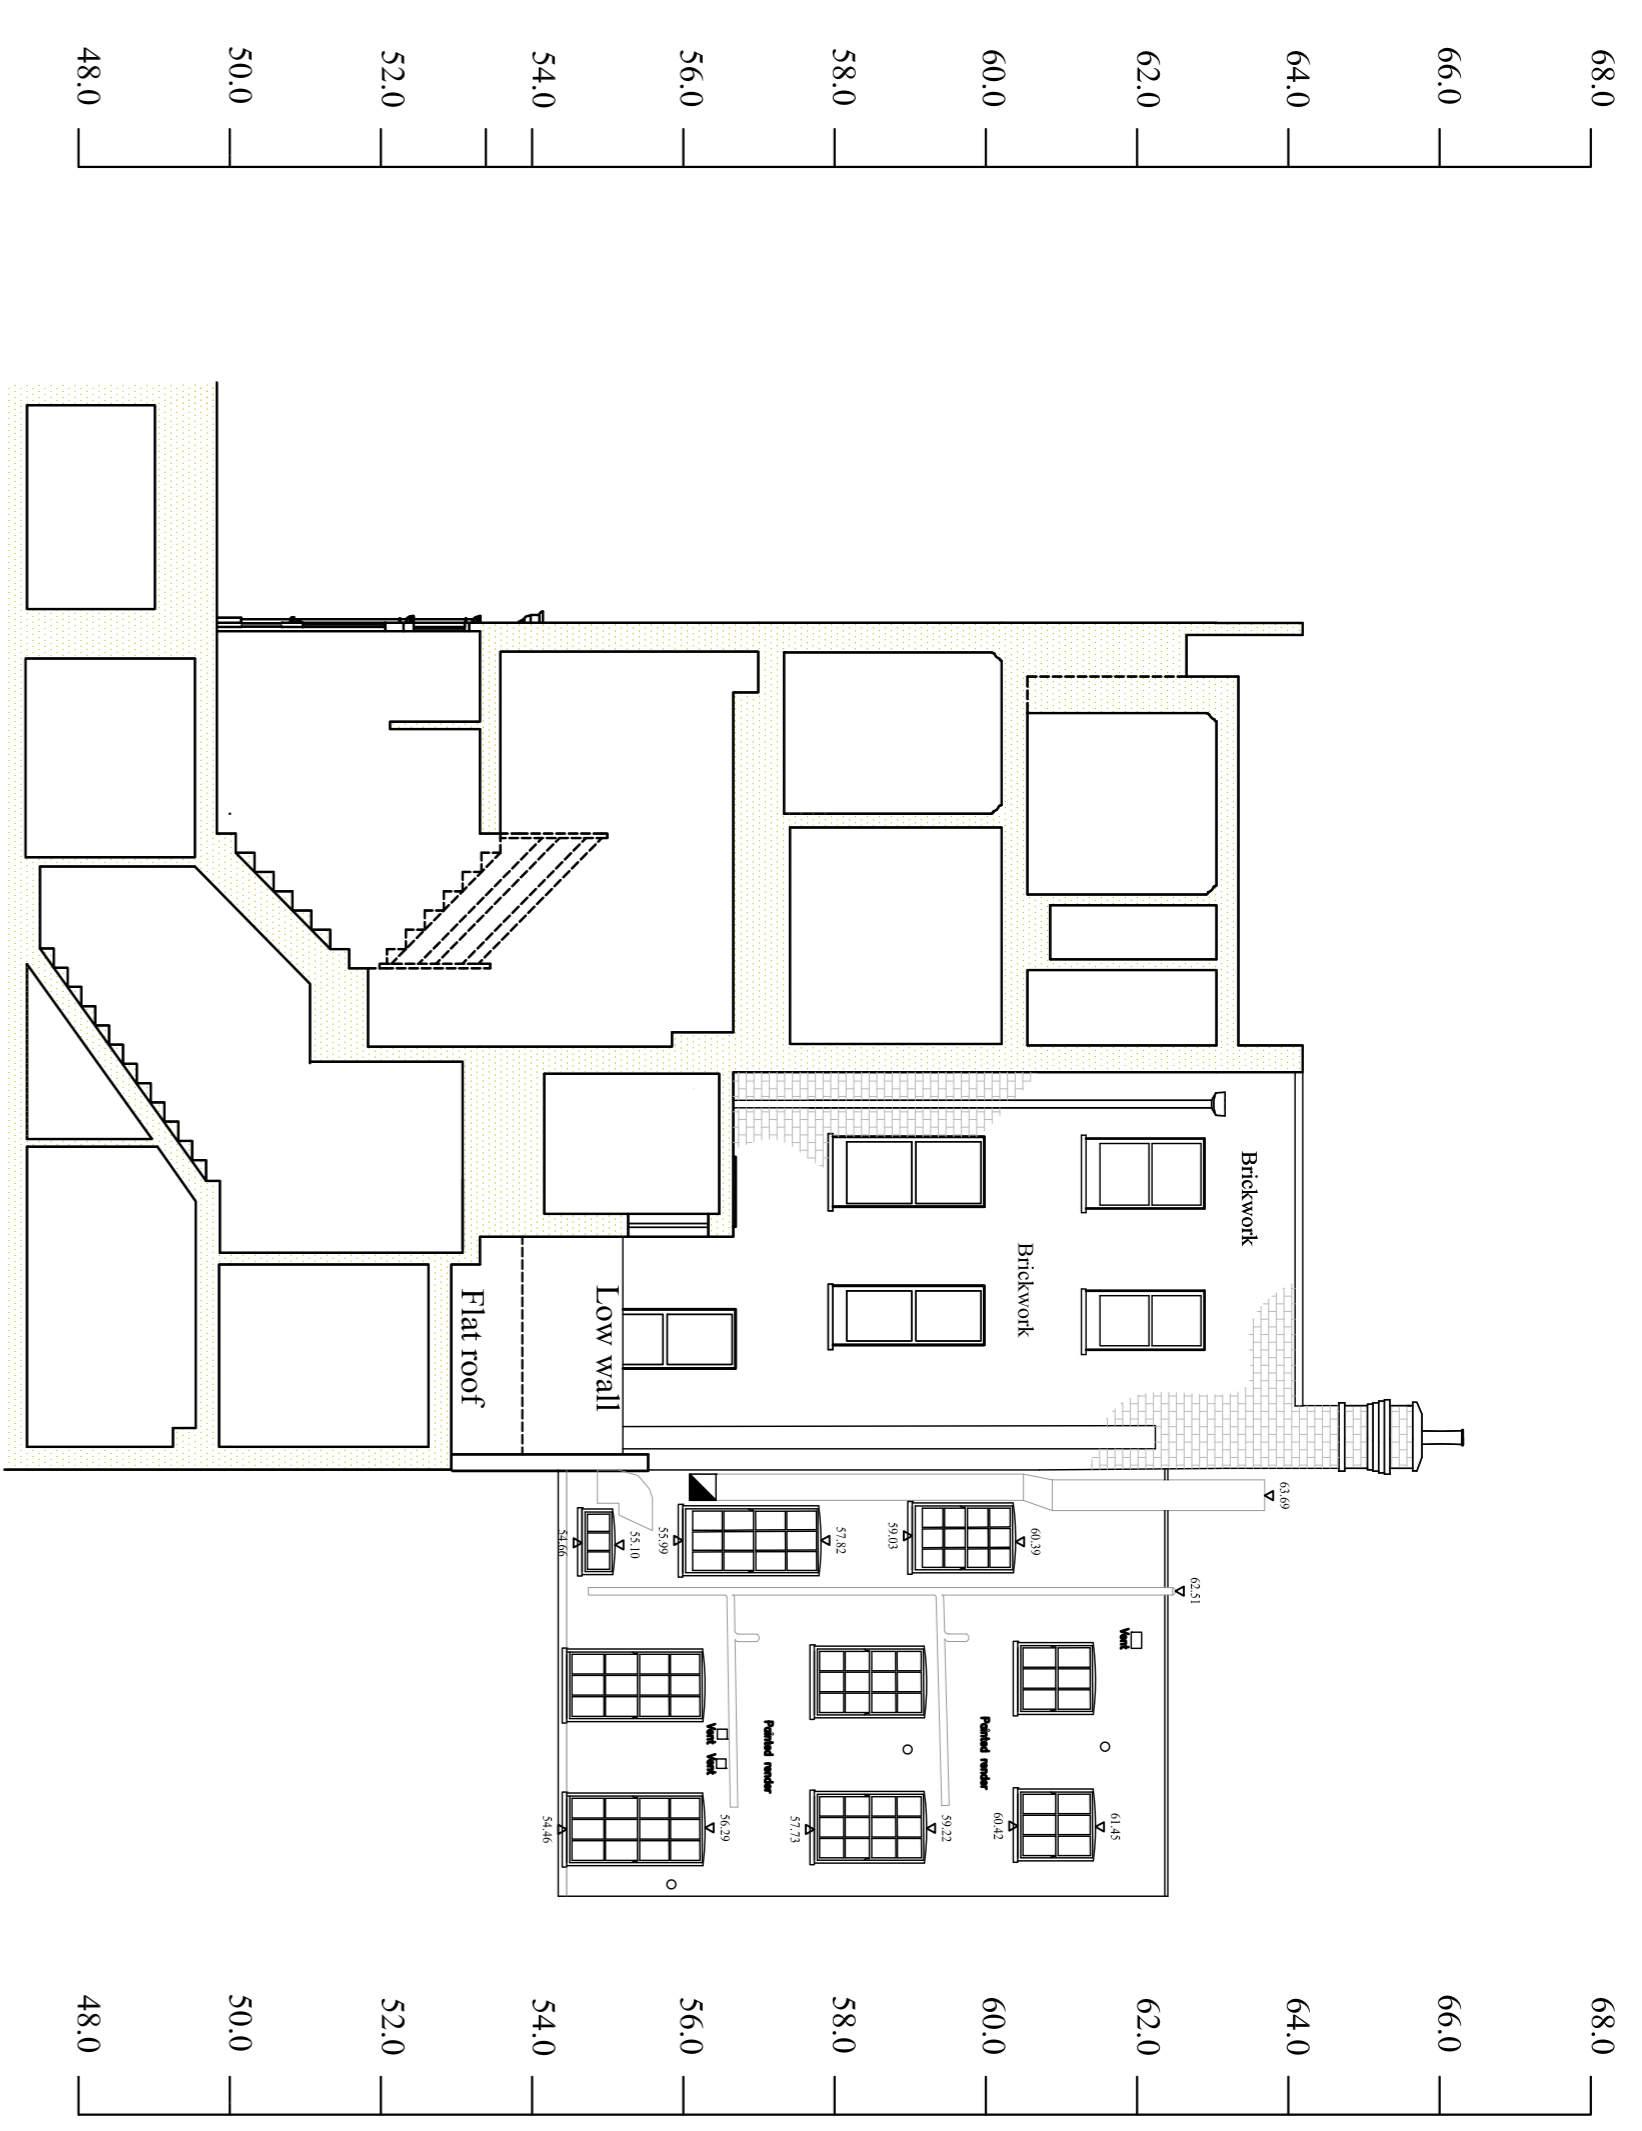


Section A - A

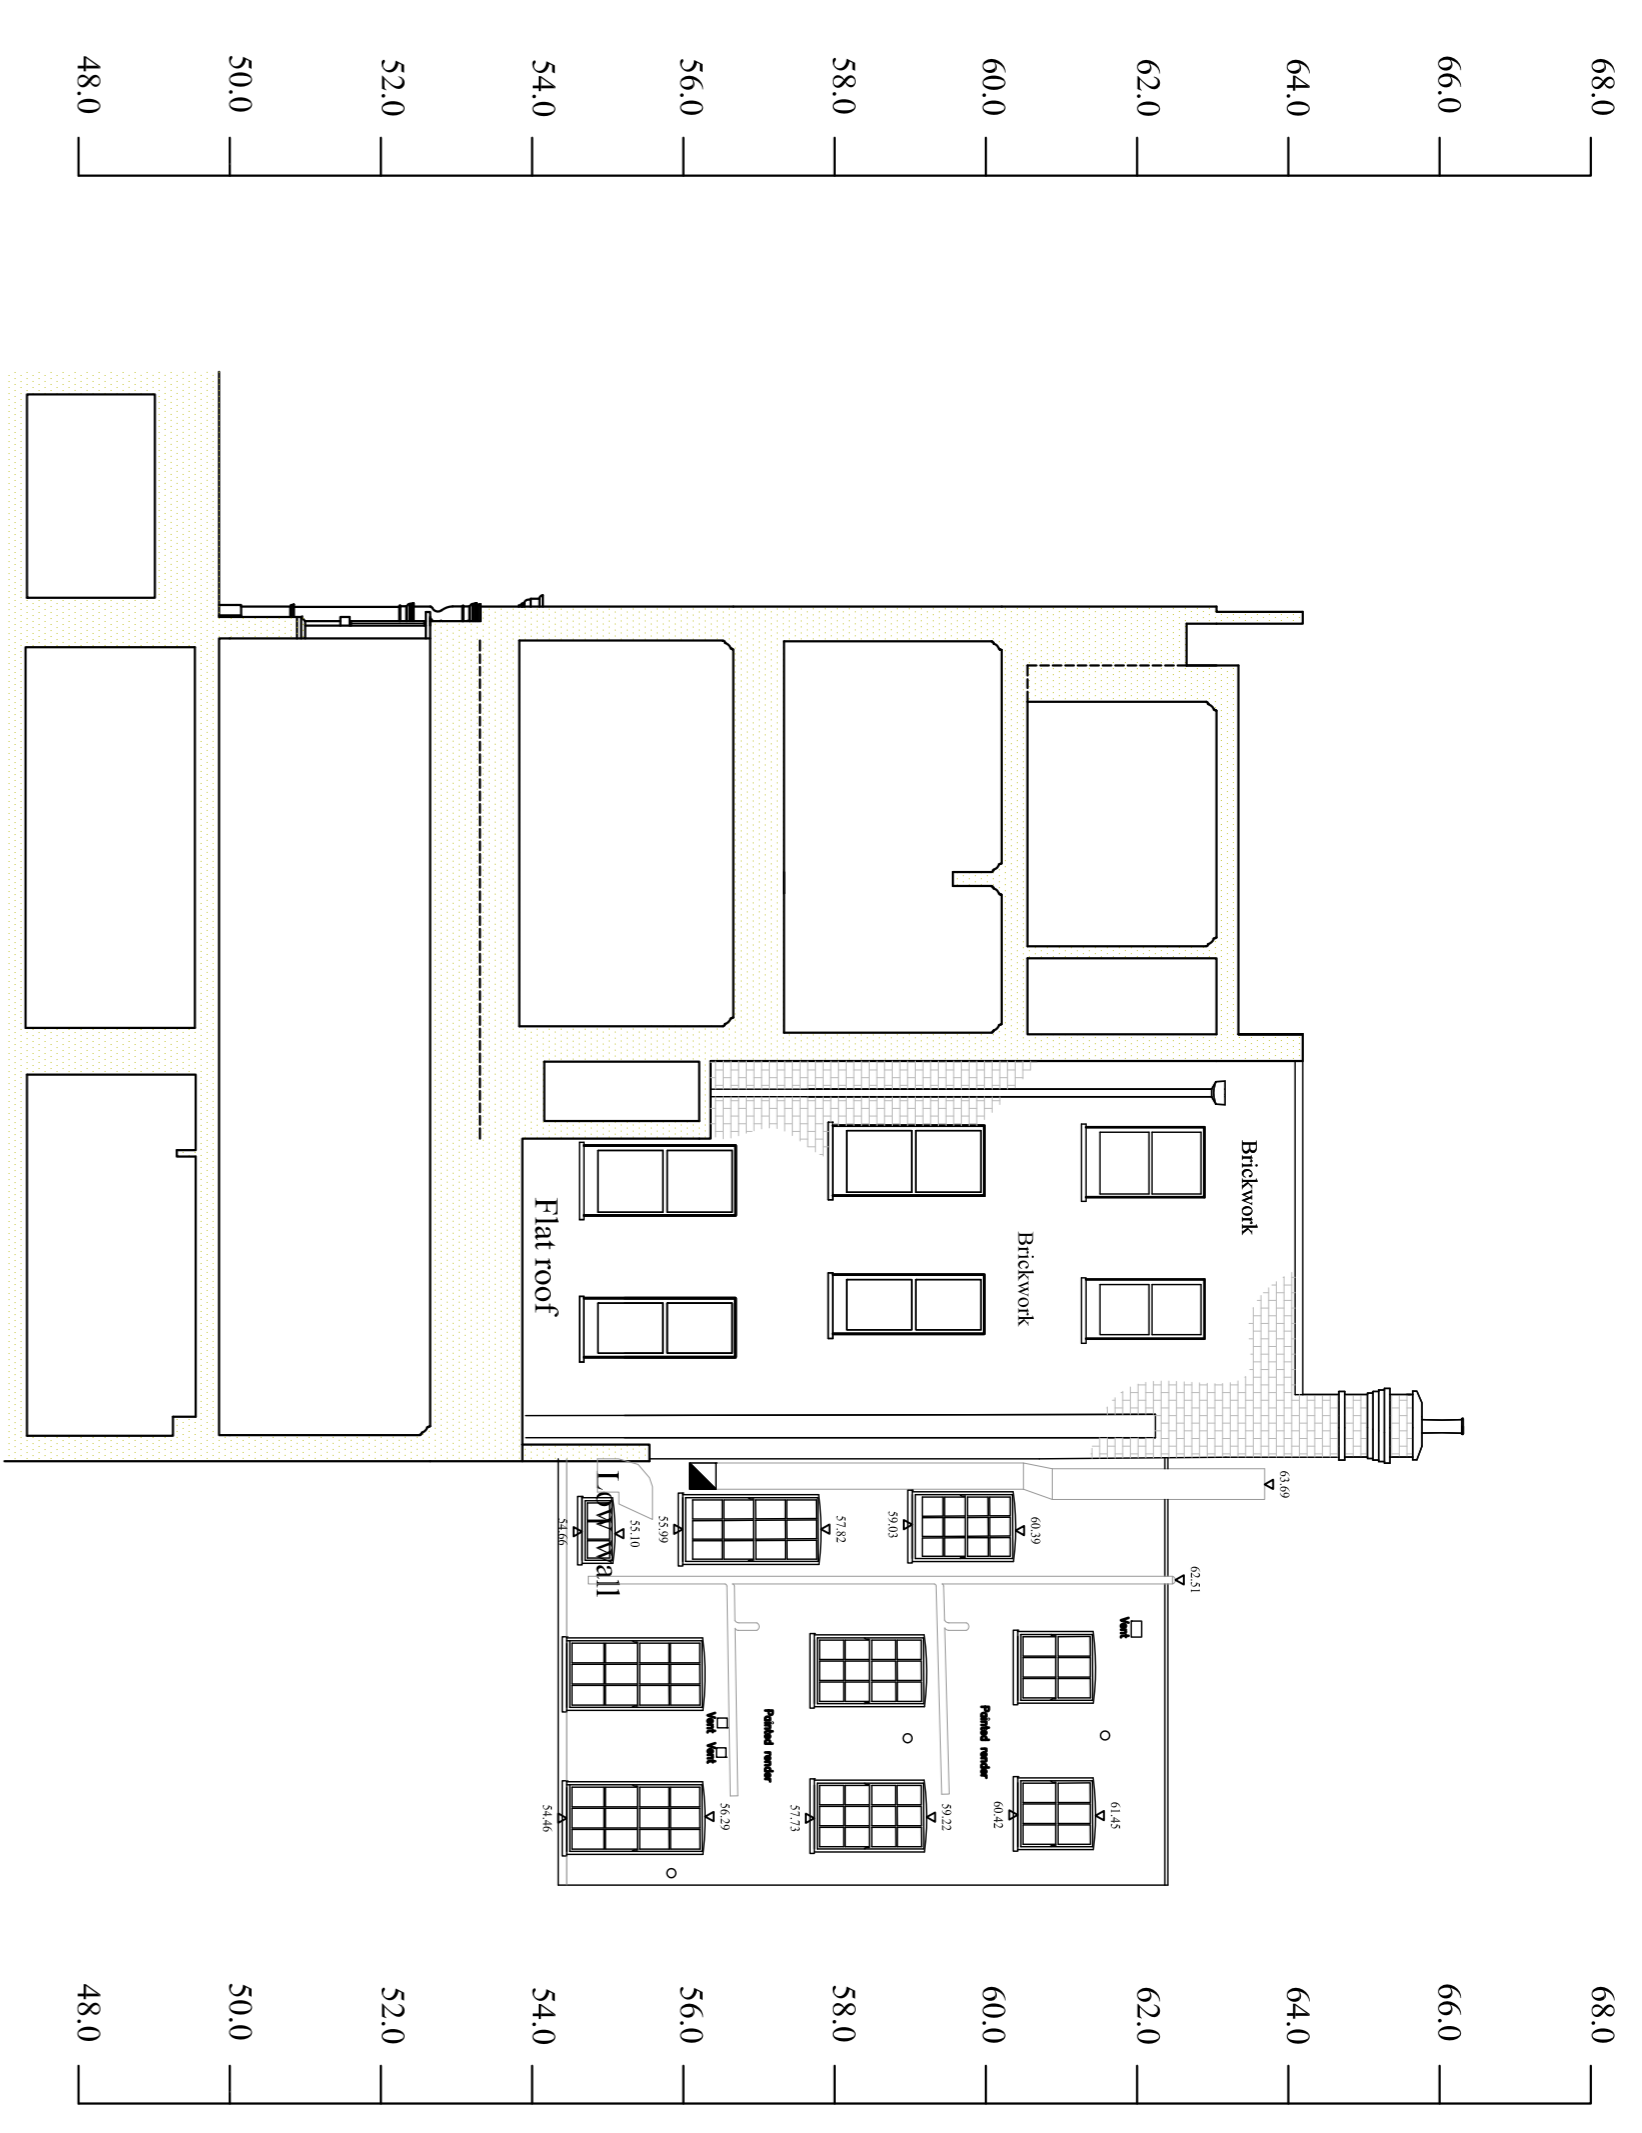

Section B - B

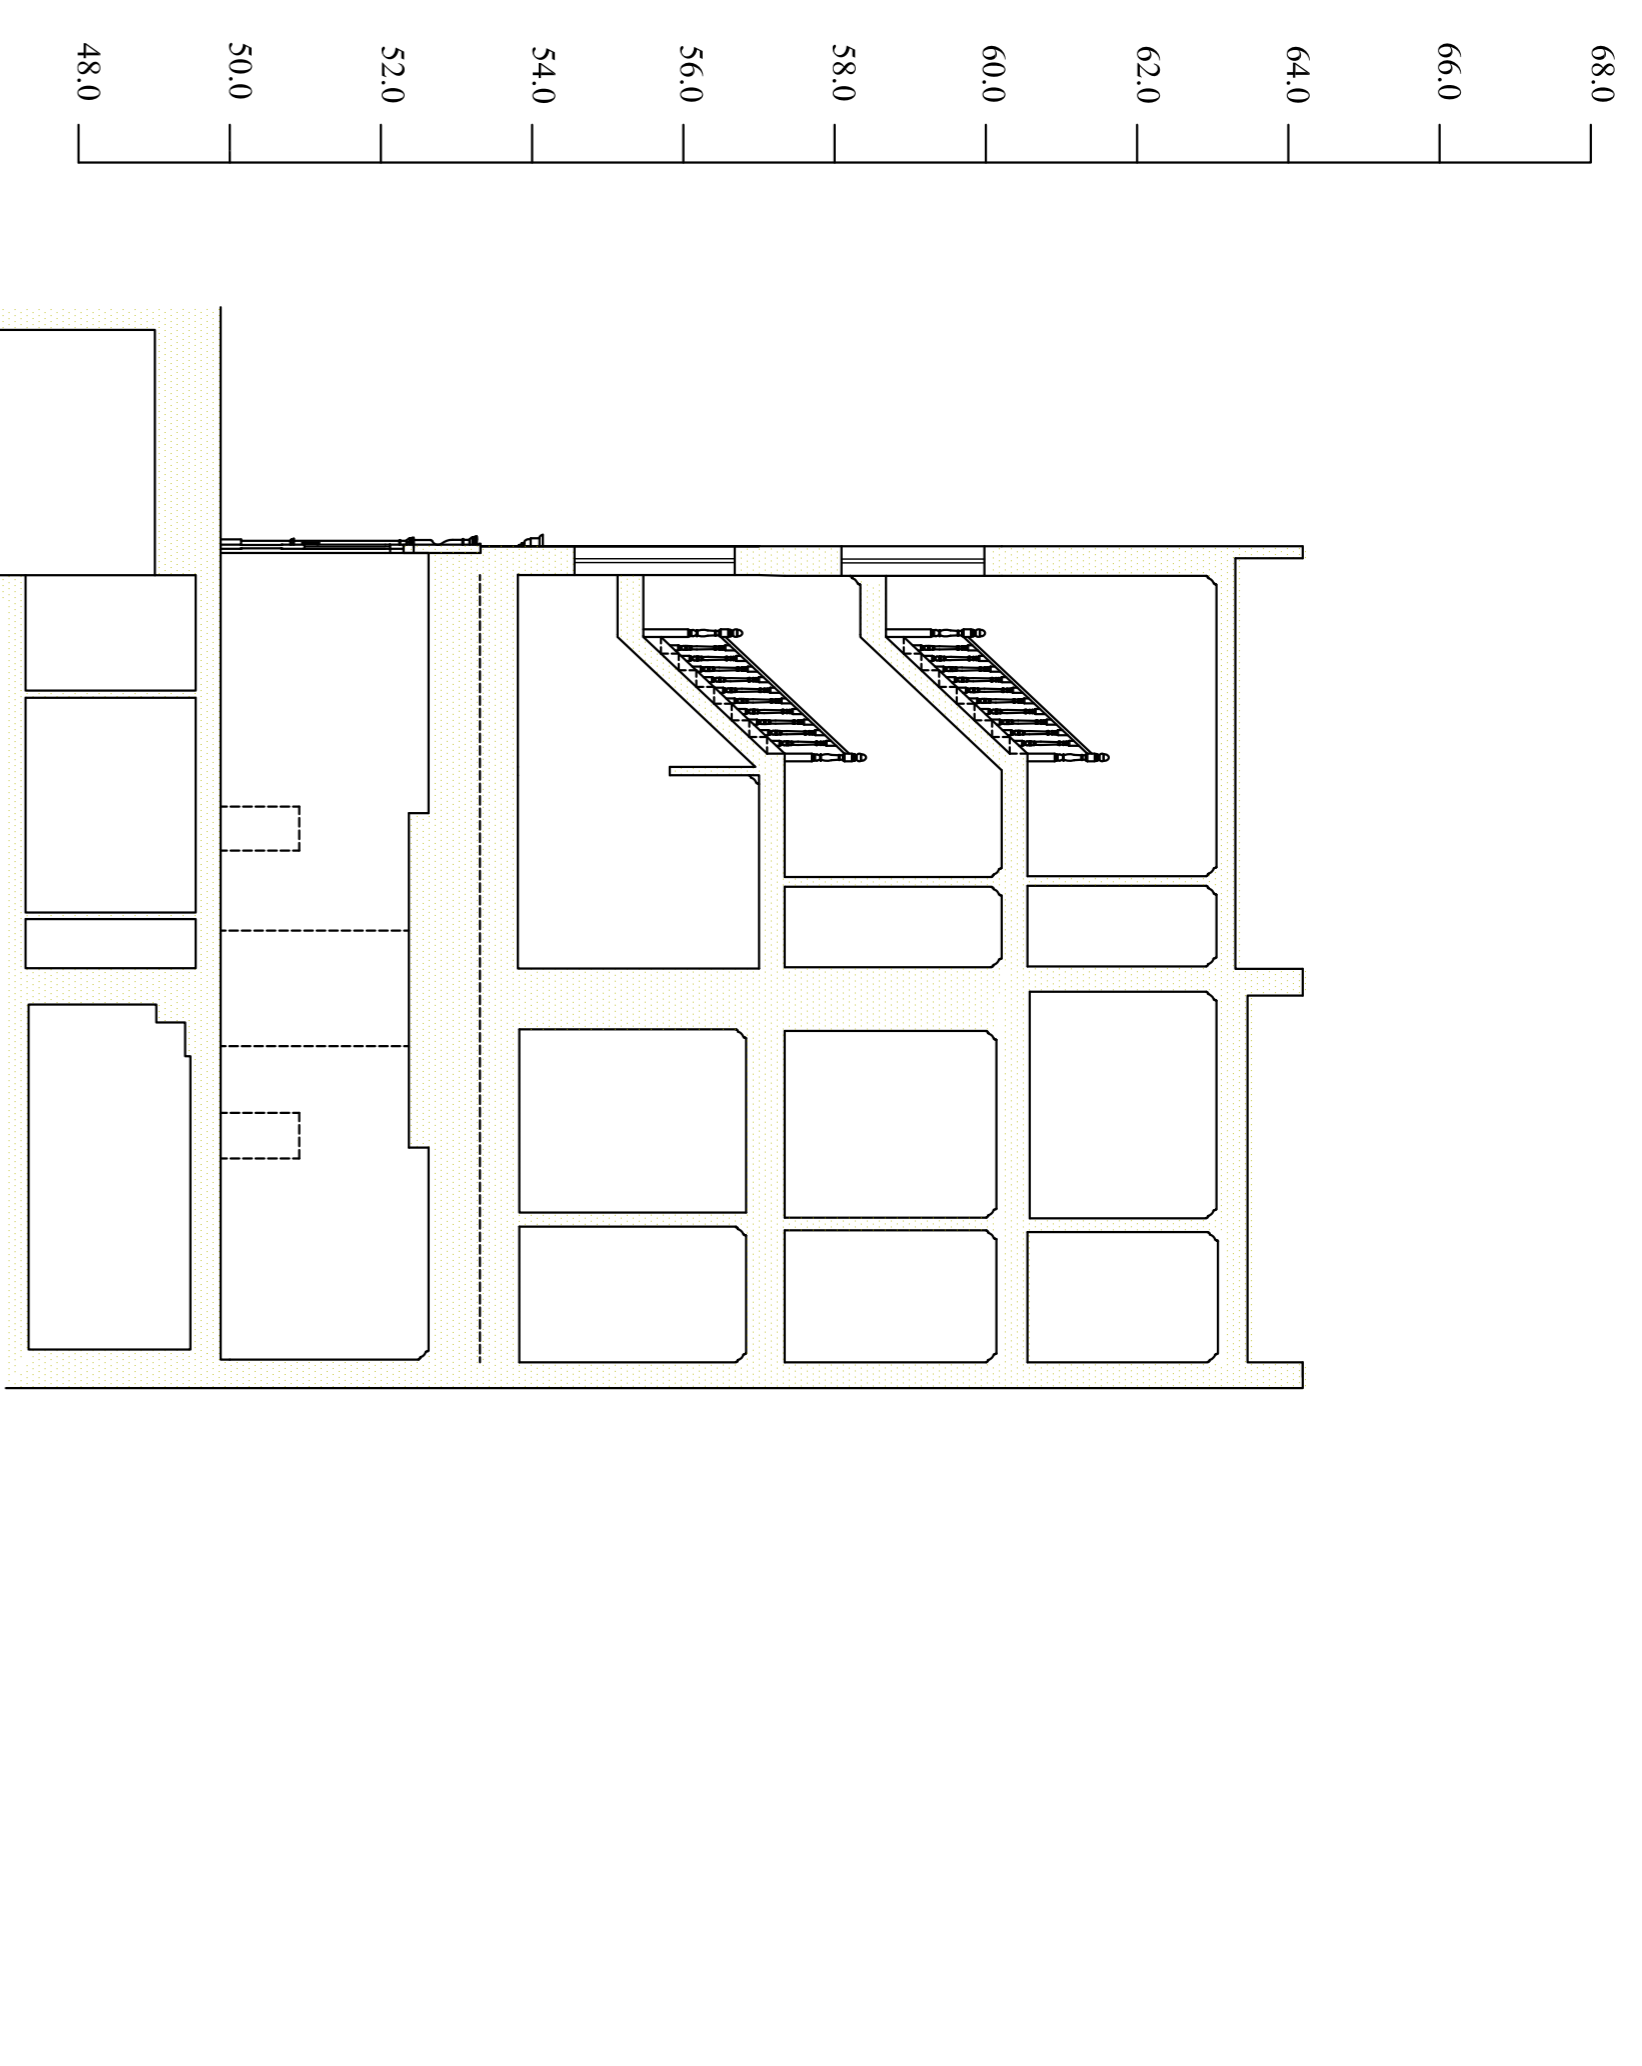

Section C - C

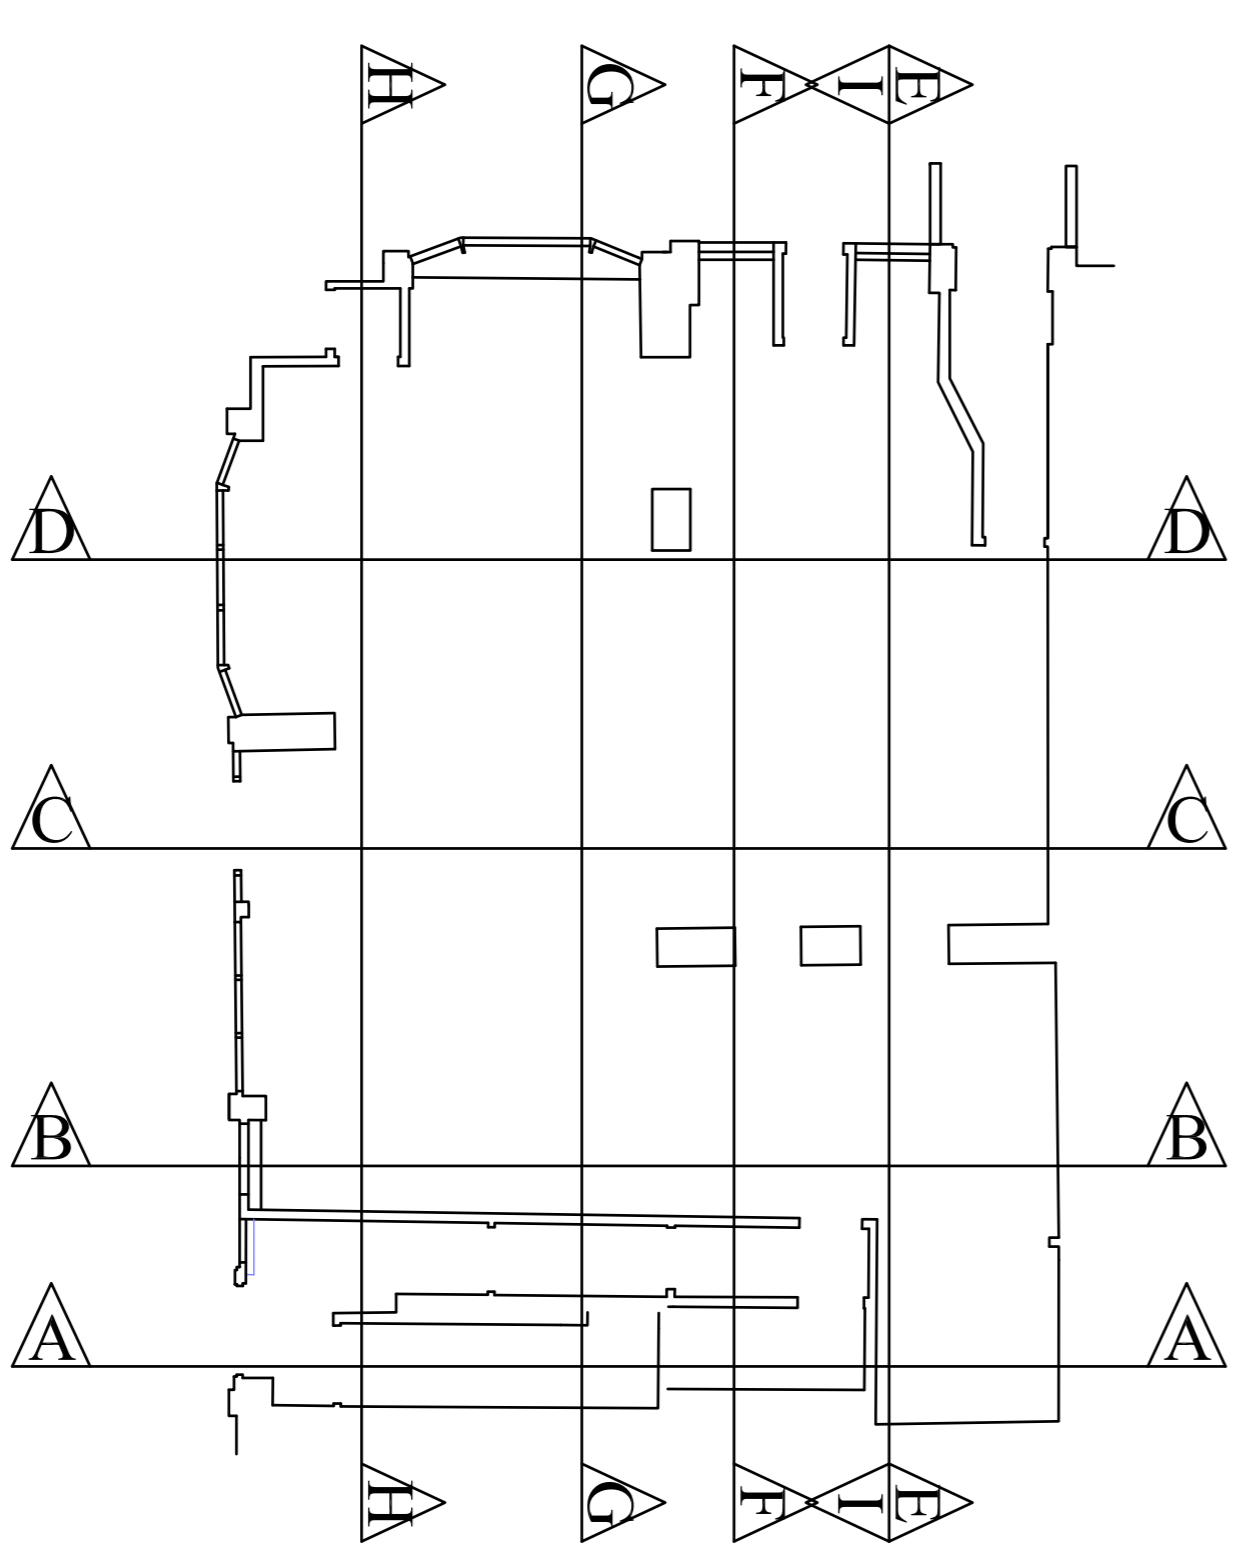

Section positions

Title Project No.	Client Scale Date	Project THE FITZROY TAVERN, 16 Charlotte Street, London, W1T 2NA Drawing Title EXISTING SECTIONS AA-BB-CC	Checked By Drawing No. E010	Revision	Samuel Smith ARCHITECTS THE OLD BREWERY ARCHITECTS DEPARTMENT 1, 2 & 3 153A-153B TEL: 01753 82223 FAX: 01753 89929