




existing

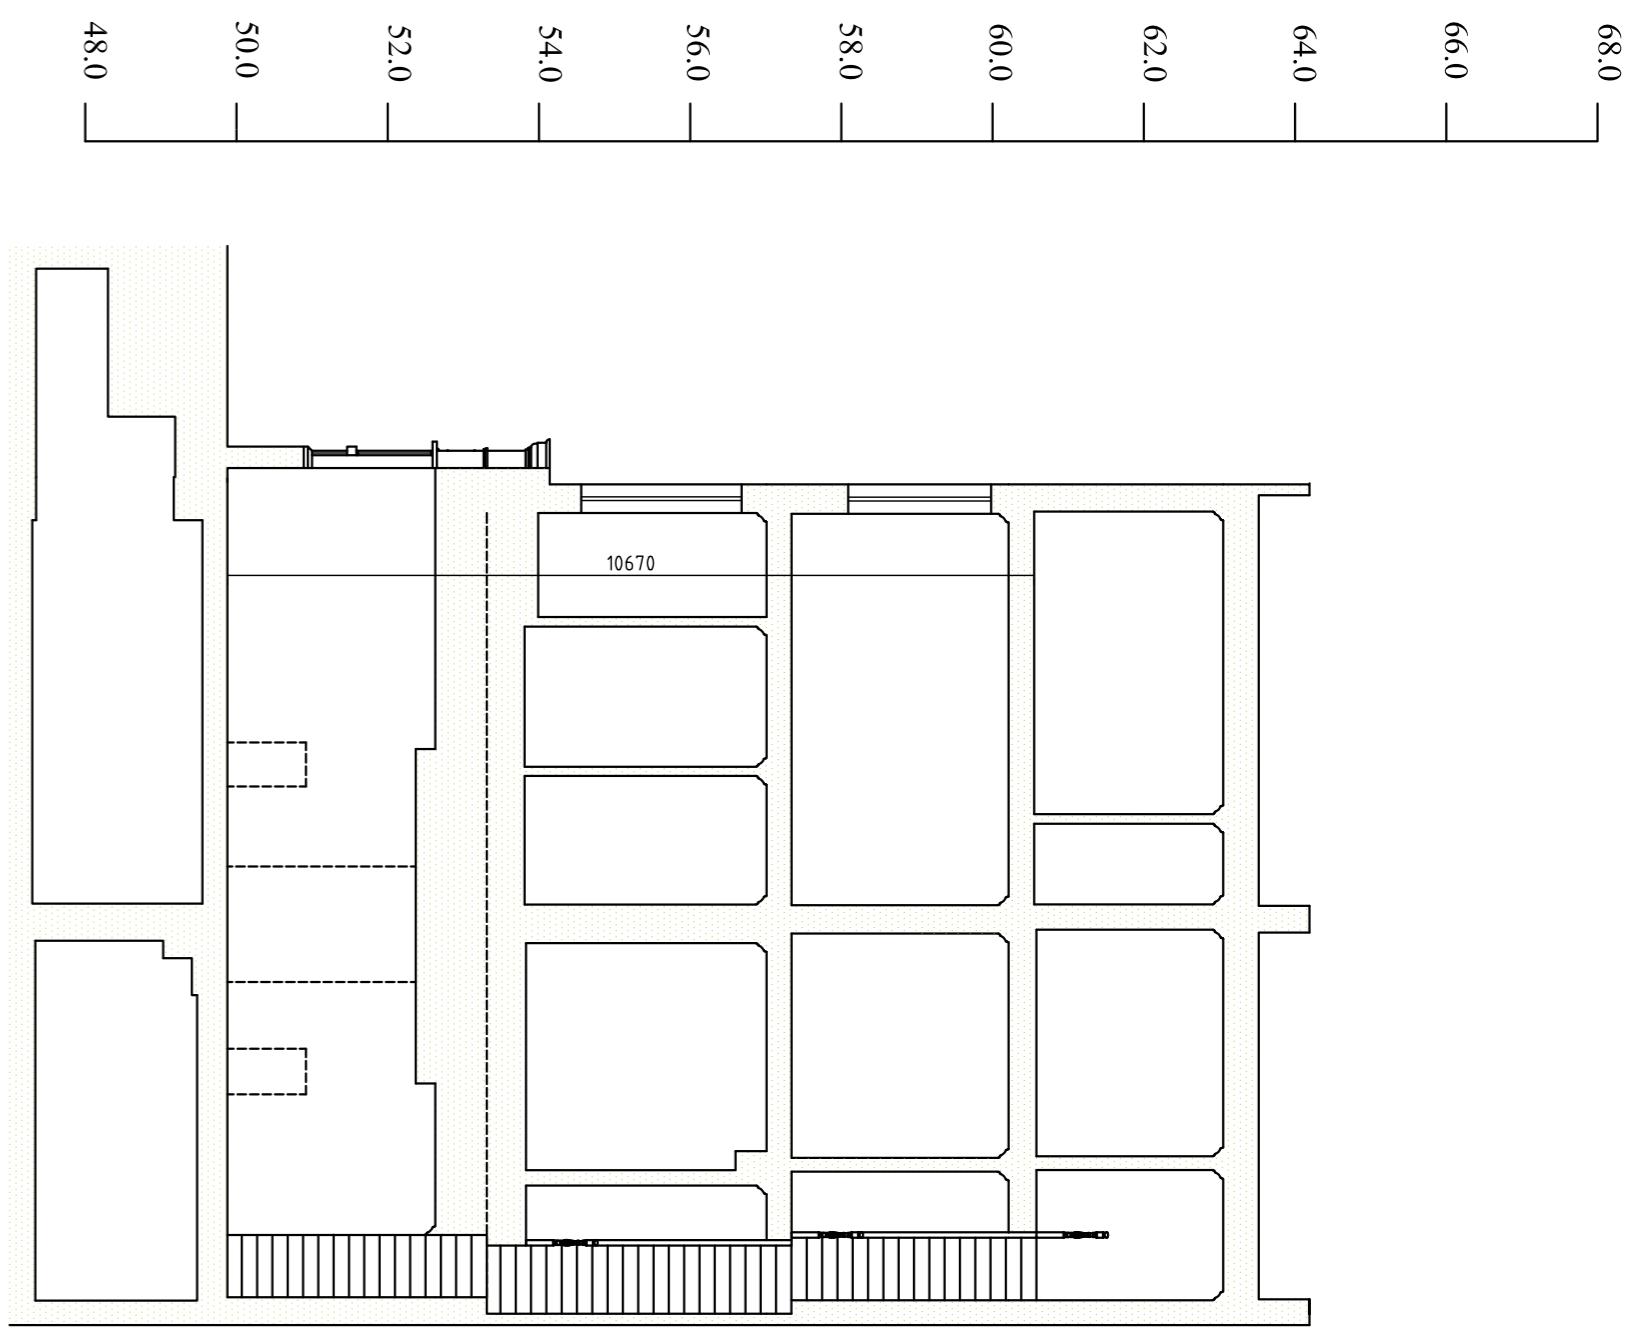


Section D - D

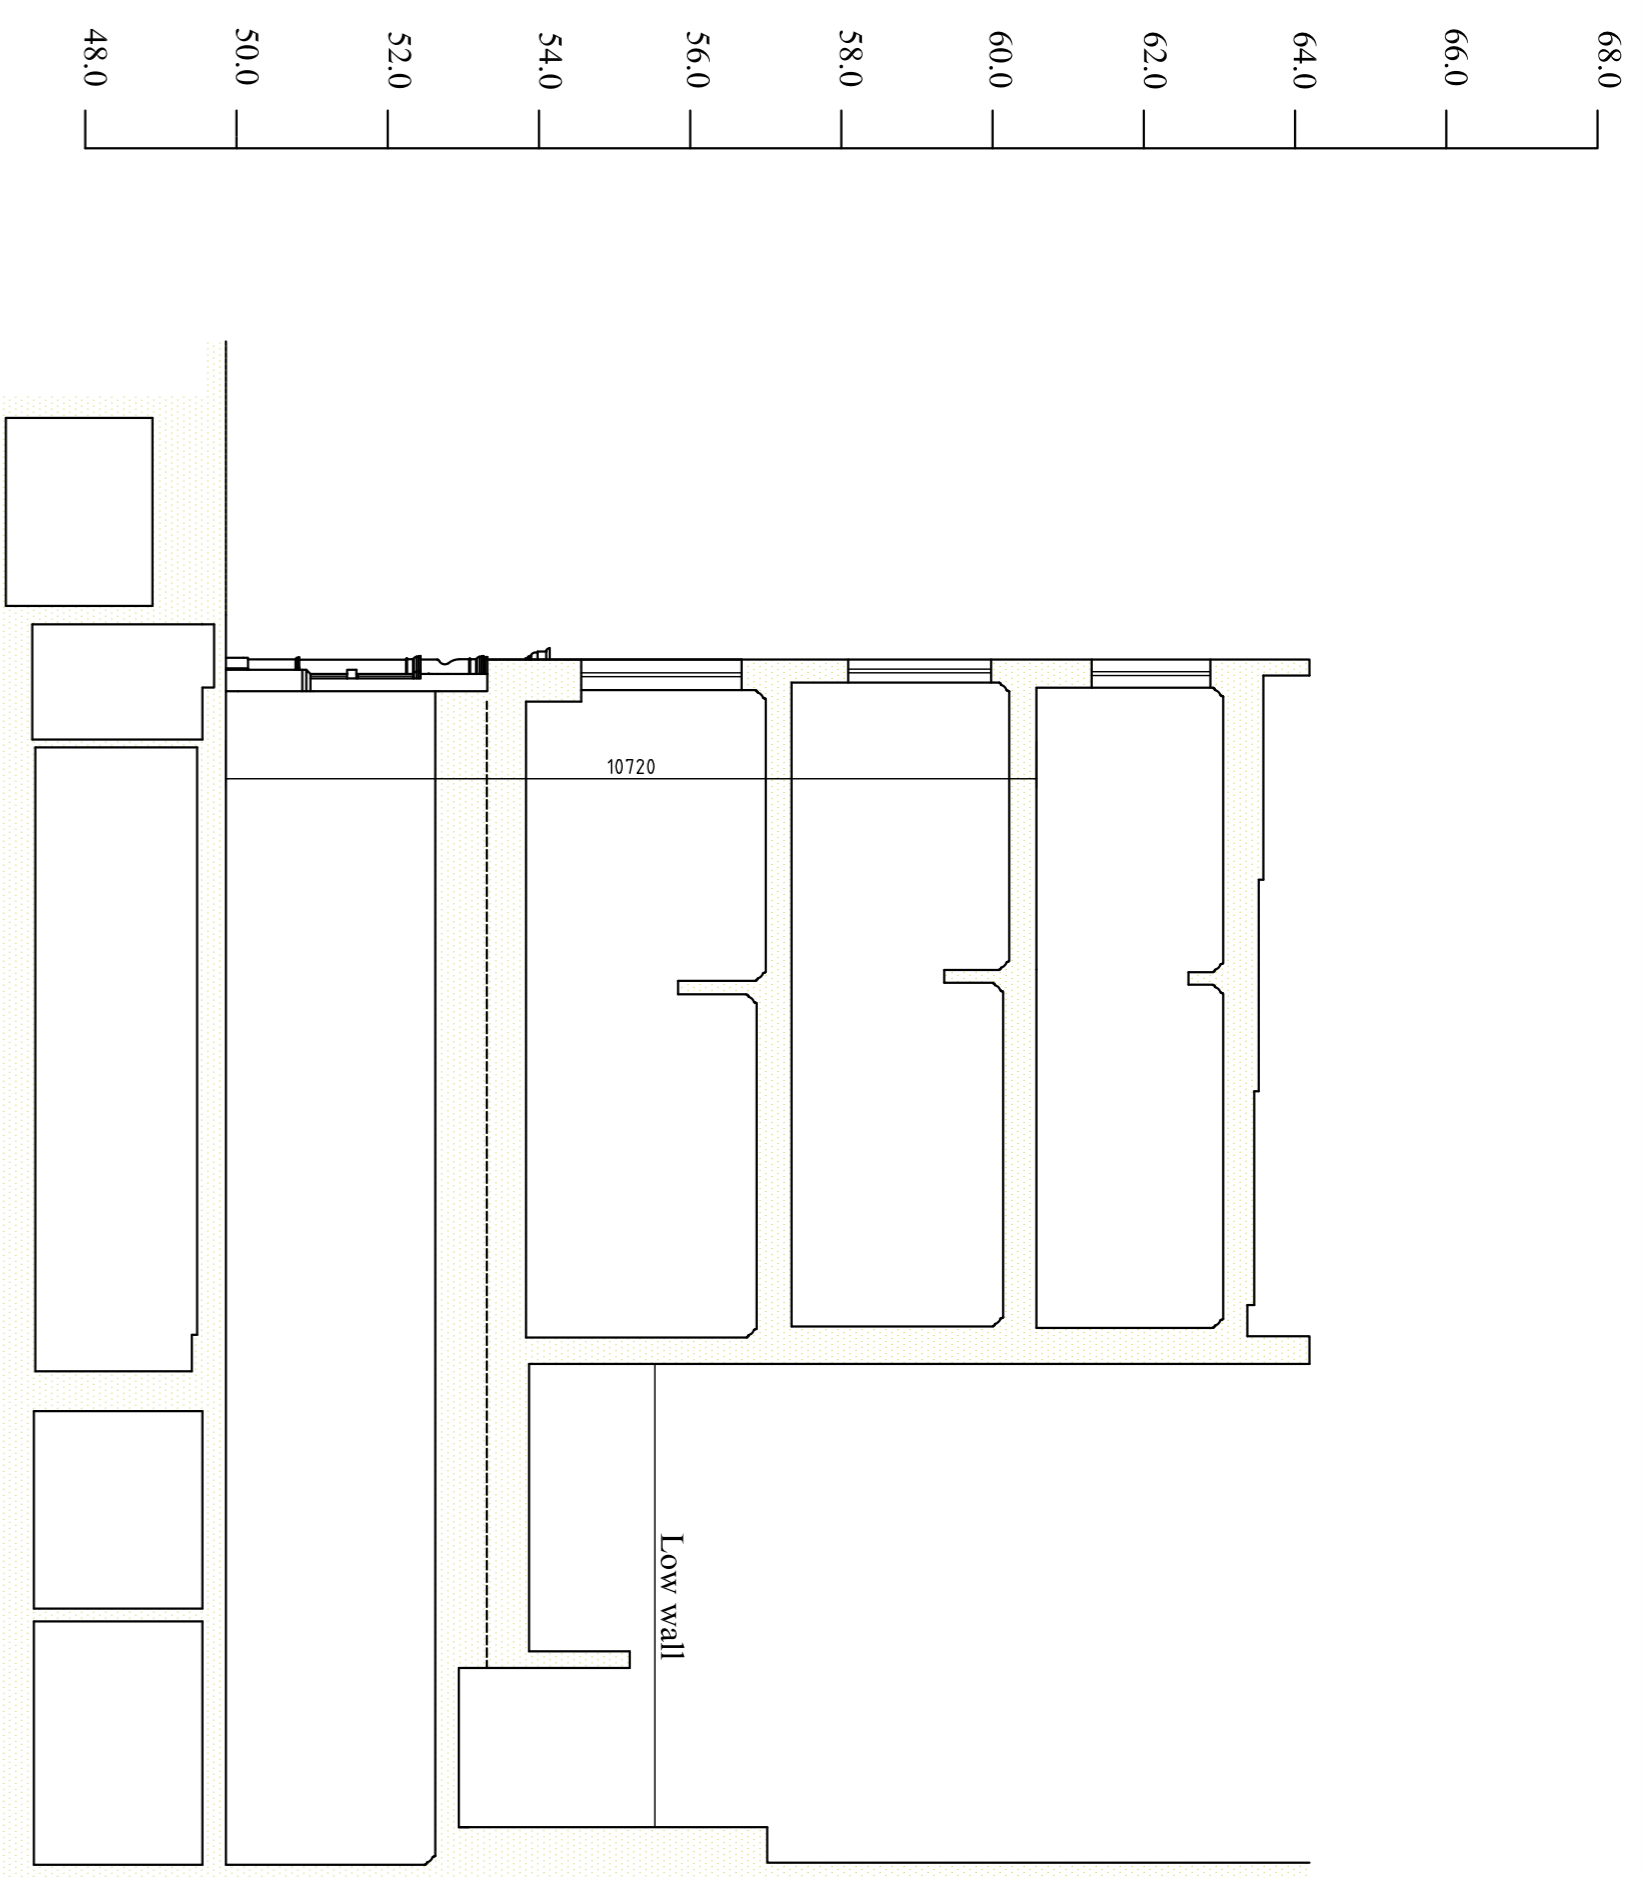

Section E - E

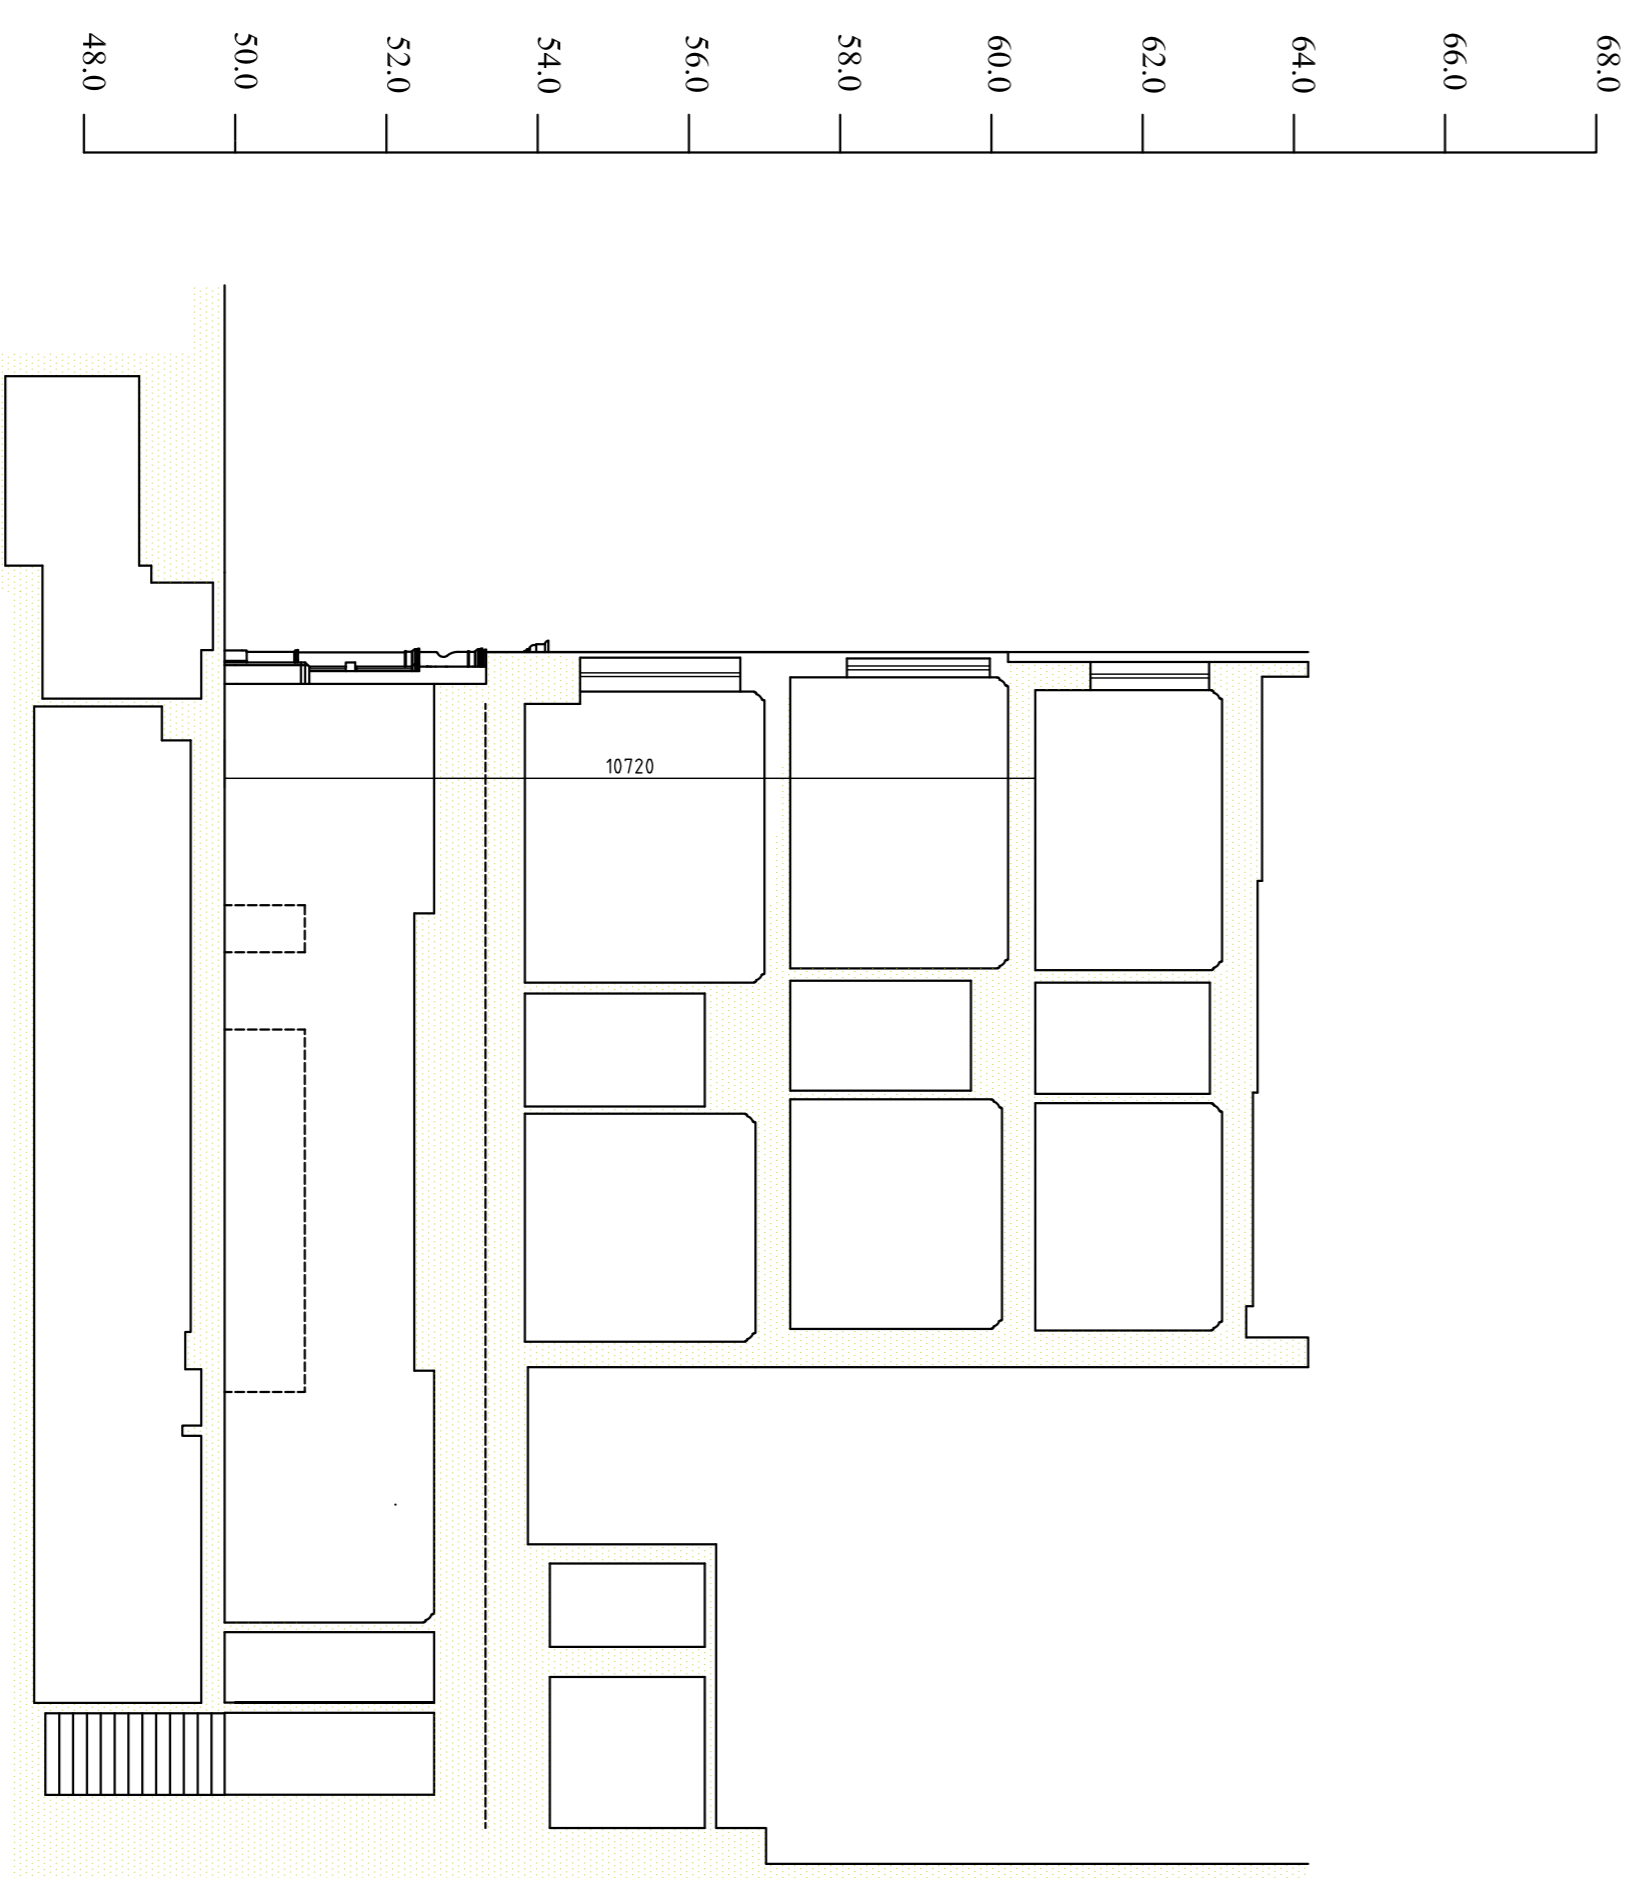

Section F - F

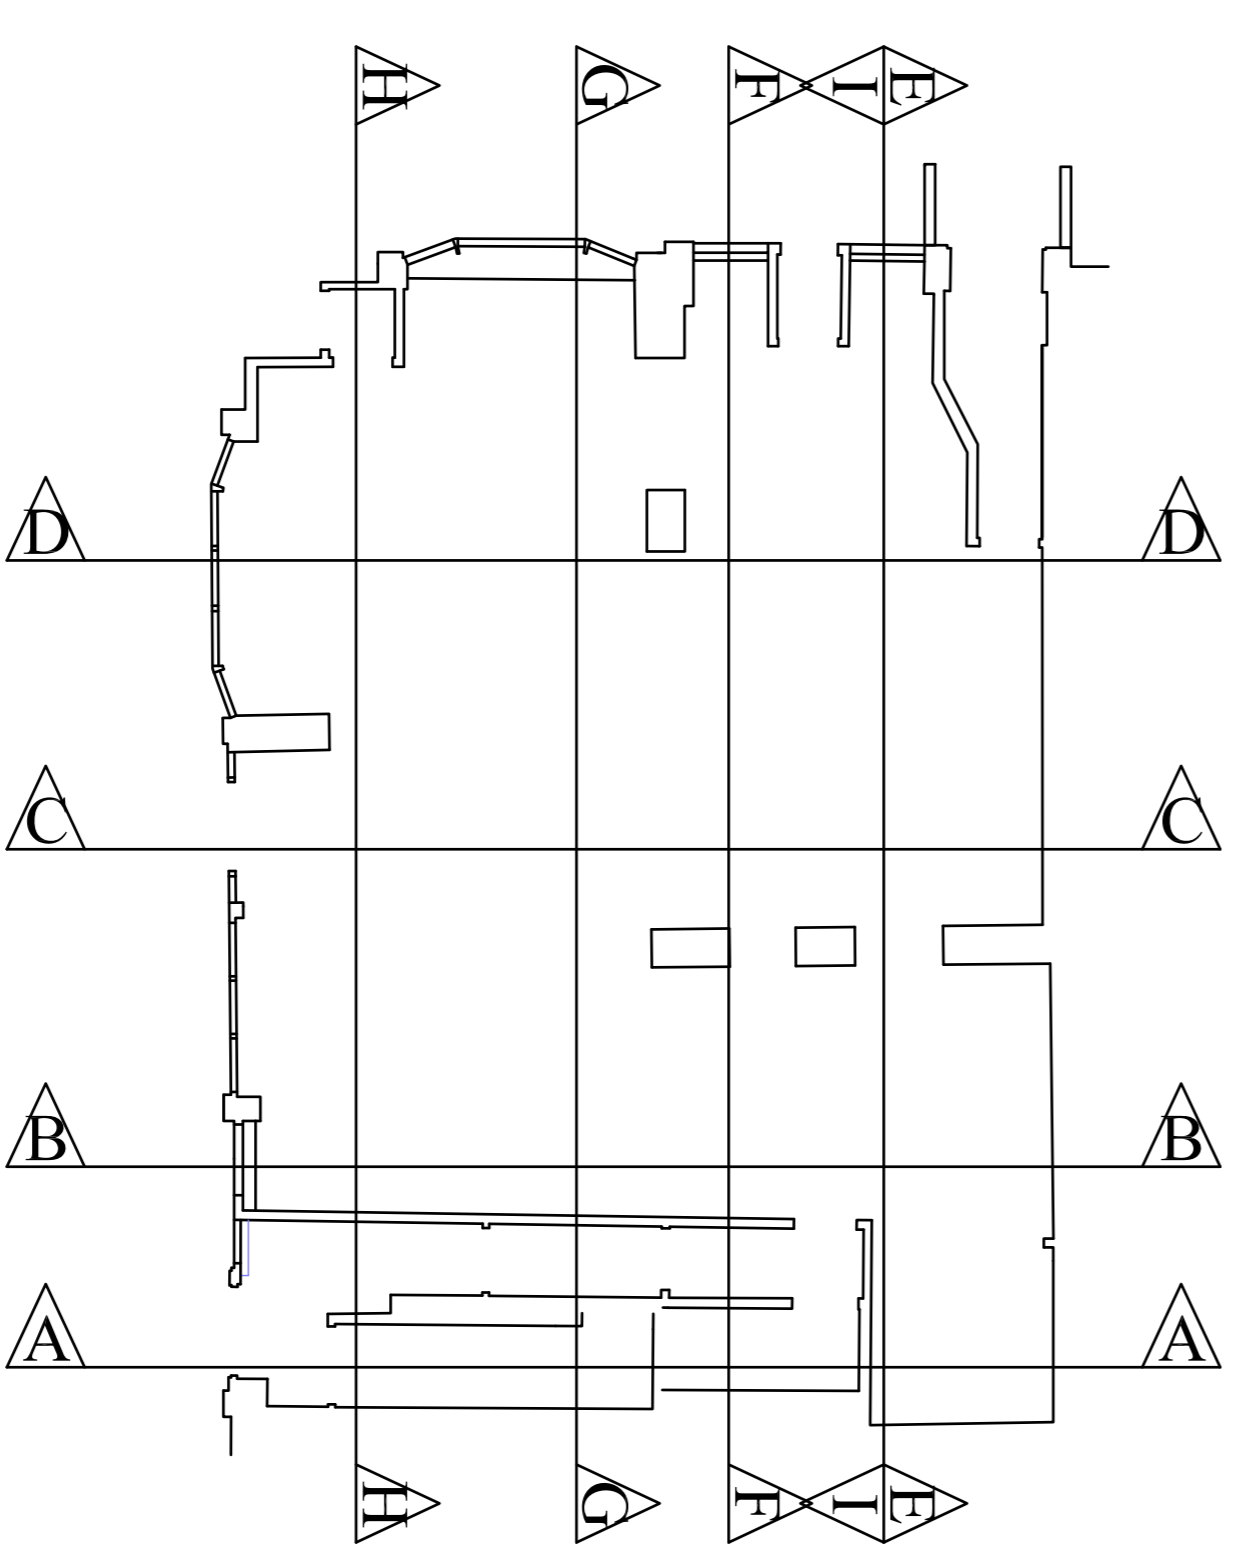

Section positions

Samuel Smith ARCHITECTS' DEPARTMENT THE OLD BREWERY 1, 2 & 3 TEL: 01753 82223 FAX: 01753 89229	Project THE FITZROY TAVERN, 16 Charlotte Street, London, W1T 2VA	Client Scale 1:100 AT A1	Date JUNE 2012	Project No. E011	Drawing No. E011	Revision
	Drawn by Checked by Drawing Title EXISTING SECTIONS DE-EFF	Project No. JUNE 2012	Date JUNE 2012	Drawing No. E011	Revision	Revision