





ROOFLIGHT. ALUMINIUM  
POWDER COATED

- 68.0
- 66.0
- 64.0
- 62.0
- 60.0
- 58.0
- 56.0
- 54.0
- 52.0
- 50.0
- 48.0

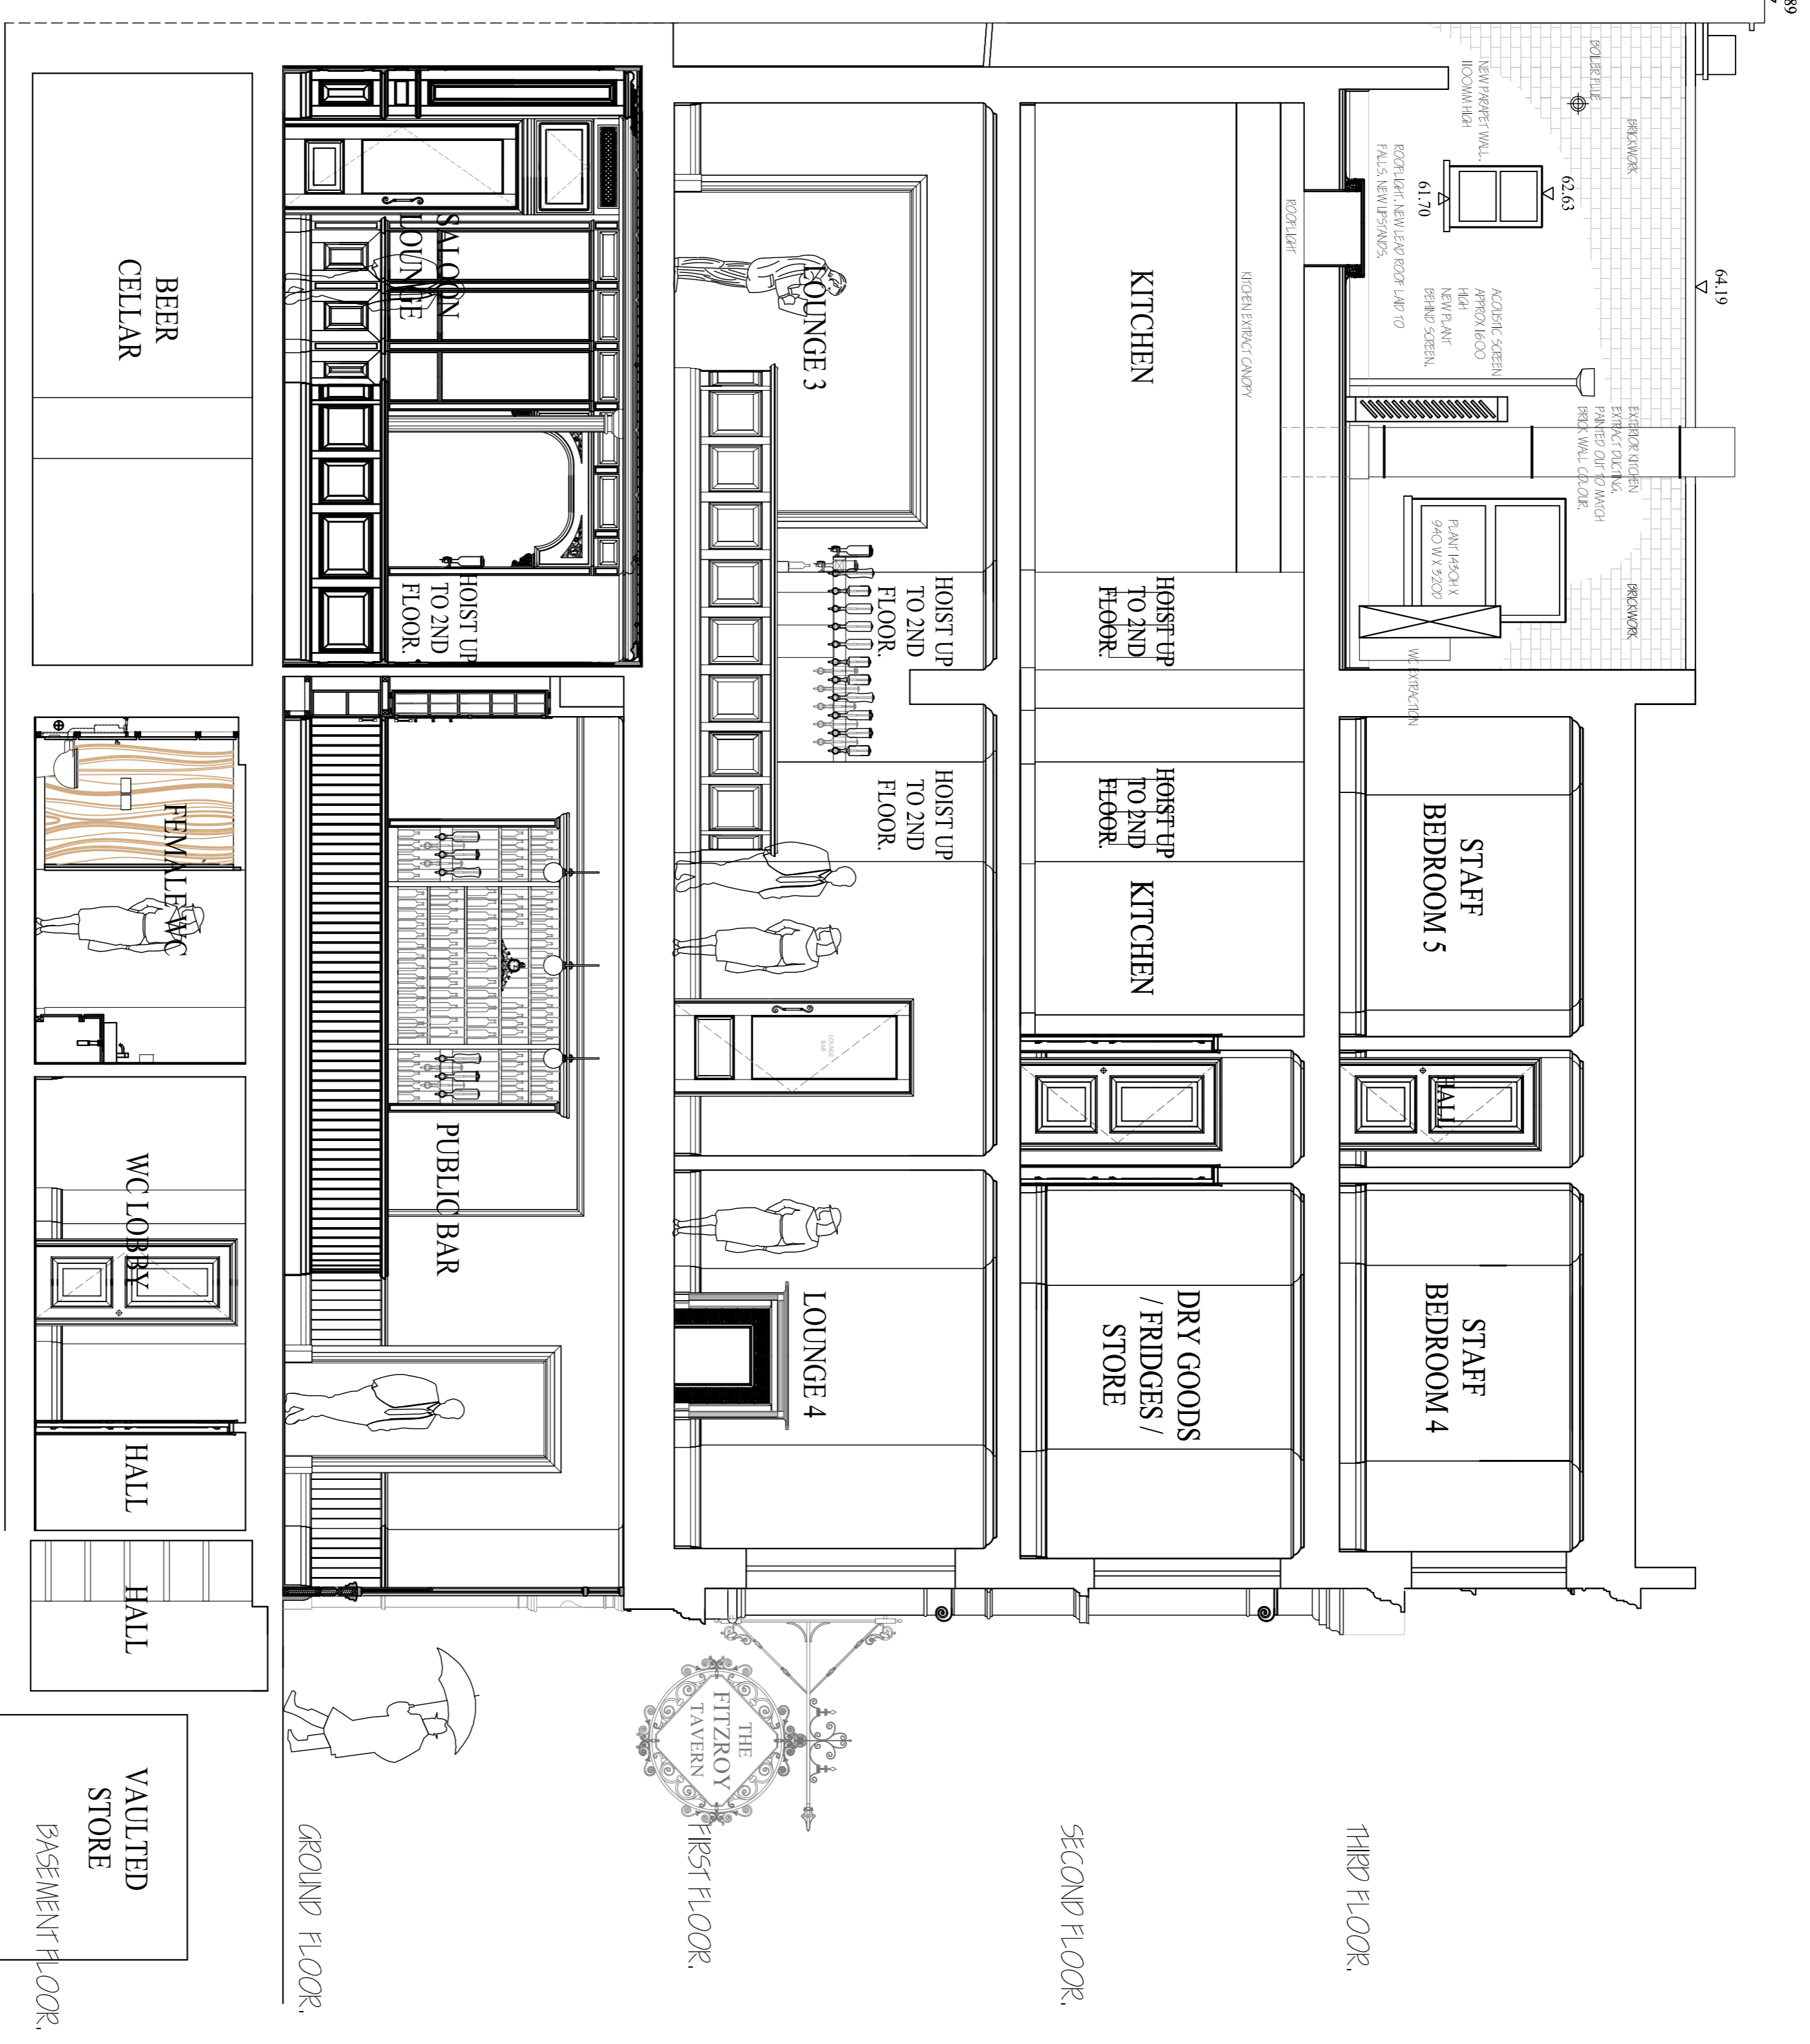

Section I-I

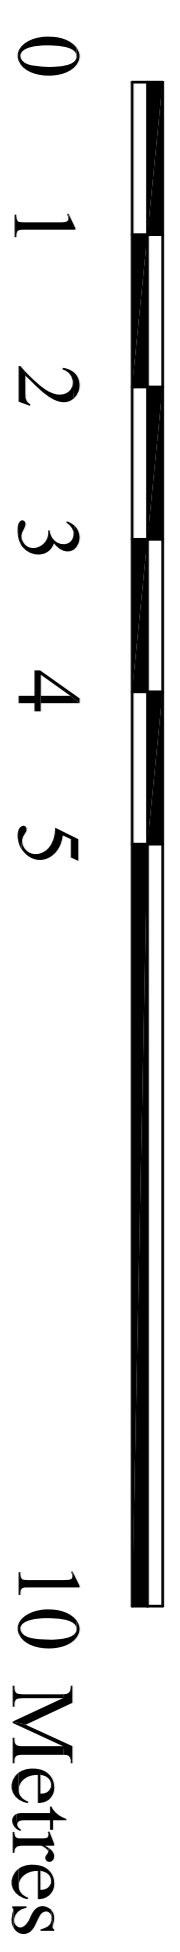

North	Client	THE FITZROY TAVERN, 16 Charlotte Street, London, W1T 2NA		Project	THE FITZROY TAVERN, 16 Charlotte Street, London, W1T 2NA		Revision
	Scale	1:50 AT A1			Drawing Title	PROPOSED SECTION II	
Project No.	Date	Checked by	Drawing No.	Project	THE FITZROY TAVERN, 16 Charlotte Street, London, W1T 2NA		Revision
	MAY 2014		P011	Project	THE FITZROY TAVERN, 16 Charlotte Street, London, W1T 2NA		Revision