

0 10 10 20 30 40 50 60 70 80 90 100 110 120 130 Scale 1:1250

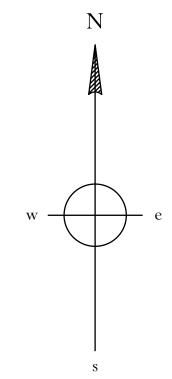

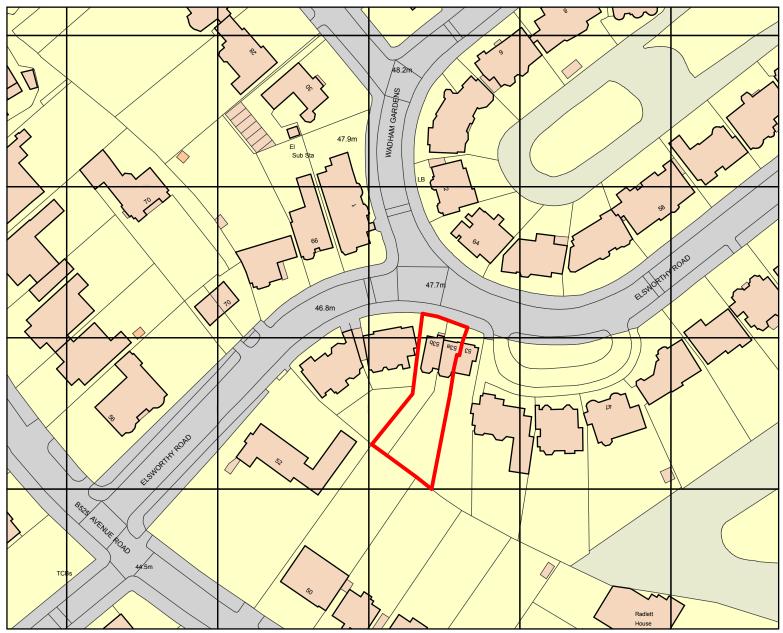

Ordnance Survey, (c) Crown Copyright 2014. All rights reserved. Licence number 100022432

Adjacent Properties and Boundaries are shown for illustrative purposes only and have not been surveyed unless otherwise stated.

All areas shown are approximate and should be verified before forming the basis of a decision.

Do not scale other than for Planning Application purposes.

All dimensions must be checked by the contractor before commencing work on site.

No deviation from this drawing will be permitted without the prior written consent of the Architect.

The copyright of this drawing remains with the Architect and may not be reproduced in any form without prior written consent.

Ground Floor Slabs, Foundations, Sub-Structures, etc. All work below ground level is shown provisionally. Inspection of ground condition is essential prior to work commencing.

Reassessment is essential when the ground conditions are apparent, and redesign may be necessary in the light of soil conditions found. The responsibility for establishing the soil and sub-soil conditions rests with the contractor.

Rev. Date	Description	Initials
PROJECT	53A Elsworthy Road London	
TITLE:	Site Location Plan	
SCALE:	1:1250 @ A3	
DATE:	July 2014	
DRAWING No:5811/PL01 Rev A		
DRAWN BY:	WR / IA	

IA

A 05-08-2014 Site outline updated.

ADAM ARCHITECTURE

OLD HYDE HOUSE, 75 HYDE STREET WINCHESTER, HAMPSHIRE, SO23 7DW TELEPHONE: 01962 843843 FACSIMILE: 01962 843303 $www.adamarchitecture.com\ contact@adamarchitecture.com$

LONDON OFFICE: 6 QUEEN SQUARE, WC1N 3AT TELEPHONE: 020 7841 0140 FACSIMILE: 01962 843303 ADAM ARCHITECTURE IS A TRADING NAME OF ADAM ARCHITECTURE LIMITED