
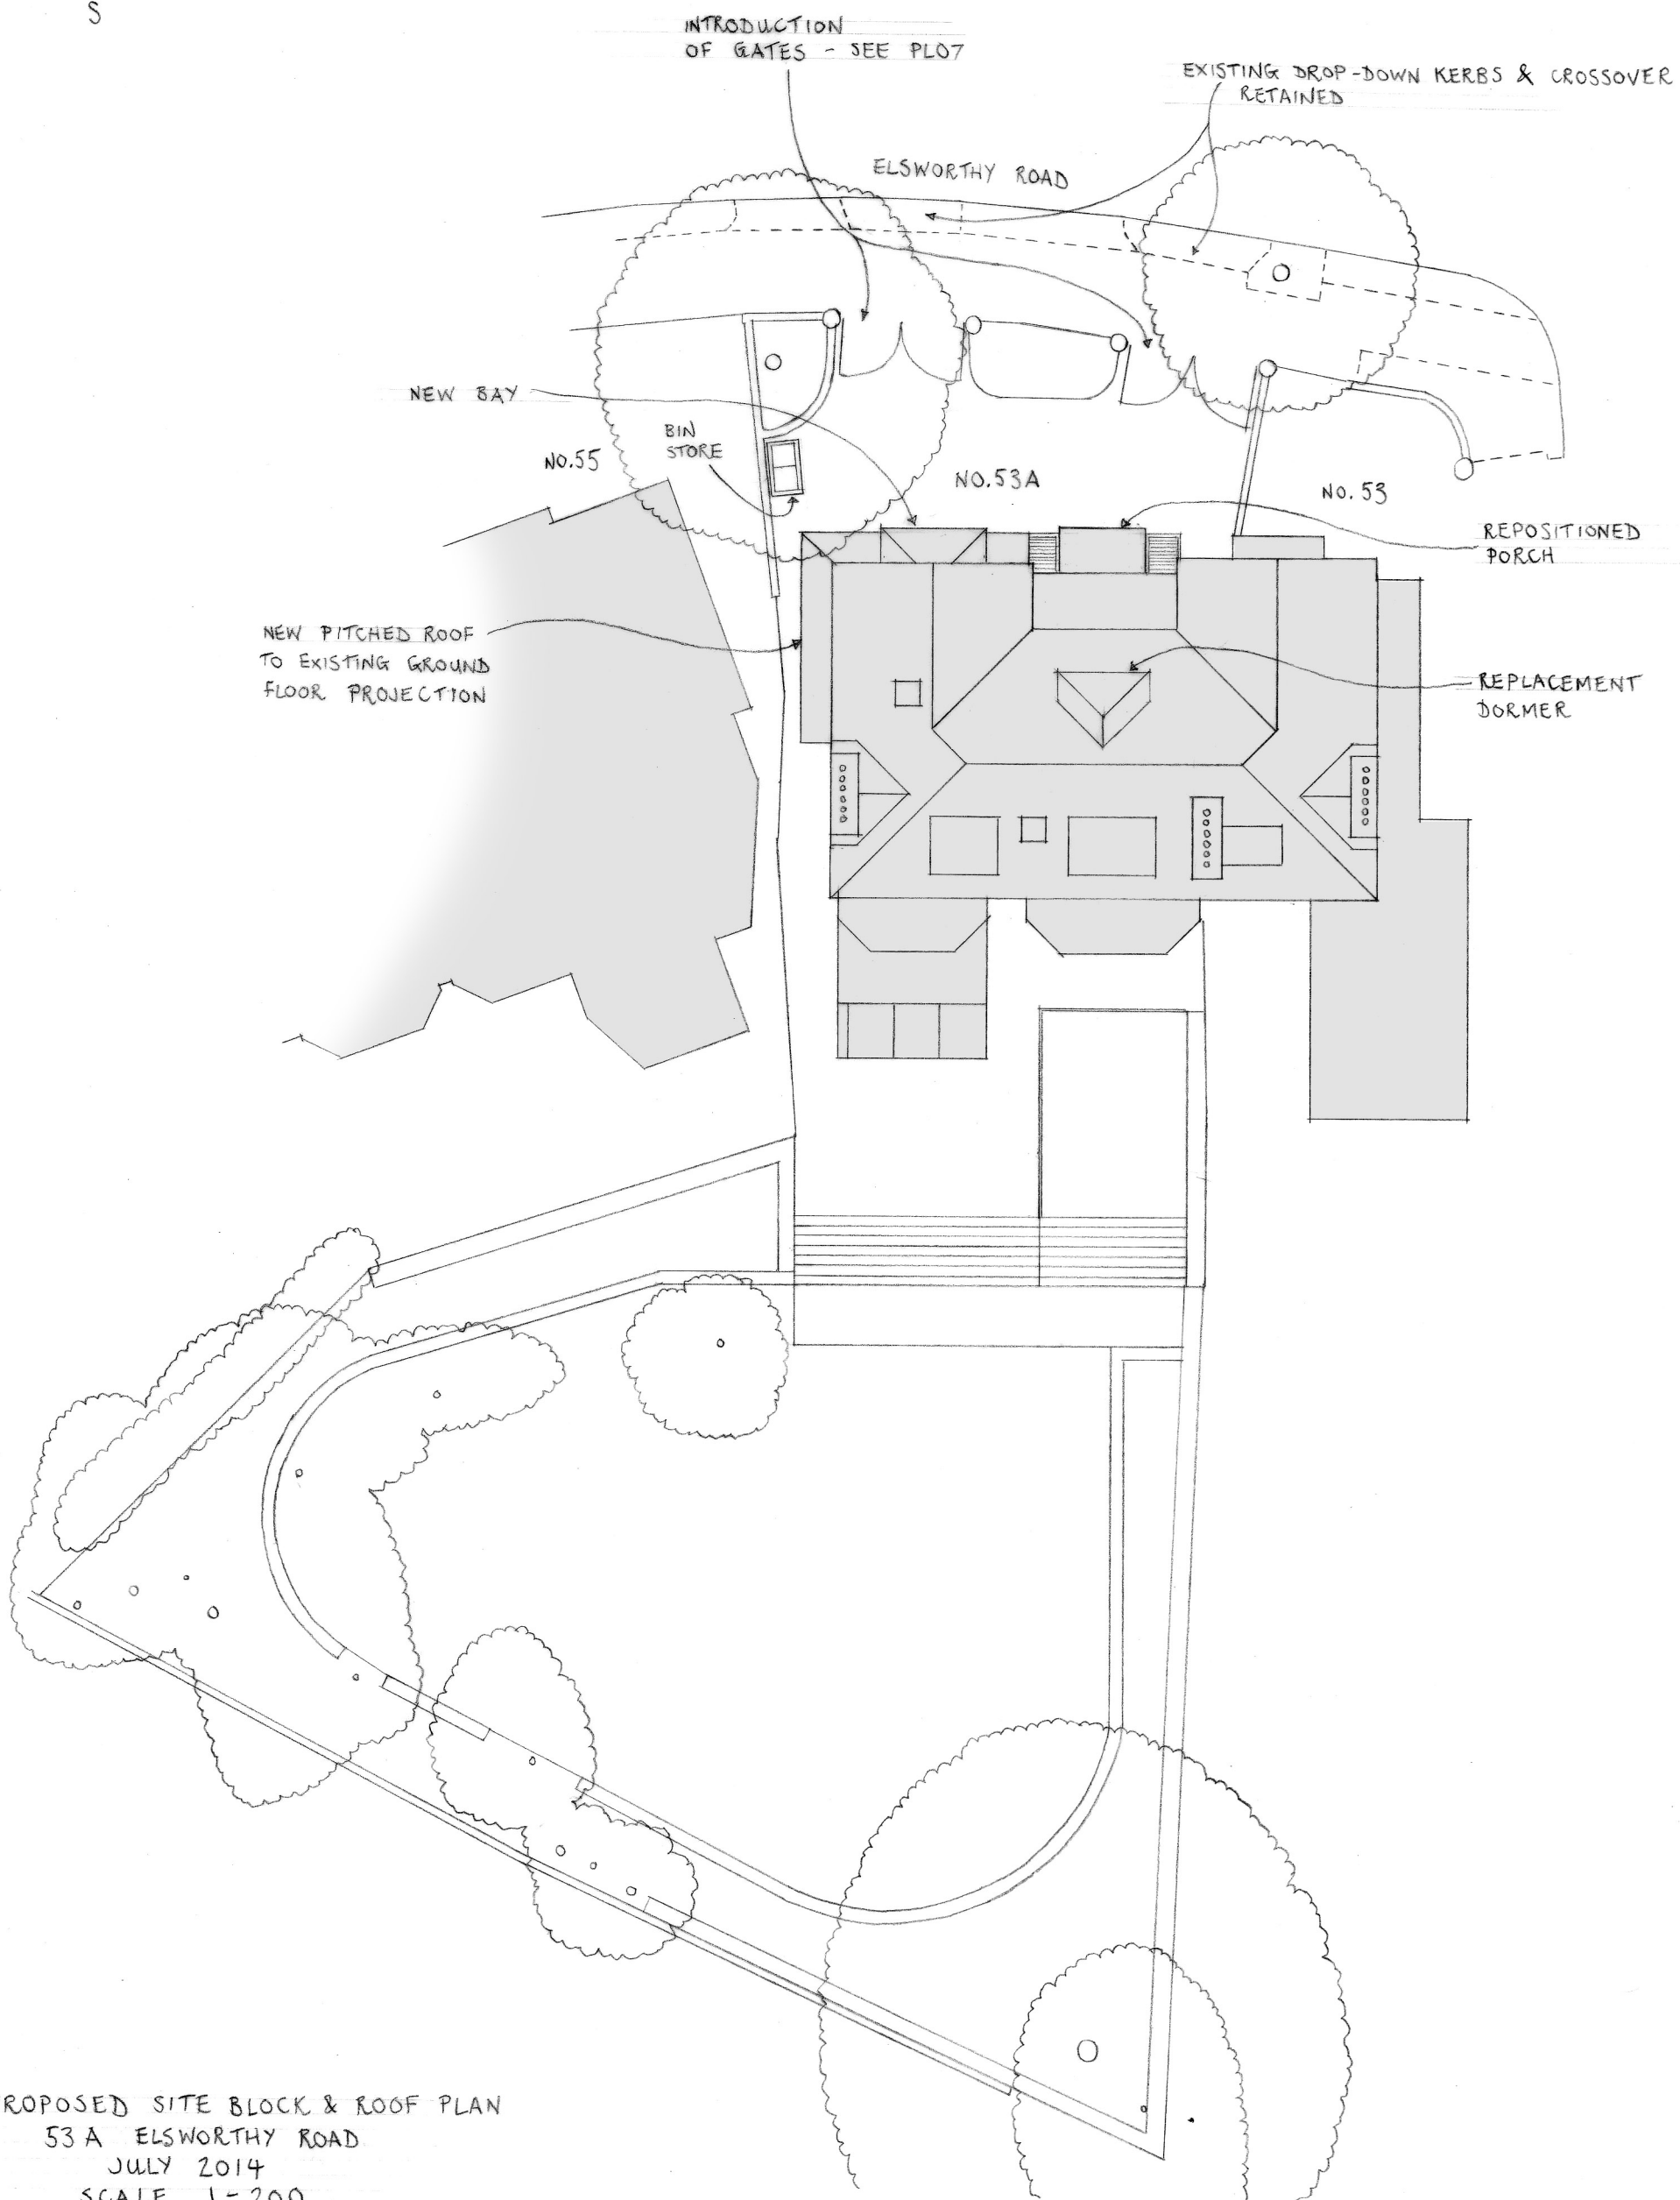


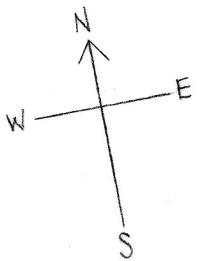

PROPOSED SITE BLOCK & ROOF PLAN
53A ELSWORTHY ROAD
JULY 2014
SCALE 1-200
ADAM ARCHITECTURE
5811 / PLO2B

0 2 4 6 8 10m