

CLIENT:
STABILITY INVESTMENTS LTD

TITLE:
EXISTING BASEMENT PLAN


PROJECT:
GREAT QUEEN STREET

SCALE:
1:100@A3

DRG NO: **0054_EA_1** REV: **B**

DRAWN: AS CHECKED: KP DATE: 25/07/2014

NOTES :

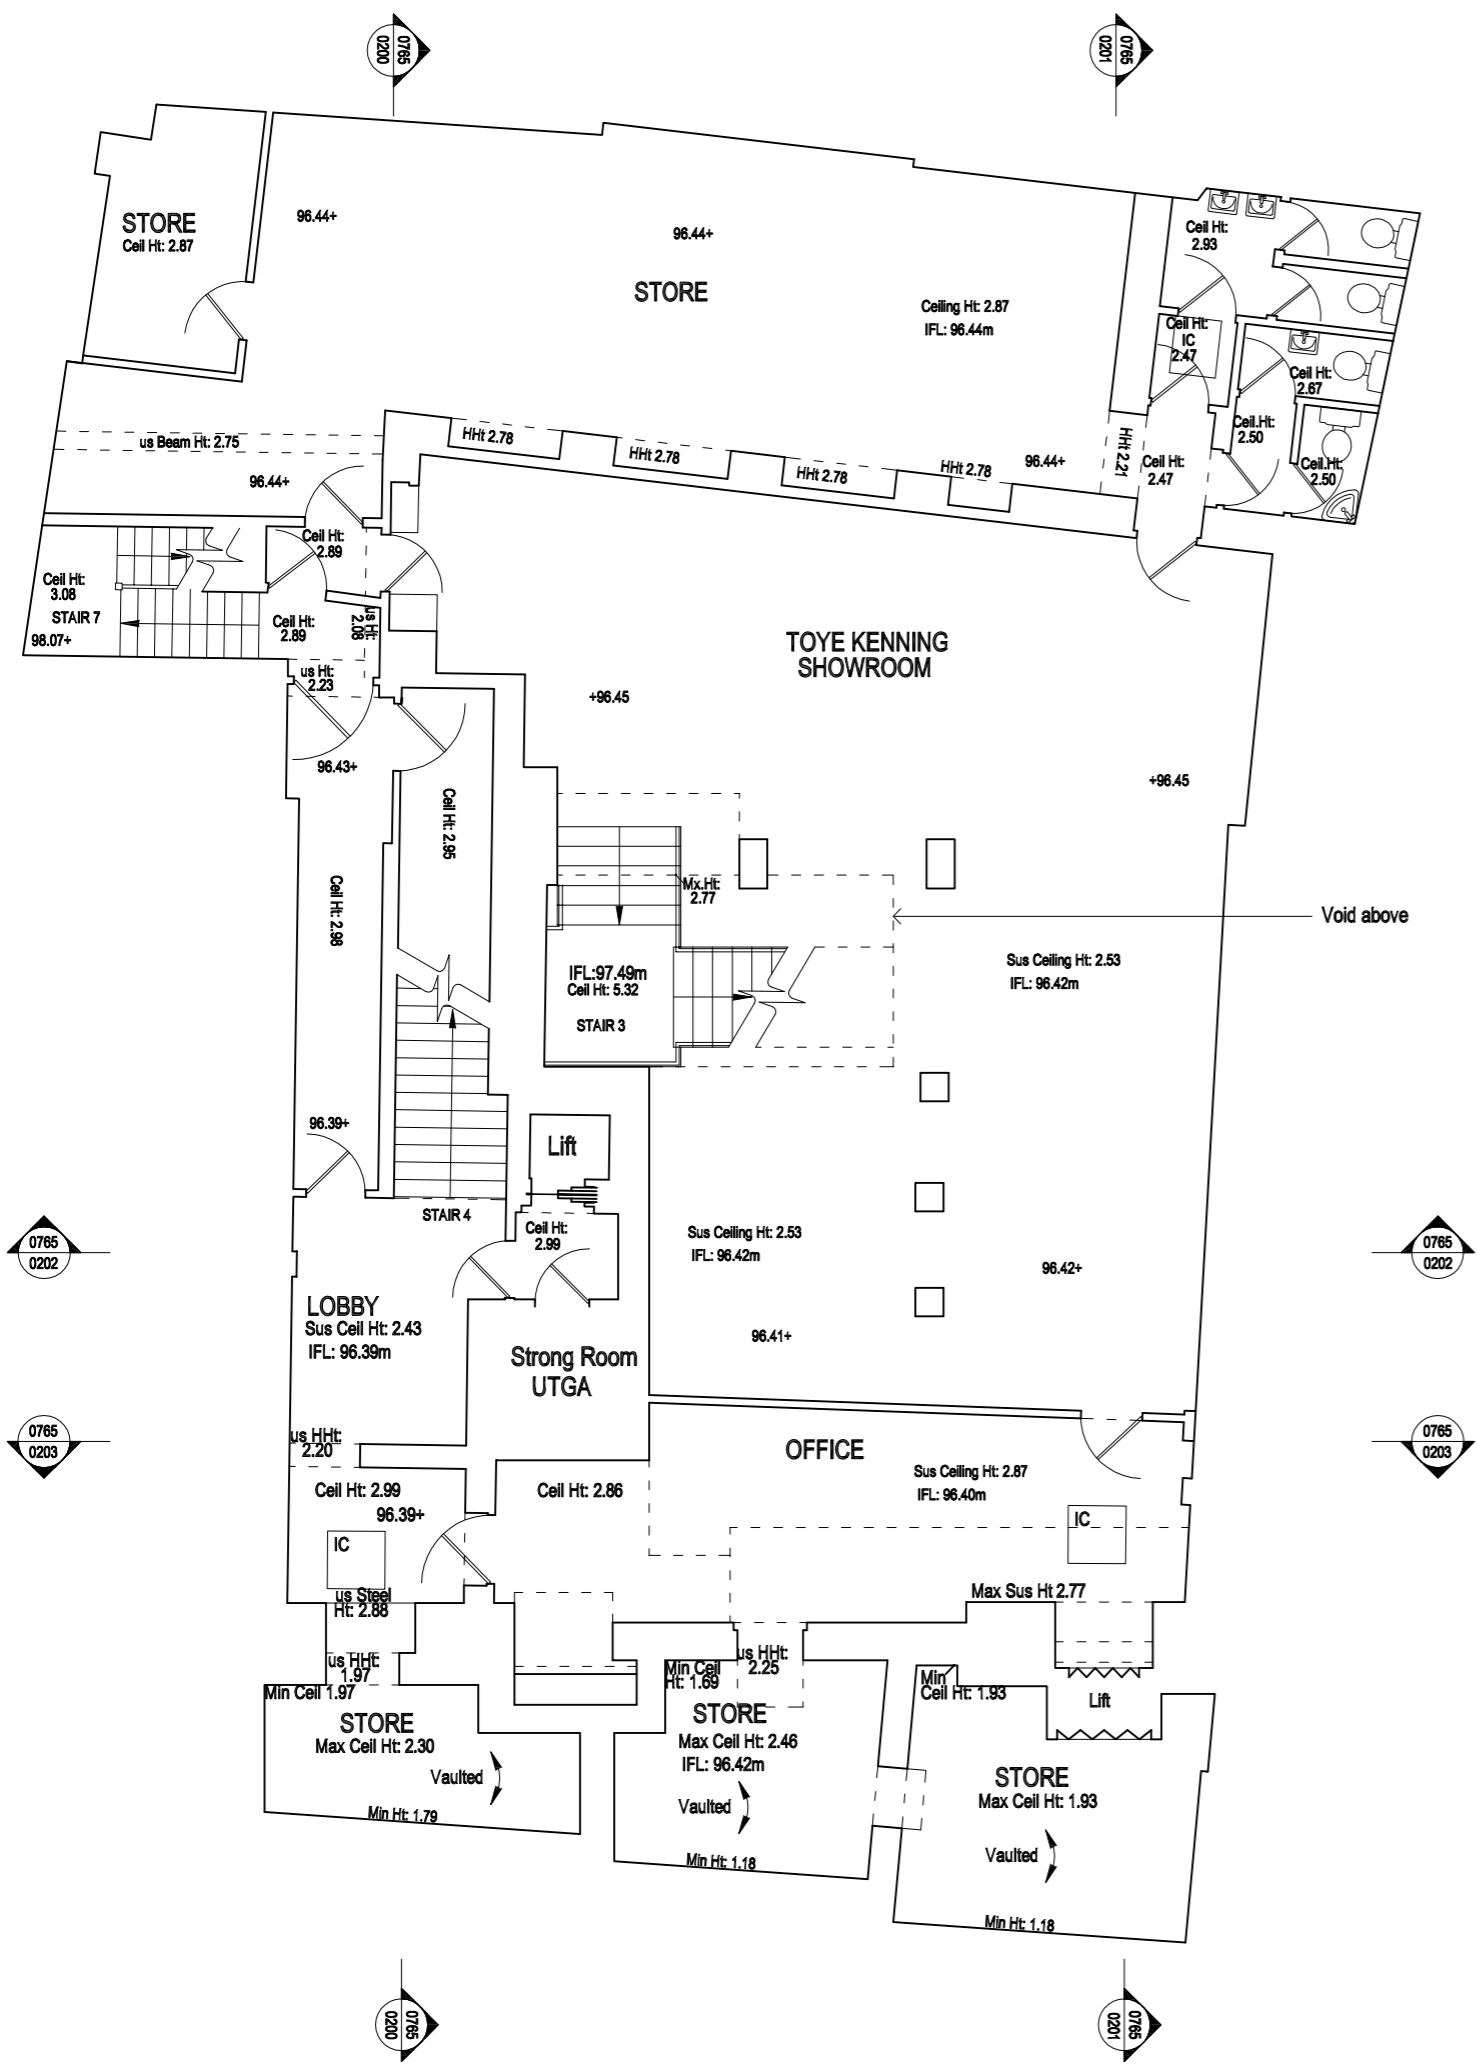

This drawing is the Copy right of LATIS limited.
This drawing has been produced electronically and may have been photo reduced or enlarged when copied. Do not scale from drawing. Work only to figured dimensions
This drawing is to be read in conjunction with relevant consultants and engineers drawings and specifications.