




NOTE: Please refer to drawing:
1412-00-111 for locations.

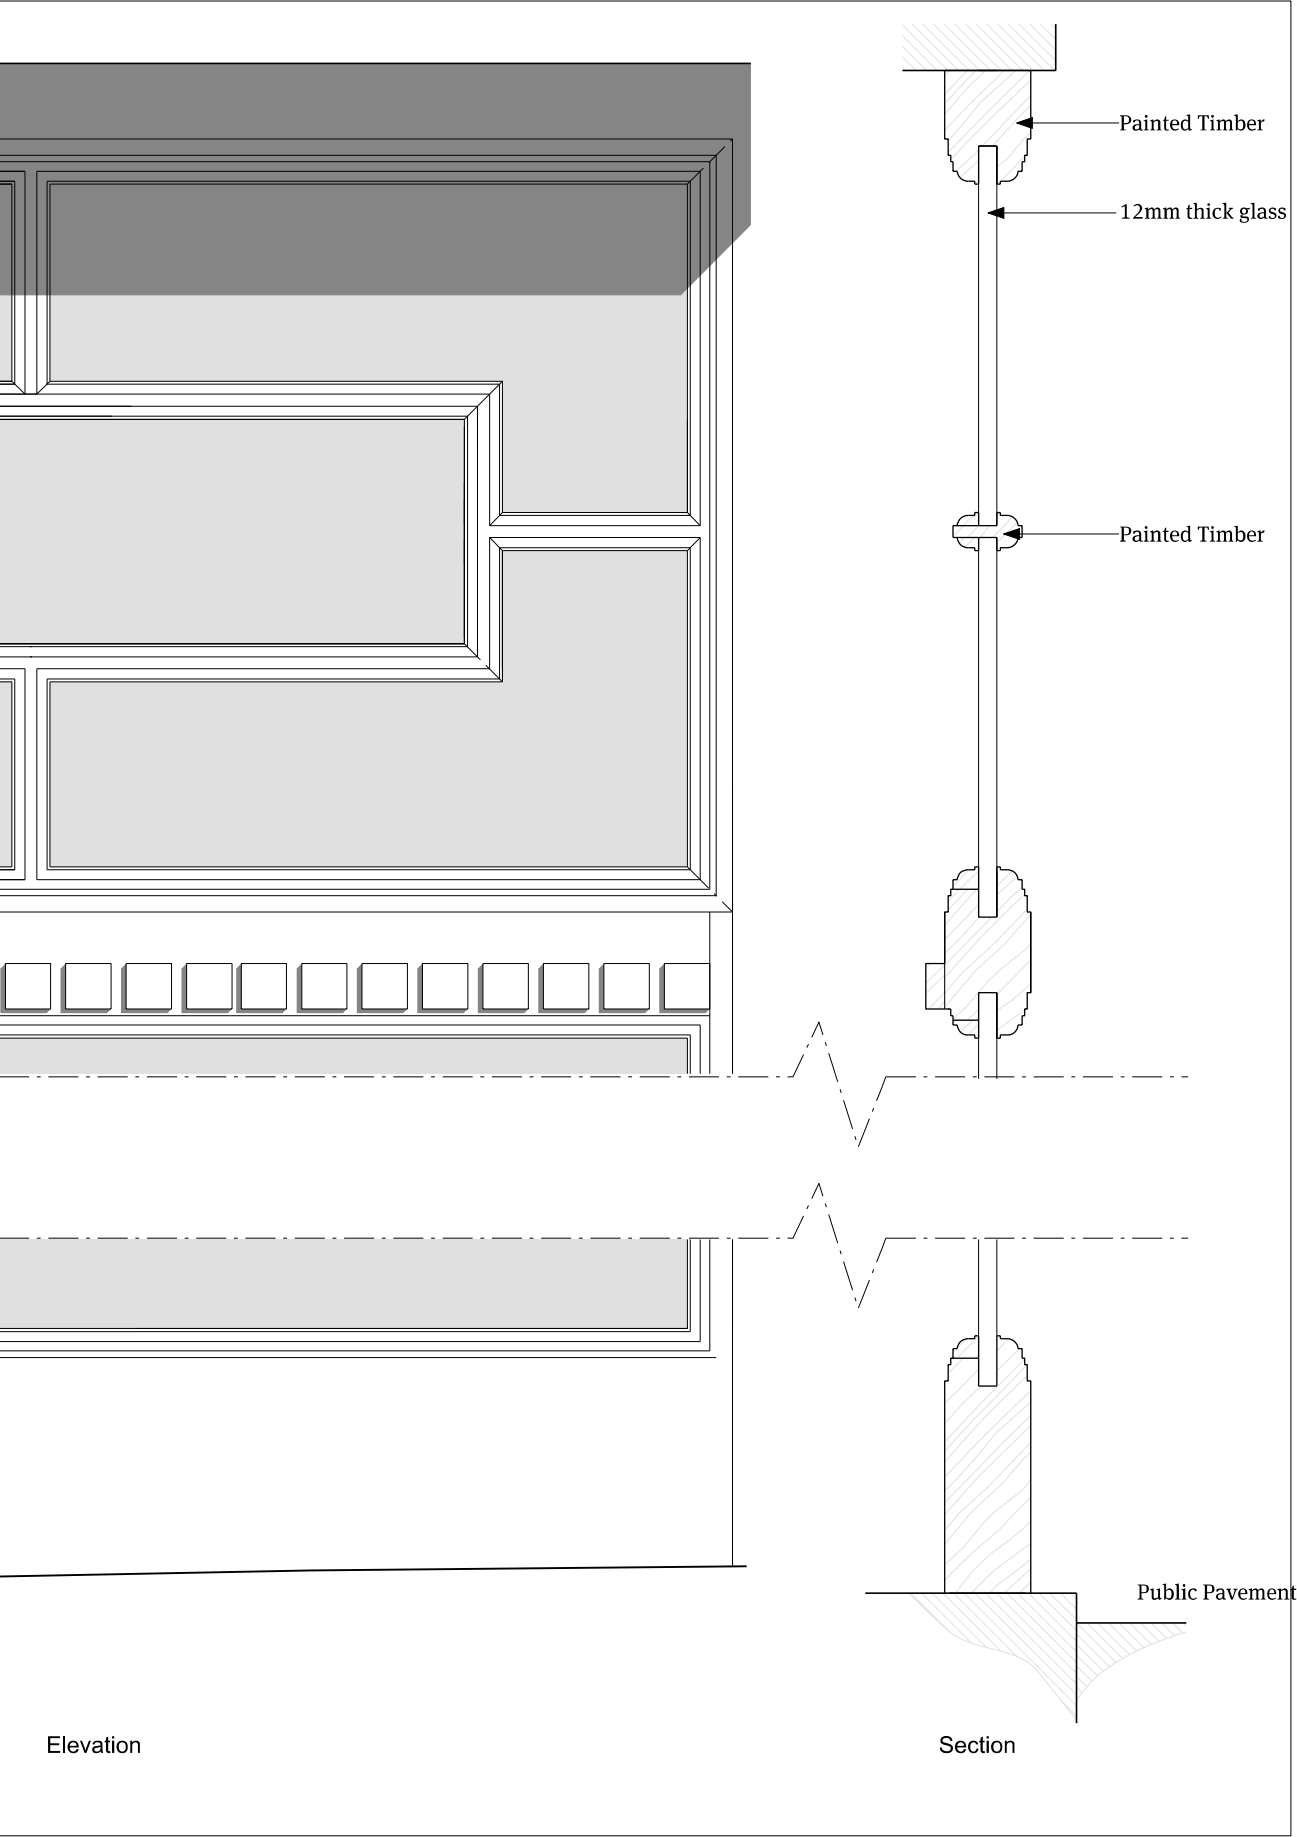

01 Proposed Shop Front Profile
1:5@A3

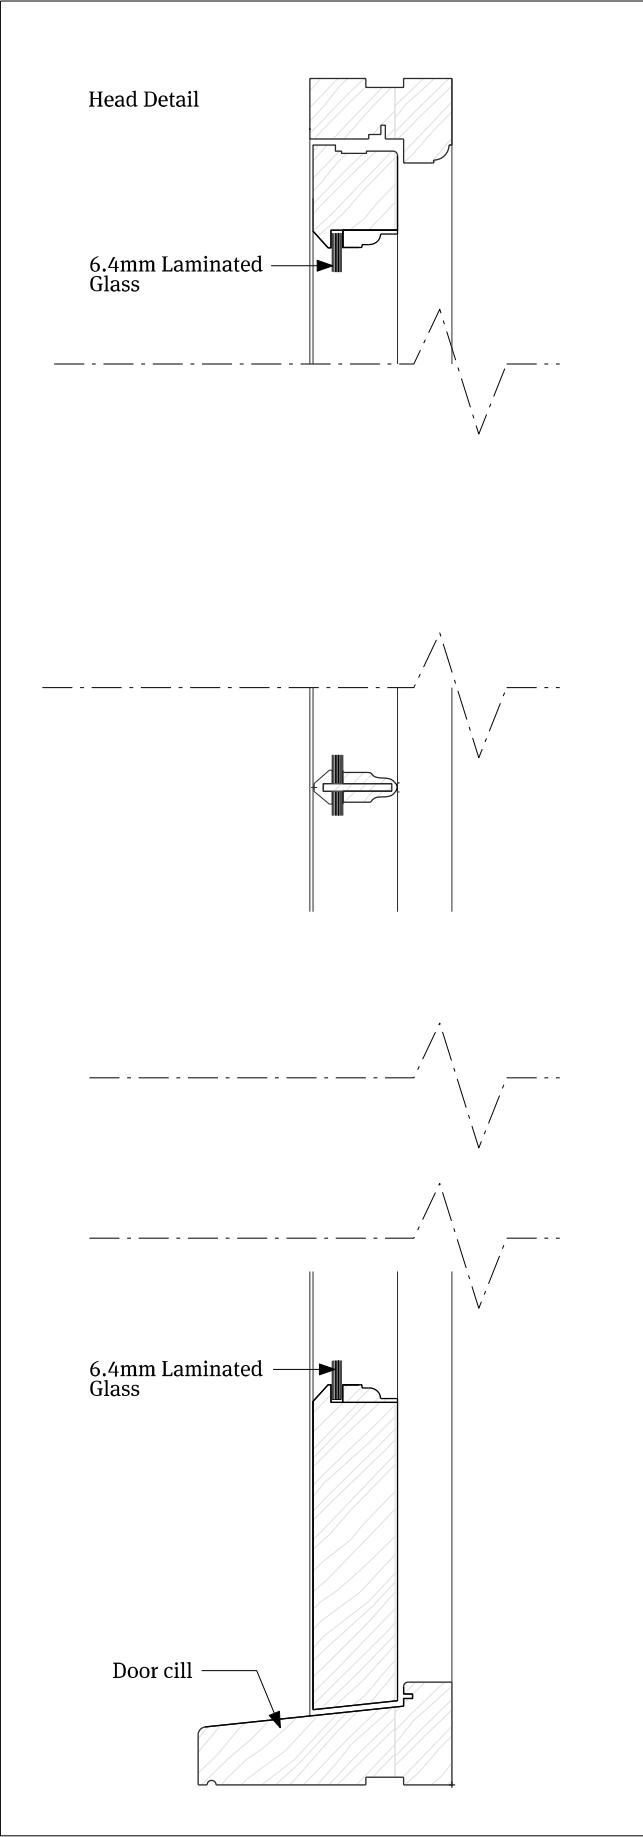


02 Proposed Rear Door Profile
1:5@A3

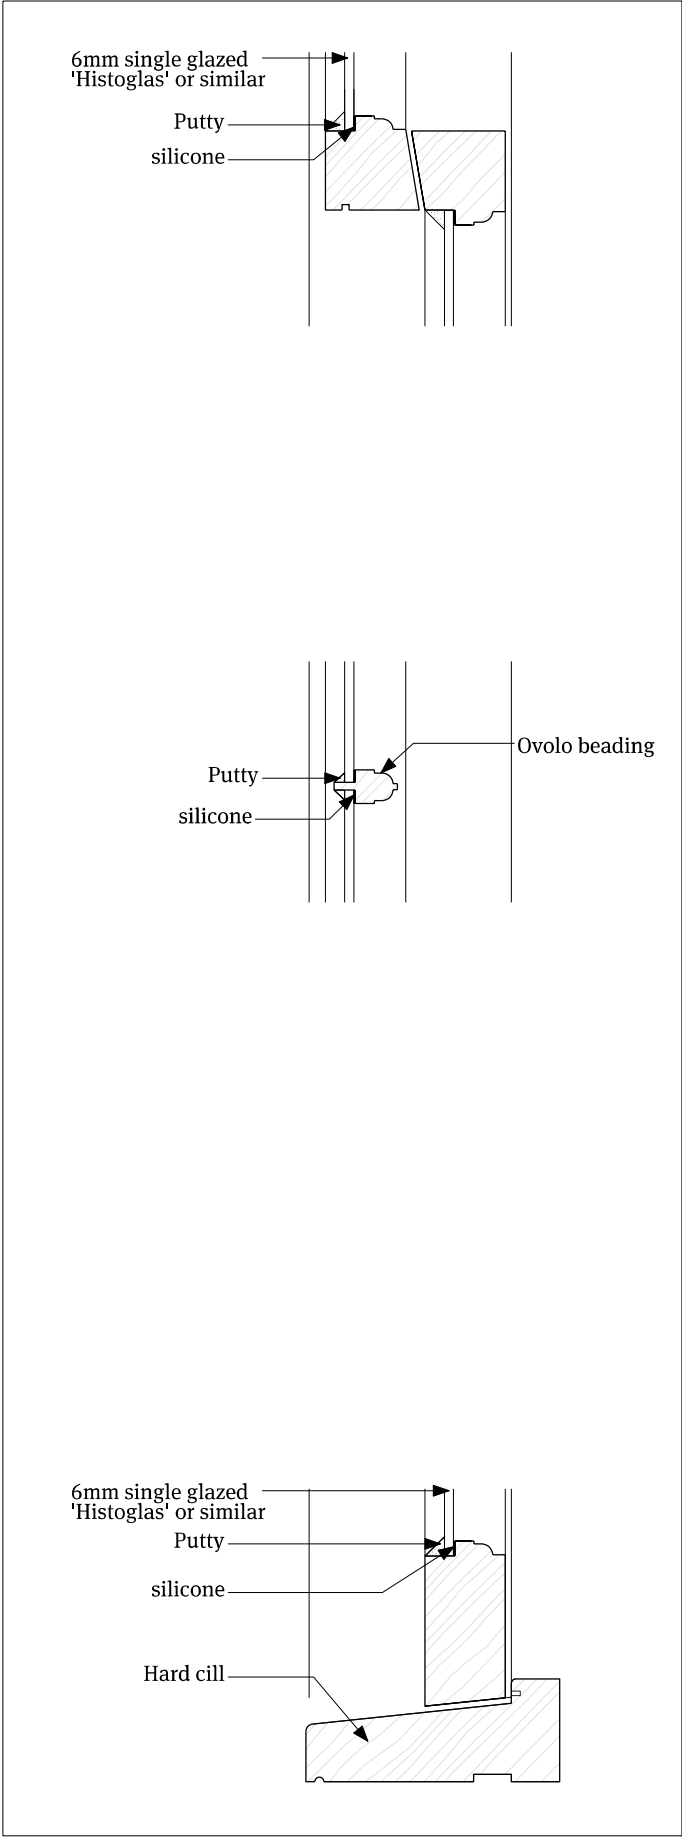

03 Proposed Sash Window Detail
1:5@A3

Notes
All dimensions must be checked and Papa Architects are to be informed of any discrepancies prior to construction. Any DWG's issued by PAPA architects are to be read in conjunction with the associated PDF versions. This drawing and any of the details therein remain the copyright of Papa Architects Ltd. All drawings prepared by Papa Architects are not to be used for any submissions, area schedule calculations or used by any other Persons or Companies other than Papa Architects Ltd unless written consent has been given by Papa Architects Ltd.

P00	18.08.14	Planning submission	NP
Rev	Date	Reason For Issue	Chk

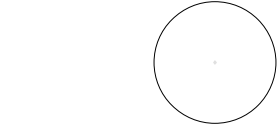

0 0.05 0.1 0.15 m



Papa Architects Ltd.
222 Archway Road, Highgate,
London N6 5AX
Phone. +44(0)20 8348 8411
Fax. +44 (0)20 8348 7411
www.papaarchitects.co.uk

Client

Mr & Mrs Khan

Address
31 Heath Street
Hampstead
London, NW3

Drawing title
Proposed Window & Door
Details

Project No.	Date	Scale
1412	12/08/14	1:5 @ A3

Drawing No.	Current Rev
00-200	P00