


Proposed Site for New Fire Escape (Ground Level)

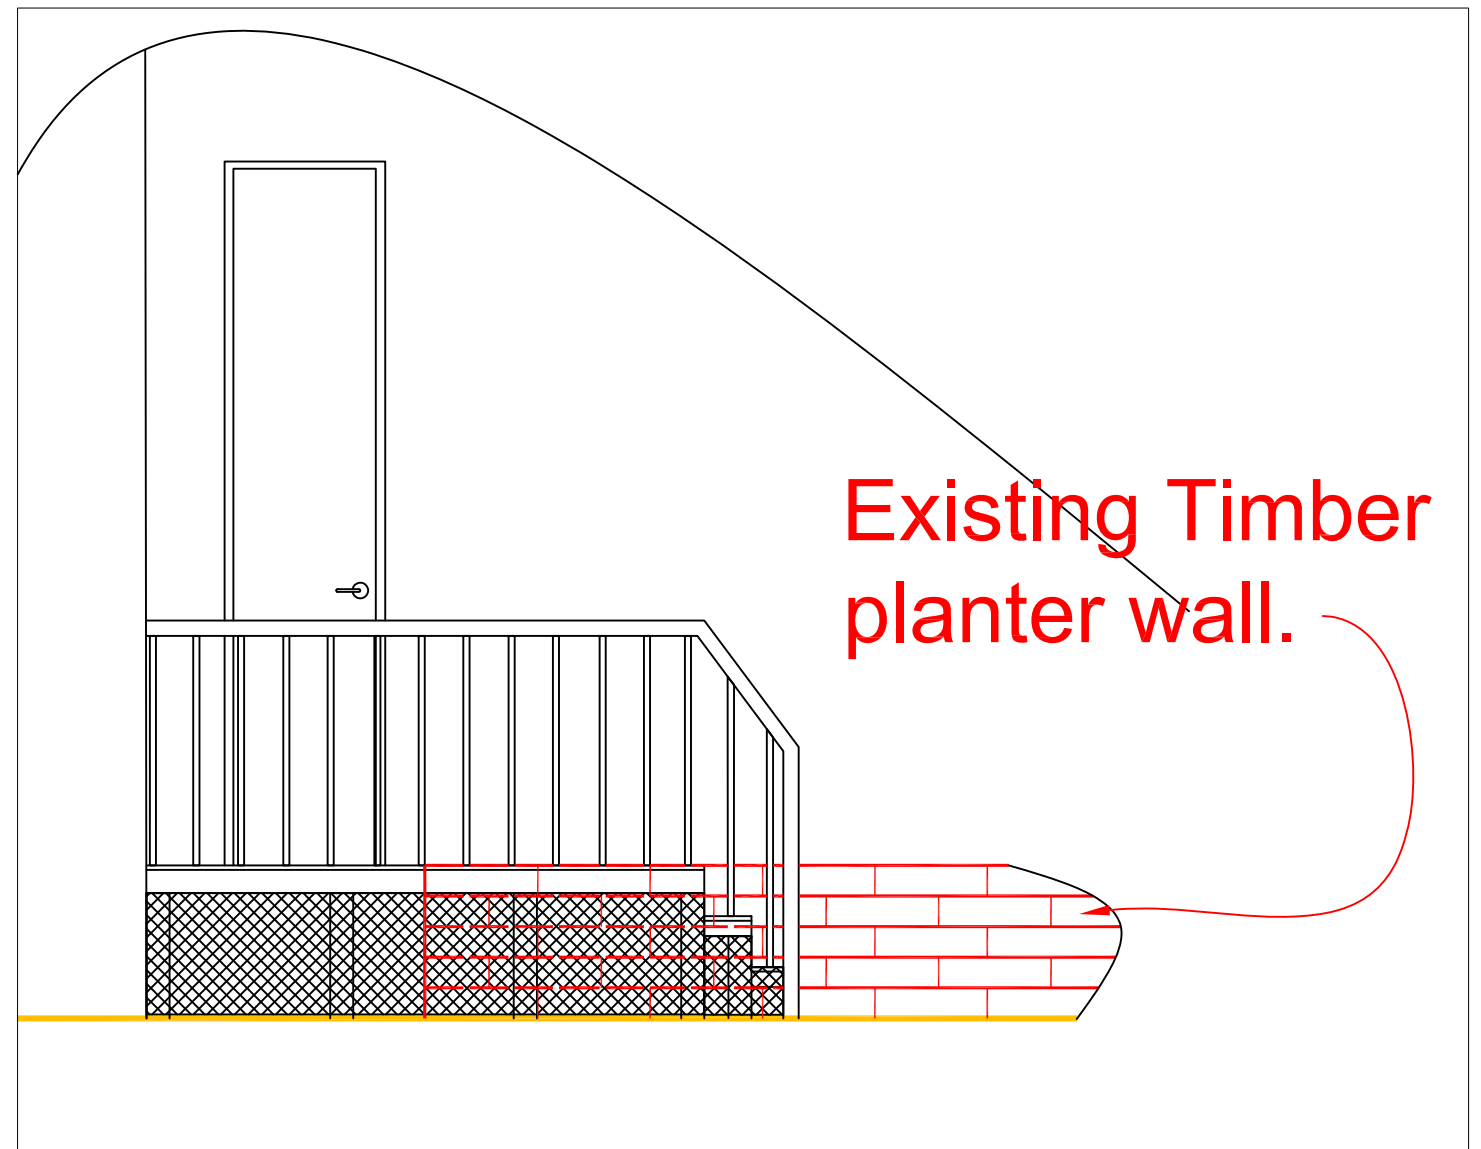

Proposed Site for New Fire Escape (Elevation)

REVISIONS	No.	Date		

Title: 78 Holmes Road London NW5 3AP	
Date: Aug. 2014	Drawing No.: Ground Floor Scale:N.T.S. @A3