


- The contractor is responsible for checking dimensions, tolerances and references.
- Any discrepancy to be verified with the Architect before proceeding with the works.
- Where an item is covered by drawings to different scales the larger scale drawing is to be worked to.
- Do not scale drawing. Figured dimensions to be worked to in all cases.

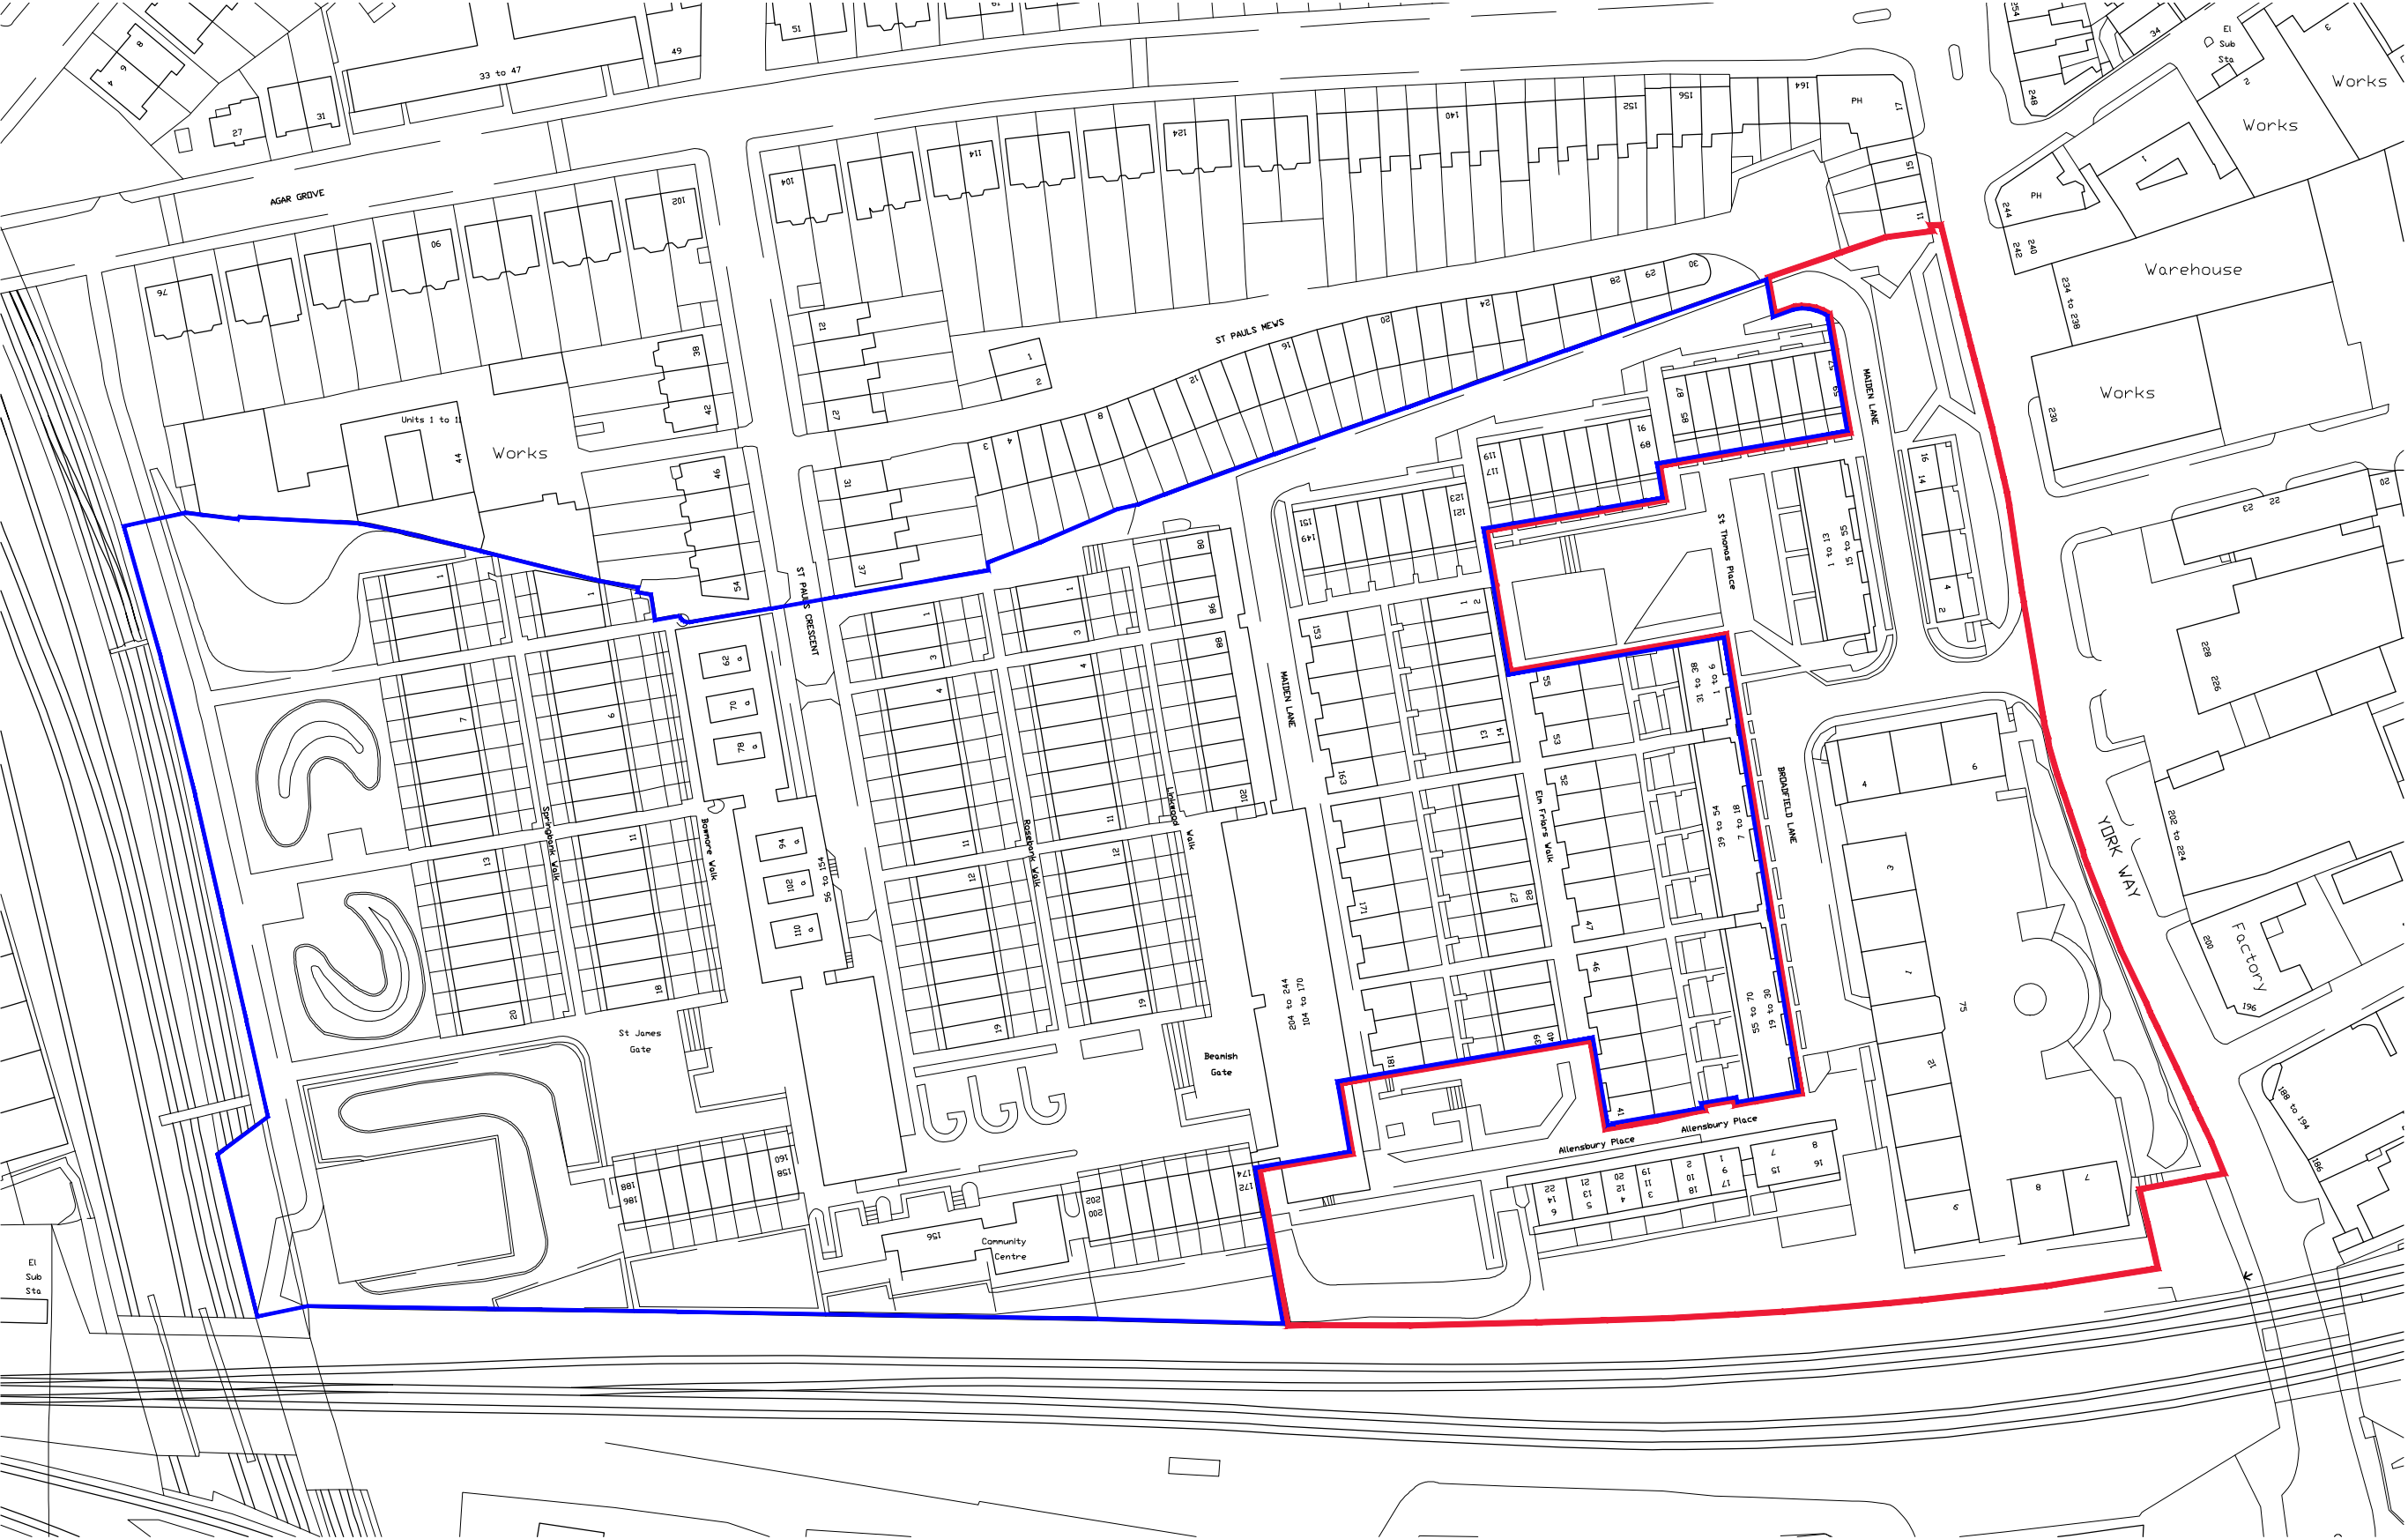

KEY	
	APPLICATION BOUNDARY
	LAND IN APPLICANTS OWNERSHIP

date	rev	revision/author/checker	drawn SS	project Maiden Lane Masterplan	purpose of issue	
-	-	-	checked CC		PLANNING	
			scale @ A3 1:1250	drawing Site Location	drawing no AA1692-2-3-1001	rev -
			date 04.10.2012			
			PRP Architects © 10 Lindsey Street Smithfield London EC1A 9HP T +44 (0)20 7653 1200 F +44 (0)20 7653 1201 lon.prp@prparchitects.co.uk			

