


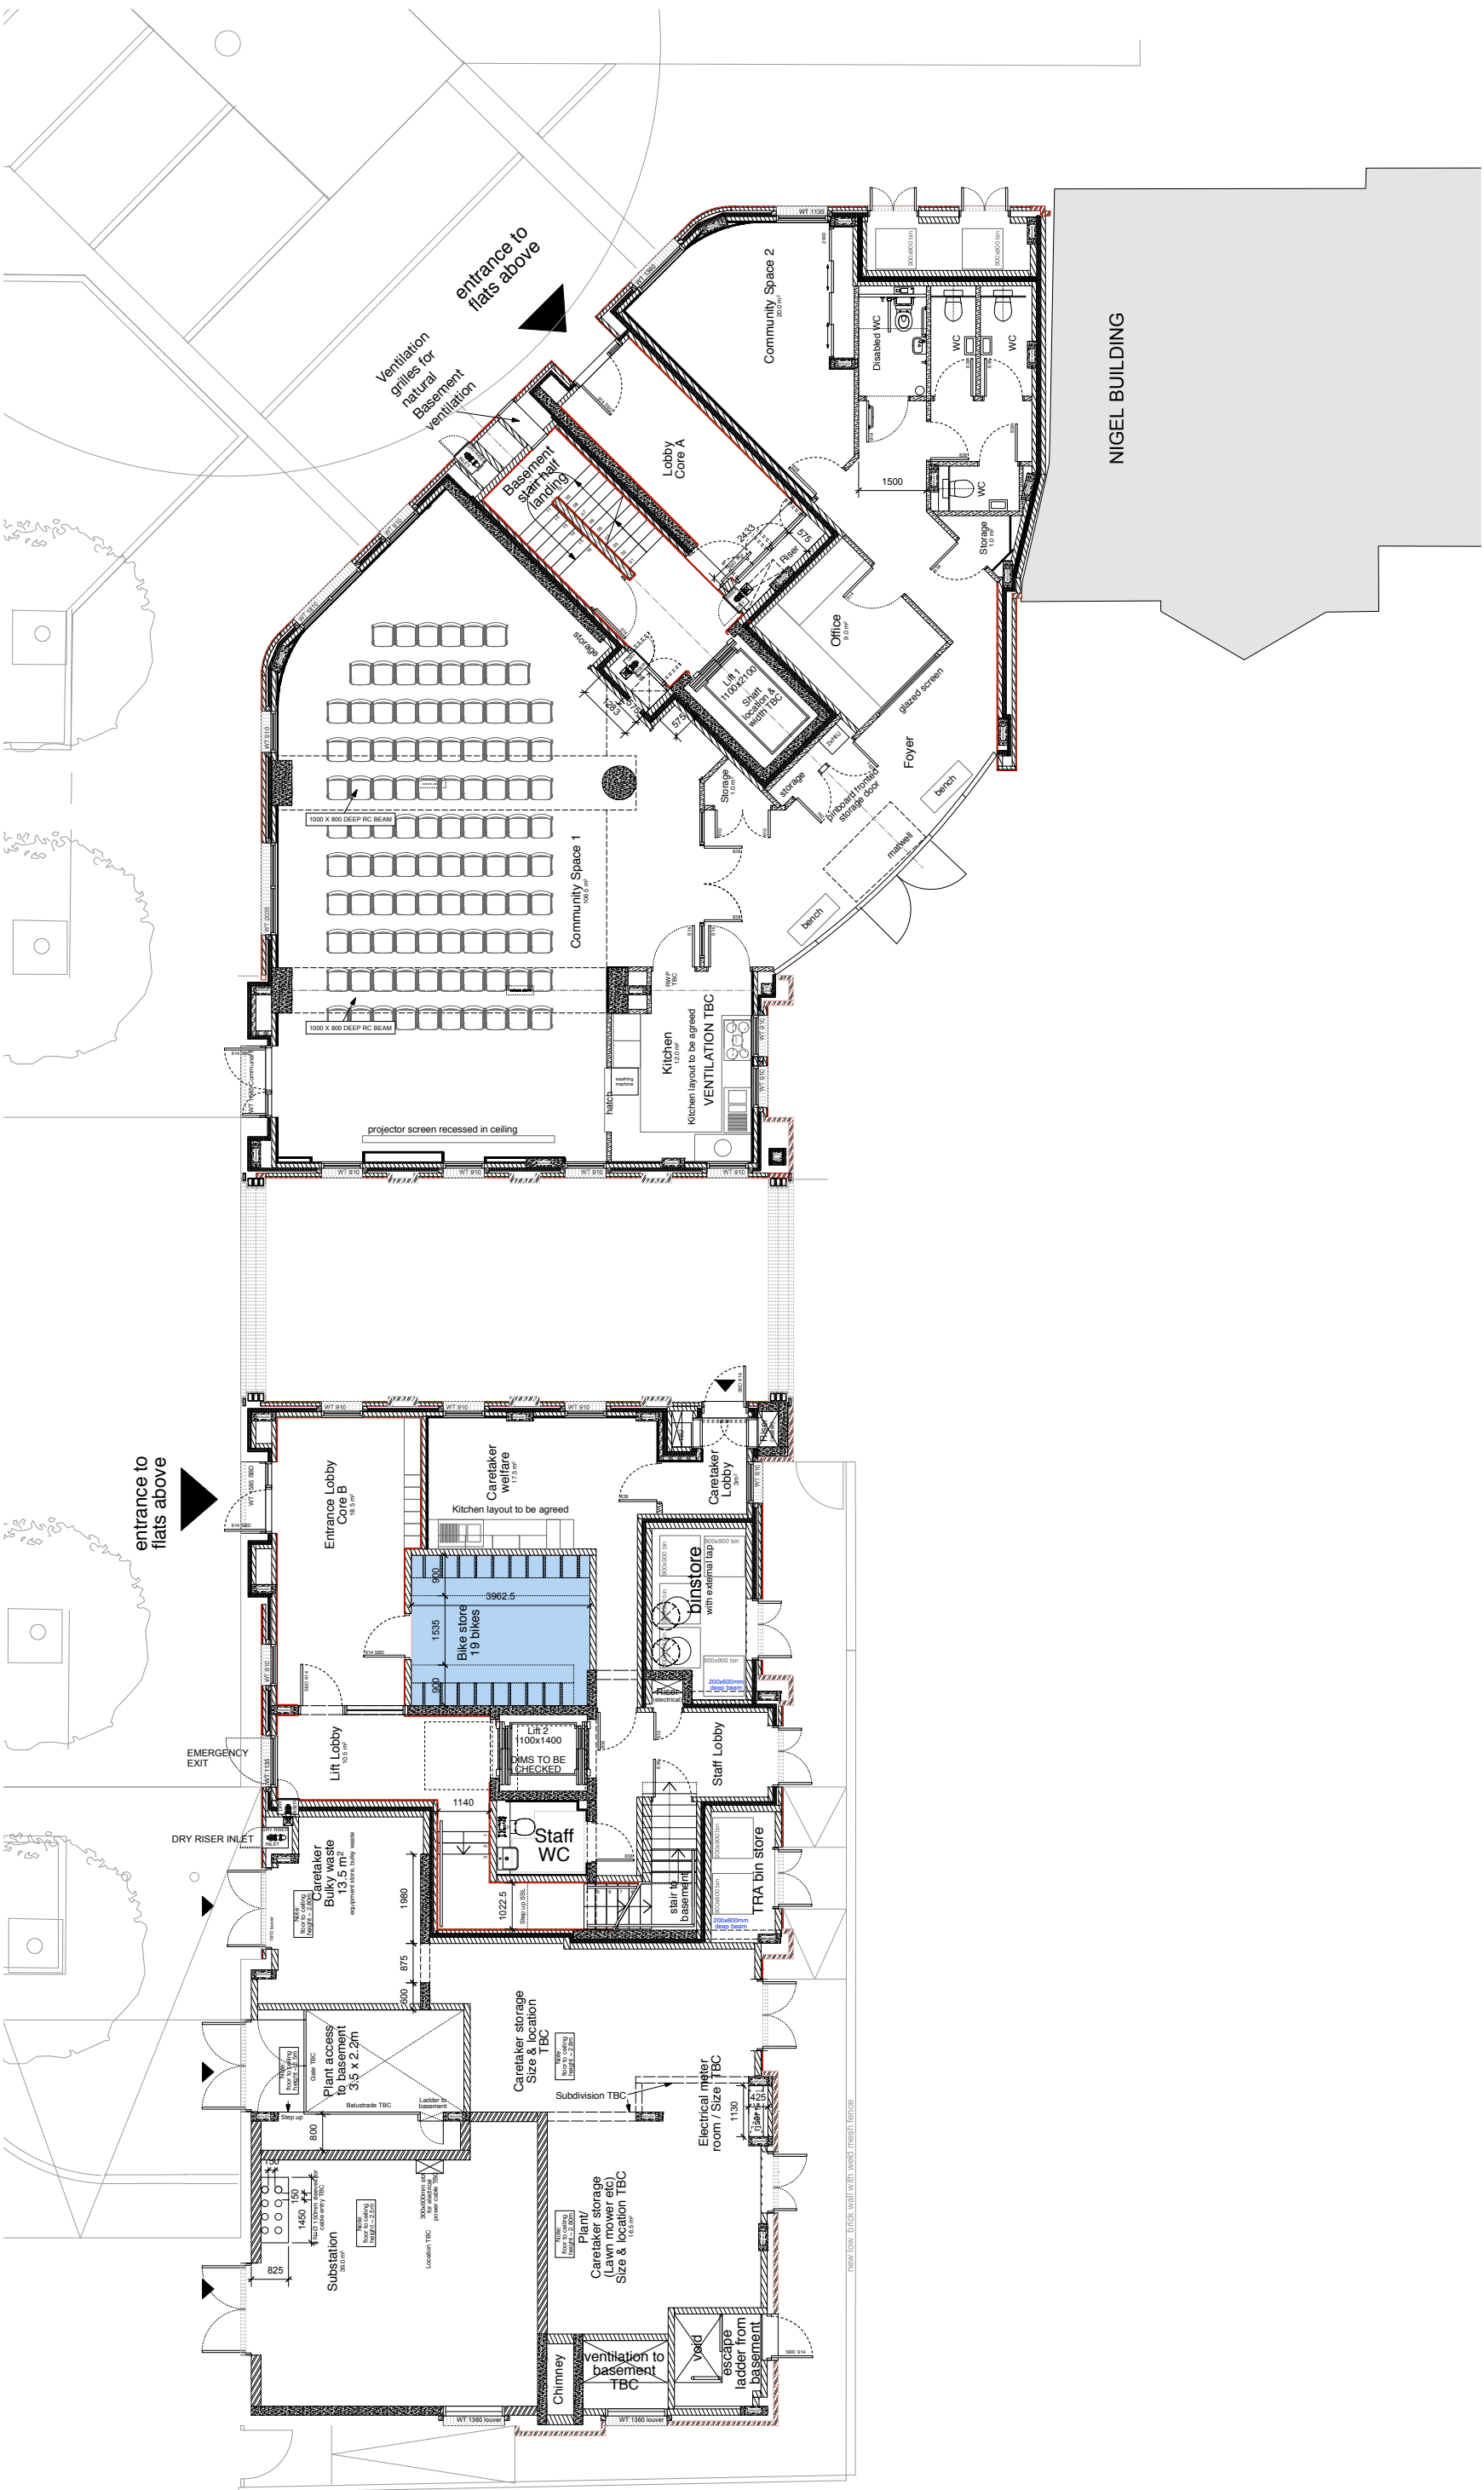

Notes:

1. See notes on this drawing
2. Survey indicative only
3. Dimensions are approximate
4. Drawings to be read in conjunction with relevant consultant's information with relevant specifications

Higgins

Matthew Lloyd Architects Ltd

1. The Higgins
Architects
London E15 8ED
www.mattlloyd.co.uk

1st Floor - 11.08.14 - issued for Planning Condition 11

PRELIMINARY

Original Sheet Size

A0

0 0.5m 1m 1.5m 2m 2.5m

Scale

Country

MAR 14 1:50 @ A0, 1:200 @ A4

Block 1
Higgins Estate South
for Higgins Construction PLC

Ground Floor Plan - Cycle Storage

Block 1
PC11-220

11.08.14