

Proposed Historical Details:

- 1. Cornices - Dwgs No's HB 01 - HB 14
- 2. Pilaster Mouldings - Dwgs No's HB 15 - HB 17
- 3. Skirtings - Dwgs No's HB 18
- 4. Doors: architraves and panel moulding - Dwgs No's HB 19 - HB 26
- 5. Windows: architraves and shutters - Dwgs No's HB 27 - HB 31
- 6. Stair Balustrade - Dwgs No's HB 32



Client	SHALIMAR INVESTORS LTD
Job	41 & 42 CHESTER TERRACE


Heritage Book - Hierarchy of Architectural Orders and Applied Proportions




STEPHEN LEVRANT HERITAGE ARCHITECTURE
62 British Grove, Chiswick, London 2NL
Telephone : 0208 748 5501 Fax: 0208 748 4992

GROUND FLOOR CORNICES


ENTRANCE HALL
Cornice CO 01

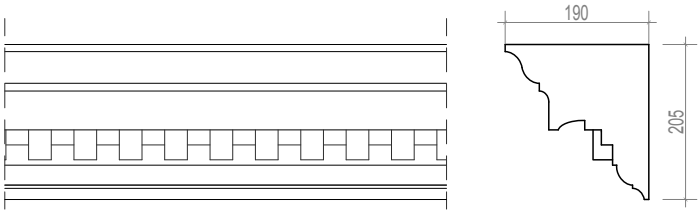

LIVING ROOM
Cornice C 02

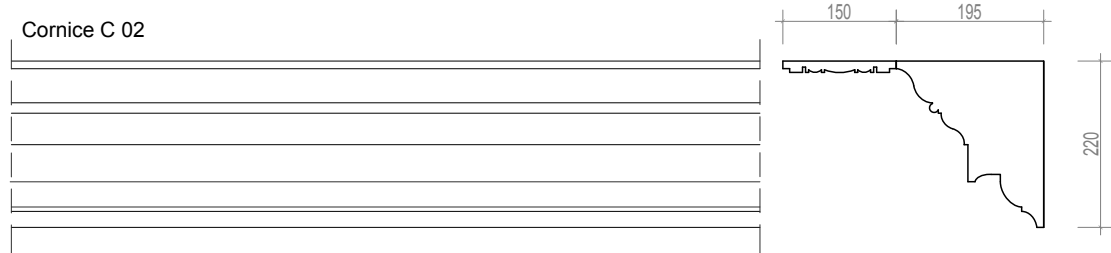


Ceiling plate CP 01

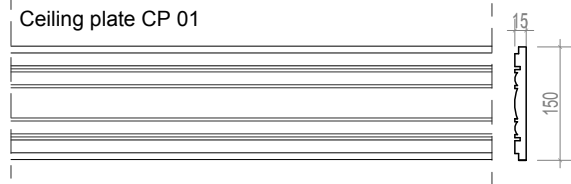


DINING ROOM and KITCHEN

Cornice C 03

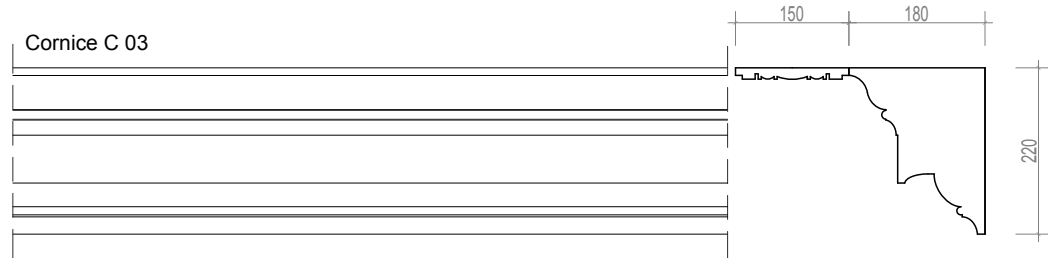


Ceiling plate CP 01

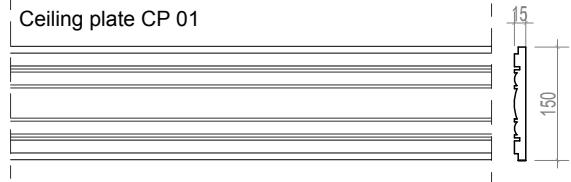

CLOAKROOM


Cornice C 04

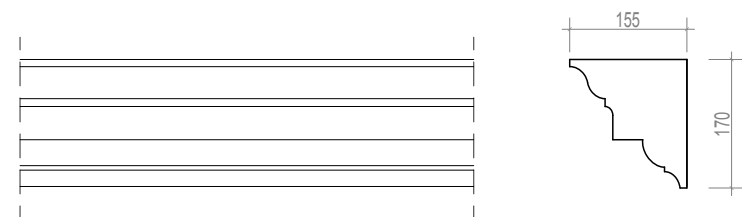

FIRST FLOOR CORNICES


1F Landing

Cornice C 05

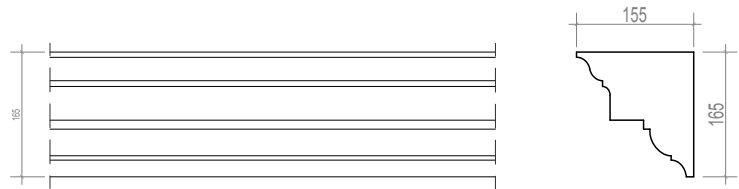


1F MASTER BEDROOM and BATHROOM

Cornice C 06

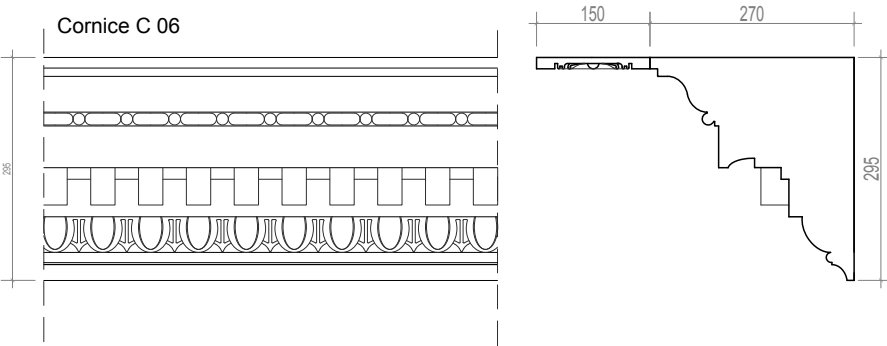


Ceiling Plate CP 02

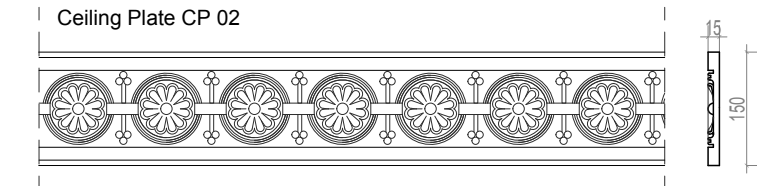

DRESSING ROOMS


Cornice C 07

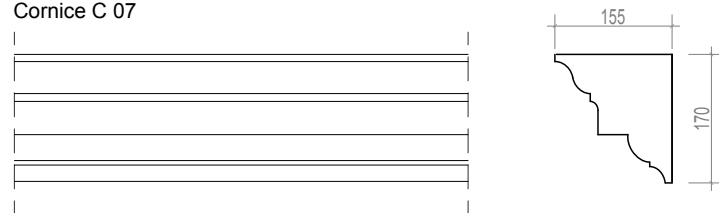

SECOND FLOOR CORNICES


2F Landing

Cornice 05

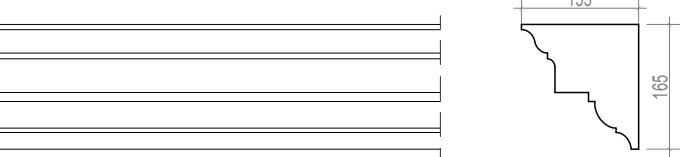

Bedrooms


Cornice 08

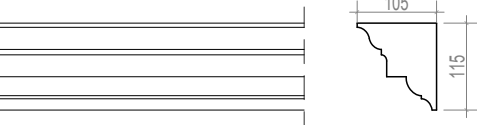

THIRD FLOOR CORNICES


3F Landing


Cornice 09

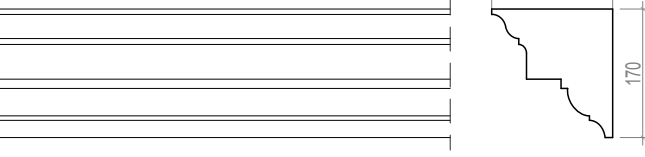



3F Bedrooms



Cornice 10

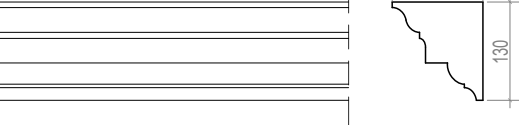


Client SHALIMAR INVESTORS LTD	Drawing Number HB-01	Rev. B	Date June 2014	Title GF-1F-2F-3F Cornices	
Job 41 & 42 CHESTER TERRACE	Job Number N1915	Drawn By	Scale 1:10 @A2	Note: Please note that information used to produce these drawings is based on measured survey supplied by others; Heritage Architecture can not be held responsible for any inaccuracies that may exist; Please do not scale drawing; All dimensions should be verified on site; Mouldings construction and fixings by Manufacturer;Manufacturer to provide profiles for inspection before production; Internal wall lining detail by MMM.	 STEPHEN LEVRANT HERITAGE ARCHITECTURE 62 British Grove, Chiswick, London 2NL Telephone : 0208 748 5501 Fax: 0208 748 4992



Cornice CO 01

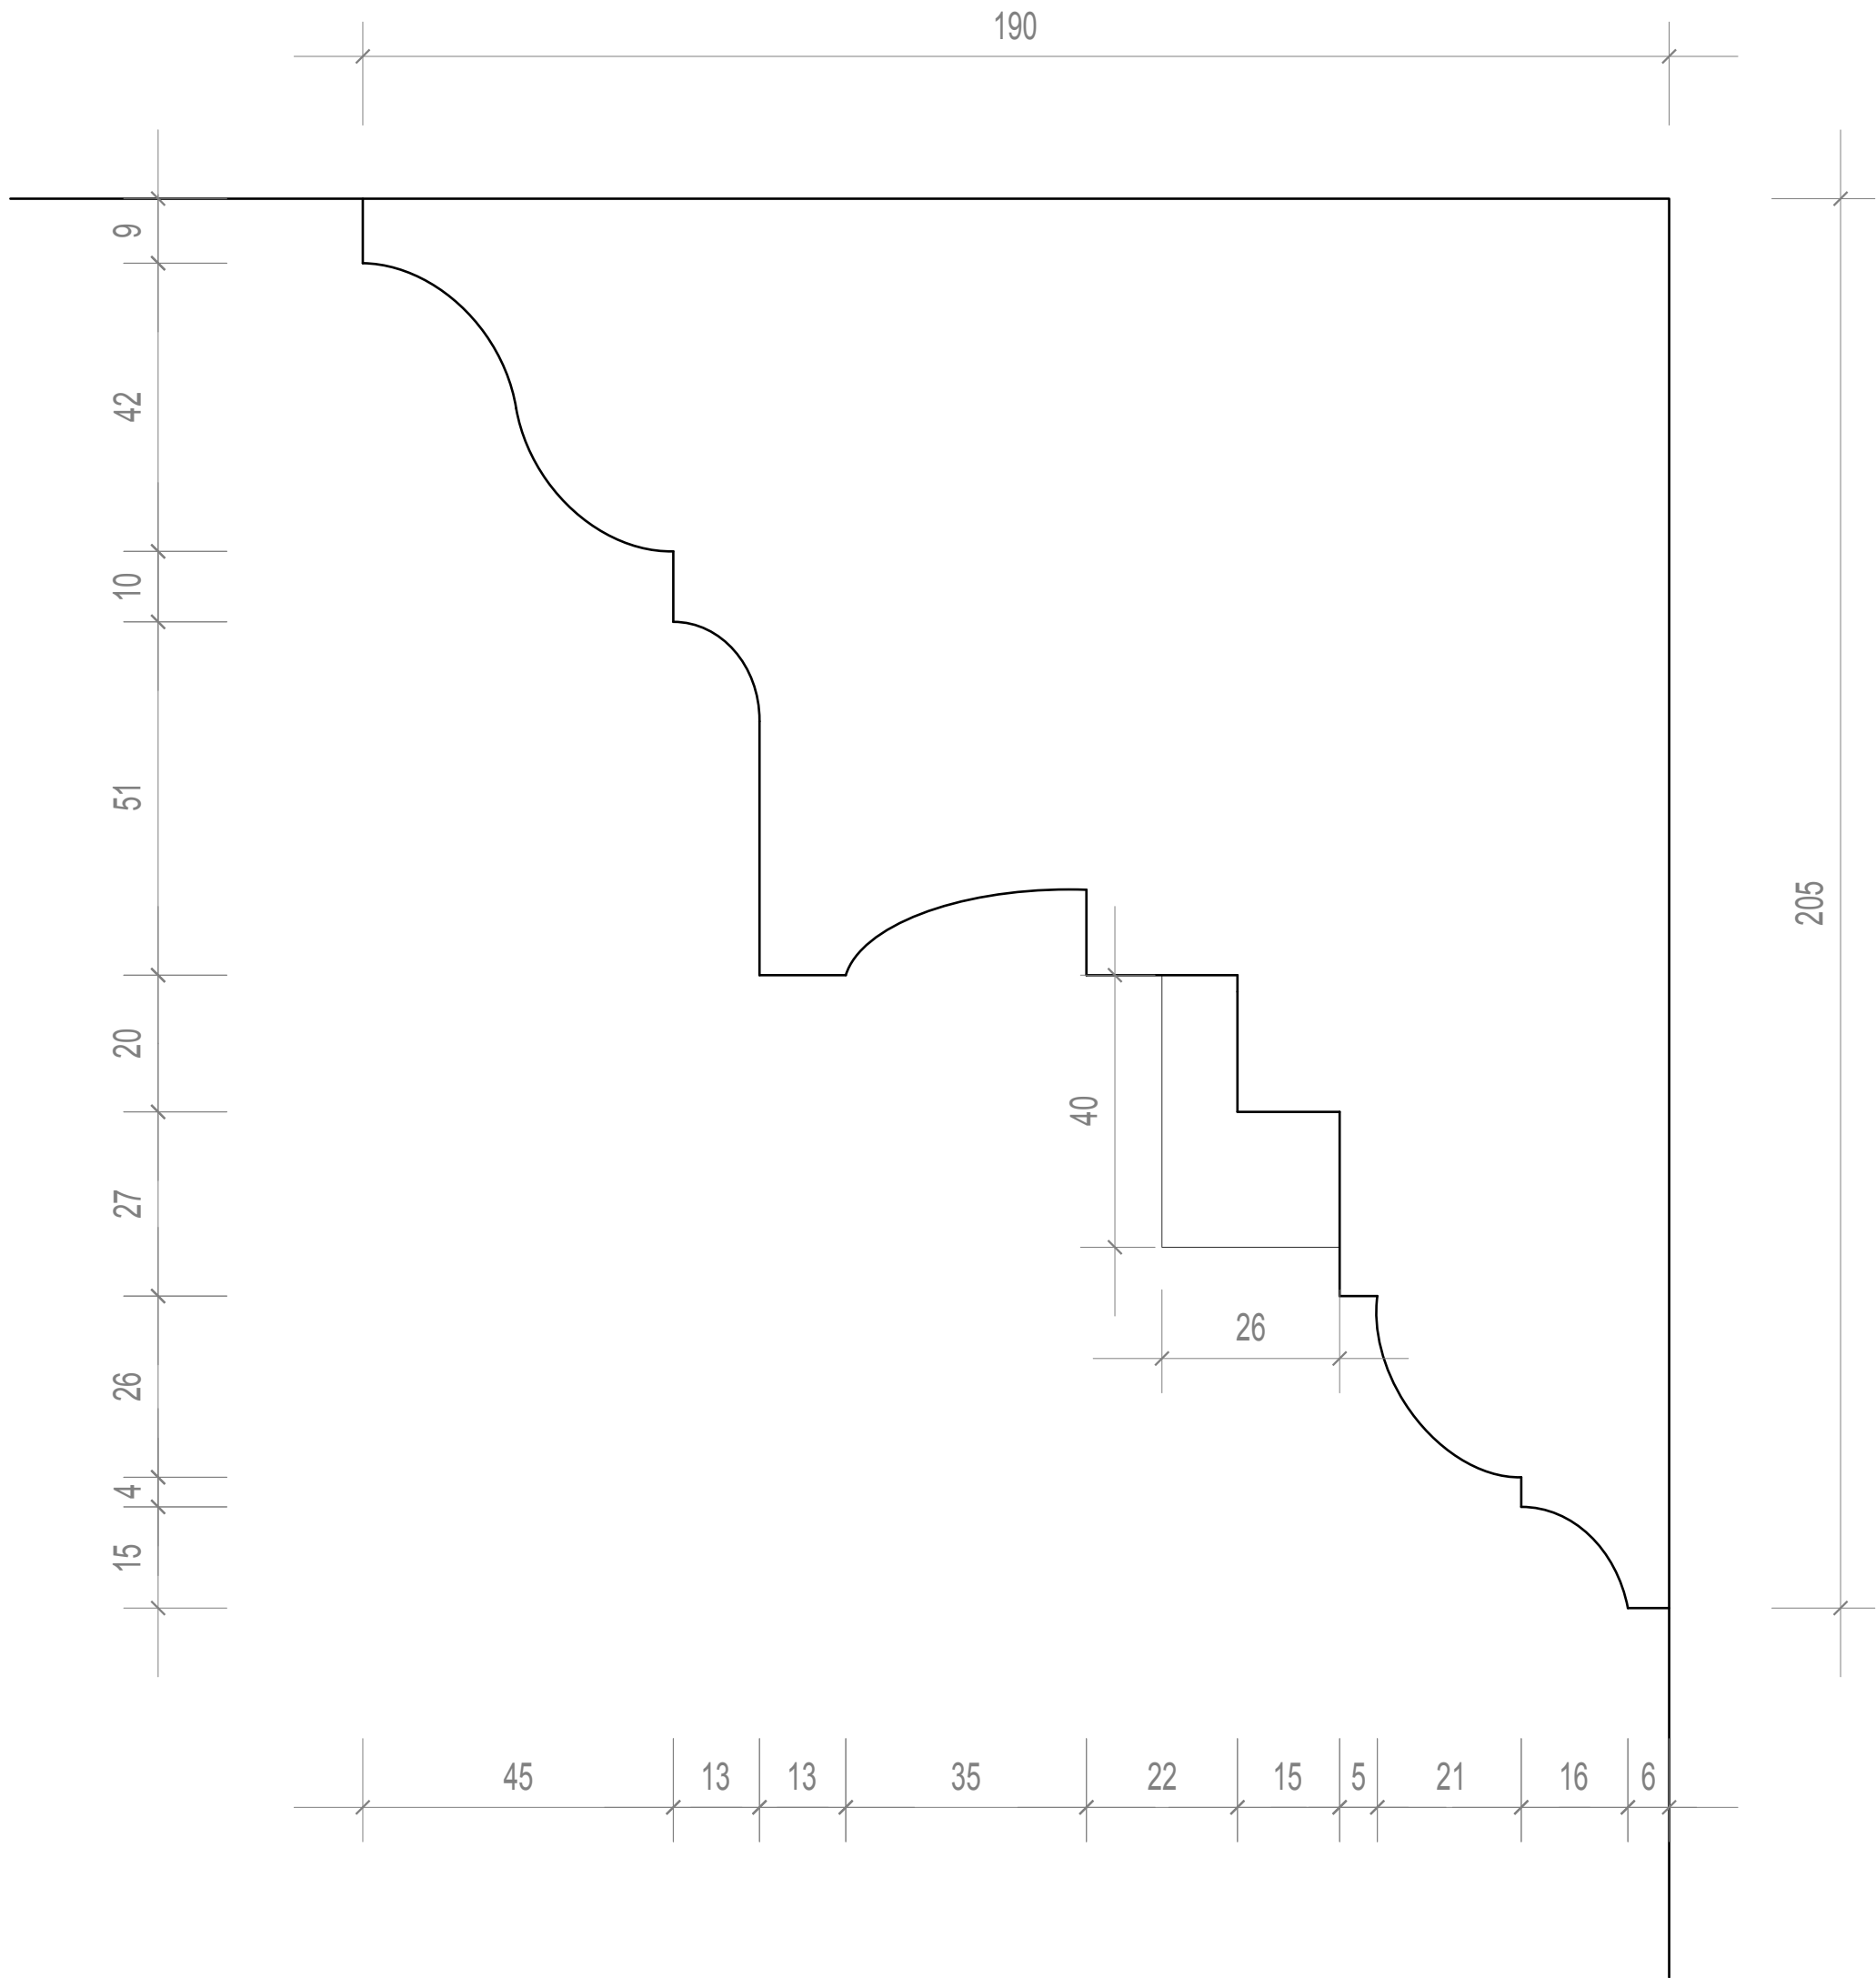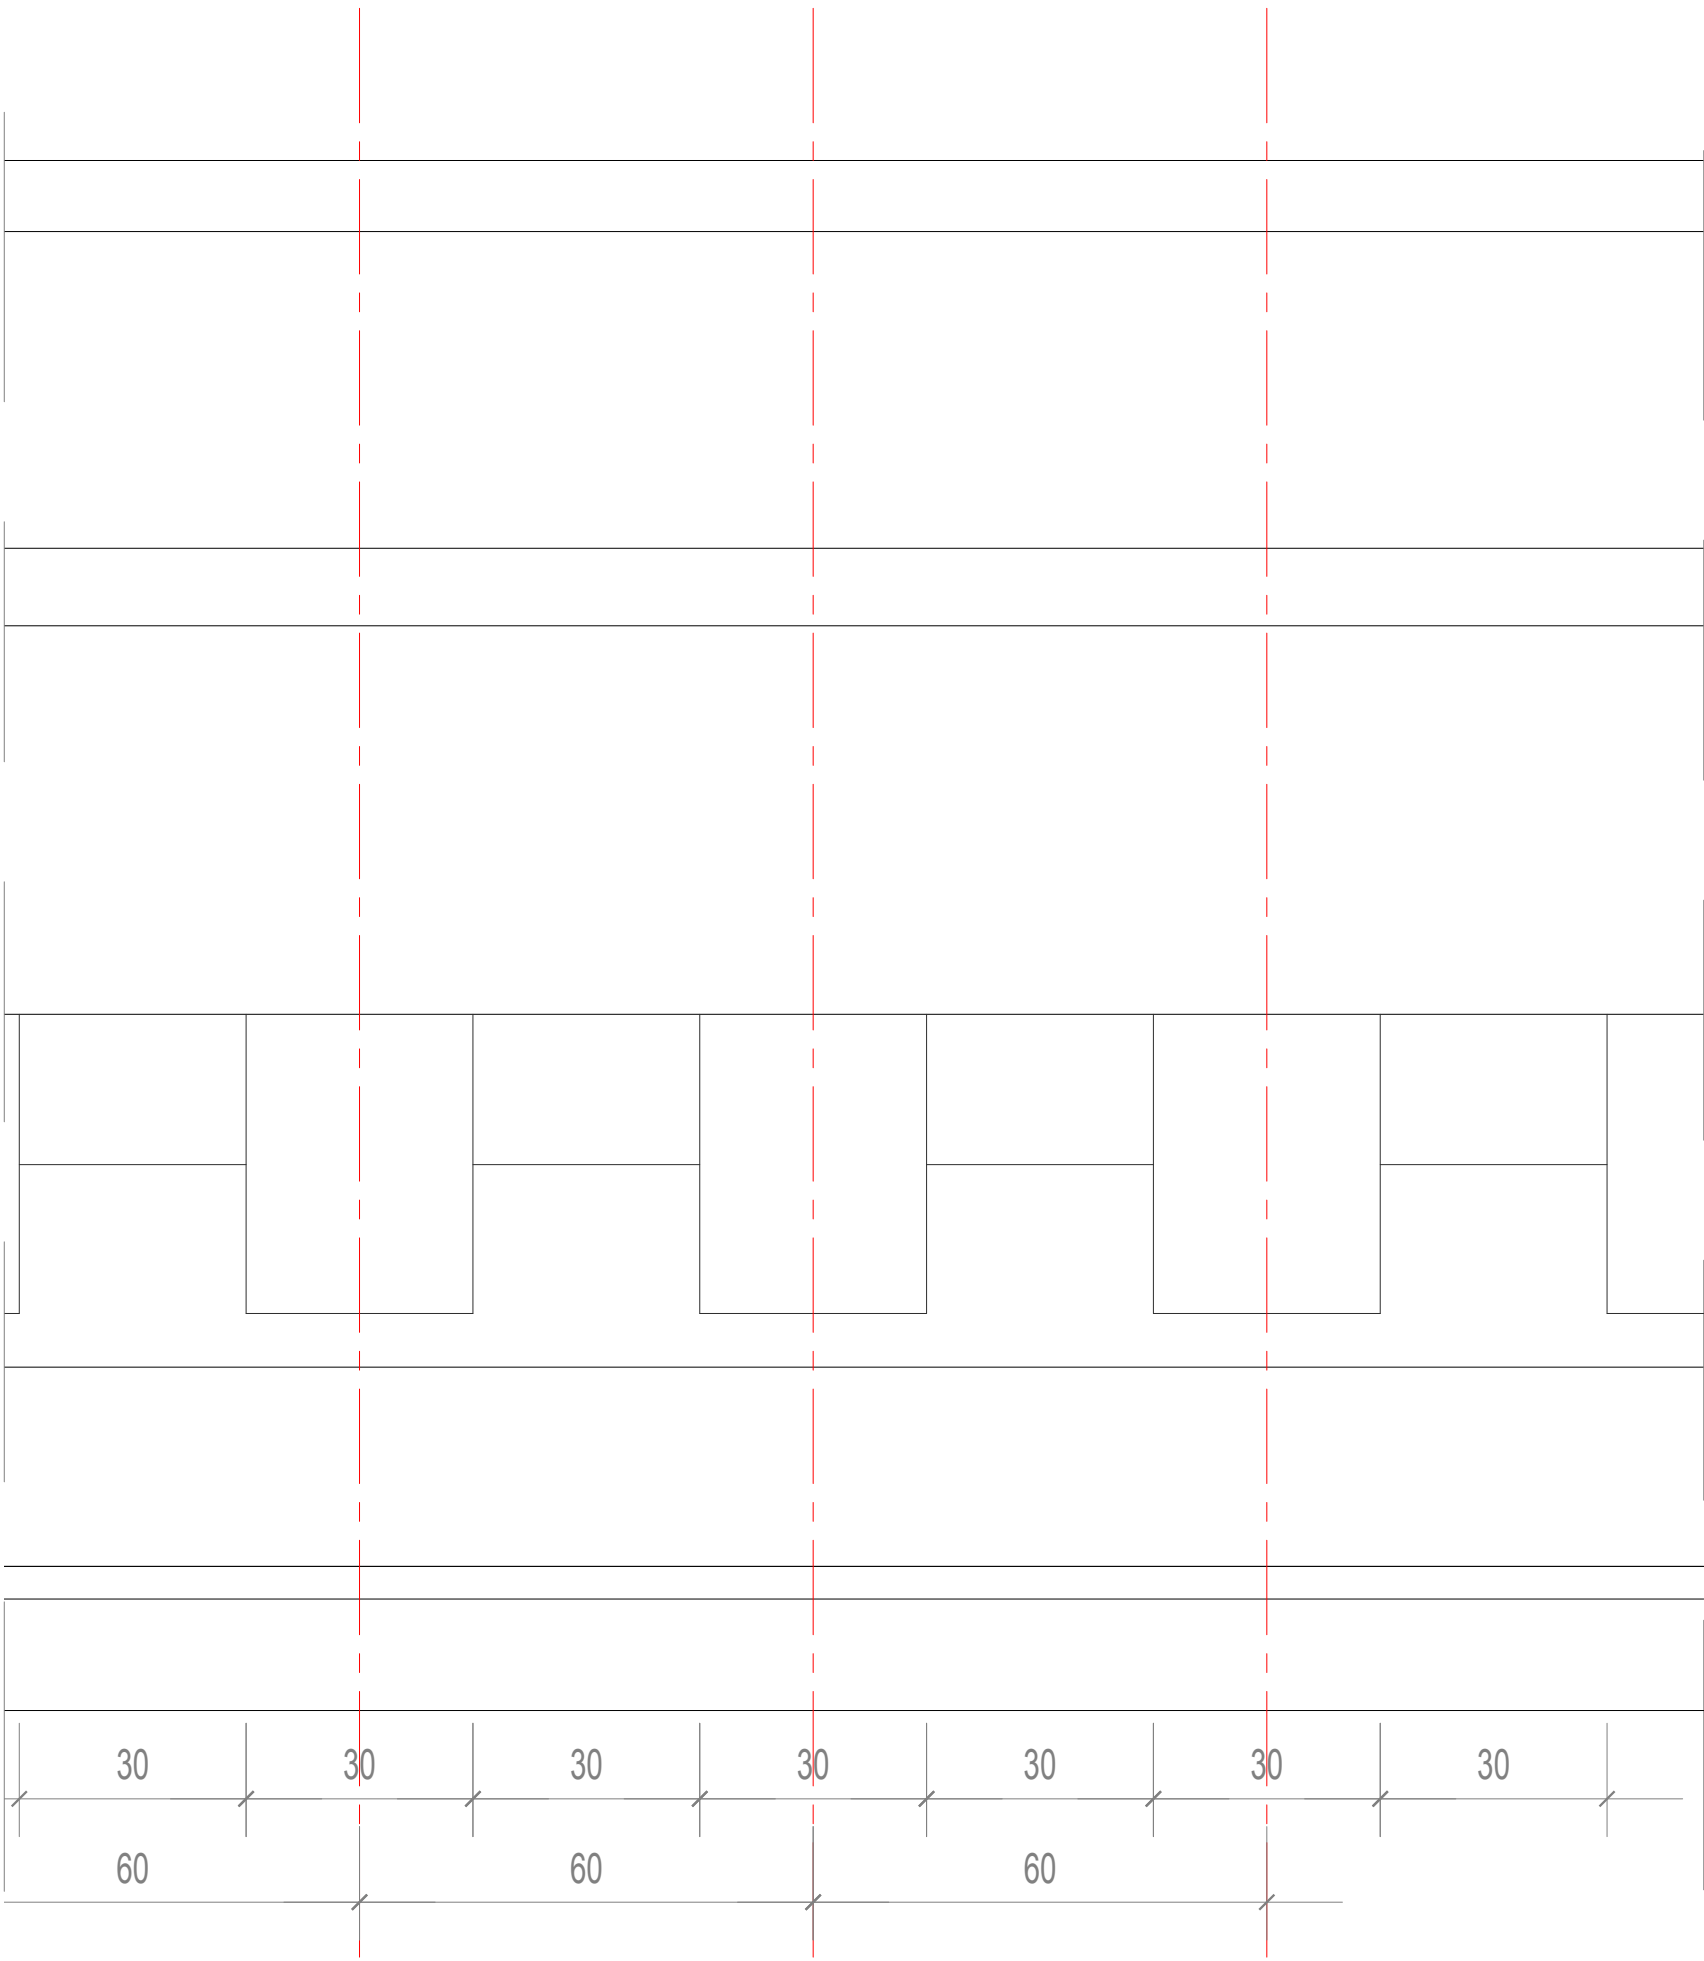

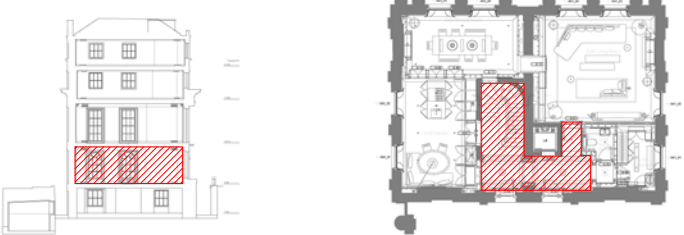
Client SHALIMAR INVESTORS LTD	Drawing Number HB-02	Rev. B	Date June 2014	Title GF ENTRANCE HALL - Cornice - C 01		 STEPHEN LEVRANT HERITAGE ARCHITECTURE 62 British Grove, Chiswick, London 2NL Telephone : 0208 748 5501 Fax: 0208 748 4992
Job 41 & 42 CHESTER TERRACE	Job Number N1915	Drawn By	Scale 1:1 @A2	Note: Please note that information used to produce these drawings is based on measured survey supplied by others; Heritage Architecture can not be held responsible for any inaccuracies that may exist; Please do not scale drawing; All dimensions should be verified on site; Mouldings construction and fixings by Manufacturer;Manufacturer to provide profiles for inspection before production; Internal wall lining detail by MMM.		



Cornice C 02

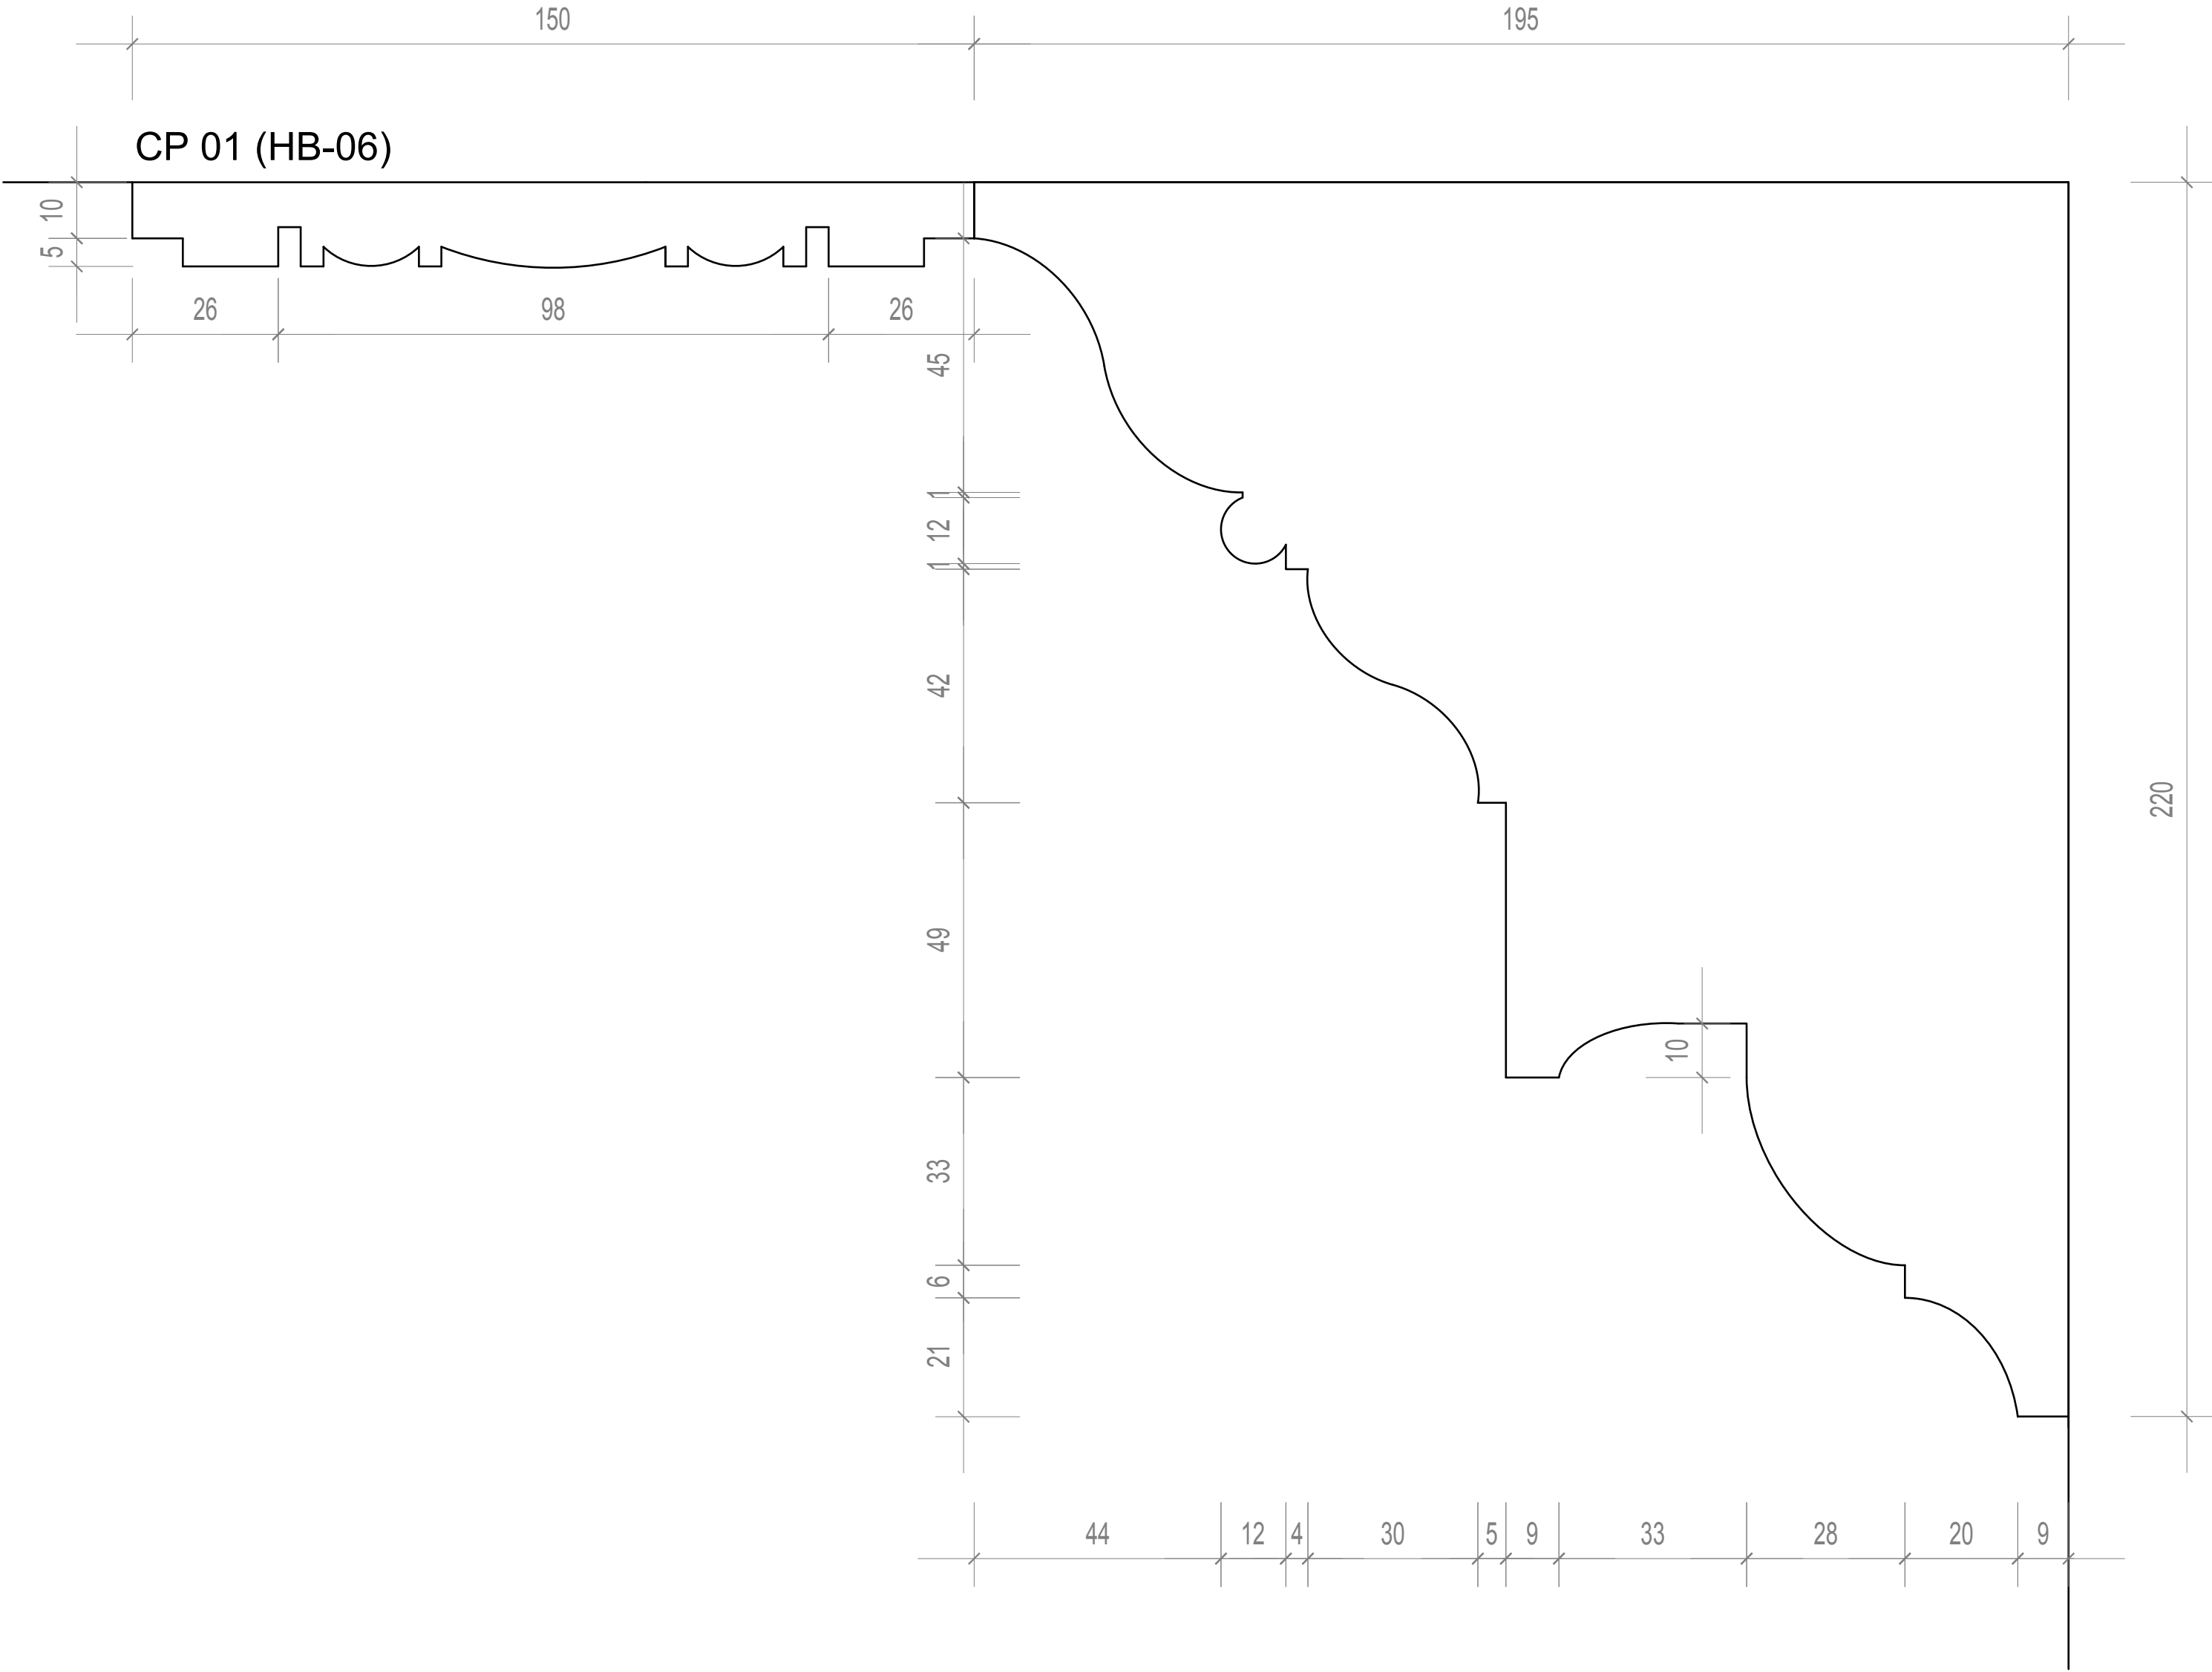

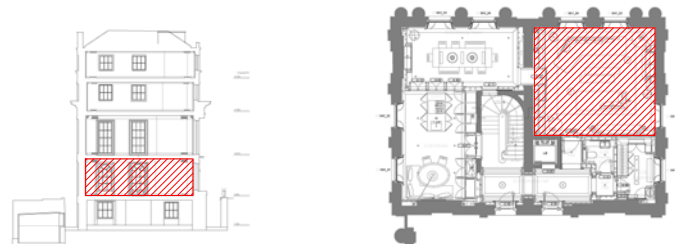
Client	SHALIMAR INVESTORS LTD	Drawing Number	HB-03	Rev.	B	Date	June 2014	Title	GF LIVING ROOM - Cornice - C 02		
Job	41 & 42 CHESTER TERRACE	Job Number	N1915	Drawn By		Scale	1:1 @A2	Note: Please note that information used to produce these drawings is based on measured survey supplied by others; Heritage Architecture can not be held responsible for any inaccuracies that may exist; Please do not scale drawing; All dimensions should be verified on site; Mouldings construction and fixings by Manufacturer;Manufacturer to provide profiles for inspection before production; Internal wall lining detail by MMM.			



Cornice C 03

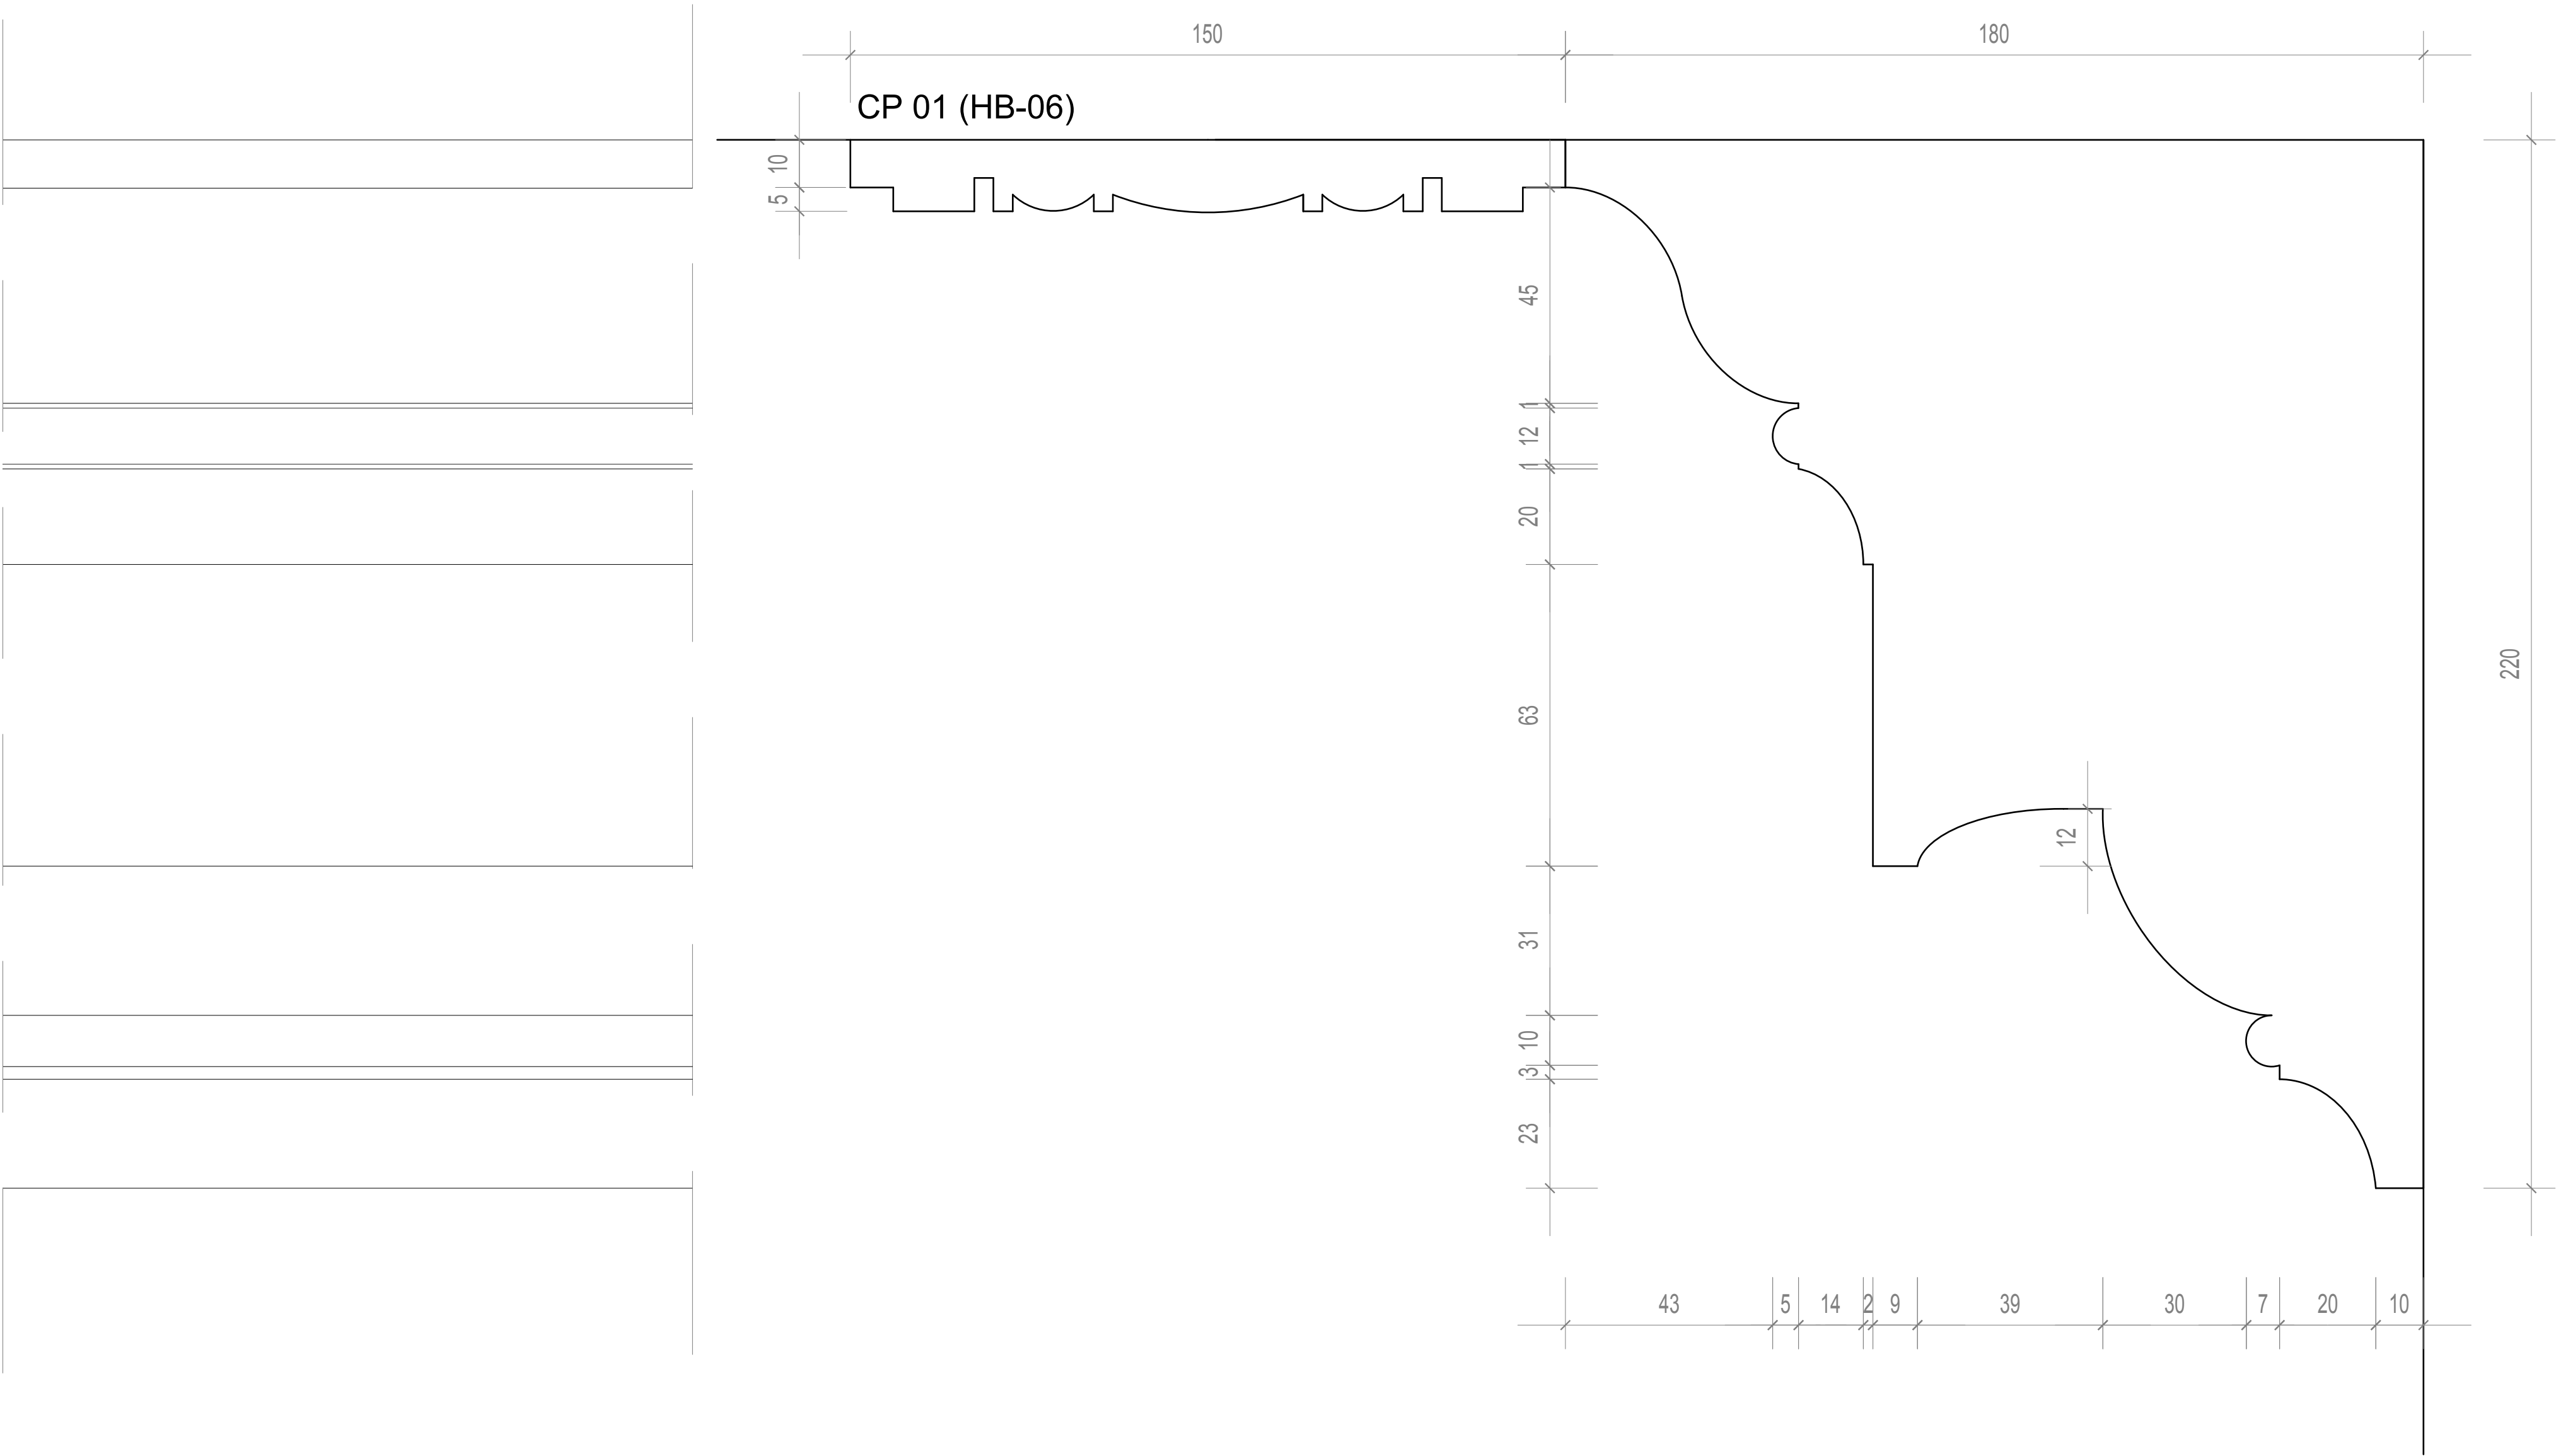


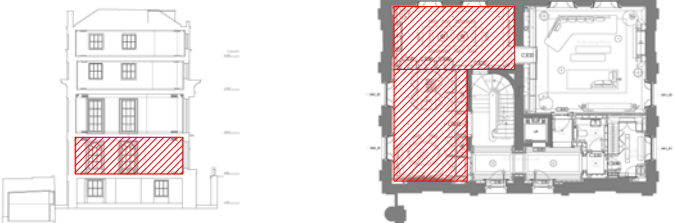
Client SHALIMAR INVESTORS LTD	Drawing Number HB-04	Rev. B	Date June 2014	Title GF DINING ROOM and KITCHEN - Cornice - C 03		 STEPHEN LEVRANT HERITAGE ARCHITECTURE 62 British Grove, Chiswick, London 2NL Telephone : 0208 748 5501 Fax: 0208 748 4992
Job 41 & 42 CHESTER TERRACE	Job Number N1915	Drawn By	Scale 1:1 @A2	Note: Please note that information used to produce these drawings is based on measured survey supplied by others; Heritage Architecture can not be held responsible for any inaccuracies that may exist; Please do not scale drawing; All dimensions should be verified on site; Mouldings construction and fixings by Manufacturer; Manufacturer to provide profiles for inspection before production; Internal wall lining detail by MMM.		

Cornice C 04

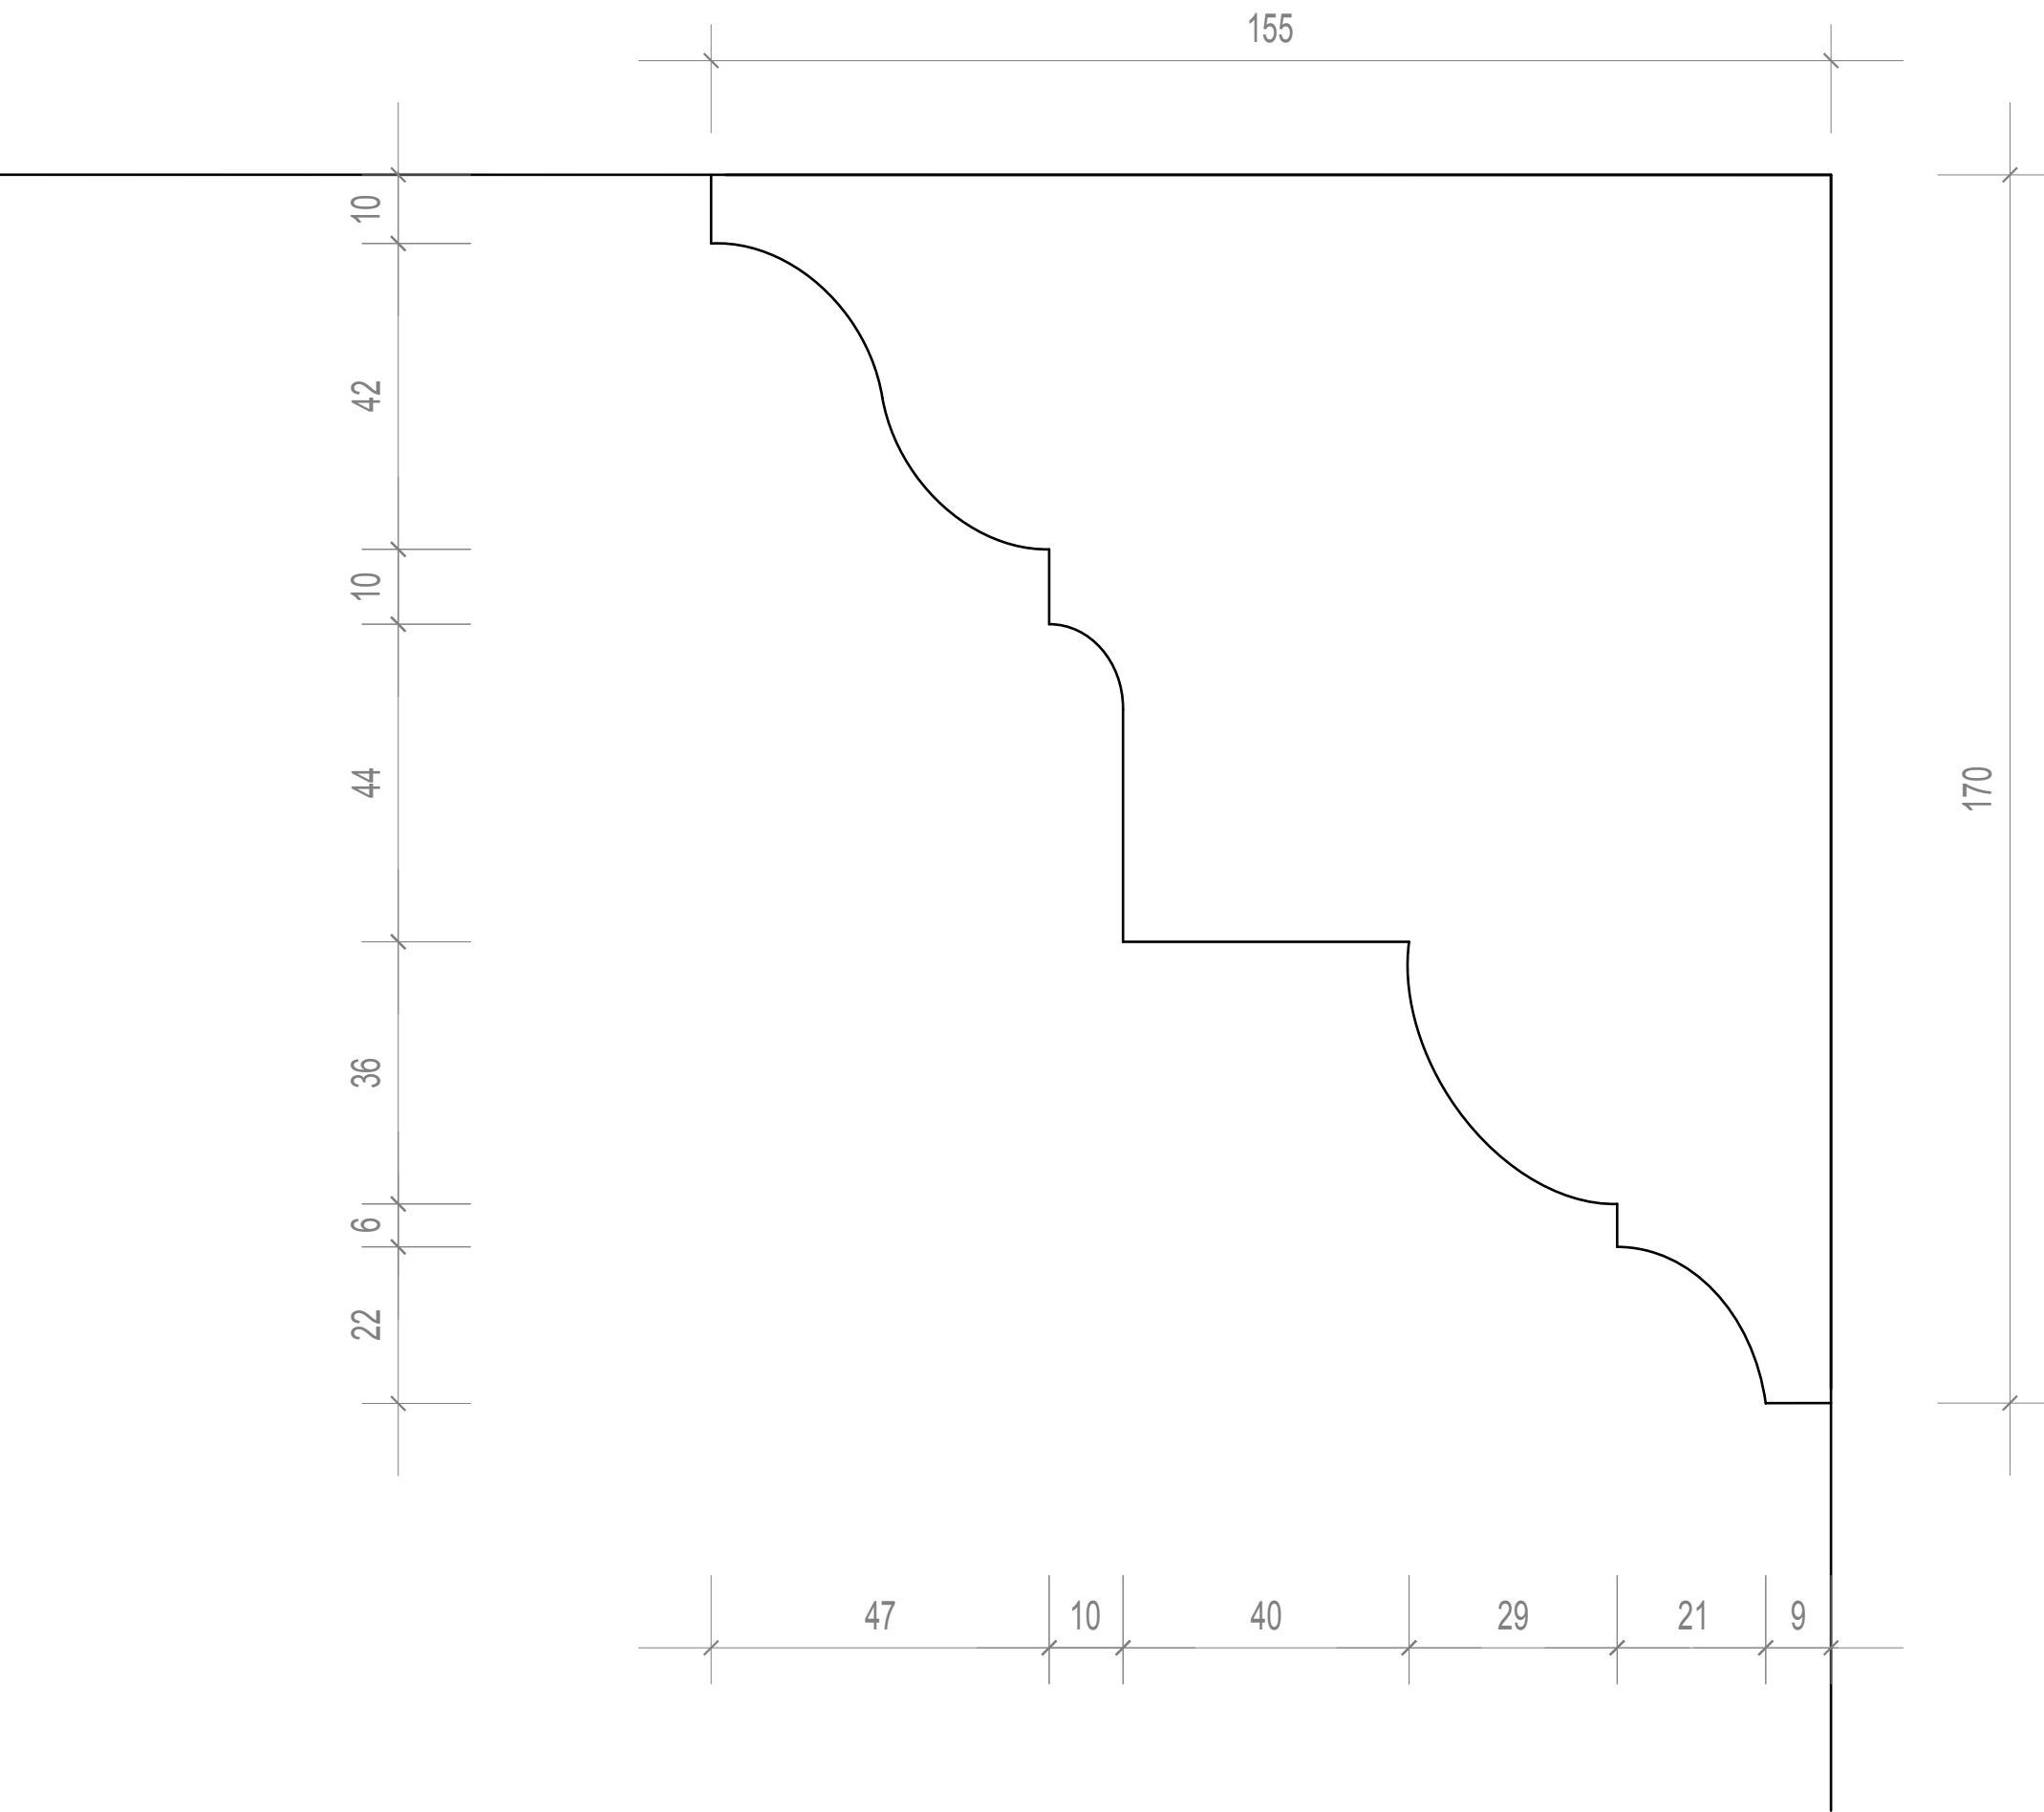

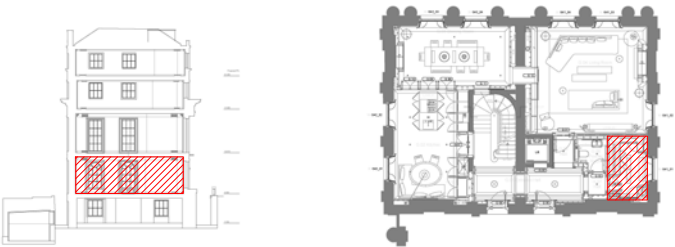
Client SHALIMAR INVESTORS LTD	Drawing Number HB-05	Rev. B	Date June 2014	Title GF Cloakroom Cornice C04		 STEPHEN LEVRANT HERITAGE ARCHITECTURE 62 British Grove, Chiswick, London 2NL Telephone : 0208 748 5501 Fax: 0208 748 4992
Job 41 & 42 CHESTER TERRACE	Job Number N1915	Drawn By	Scale 1:1 @A2	Note: Please note that information used to produce these drawings is based on measured survey supplied by others; Heritage Architecture can not be held responsible for any inaccuracies that may exist; Please do not scale drawing; All dimensions should be verified on site; Mouldings construction and fixings by Manufacturer; Manufacturer to provide profiles for inspection before production; Internal wall lining detail by MMM.		

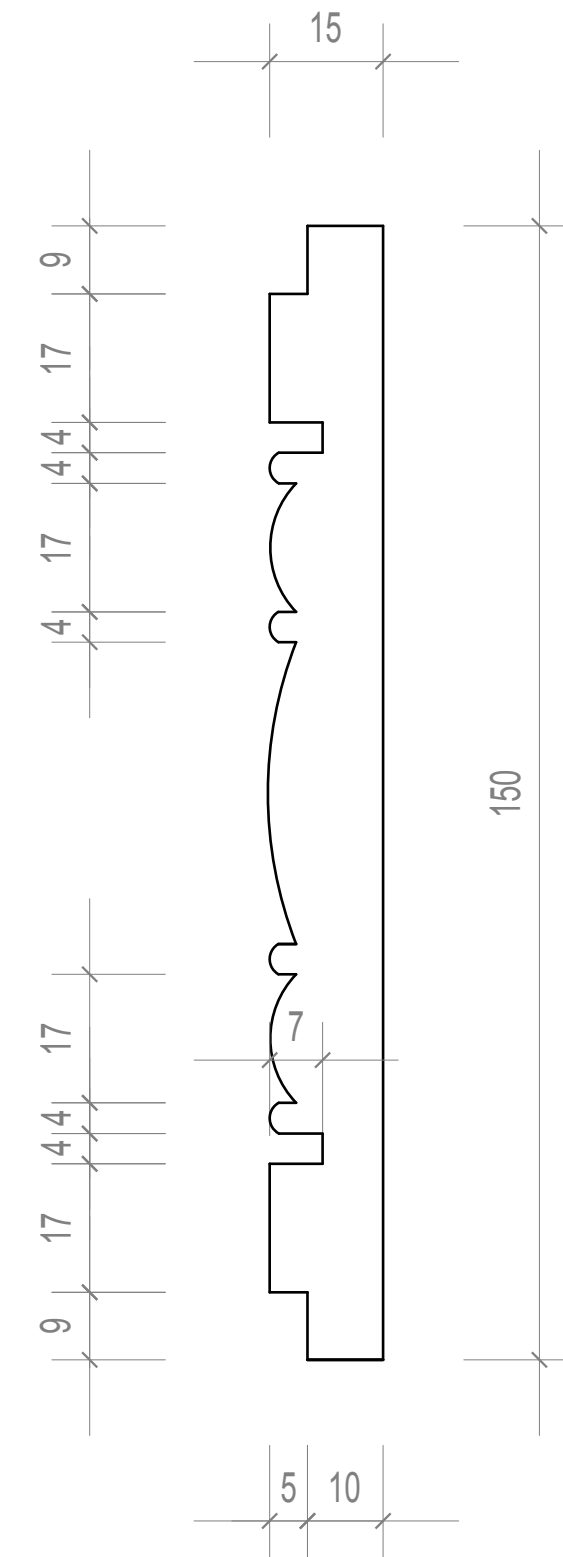
[illegible]


Client SHALIMAR INVESTORS LTD	Drawing Number HB-06	Rev. B	Date June 2014	Title GF - Ceiling Plate - CP 01	
Job 41 & 42 CHESTER TERRACE	Job Number N1915	Drawn By	Scale 1:1 @A2	<p>Note: Please note that information used to produce these drawings is based on measured survey supplied by others; Heritage Architecture can not be held responsible for any inaccuracies that may exist; Please do not scale drawing; All dimensions should be verified on site; Mouldings construction and fixings by Manufacturer; Manufacturer to provide profiles for inspection before production; Internal wall lining detail by MMM.</p>	

STEPHEN LEVRANT HERITAGE ARCHITECTURE
 62 British Grove, Chiswick, London 2NL
 Telephone : 0208 748 5501 Fax: 0208 748 4992






Cornice C 05

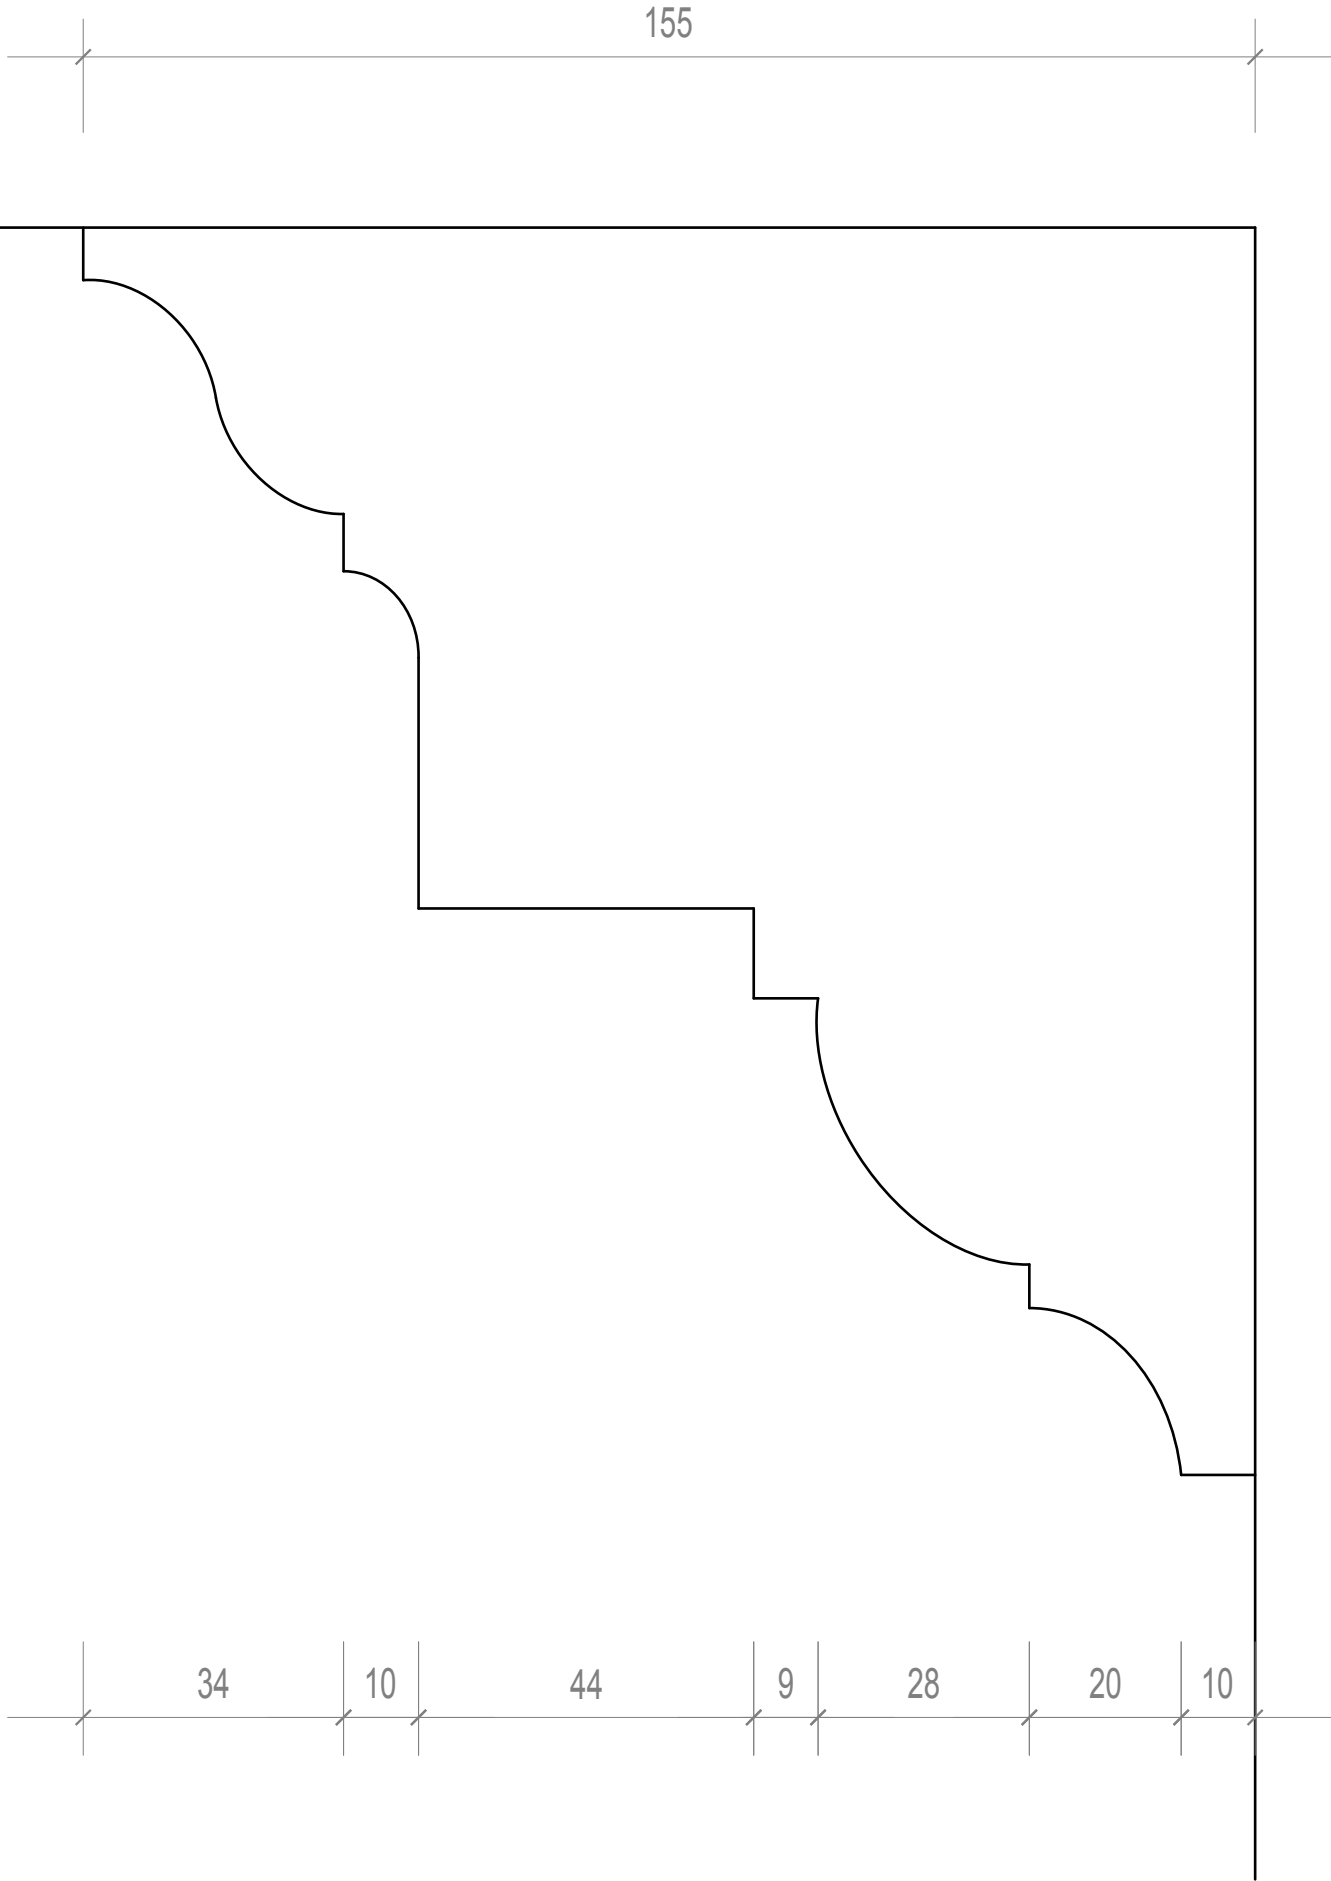


Client SHALIMAR INVESTORS LTD	Drawing Number HB-07	Rev. B	Date June 2014	Title 1F+2F Landing Cornice C05	
Job 41 & 42 CHESTER TERRACE	Job Number N1915	Drawn By	Scale 1:1 @A3	<p>Note: Please note that information used to produce these drawings is based on measured survey supplied by others; Heritage Architecture can not be held responsible for any inaccuracies that may exist; Please do not scale drawing; All dimensions should be verified on site; Mouldings construction and fixings by Manufacturer; Manufacturer to provide profiles for inspection before production: Internal wall lining detail by MMM.</p>	

Cornice C 06

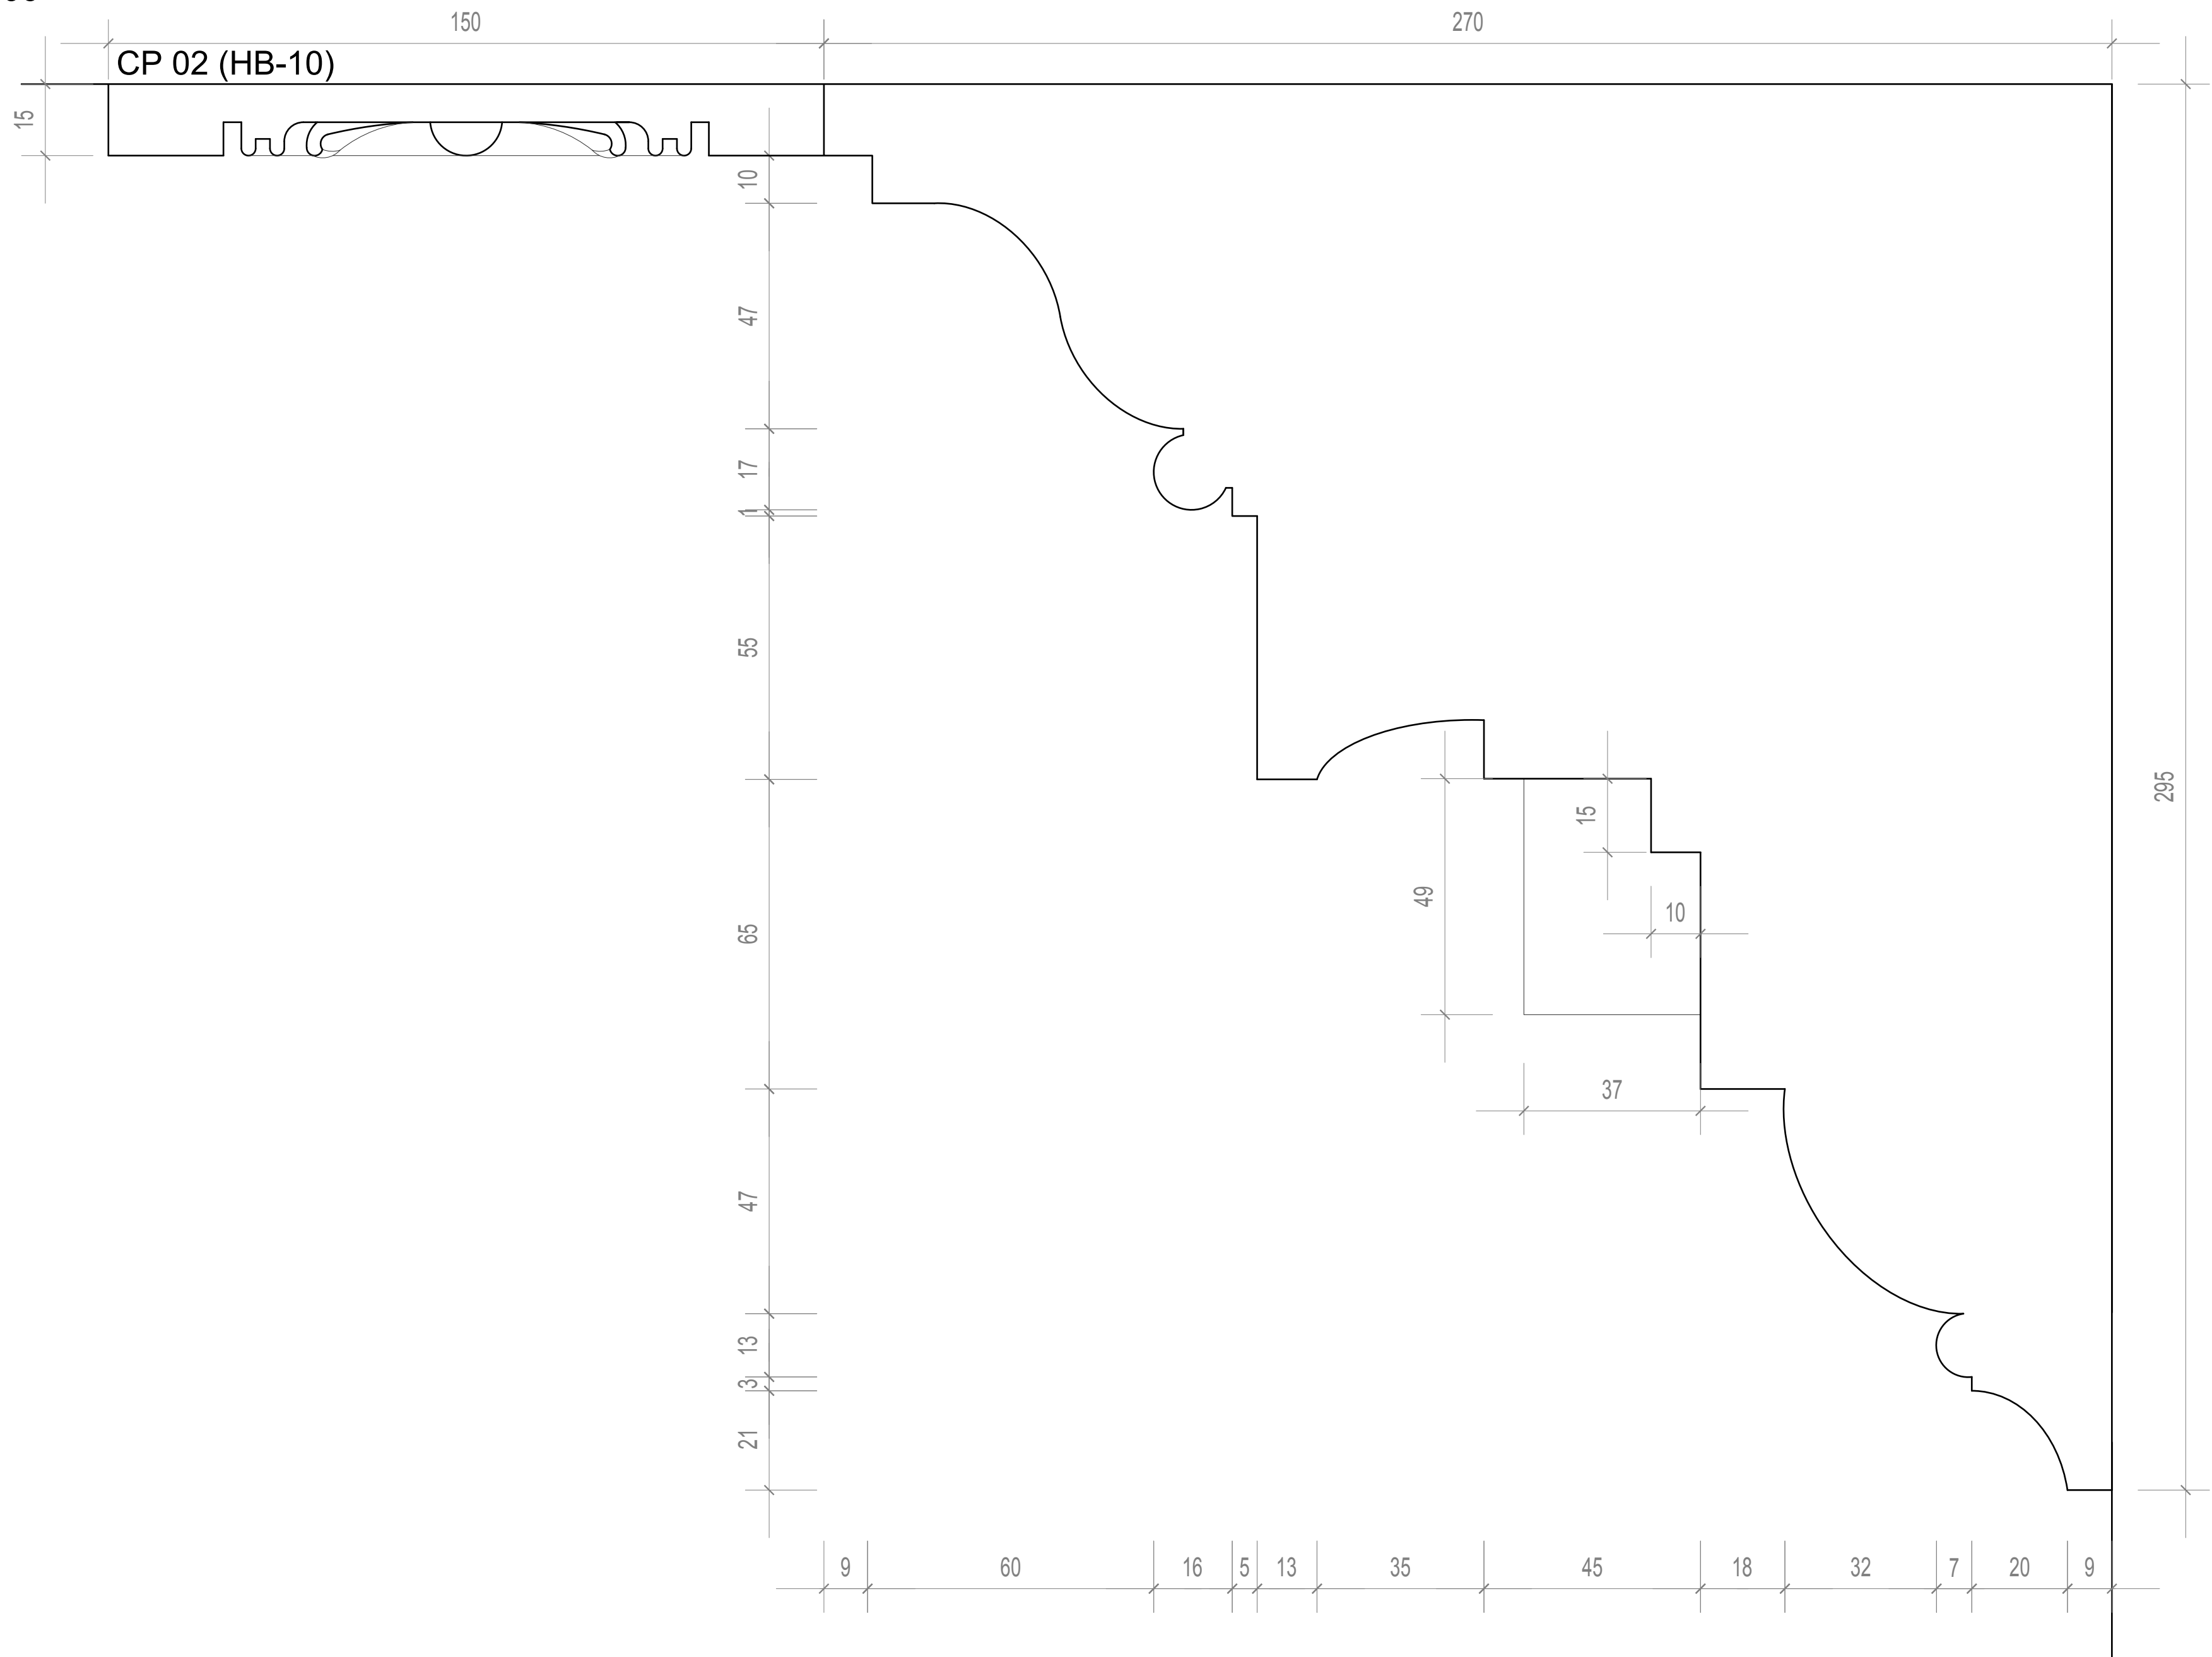


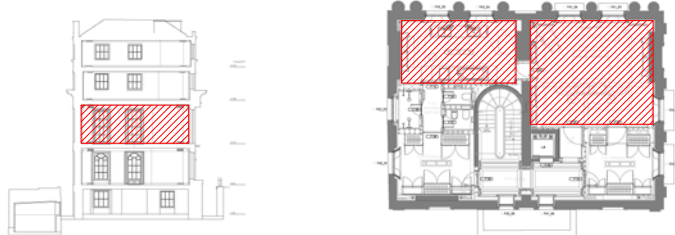
Client SHALIMAR INVESTORS LTD	Drawing Number HB-08	Rev. B	Date June 2014	Title 1F Master Bedroom and Bathroom - Cornice C 06		 STEPHEN LEVRANT HERITAGE ARCHITECTURE 62 British Grove, Chiswick, London 2NL Telephone : 0208 748 5501 Fax: 0208 748 4992
Job 41 & 42 CHESTER TERRACE	Job Number N1915	Drawn By	Scale 1:1 @A2	Note: Please note that information used to produce these drawings is based on measured survey supplied by others; Heritage Architecture can not be held responsible for any inaccuracies that may exist; Please do not scale drawing; All dimensions should be verified on site; Mouldings construction and fixings by Manufacturer; Manufacturer to provide profiles for inspection before production; Internal wall lining detail by MMM.		

Cornice C 06 - Elevation

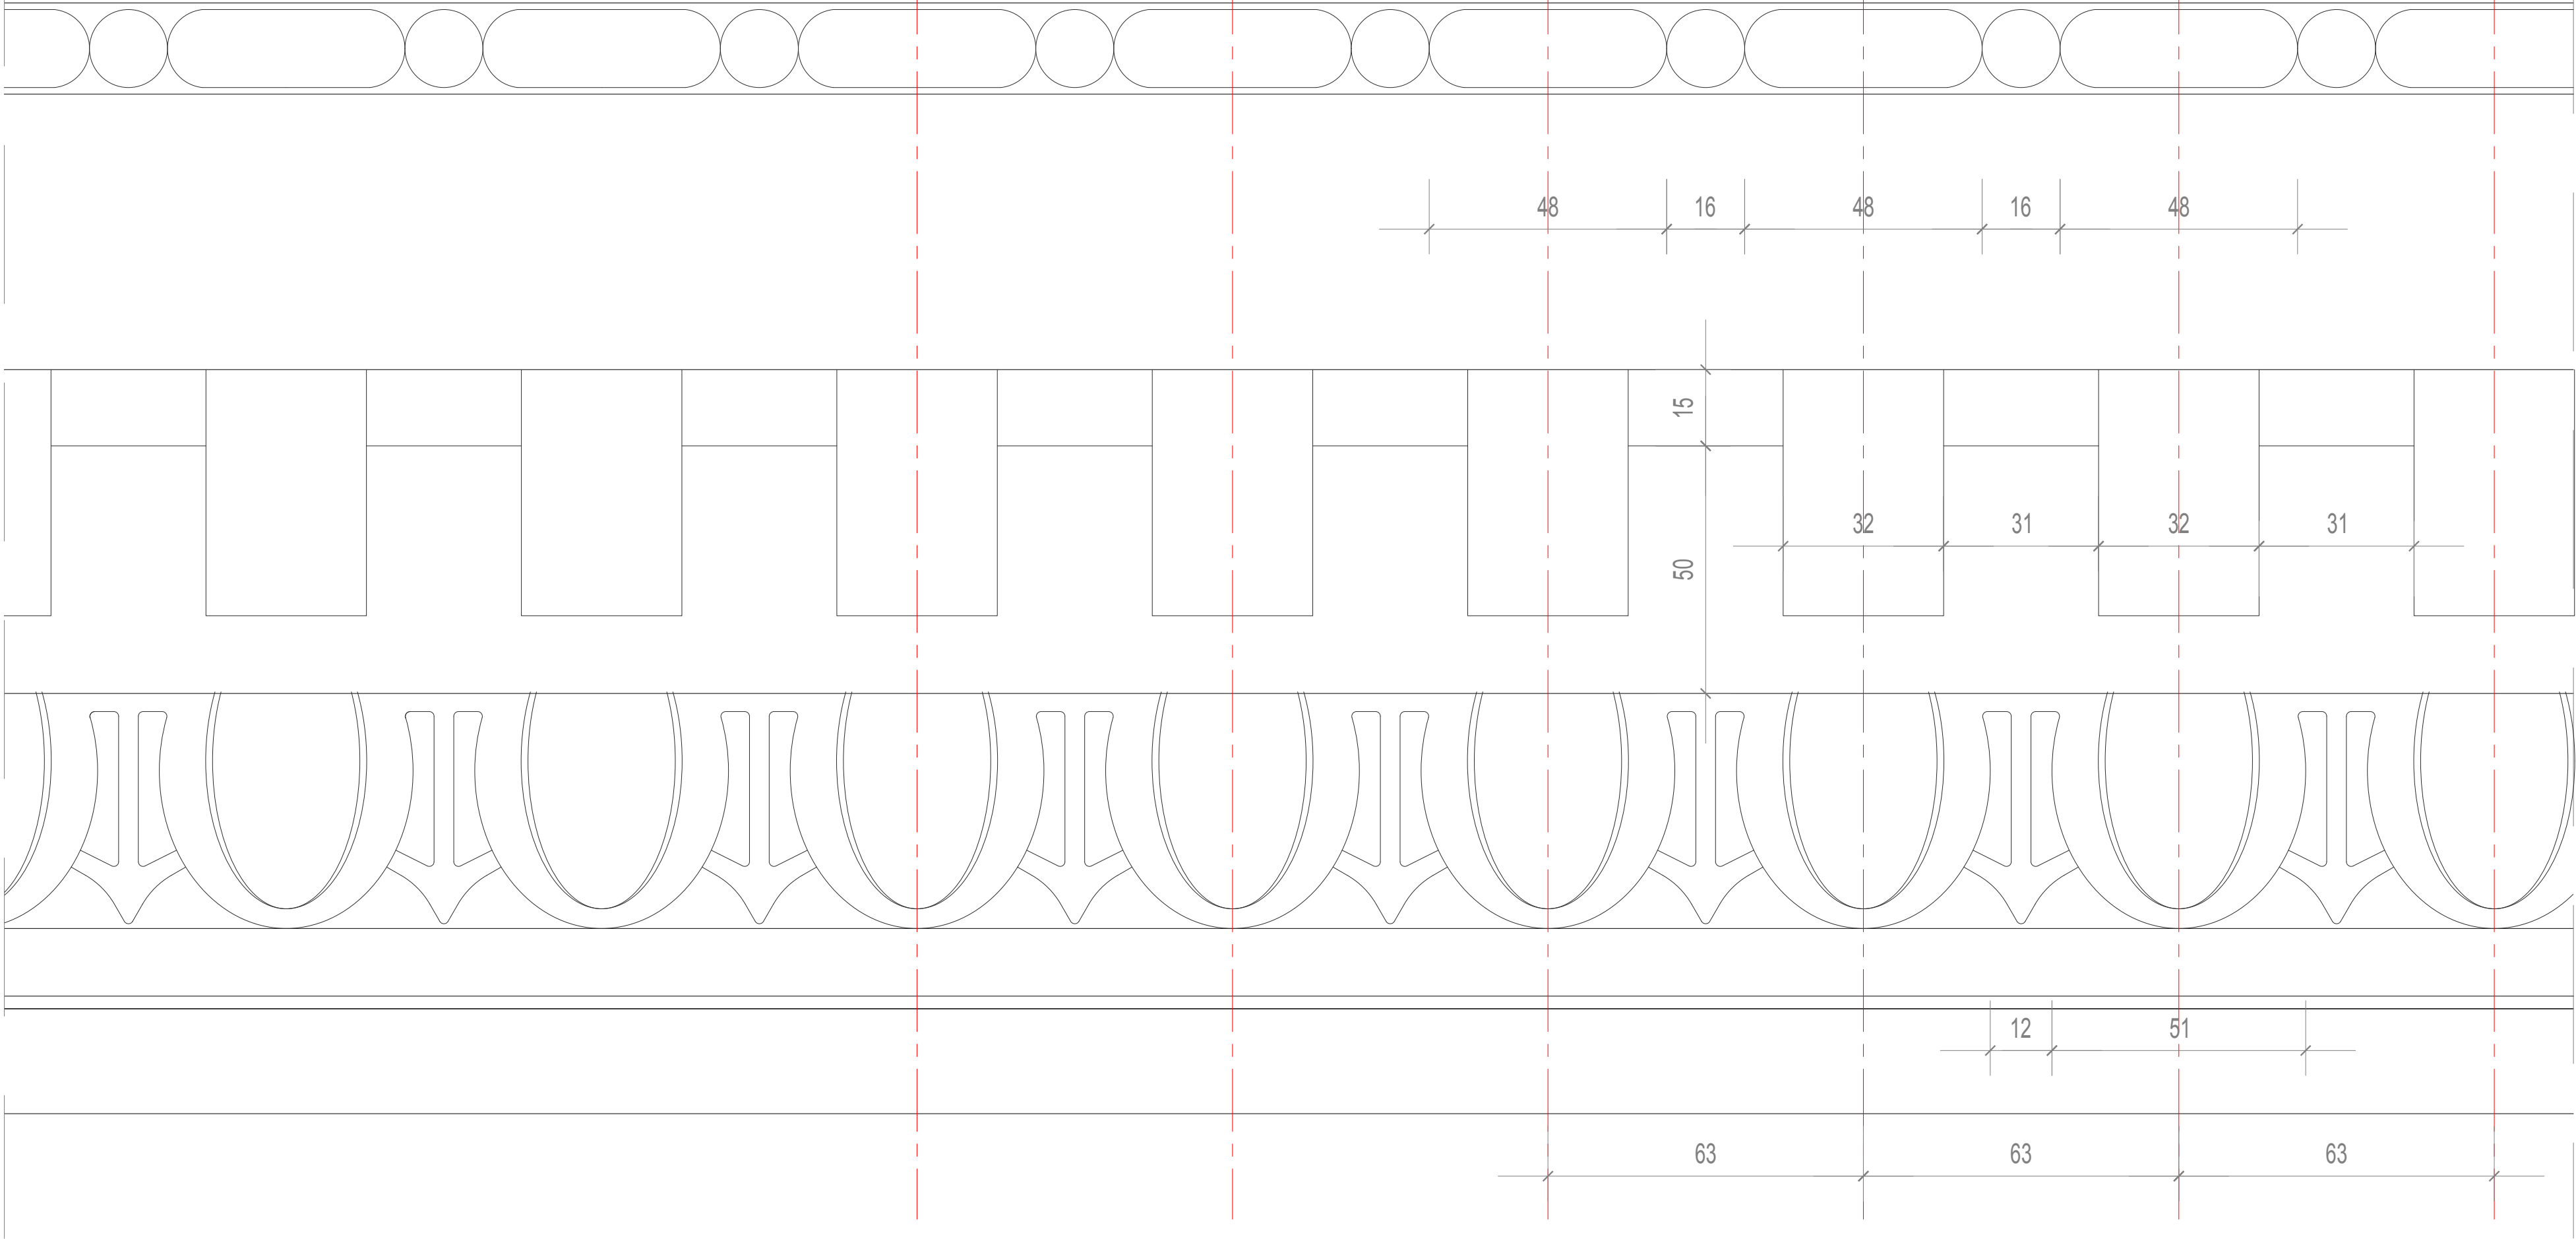




Client SHALIMAR INVESTORS LTD	Drawing Number HB-09	Rev. B	Date June 2014	Title 1F Master Bedroom and Bathroom - Cornice C 06		
Job 41 & 42 CHESTER TERRACE	Job Number N1915	Drawn By	Scale 1:1 @A2	Note: Please note that information used to produce these drawings is based on measured survey supplied by others; Heritage Architecture can not be held responsible for any inaccuracies that may exist; Please do not scale drawing; All dimensions should be verified on site; Mouldings construction and fixings by Manufacturer; Manufacturer to provide profiles for inspection before production; Internal wall lining detail by MMM.		

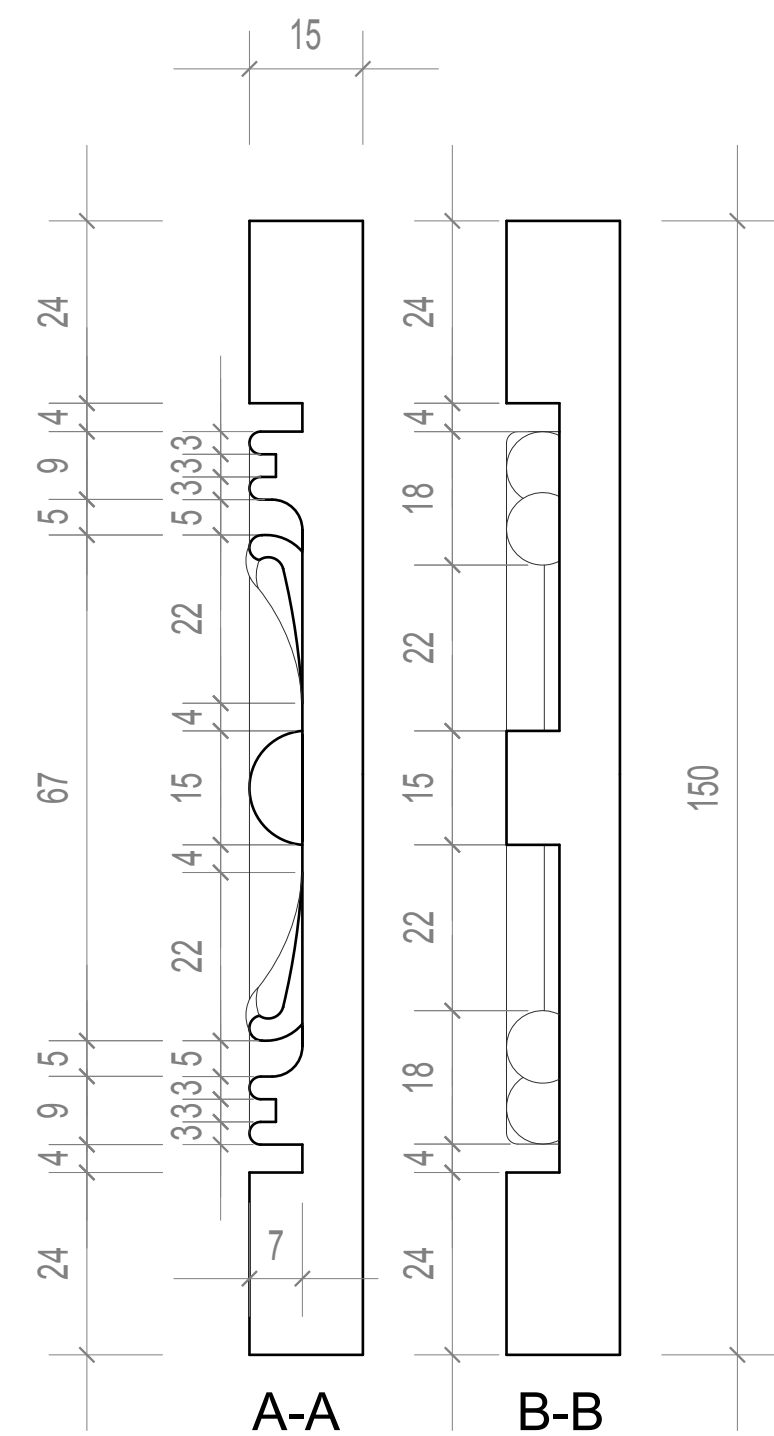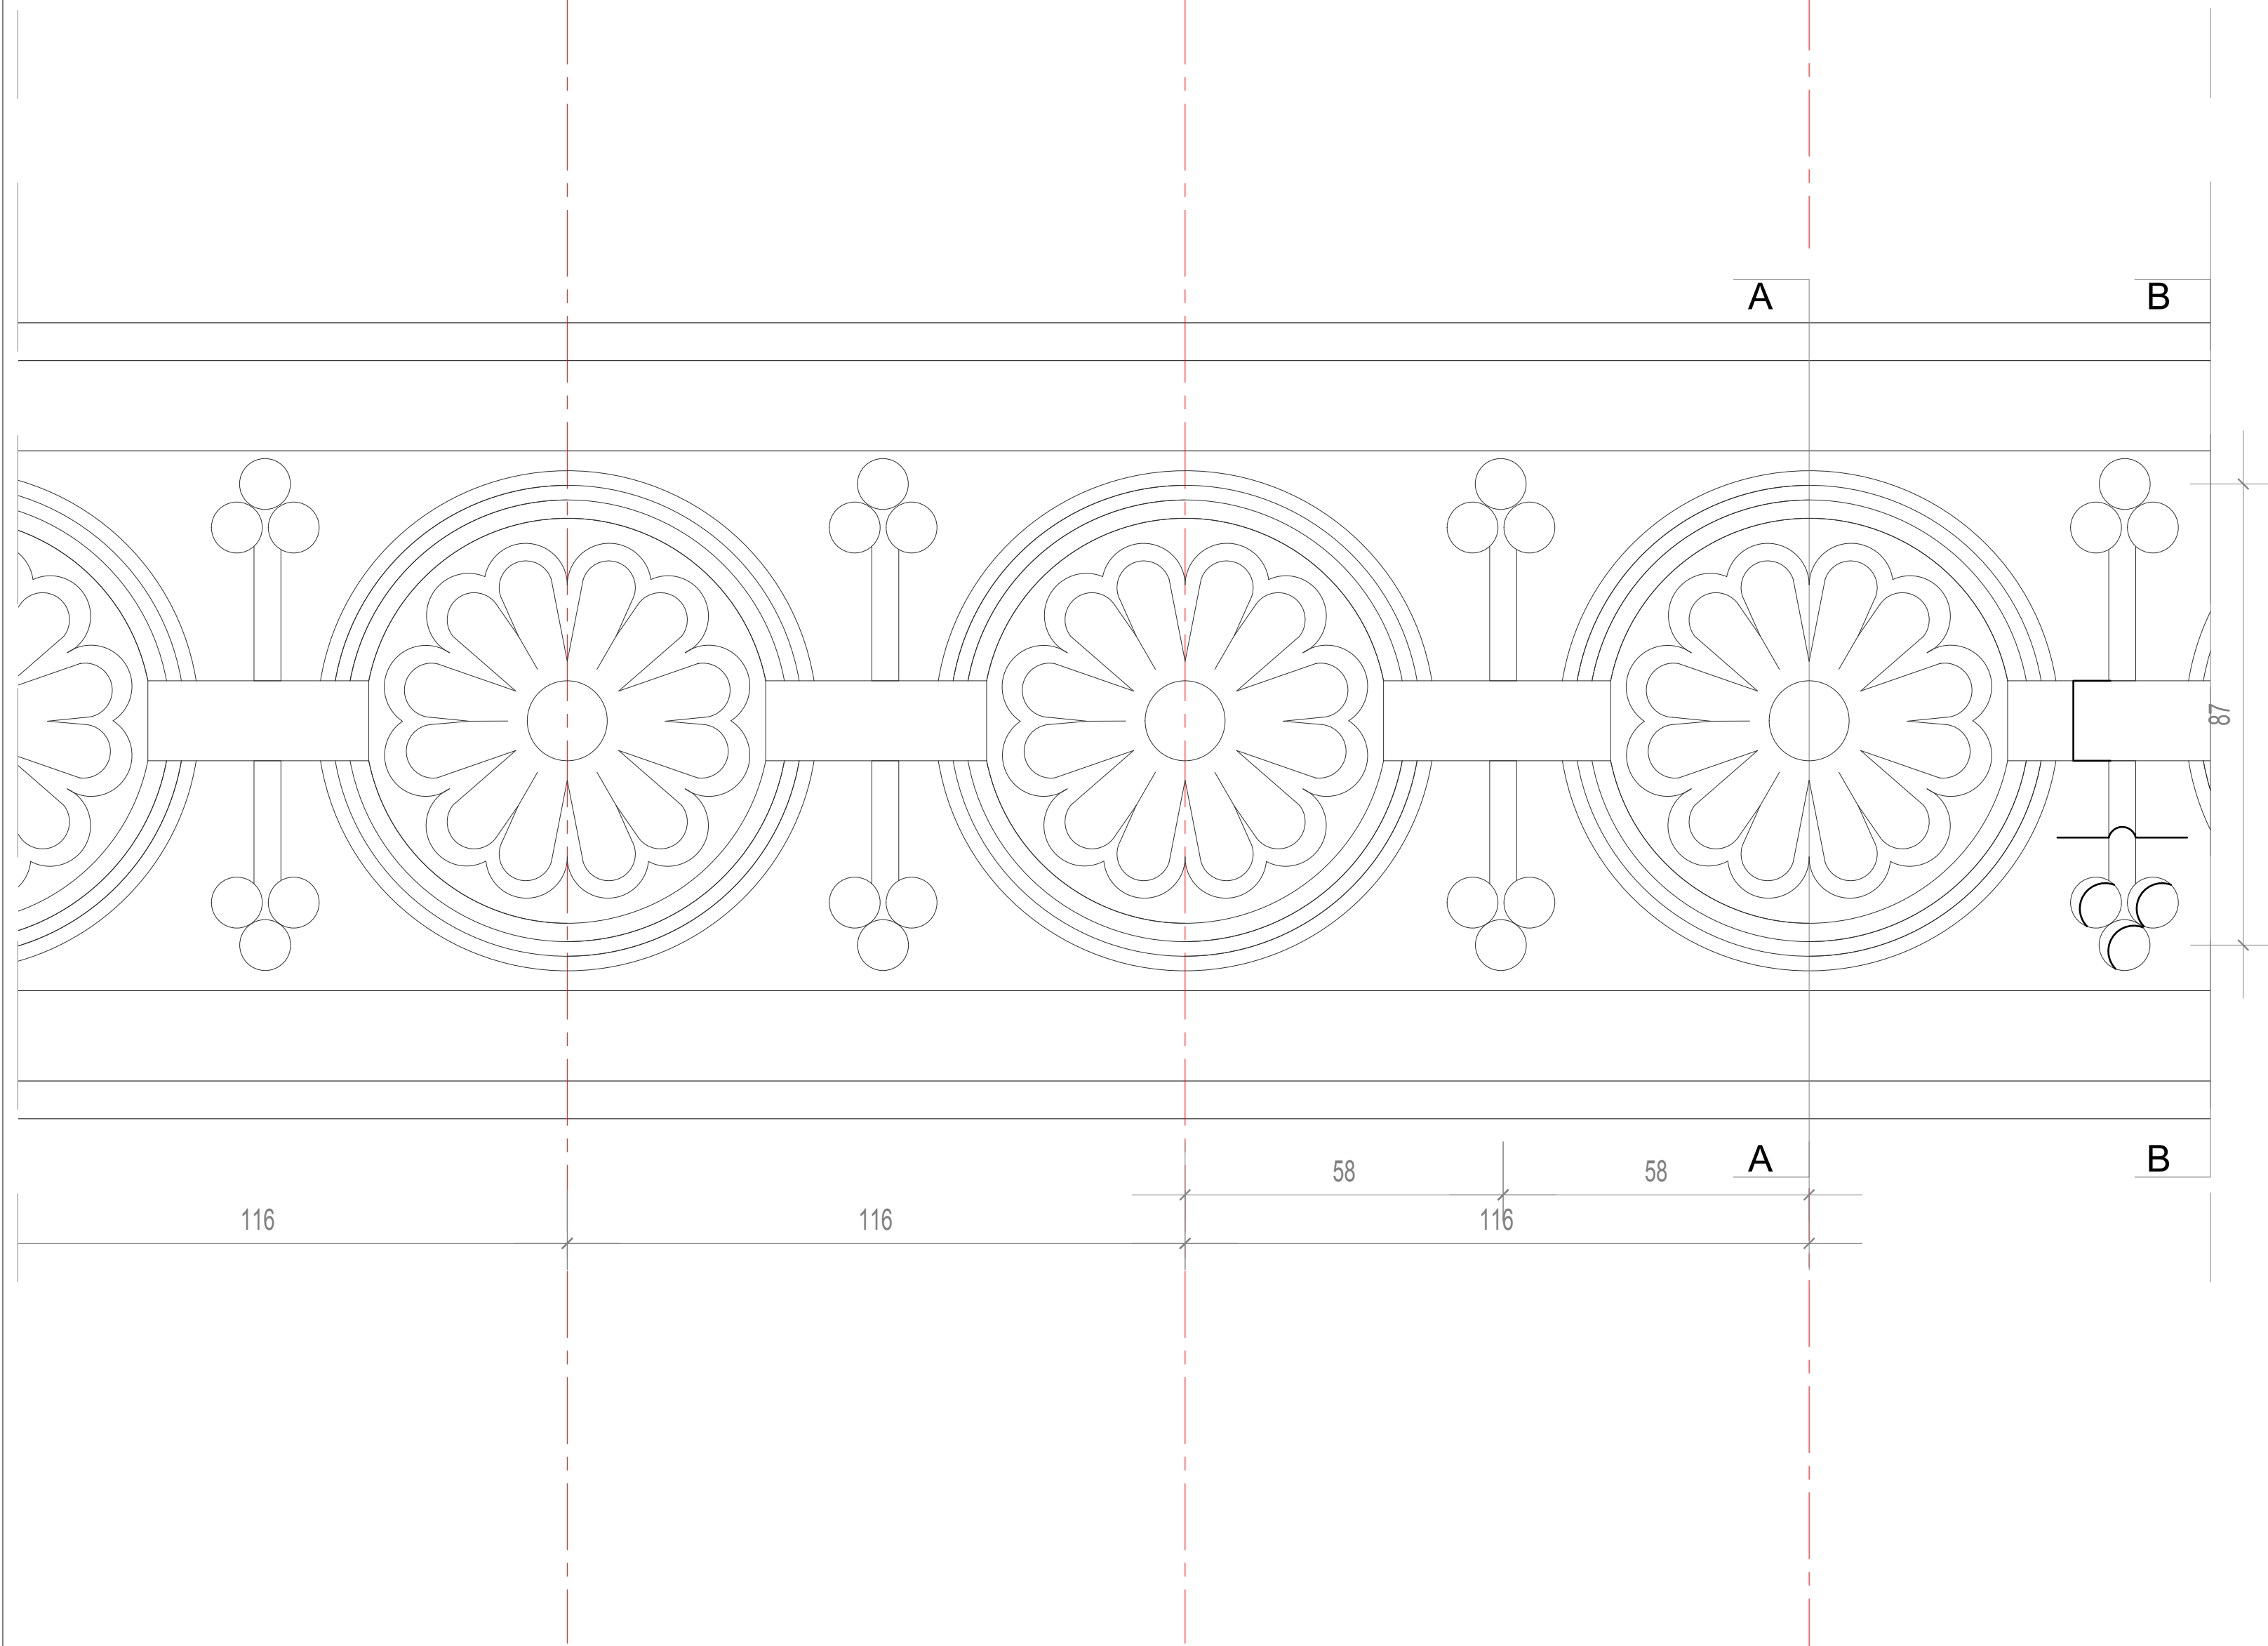Ceiling Plate CP 02

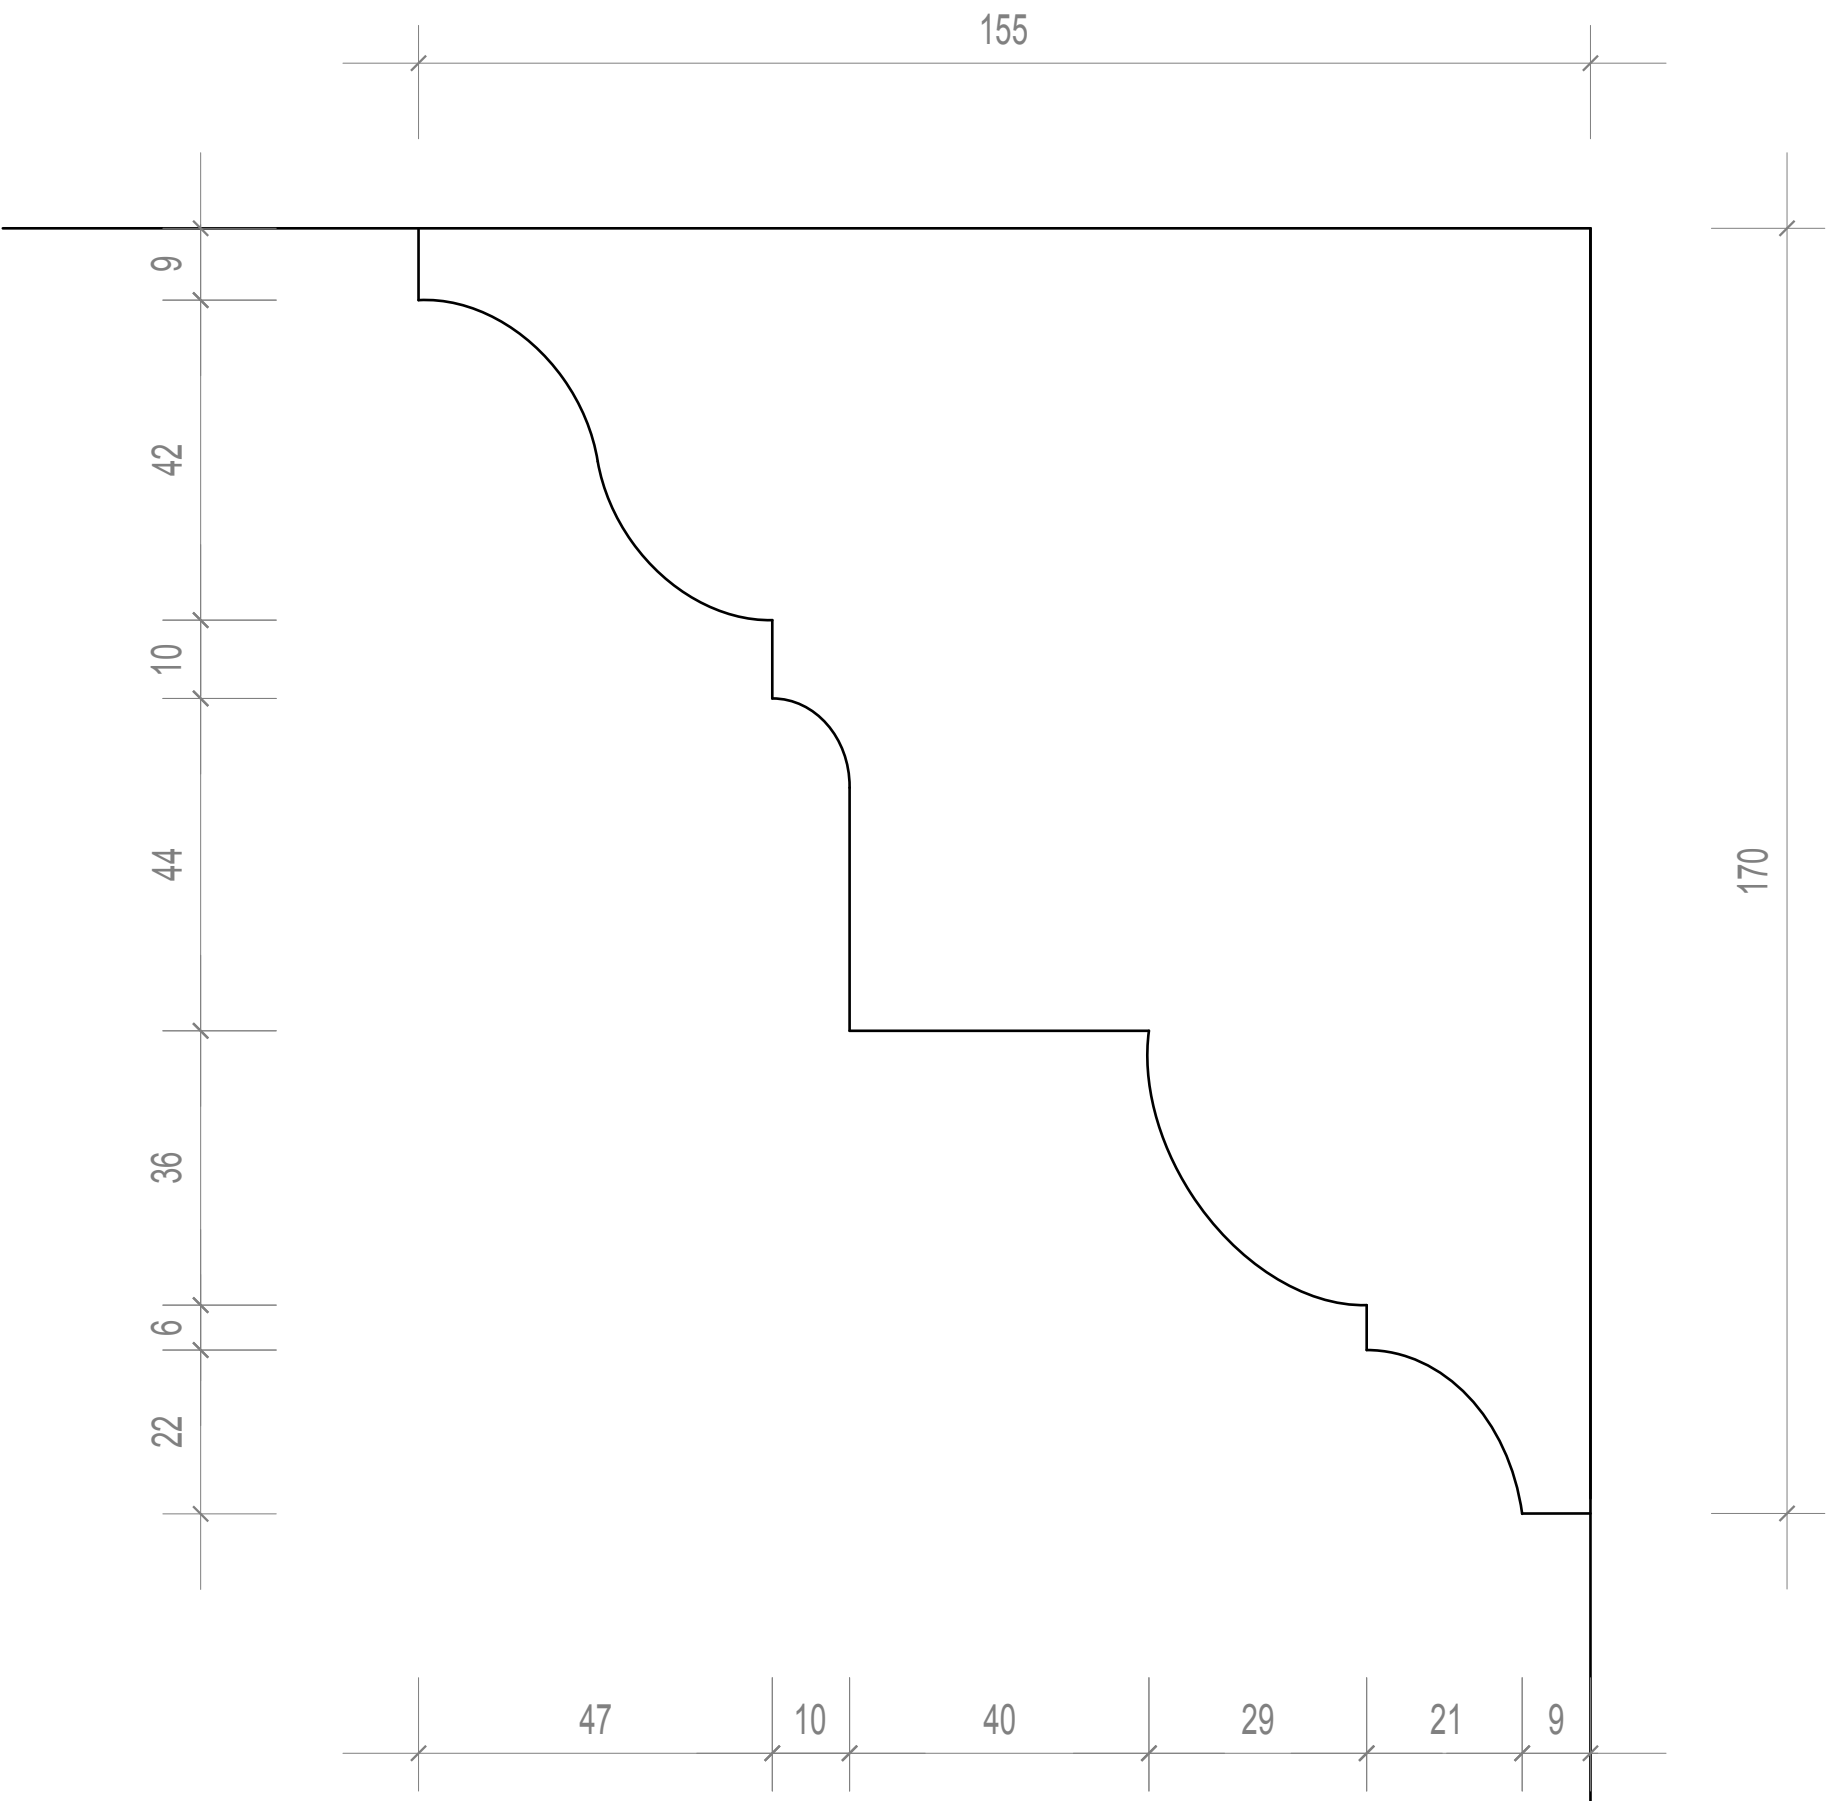

Cornice C 07




Client	SHALIMAR INVESTORS LTD	Drawing Number	HB-11	Rev.	B	Date	June 2014	Title	1F Dressing Room - Cornice C07		
Job	41 & 42 CHESTER TERRACE	Job Number	N1915	Drawn By		Scale	1:1 @A2	Note: Please note that information used to produce these drawings is based on measured survey supplied by others; Heritage Architecture can not be held responsible for any inaccuracies that may exist; Please do not scale drawing; All dimensions should be verified on site; Mouldings construction and fixings by Manufacturer; Manufacturer to provide profiles for inspection before production; Internal wall lining detail by MMM.			



STEPHEN LEVRANT HERITAGE ARCHITECTURE

62 British Grove, Chiswick, London 2NL


Telephone : 0208 748 5501 Fax: 0208 748 4992


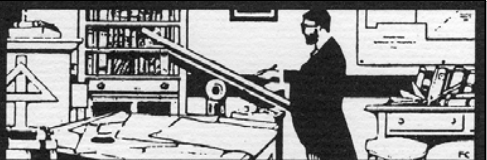
Cornice 08

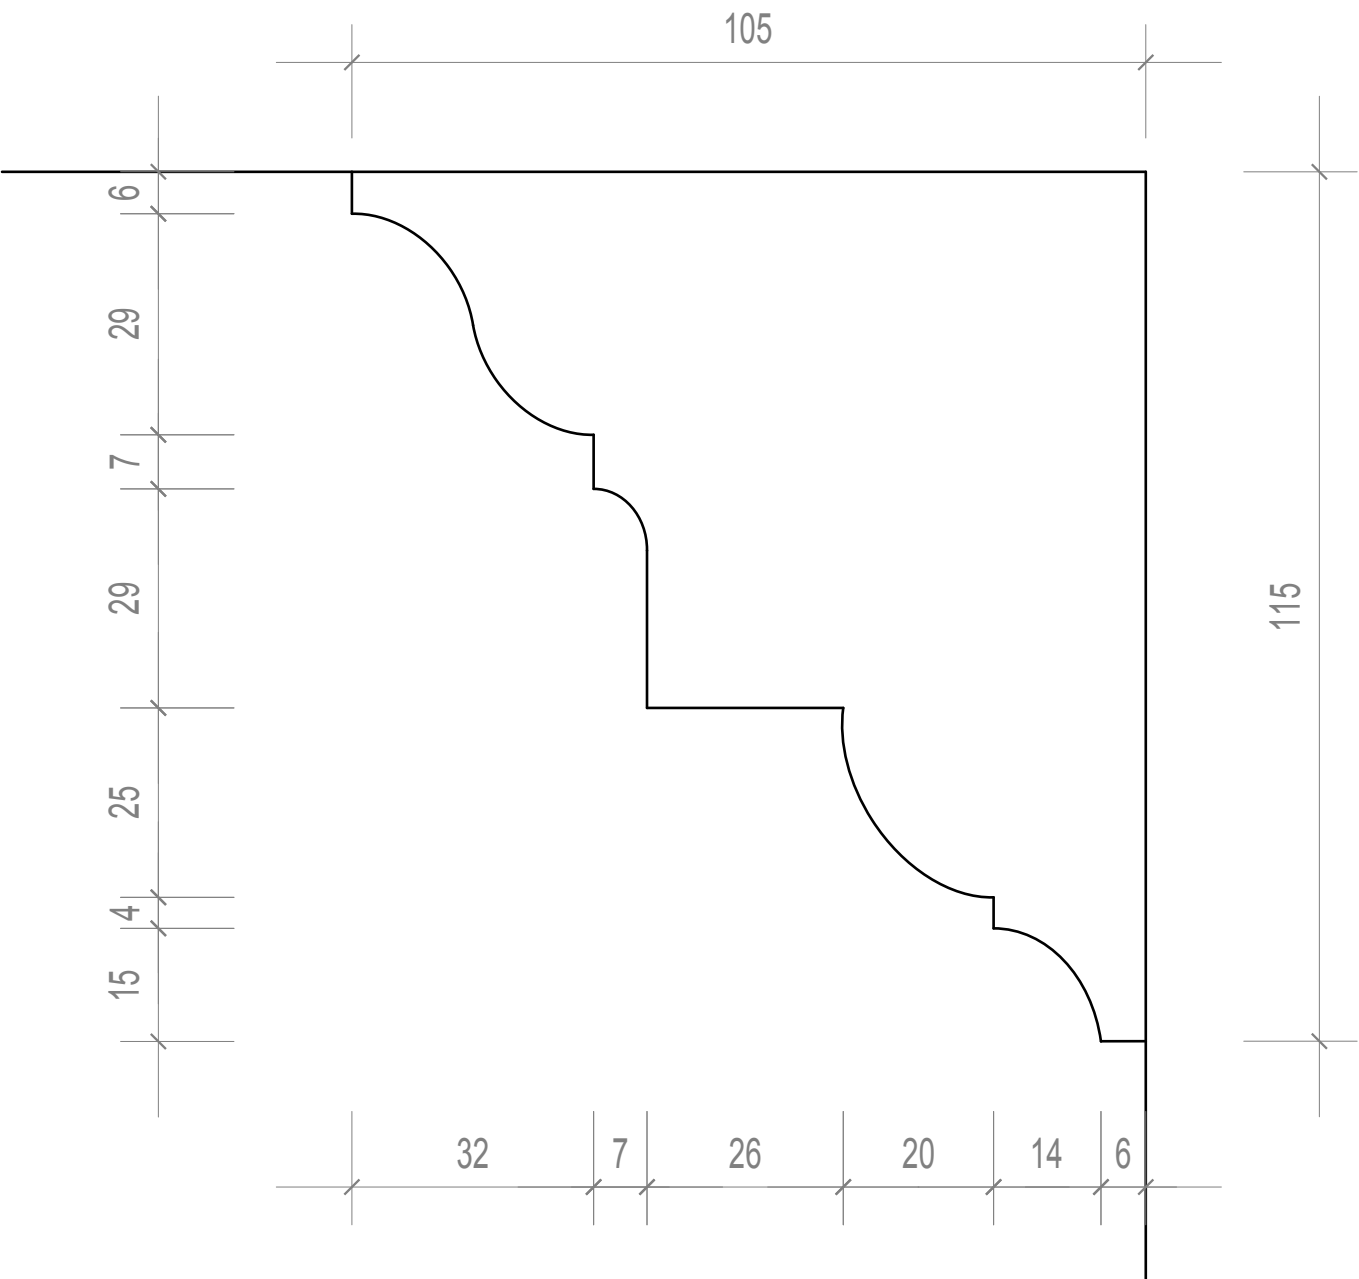

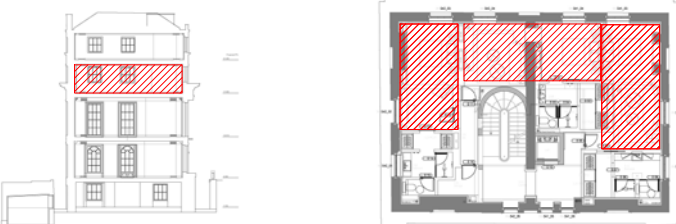
Client	SHALIMAR INVESTORS LTD	Drawing Number	HB-12	Rev.	B	Date	June 2014	Title	2F Bedrooms - Cornice		 STEPHEN LEVRANT HERITAGE ARCHITECTURE 62 British Grove, Chiswick, London 2NL Telephone : 0208 748 5501 Fax: 0208 748 4992
Job	41 & 42 CHESTER TERRACE	Job Number	N1915	Drawn By		Scale	1:1 @A2	Note: Please note that information used to produce these drawings is based on measured survey supplied by others; Heritage Architecture can not be held responsible for any inaccuracies that may exist; Please do not scale drawing; All dimensions should be verified on site; Mouldings construction and fixings by Manufacturer;Manufacturer to provide profiles for inspection before production; Internal wall lining detail by MMM.			

Cornice 09

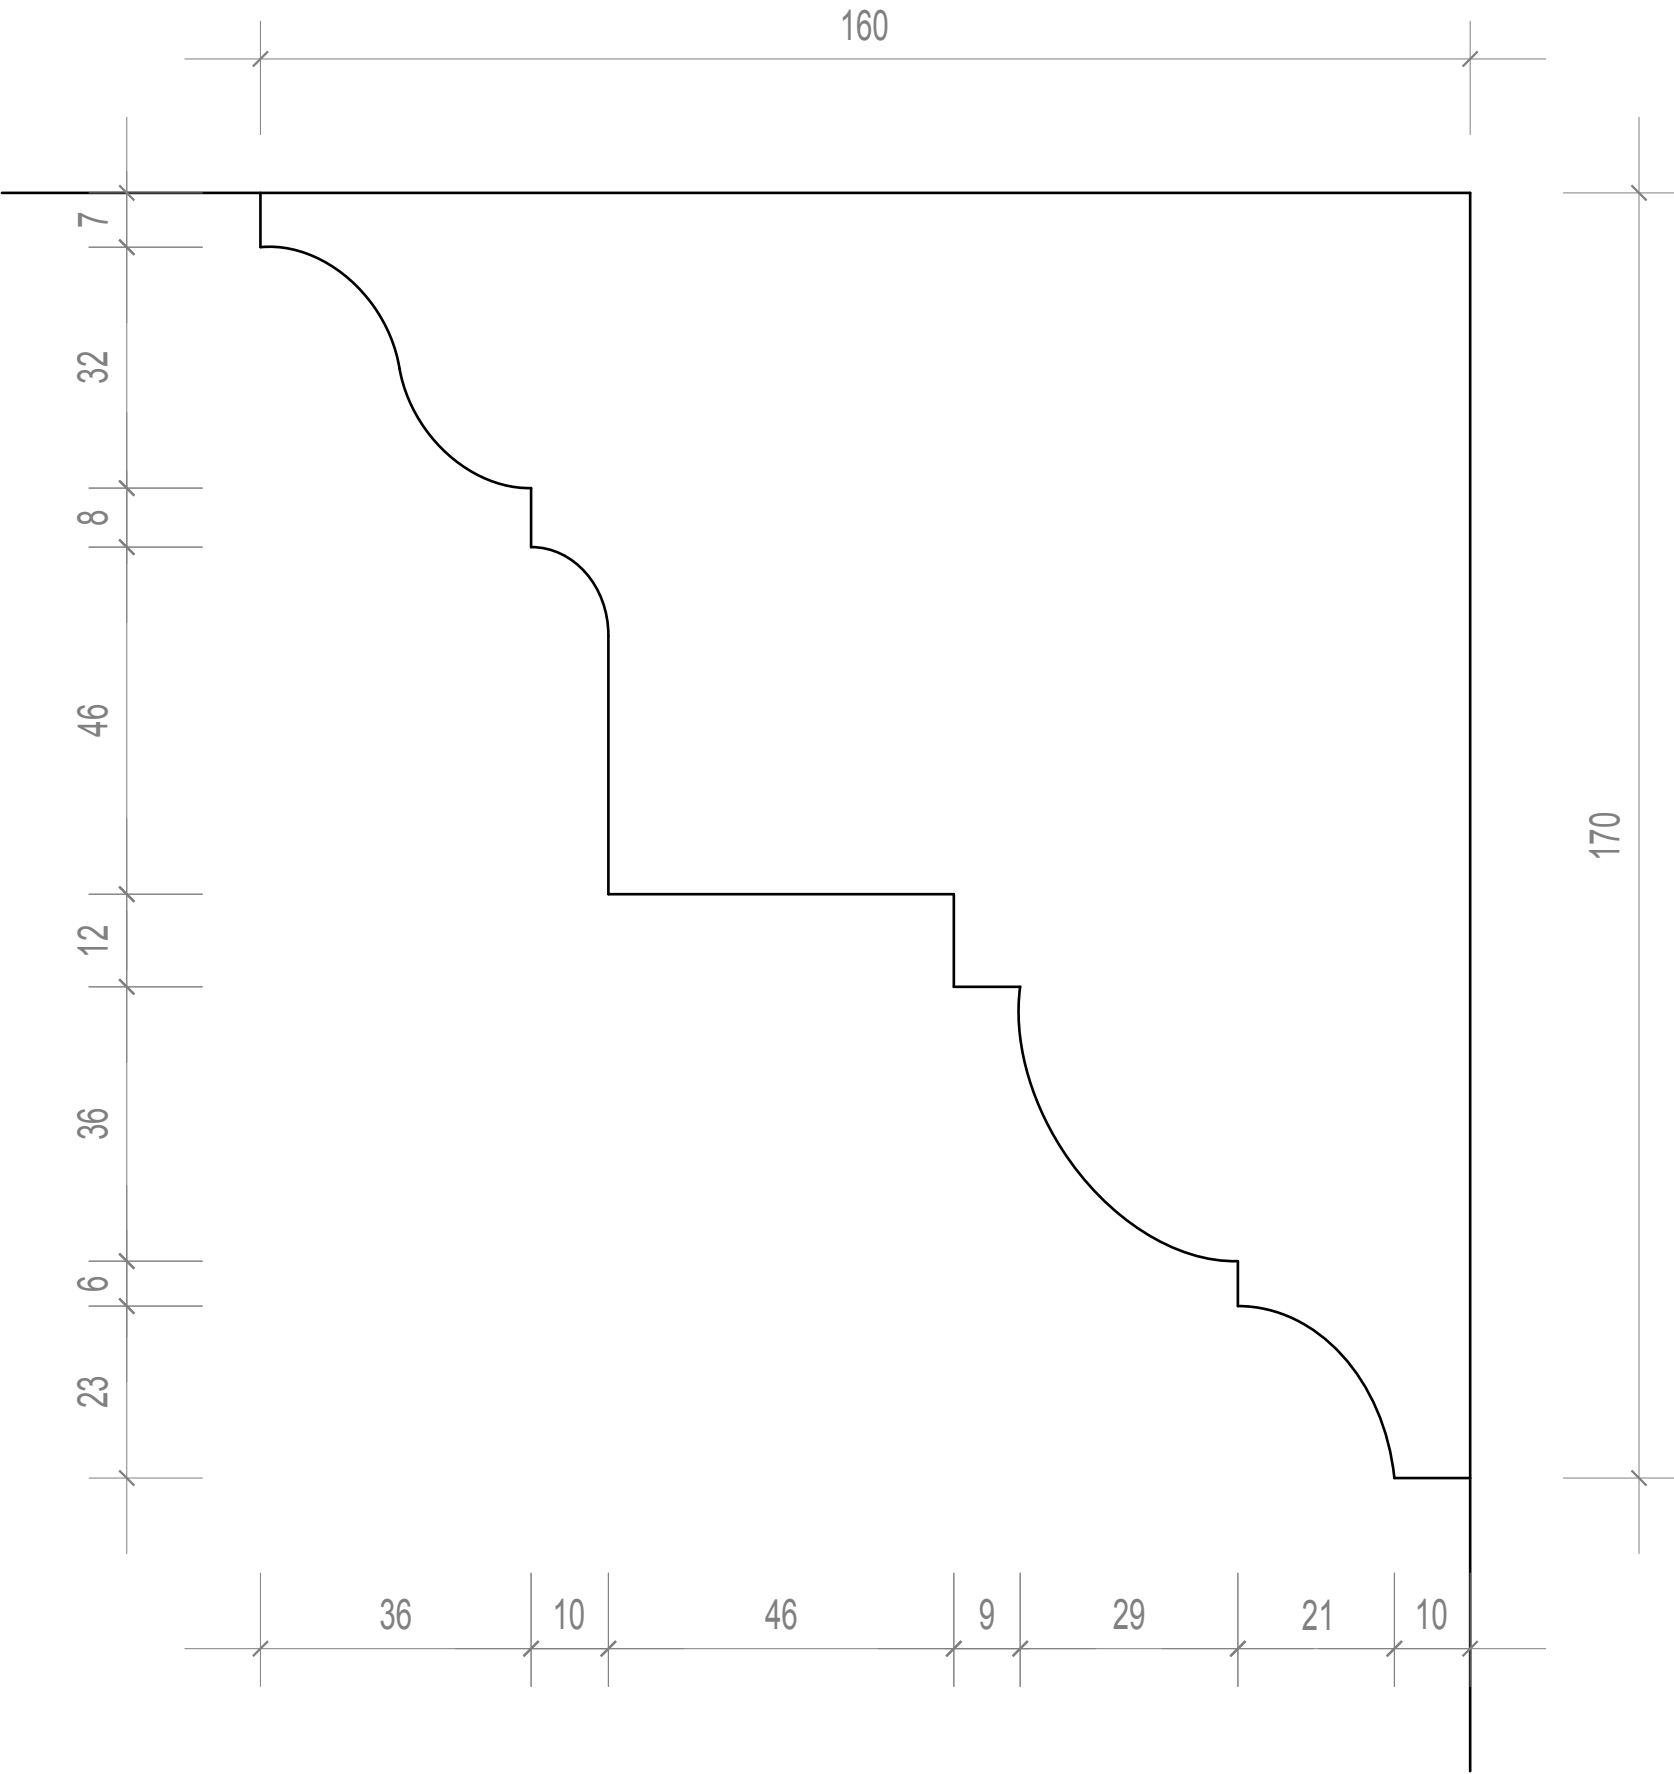





Client SHALIMAR INVESTORS LTD	Drawing Number HB-13	Rev. B	Date June 2014	Title 3F Landing - Cornice C09		 STEPHEN LEVRANT HERITAGE ARCHITECTURE 62 British Grove, Chiswick, London 2NL Telephone : 0208 748 5501 Fax: 0208 748 4992
Job 41 & 42 CHESTER TERRACE	Job Number N1915	Drawn By	Scale 1:1 @A2	Note: Please note that information used to produce these drawings is based on measured survey supplied by others; Heritage Architecture can not be held responsible for any inaccuracies that may exist; Please do not scale drawing; All dimensions should be verified on site; Mouldings construction and fixings by Manufacturer;Manufacturer to provide profiles for inspection before production; Internal wall lining detail by MMM.		



Cornice 10

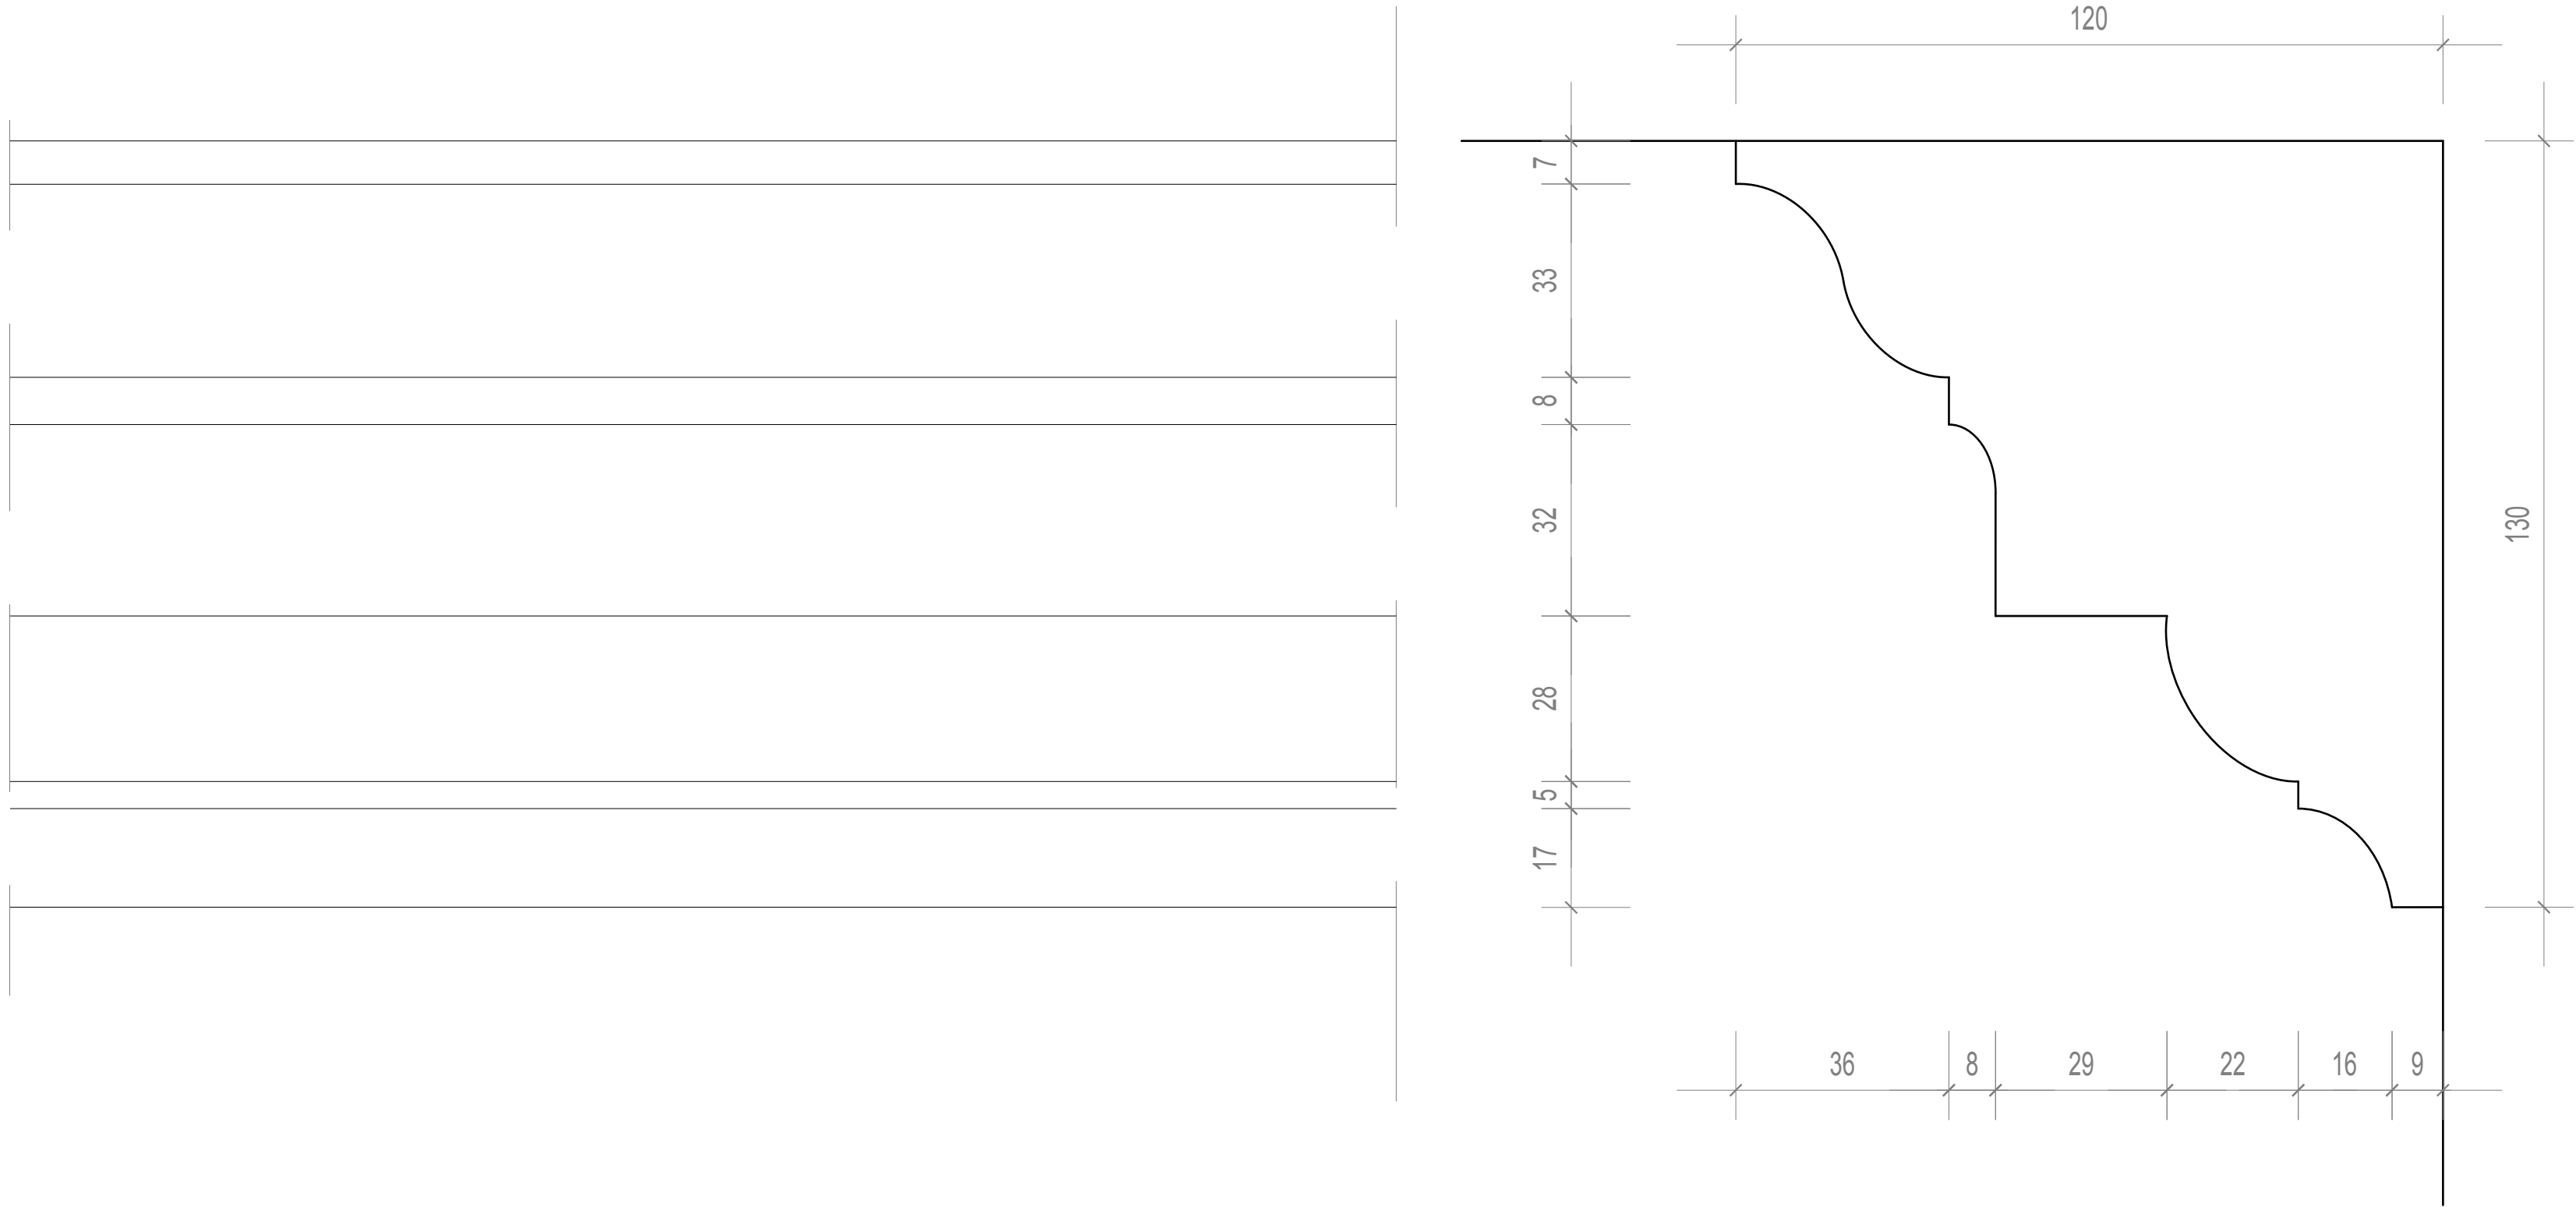


Client SHALIMAR INVESTORS LTD	Drawing Number HB-14	Rev. B	Date June 2014	Title 3F Bedrooms - Cornice C10		
Job 41 & 42 CHESTER TERRACE	Job Number N1915	Drawn By	Scale 1:1 @A2	Note: Please note that information used to produce these drawings is based on measured survey supplied by others; Heritage Architecture can not be held responsible for any inaccuracies that may exist; Please do not scale drawing; All dimensions should be verified on site; Mouldings construction and fixings by Manufacturer;Manufacturer to provide profiles for inspection before production; Internal wall lining detail by MMM.		

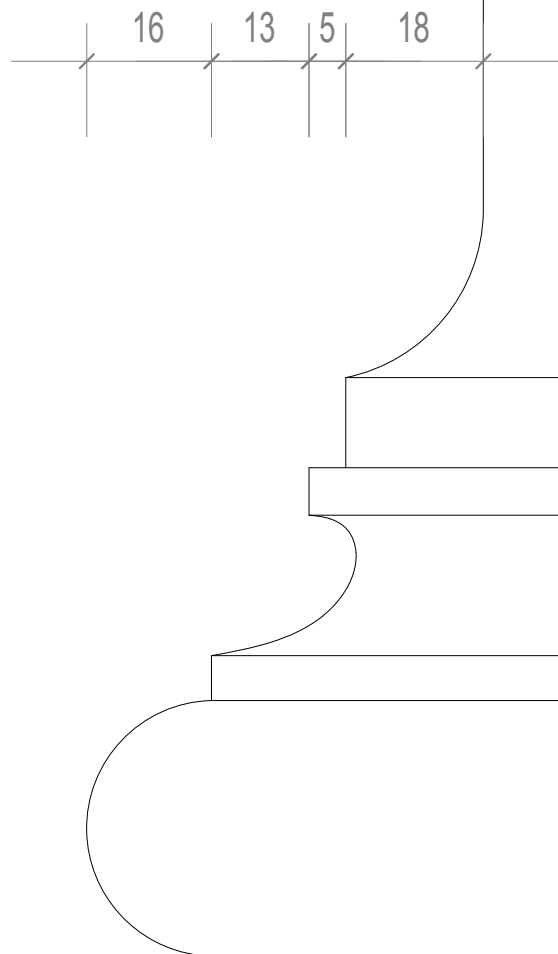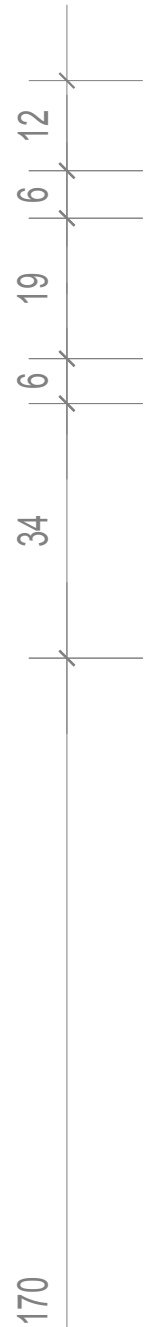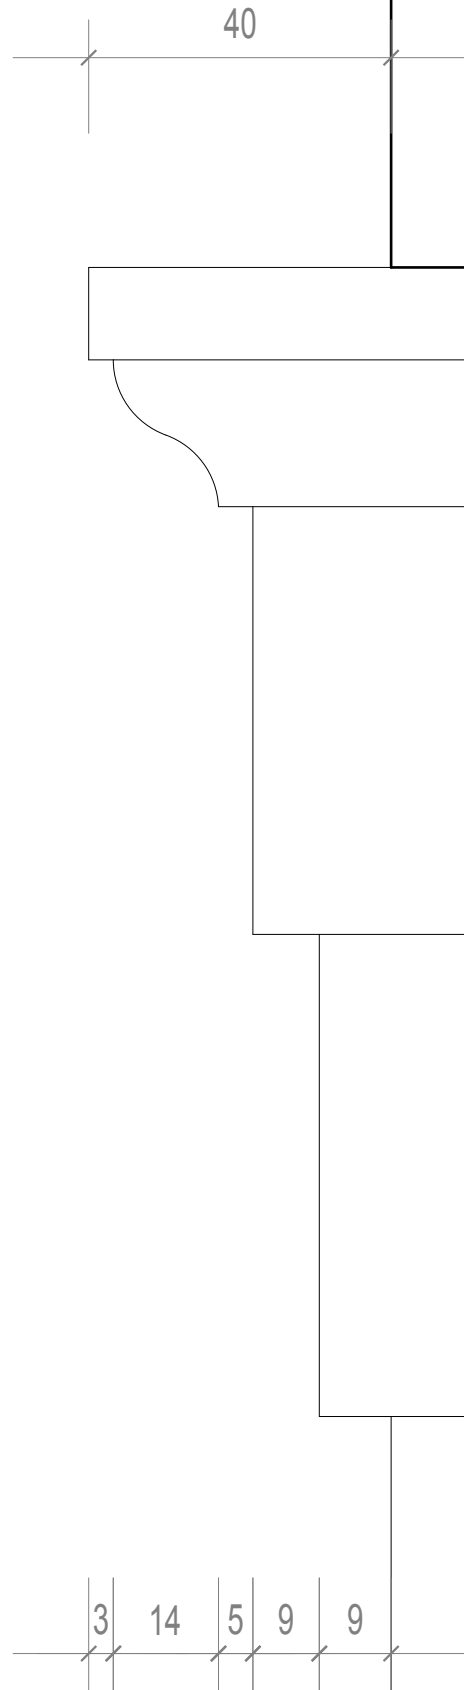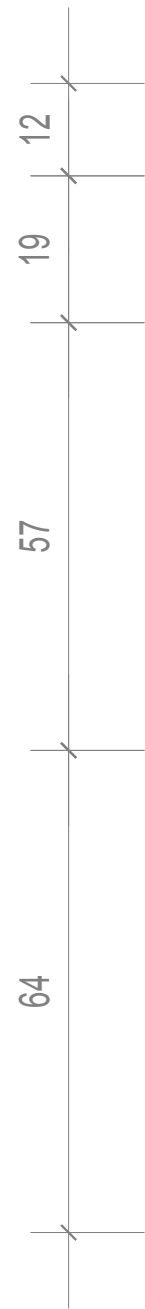

GF Entrance Hall + 1F Landing
Pilaster mouldings PIL 01

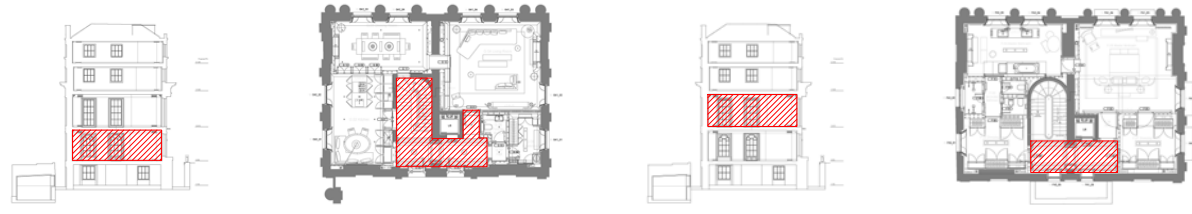



Client SHALIMAR INVESTORS LTD	Drawing Number HB-15	Rev. B	Date June 2014	Title GF ENTRANCE HALL + 1F Landing - Pilaster Mouldings - PIL 01		 STEPHEN LEVRANT HERITAGE ARCHITECTURE 62 British Grove, Chiswick, London 2NL Telephone : 0208 748 5501 Fax: 0208 748 4992
Job 41 & 42 CHESTER TERRACE	Job Number N1915	Drawn By	Scale 1:1 @A2	Note: Please note that information used to produce these drawings is based on measured survey supplied by others; Heritage Architecture can not be held responsible for any inaccuracies that may exist; Please do not scale drawing; All dimensions should be verified on site; Mouldings construction and fixings by Manufacturer;Manufacturer to provide profiles for inspection before production; Internal wall lining detail by MMM.		

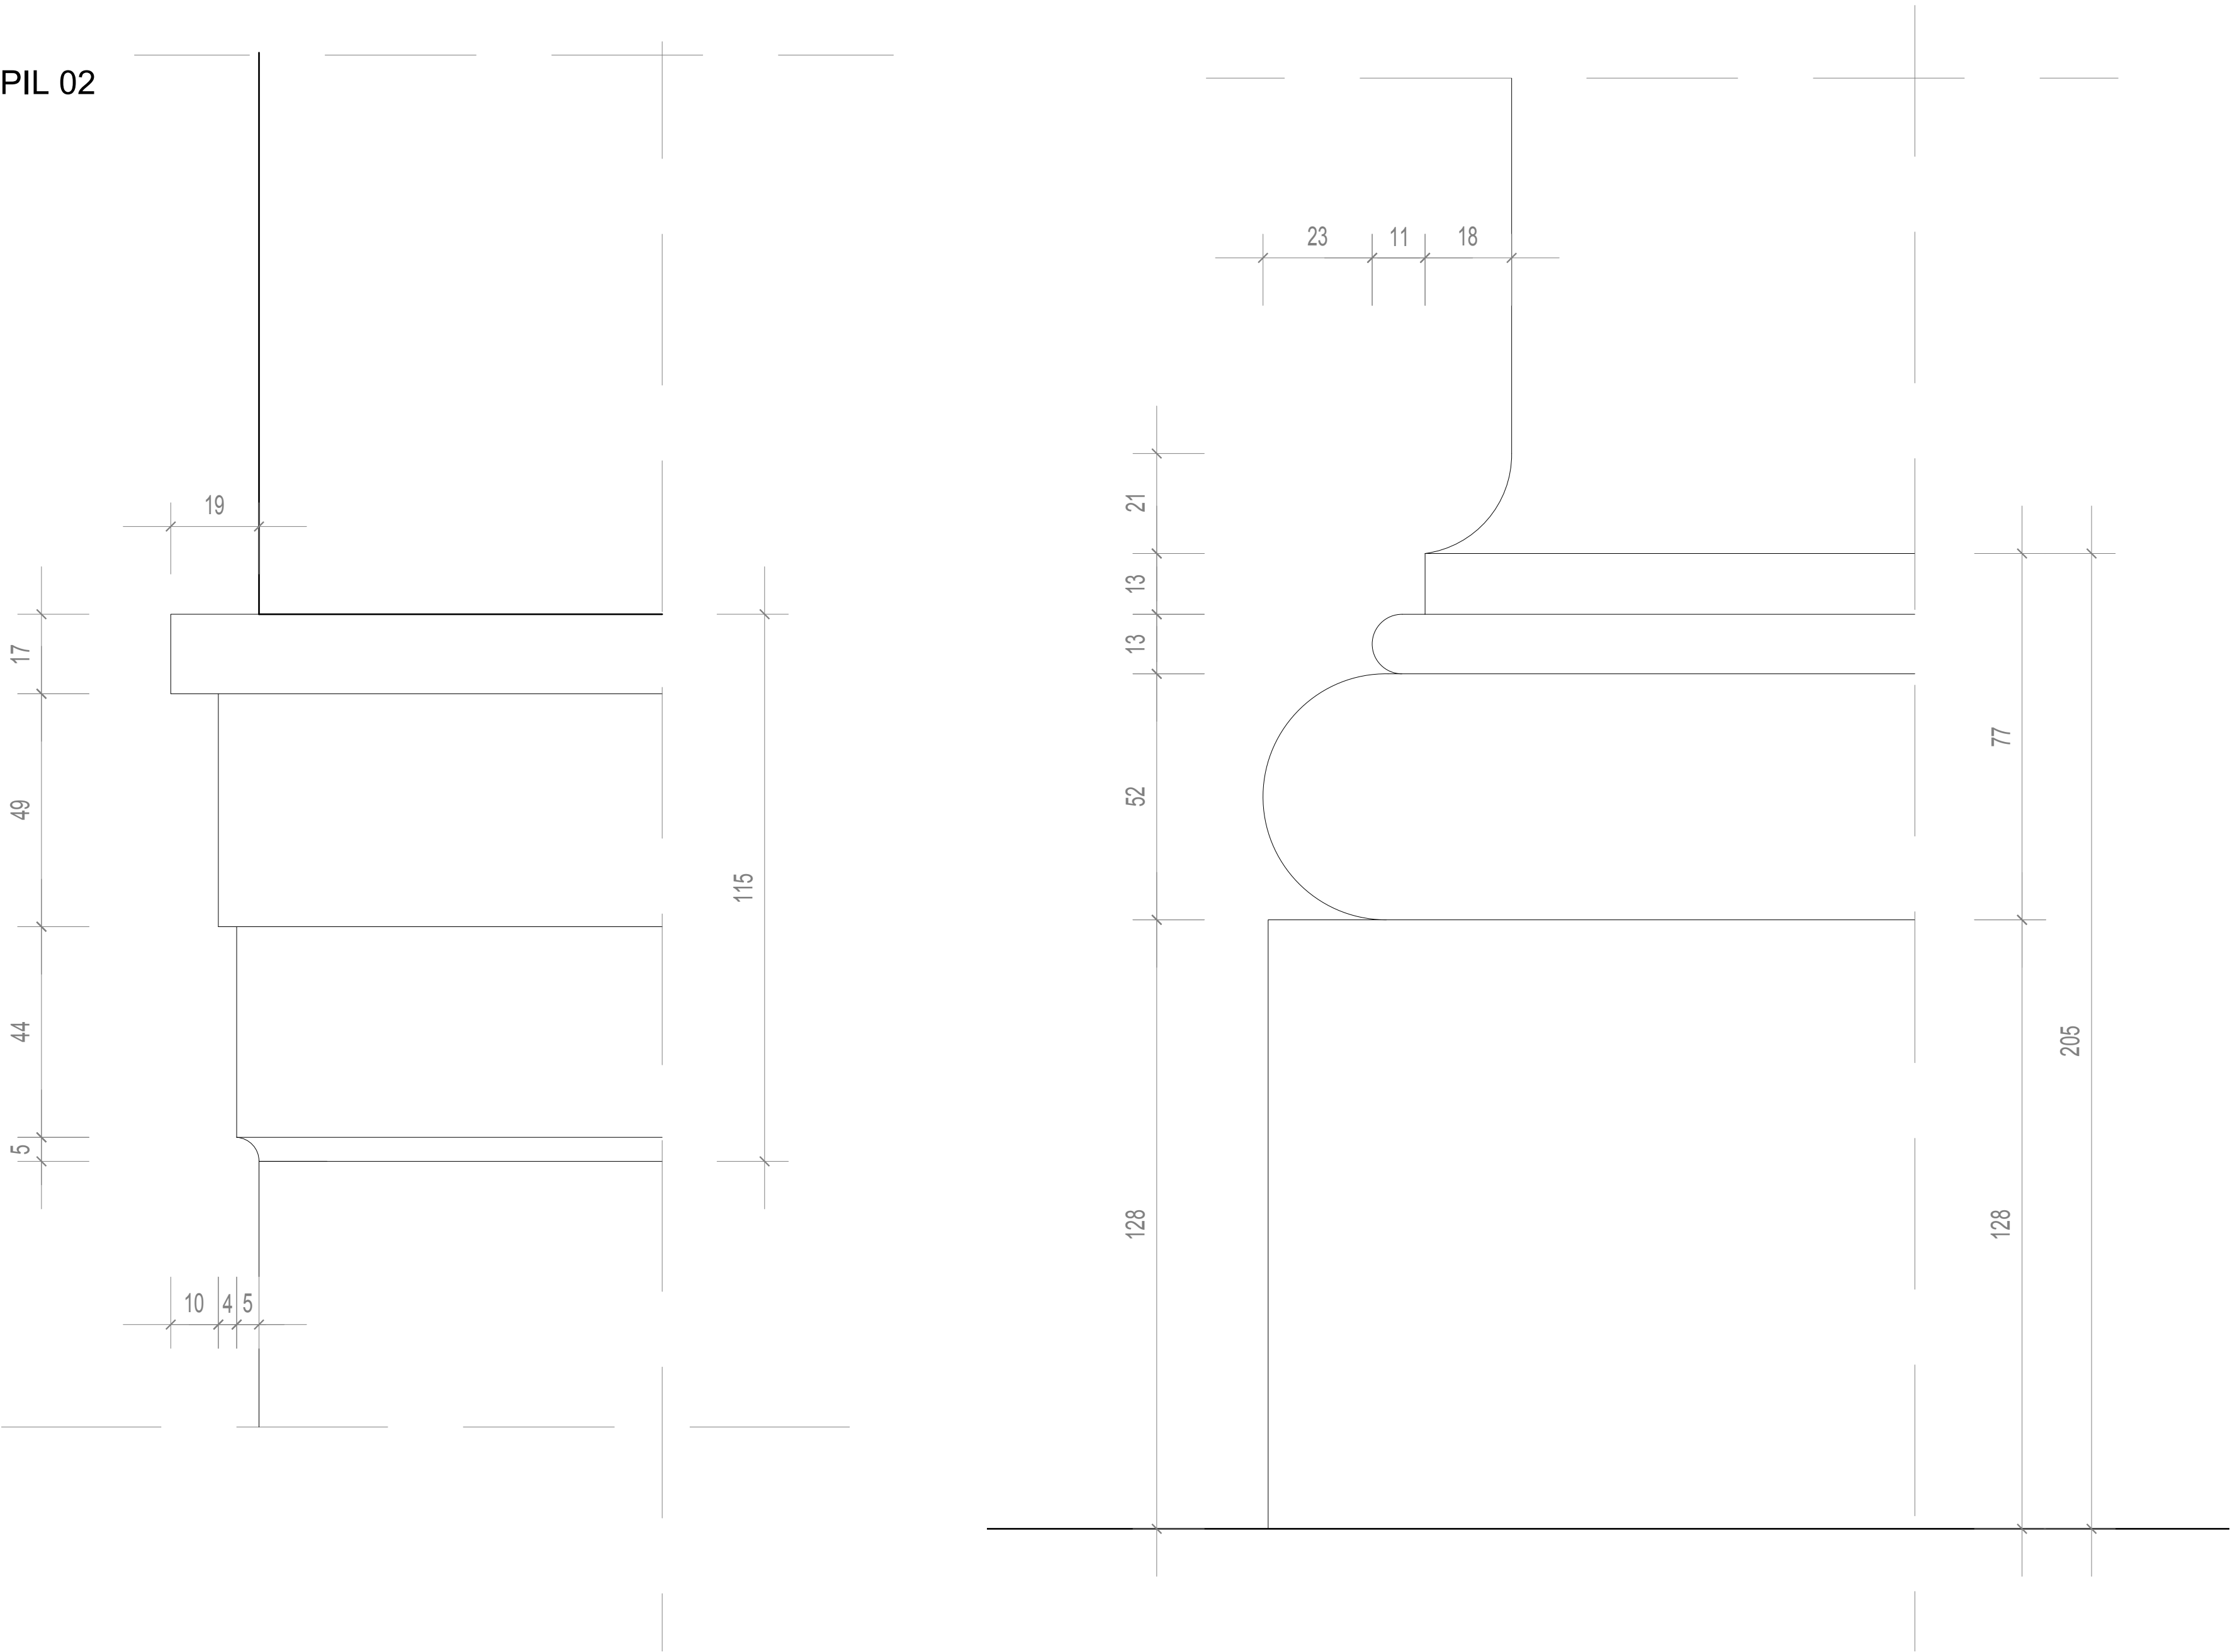2F Landing
Pilaster mouldings PIL 02




Client SHALIMAR INVESTORS LTD	Drawing Number HB-16	Rev. B	Date June 2014	Title 2F Landing - Pilaster Moulding - PIL 02		 STEPHEN LEVRANT HERITAGE ARCHITECTURE 62 British Grove, Chiswick, London 2NL Telephone : 0208 748 5501 Fax: 0208 748 4992
Job 41 & 42 CHESTER TERRACE	Job Number N1915	Drawn By	Scale 1:1 @A3	Note: Please note that information used to produce these drawings is based on measured survey supplied by others; Heritage Architecture can not be held responsible for any inaccuracies that may exist; Please do not scale drawing; All dimensions should be verified on site; Mouldings construction and fixings by Manufacturer;Manufacturer to provide profiles for inspection before production; Internal wall lining detail by MMM.		

3F Landing
Pilaster mouldings PIL 03

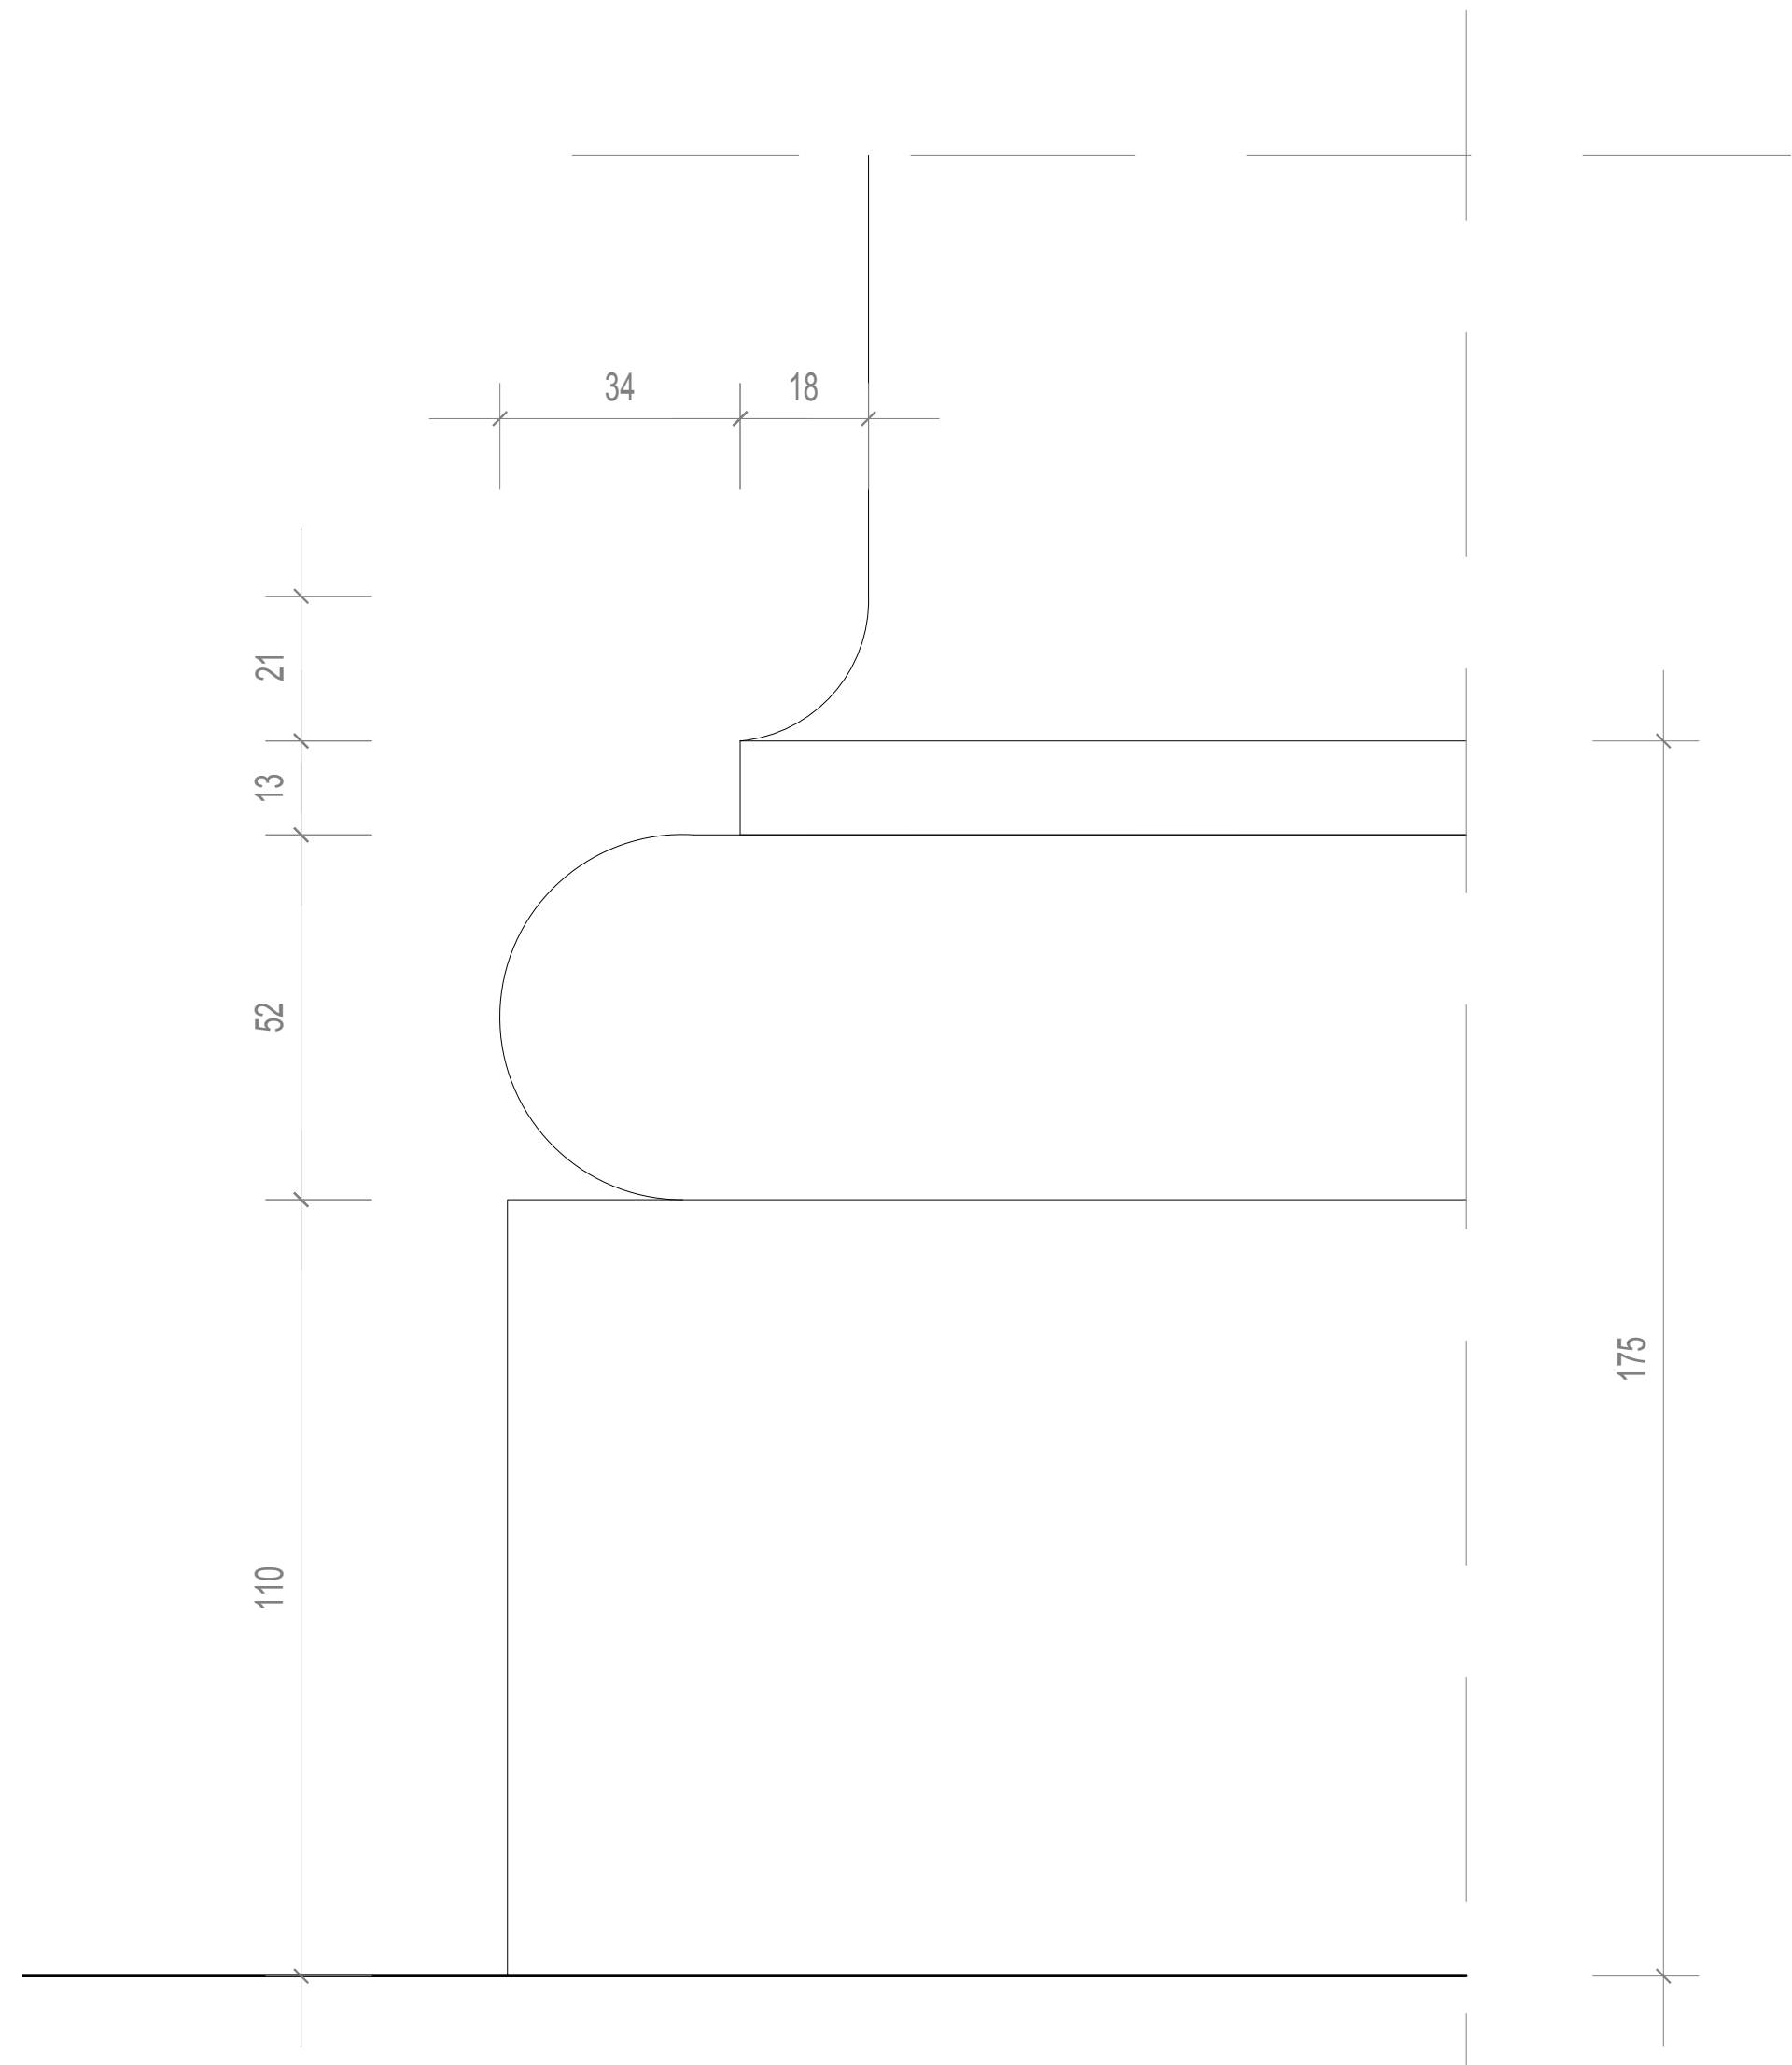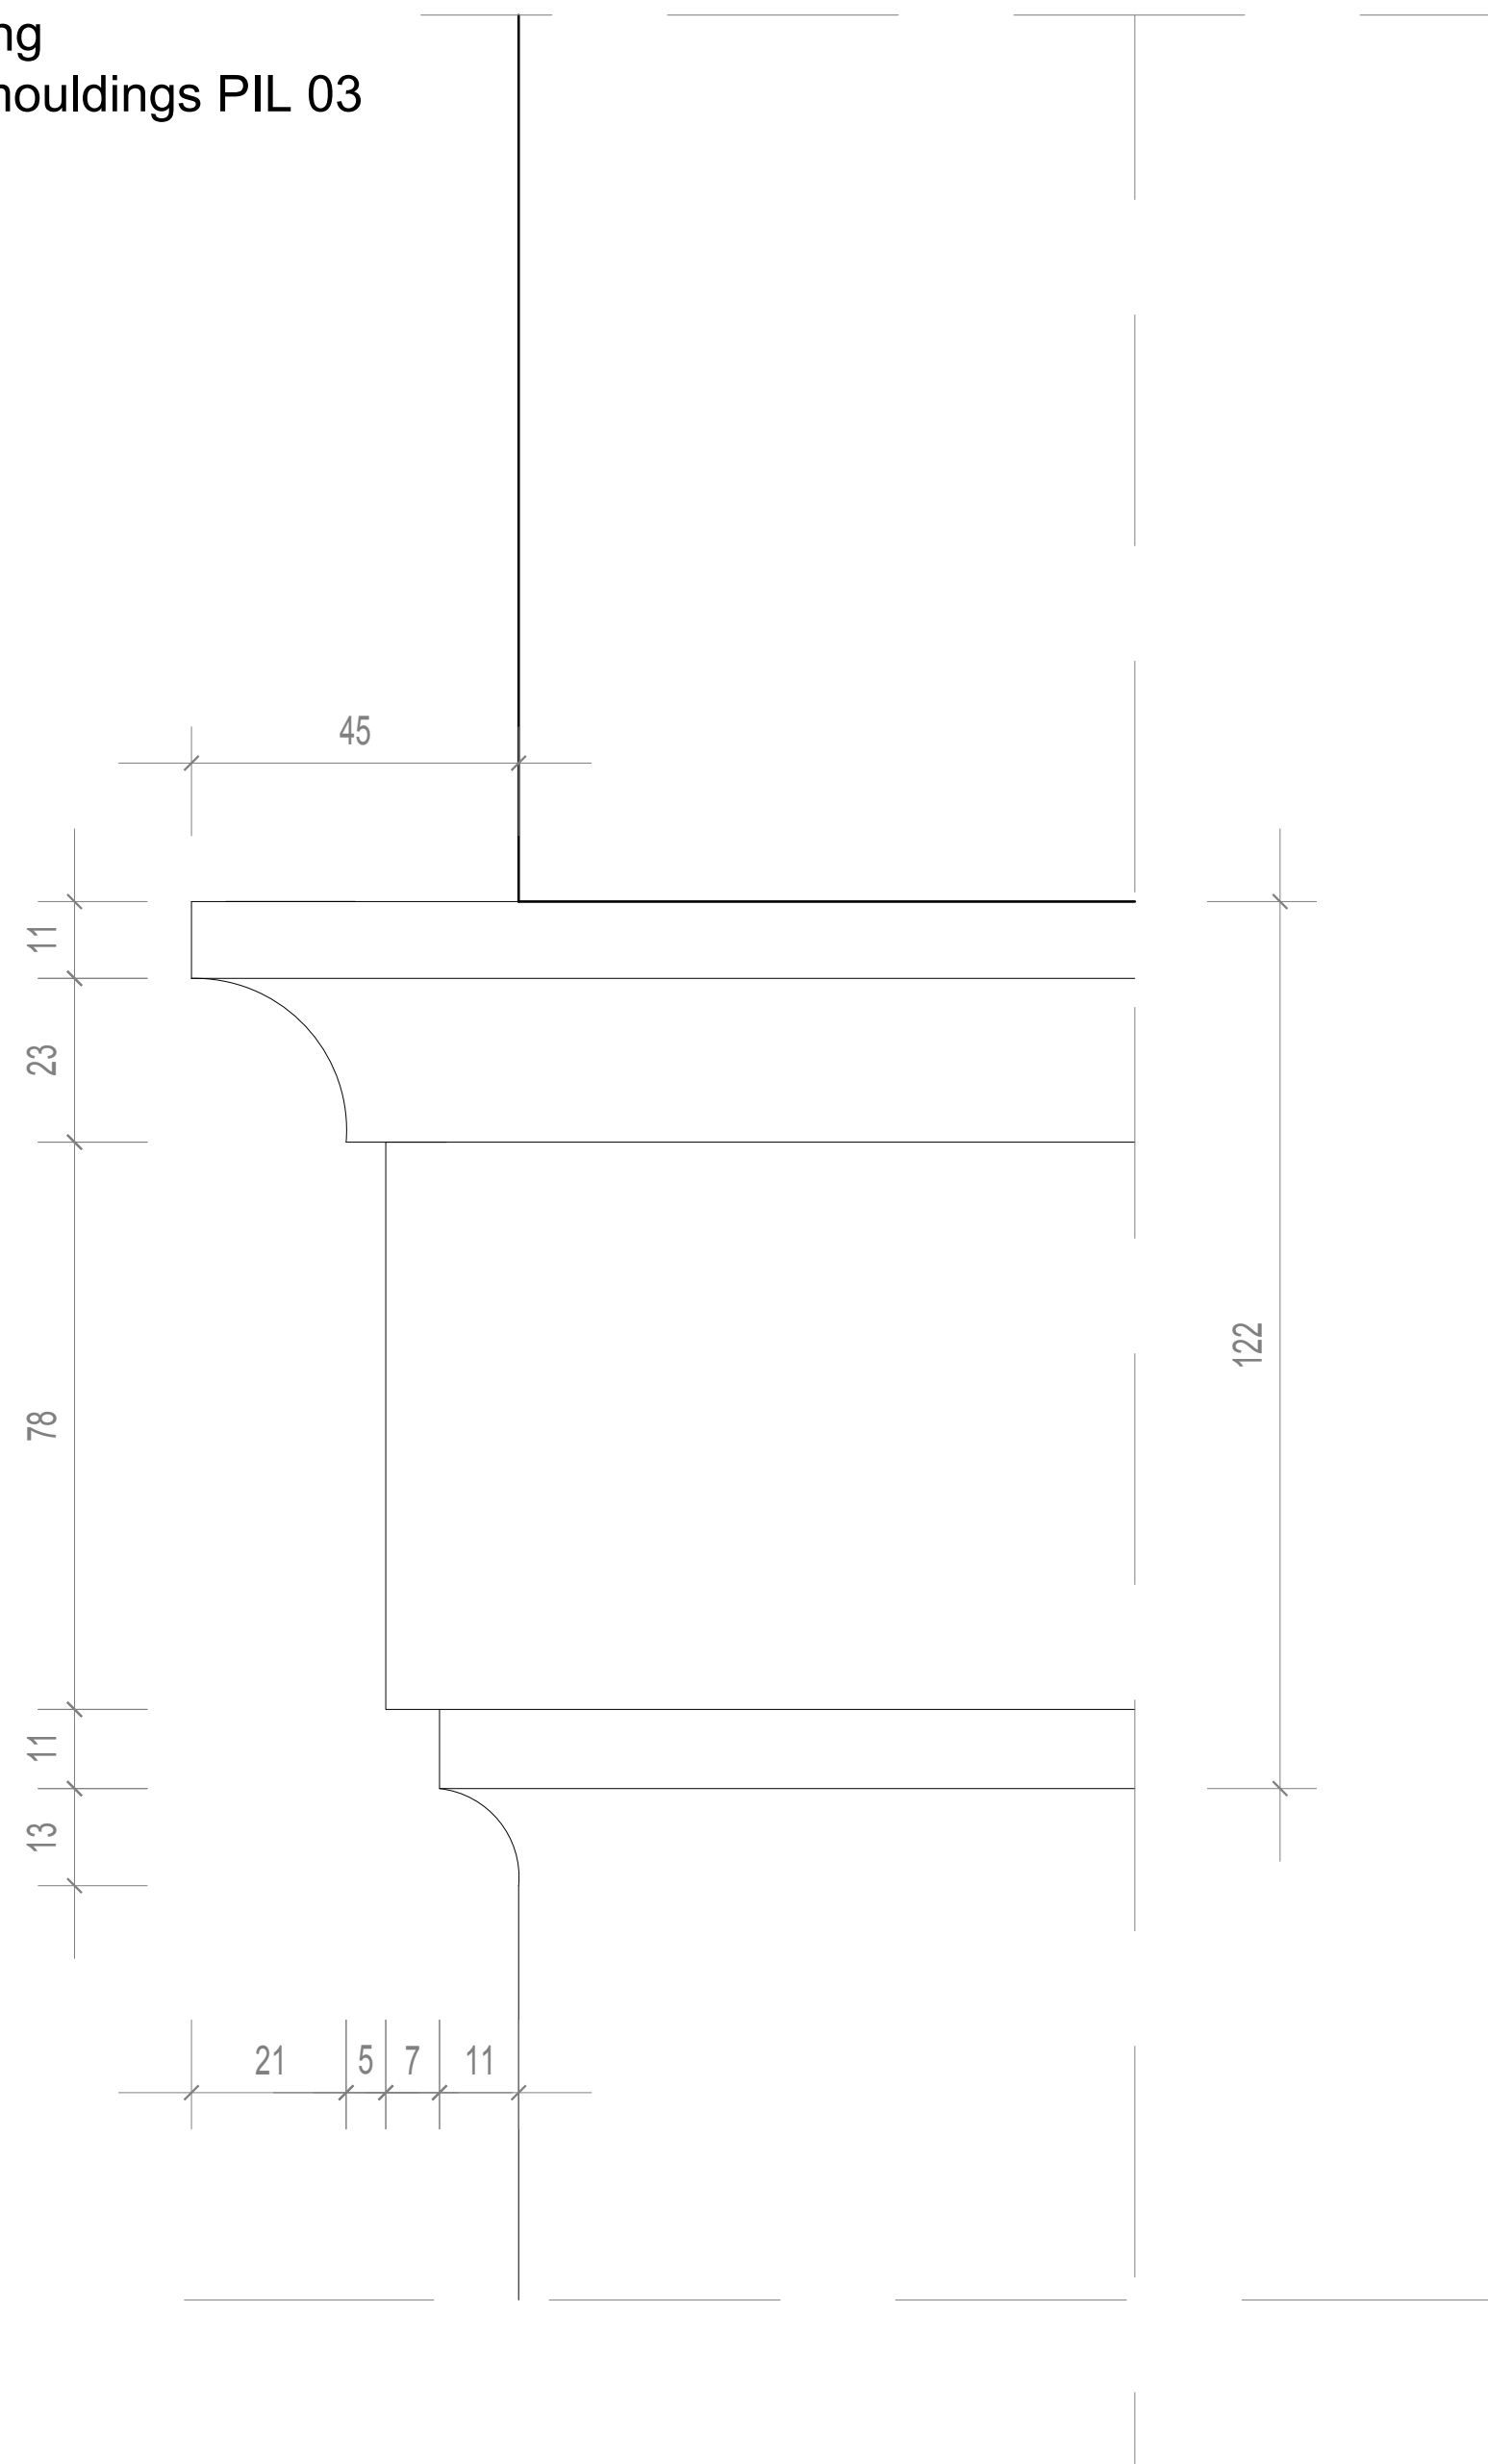


Client SHALIMAR INVESTORS LTD	Drawing Number HB-17	Rev. B	Date June 2014	Title 3F Landing - Pilaster Moulding PIL 03
Job 41 & 42 CHESTER TERRACE	Job Number N1915	Drawn By	Scale 1:1 @A2	Note: Please note that information used to produce these drawings is based on measured survey supplied by others; Heritage Architecture can not be held responsible for any inaccuracies that may exist; Please do not scale drawing; All dimensions should be verified on site; Mouldings construction and fixings by Manufacturer;Manufacturer to provide profiles for inspection before production; Internal wall lining detail by MMM.

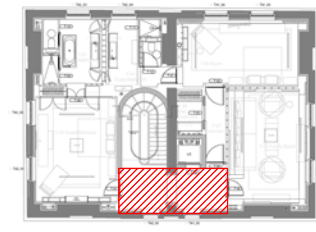


STEPHEN LEVRANT HERITAGE ARCHITECTURE
62 British Grove, Chiswick, London 2NL
Telephone : 0208 748 5501 Fax: 0208 748 4992

Skirting S 01

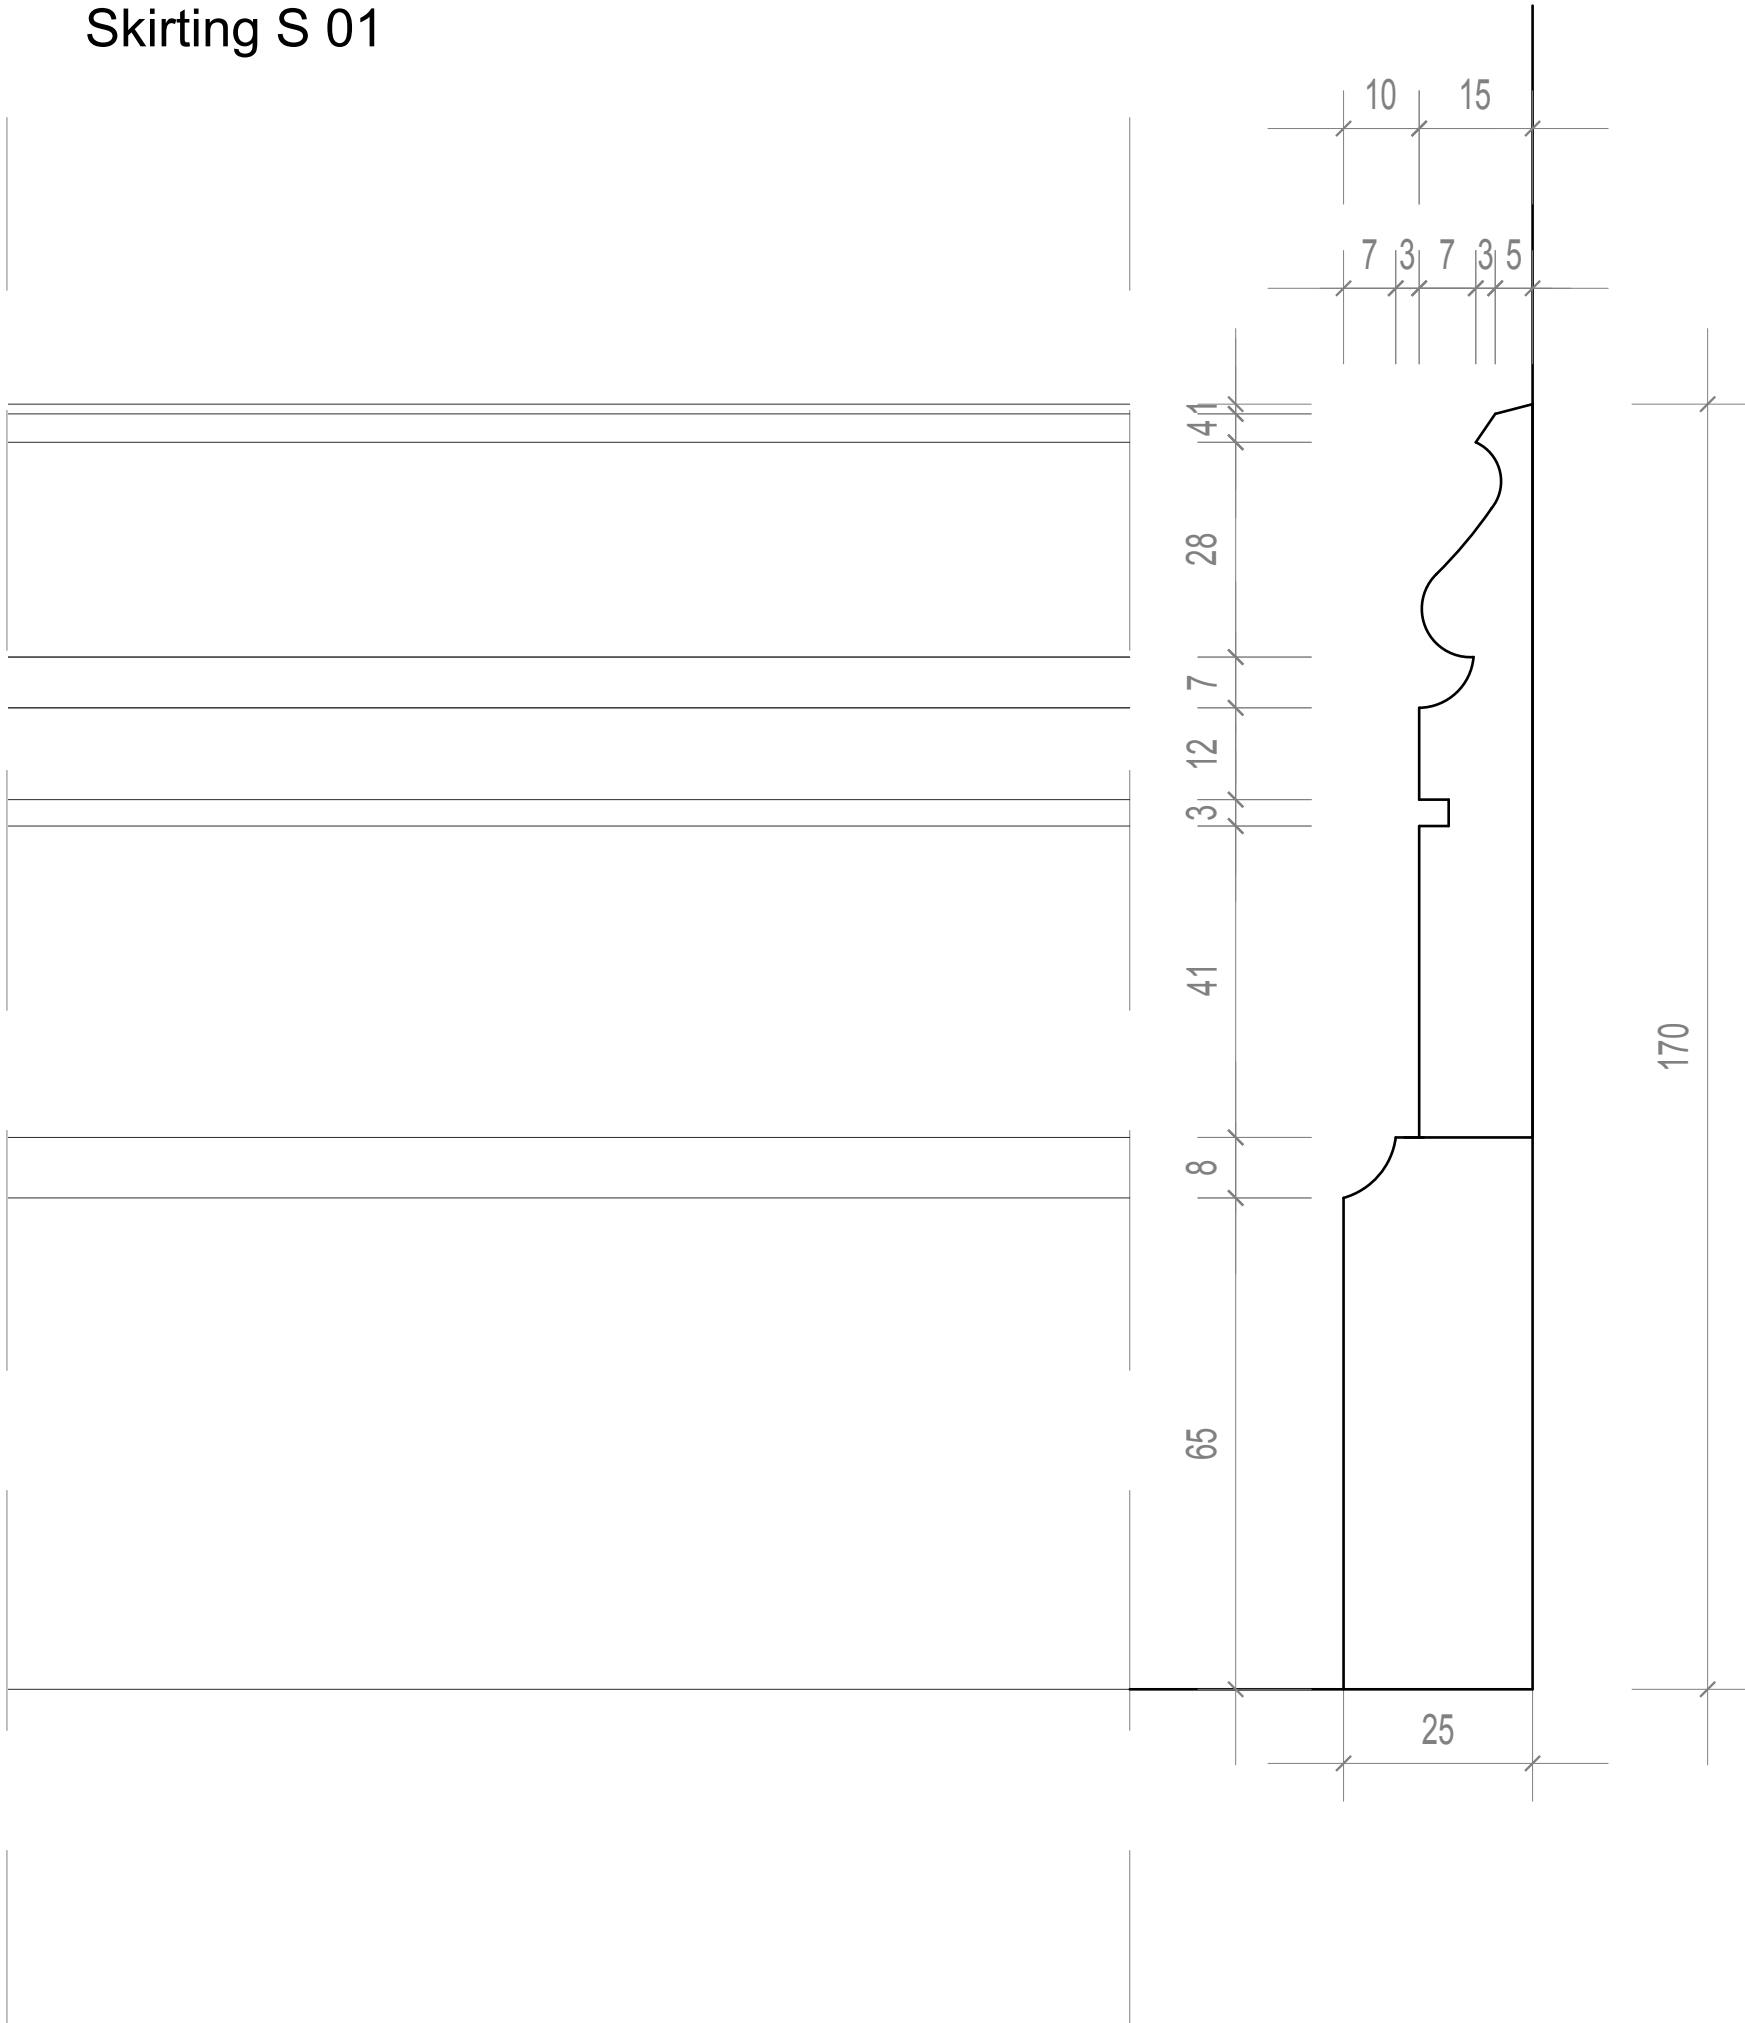



Skirting S 02

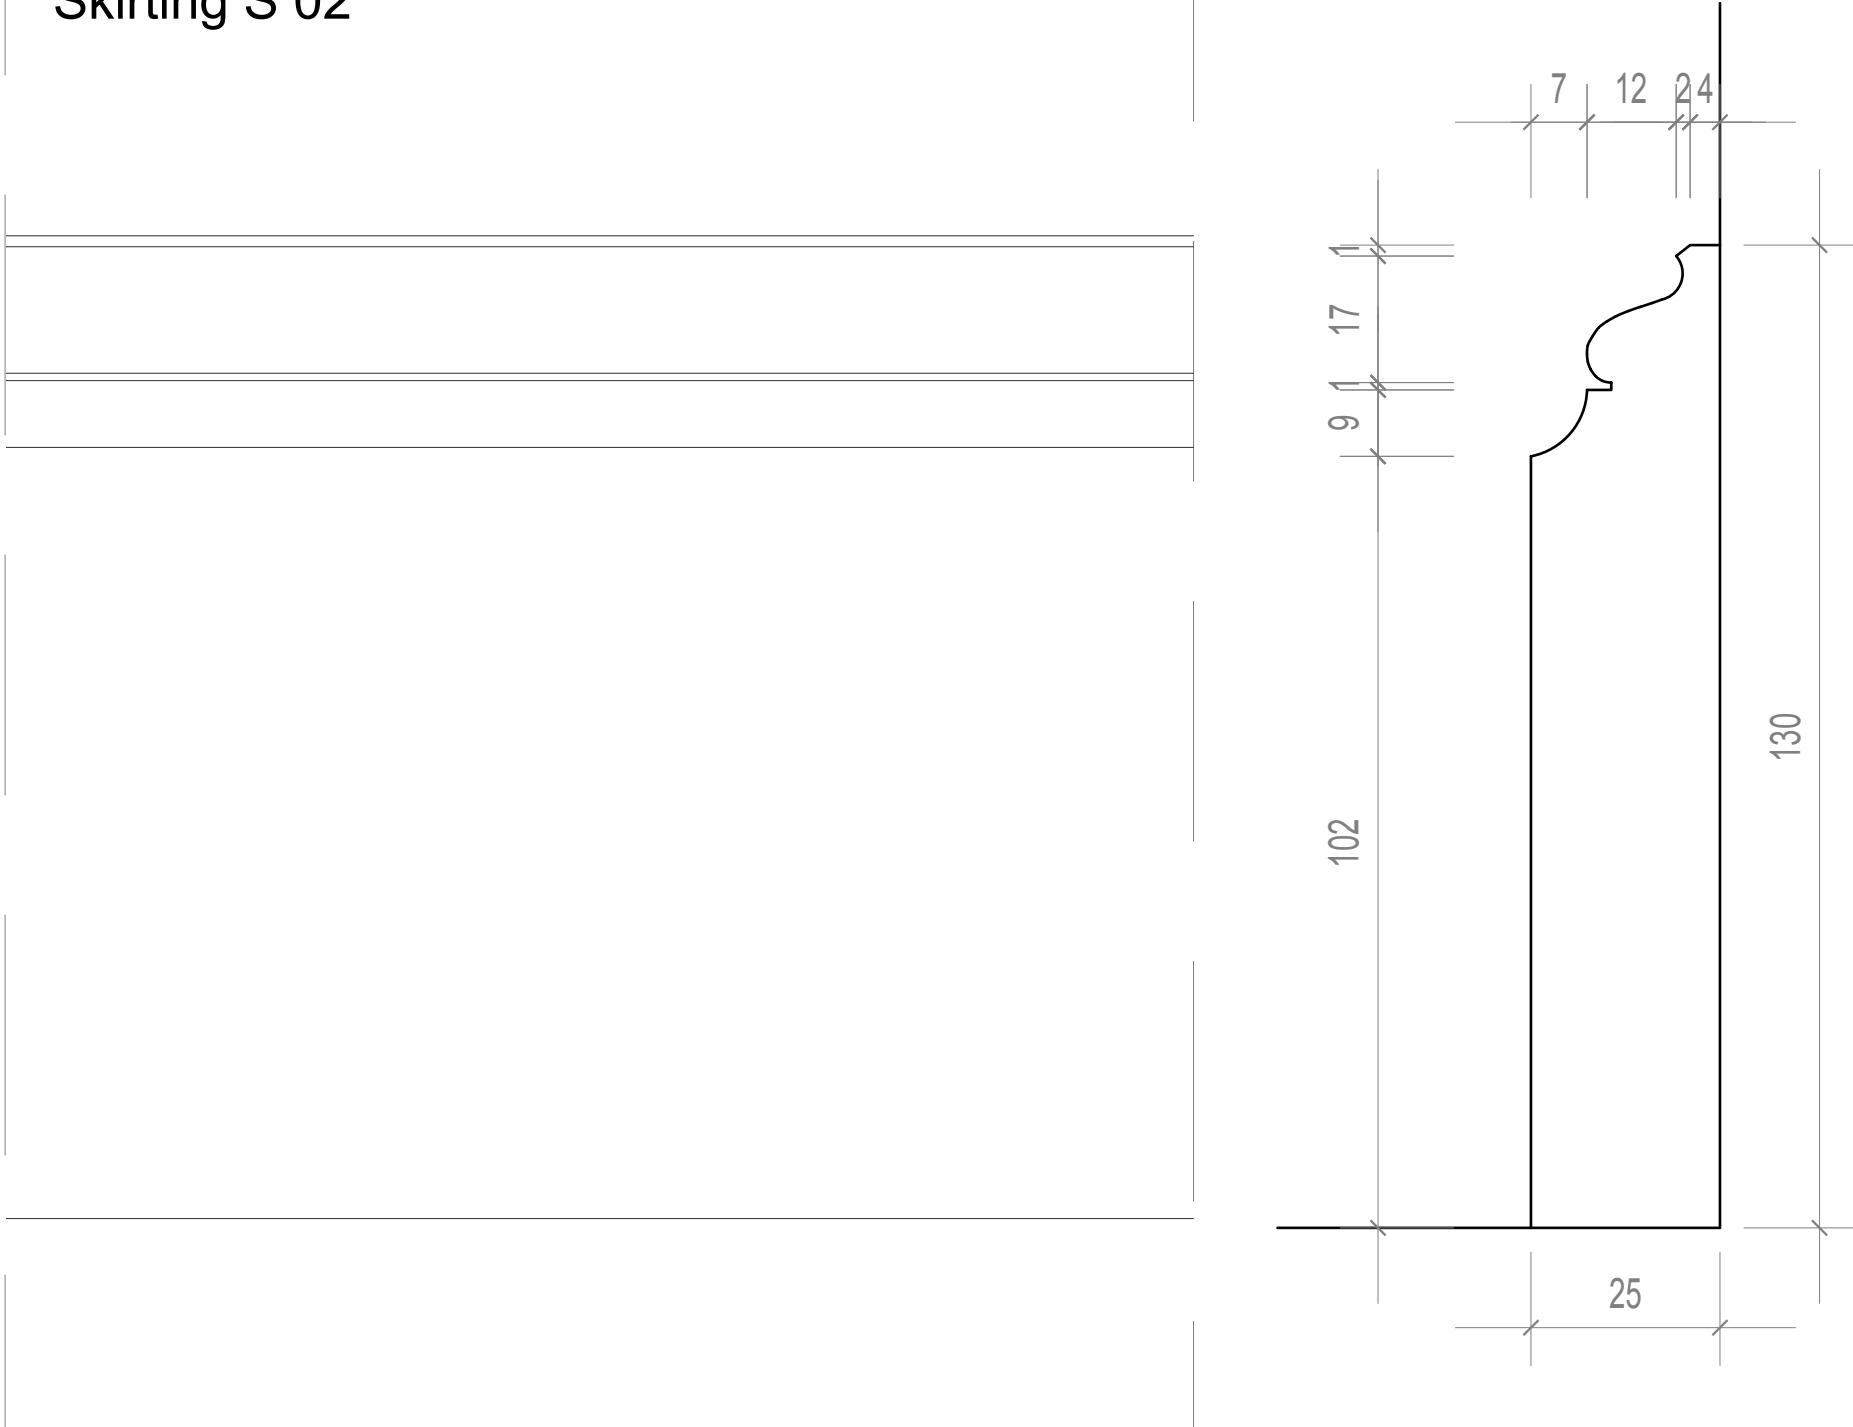

Client	SHALIMAR INVESTORS LTD	Drawing Number	HB-18	Rev.	B	Date	June 2014	Title	GF-1F-2F-3F Skirting
Job	41 & 42 CHESTER TERRACE	Job Number	N1915	Drawn By		Scale	1:1 @A2	Note: Please note that information used to produce these drawings is based on measured survey supplied by others; Heritage Architecture can not be held responsible for any inaccuracies that may exist; Please do not scale drawing; All dimensions should be verified on site; Mouldings construction and fixings by Manufacturer; Manufacturer to provide profiles for inspection before production; Internal wall lining detail by MMM.	



Door - D 03

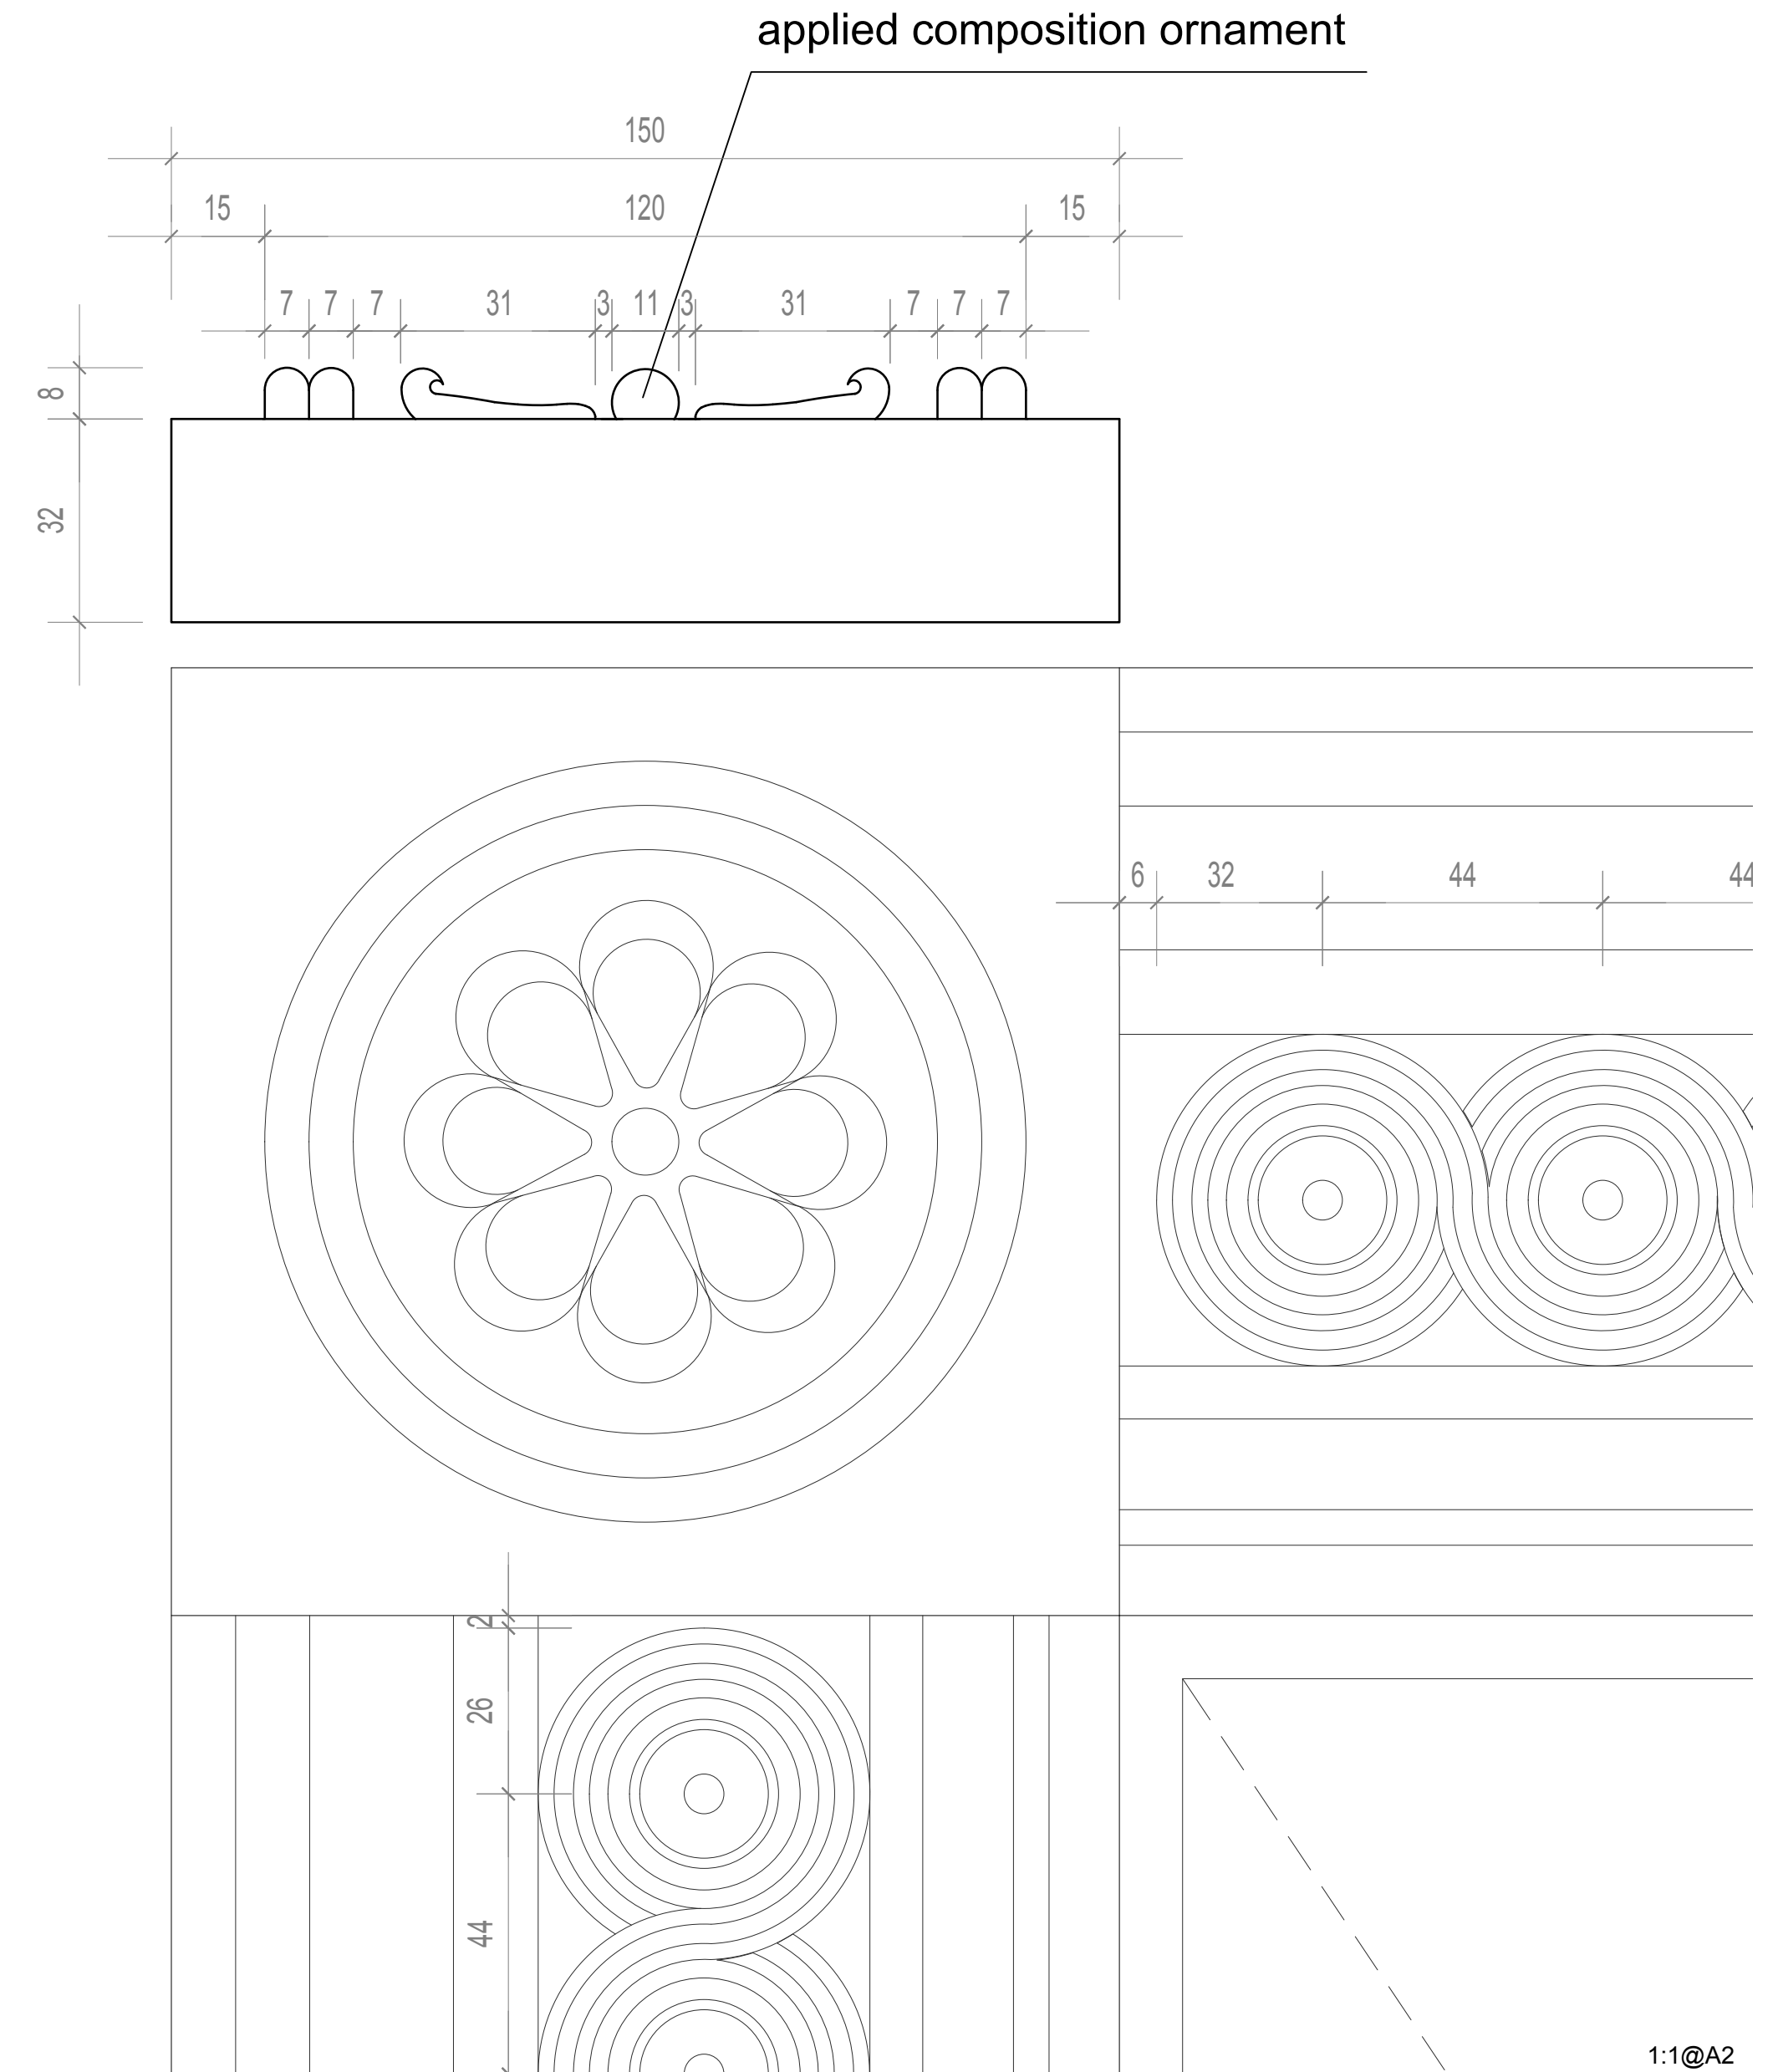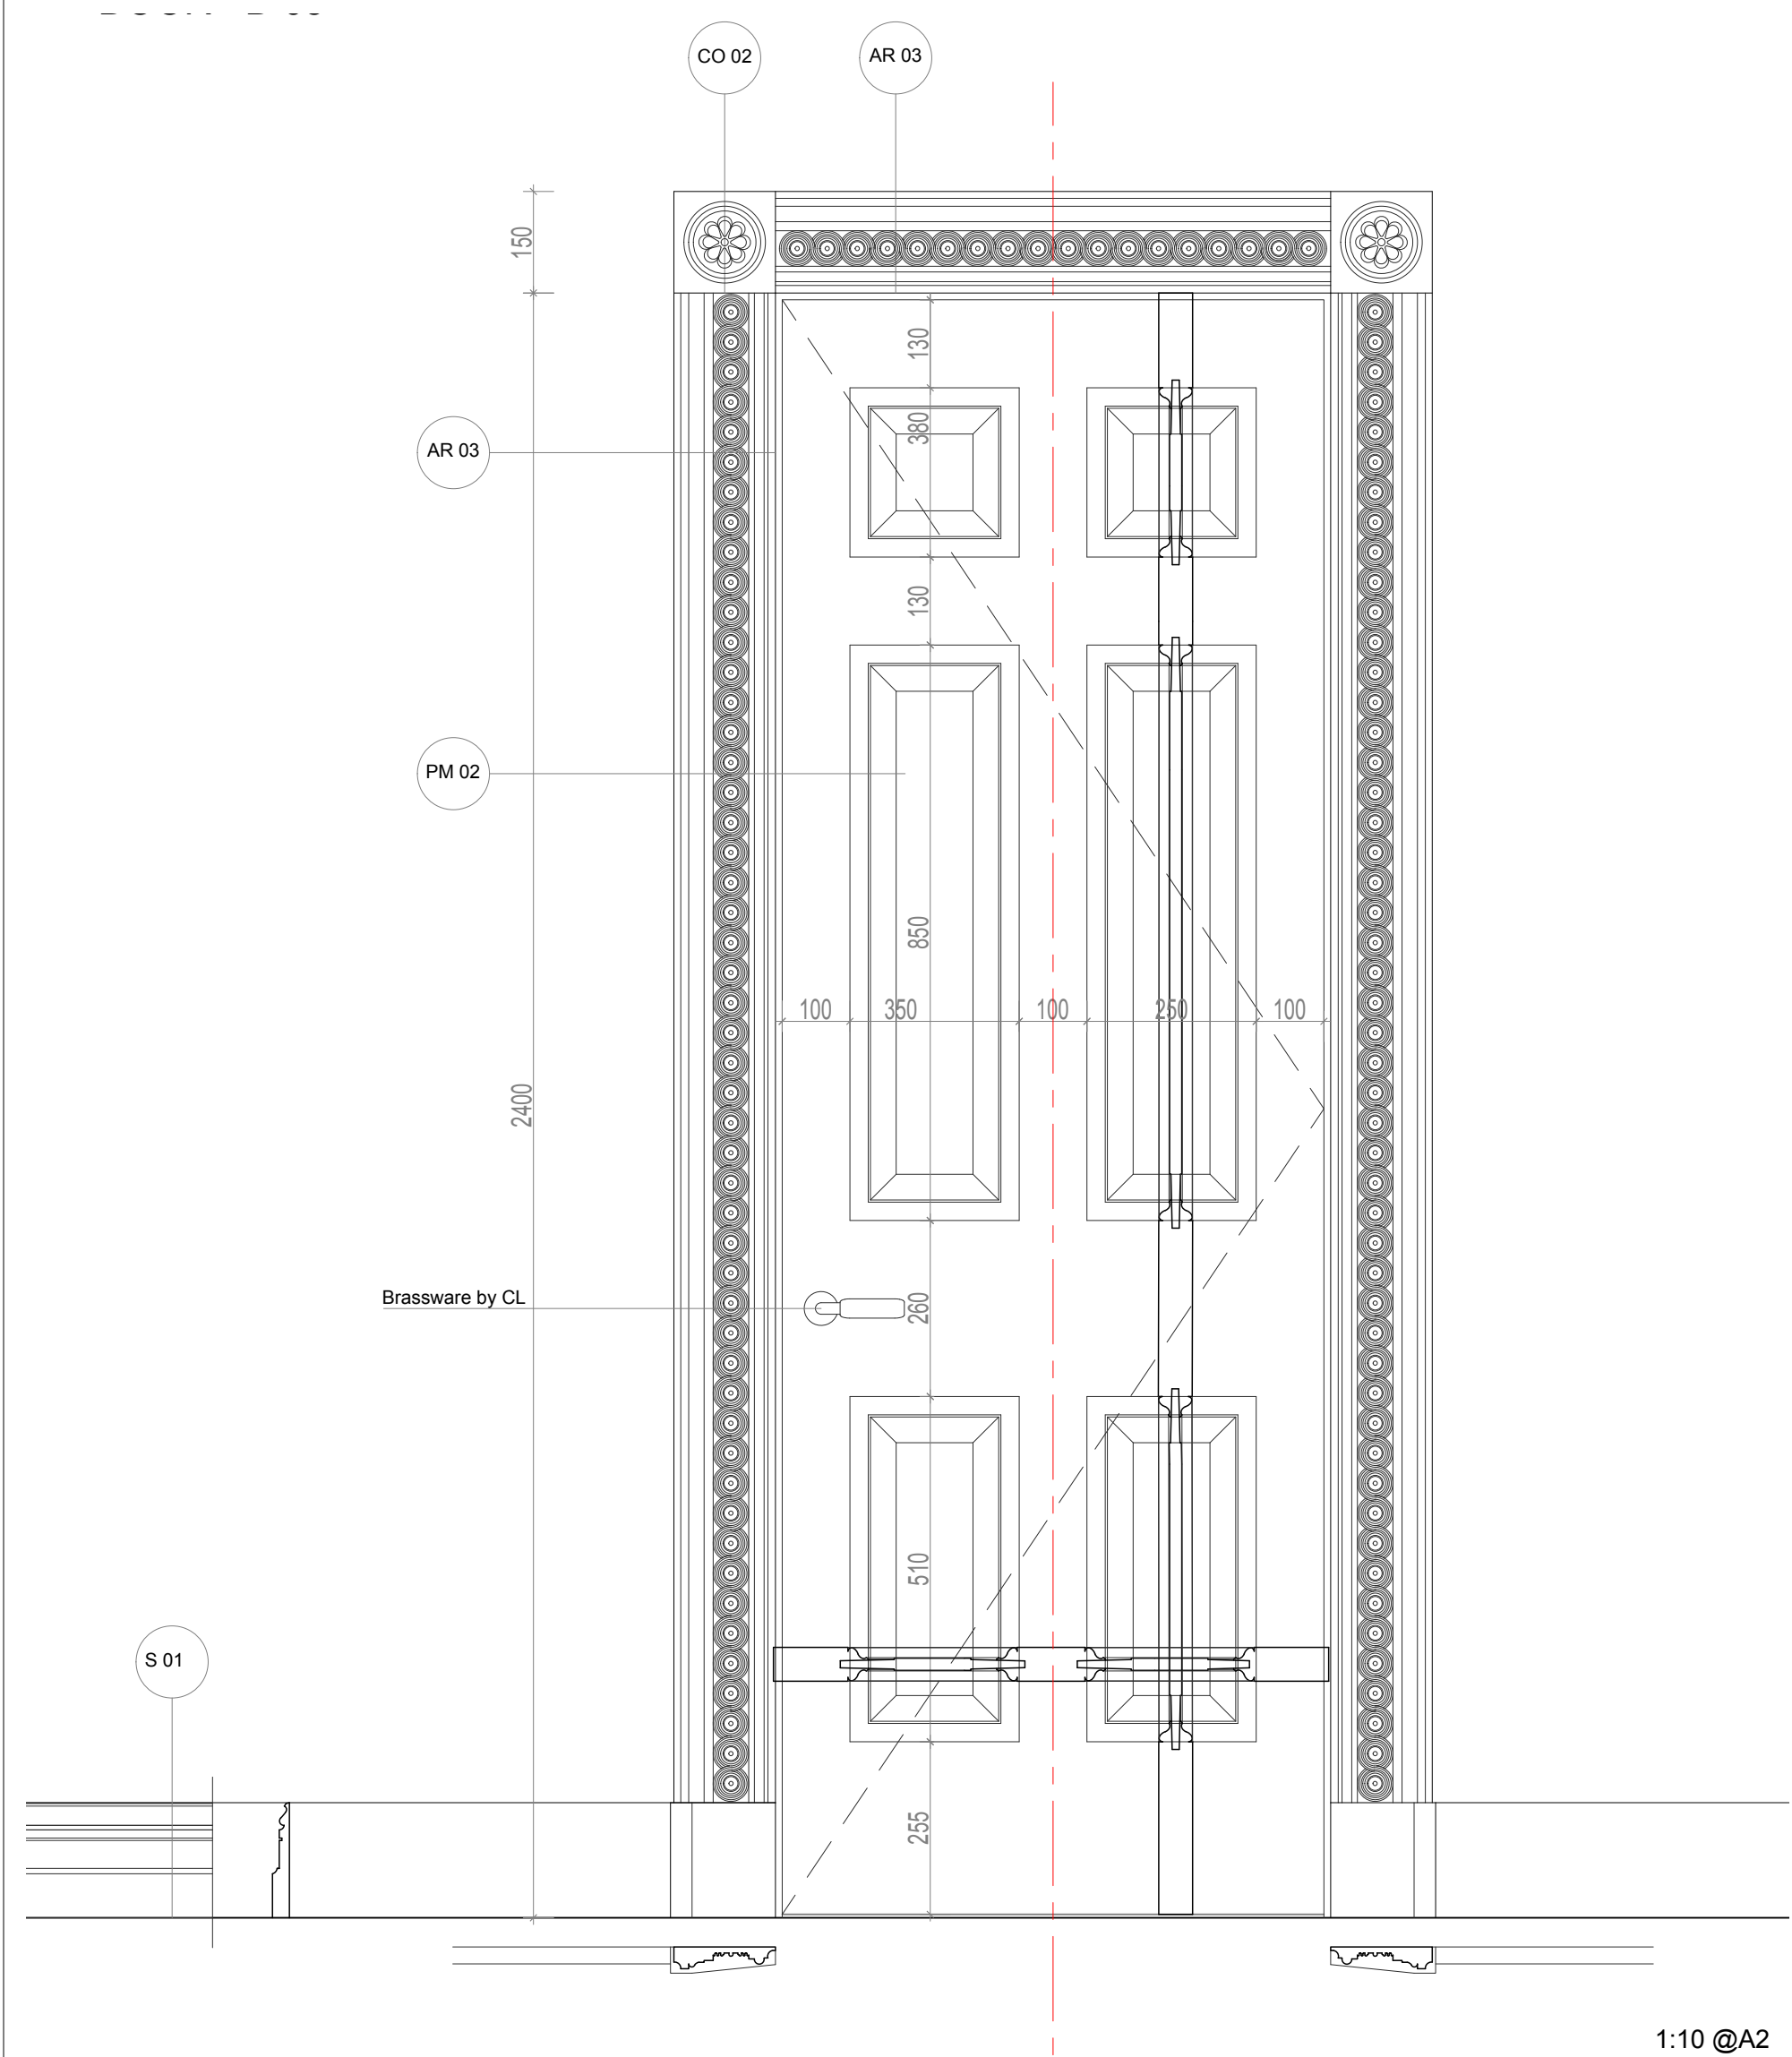Detail CO 02







1:10 @A2

1:1 @A2


Client SHALIMAR INVESTORS LTD	Drawing Number HB-22	Rev. B	Date June 2014	Title 1F Landing - Internal Door - D 03		 STEPHEN LEVRANT HERITAGE ARCHITECTURE 62 British Grove, Chiswick, London 2NL Telephone : 0208 748 5501 Fax: 0208 748 4992
Job 41 & 42 CHESTER TERRACE	Job Number N1915	Drawn By	Scale 1:10/1:1 @A2	Note: Please note that information used to produce these drawings is based on measured survey supplied by others; Heritage Architecture can not be held responsible for any inaccuracies that may exist; Please do not scale drawing; All dimensions should be verified on site; Mouldings construction and fixings by Manufacturer; Manufacturer to provide profiles for inspection before production; Internal wall lining detail by MMM.		

Door - D 02

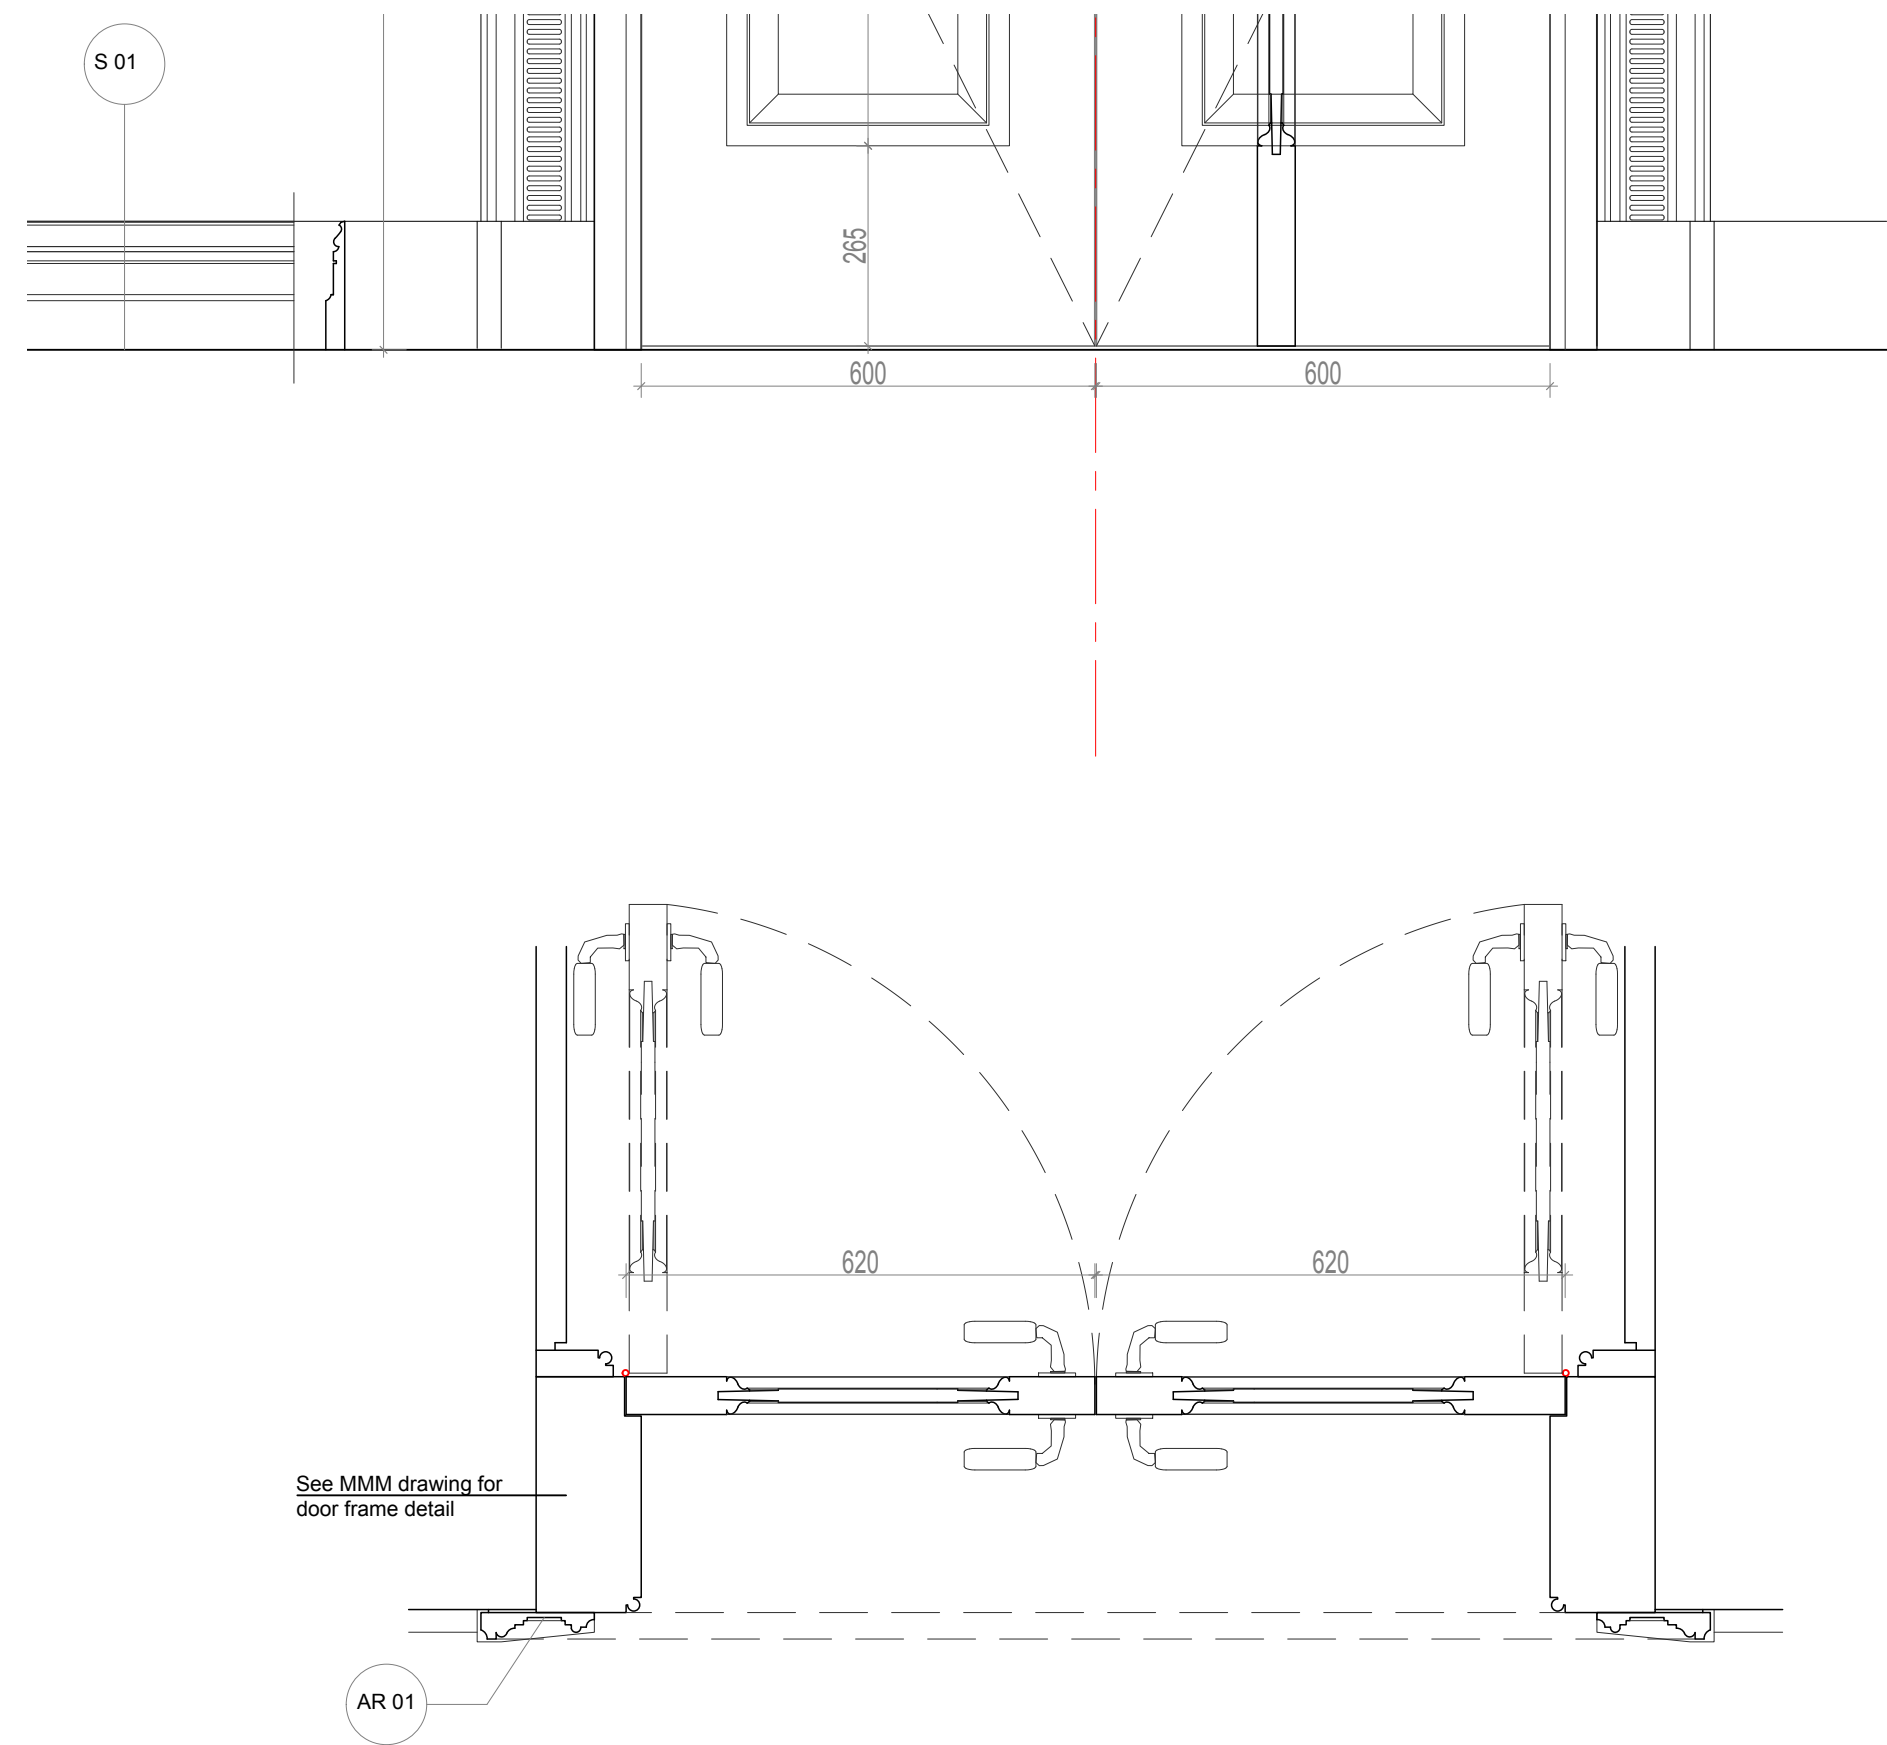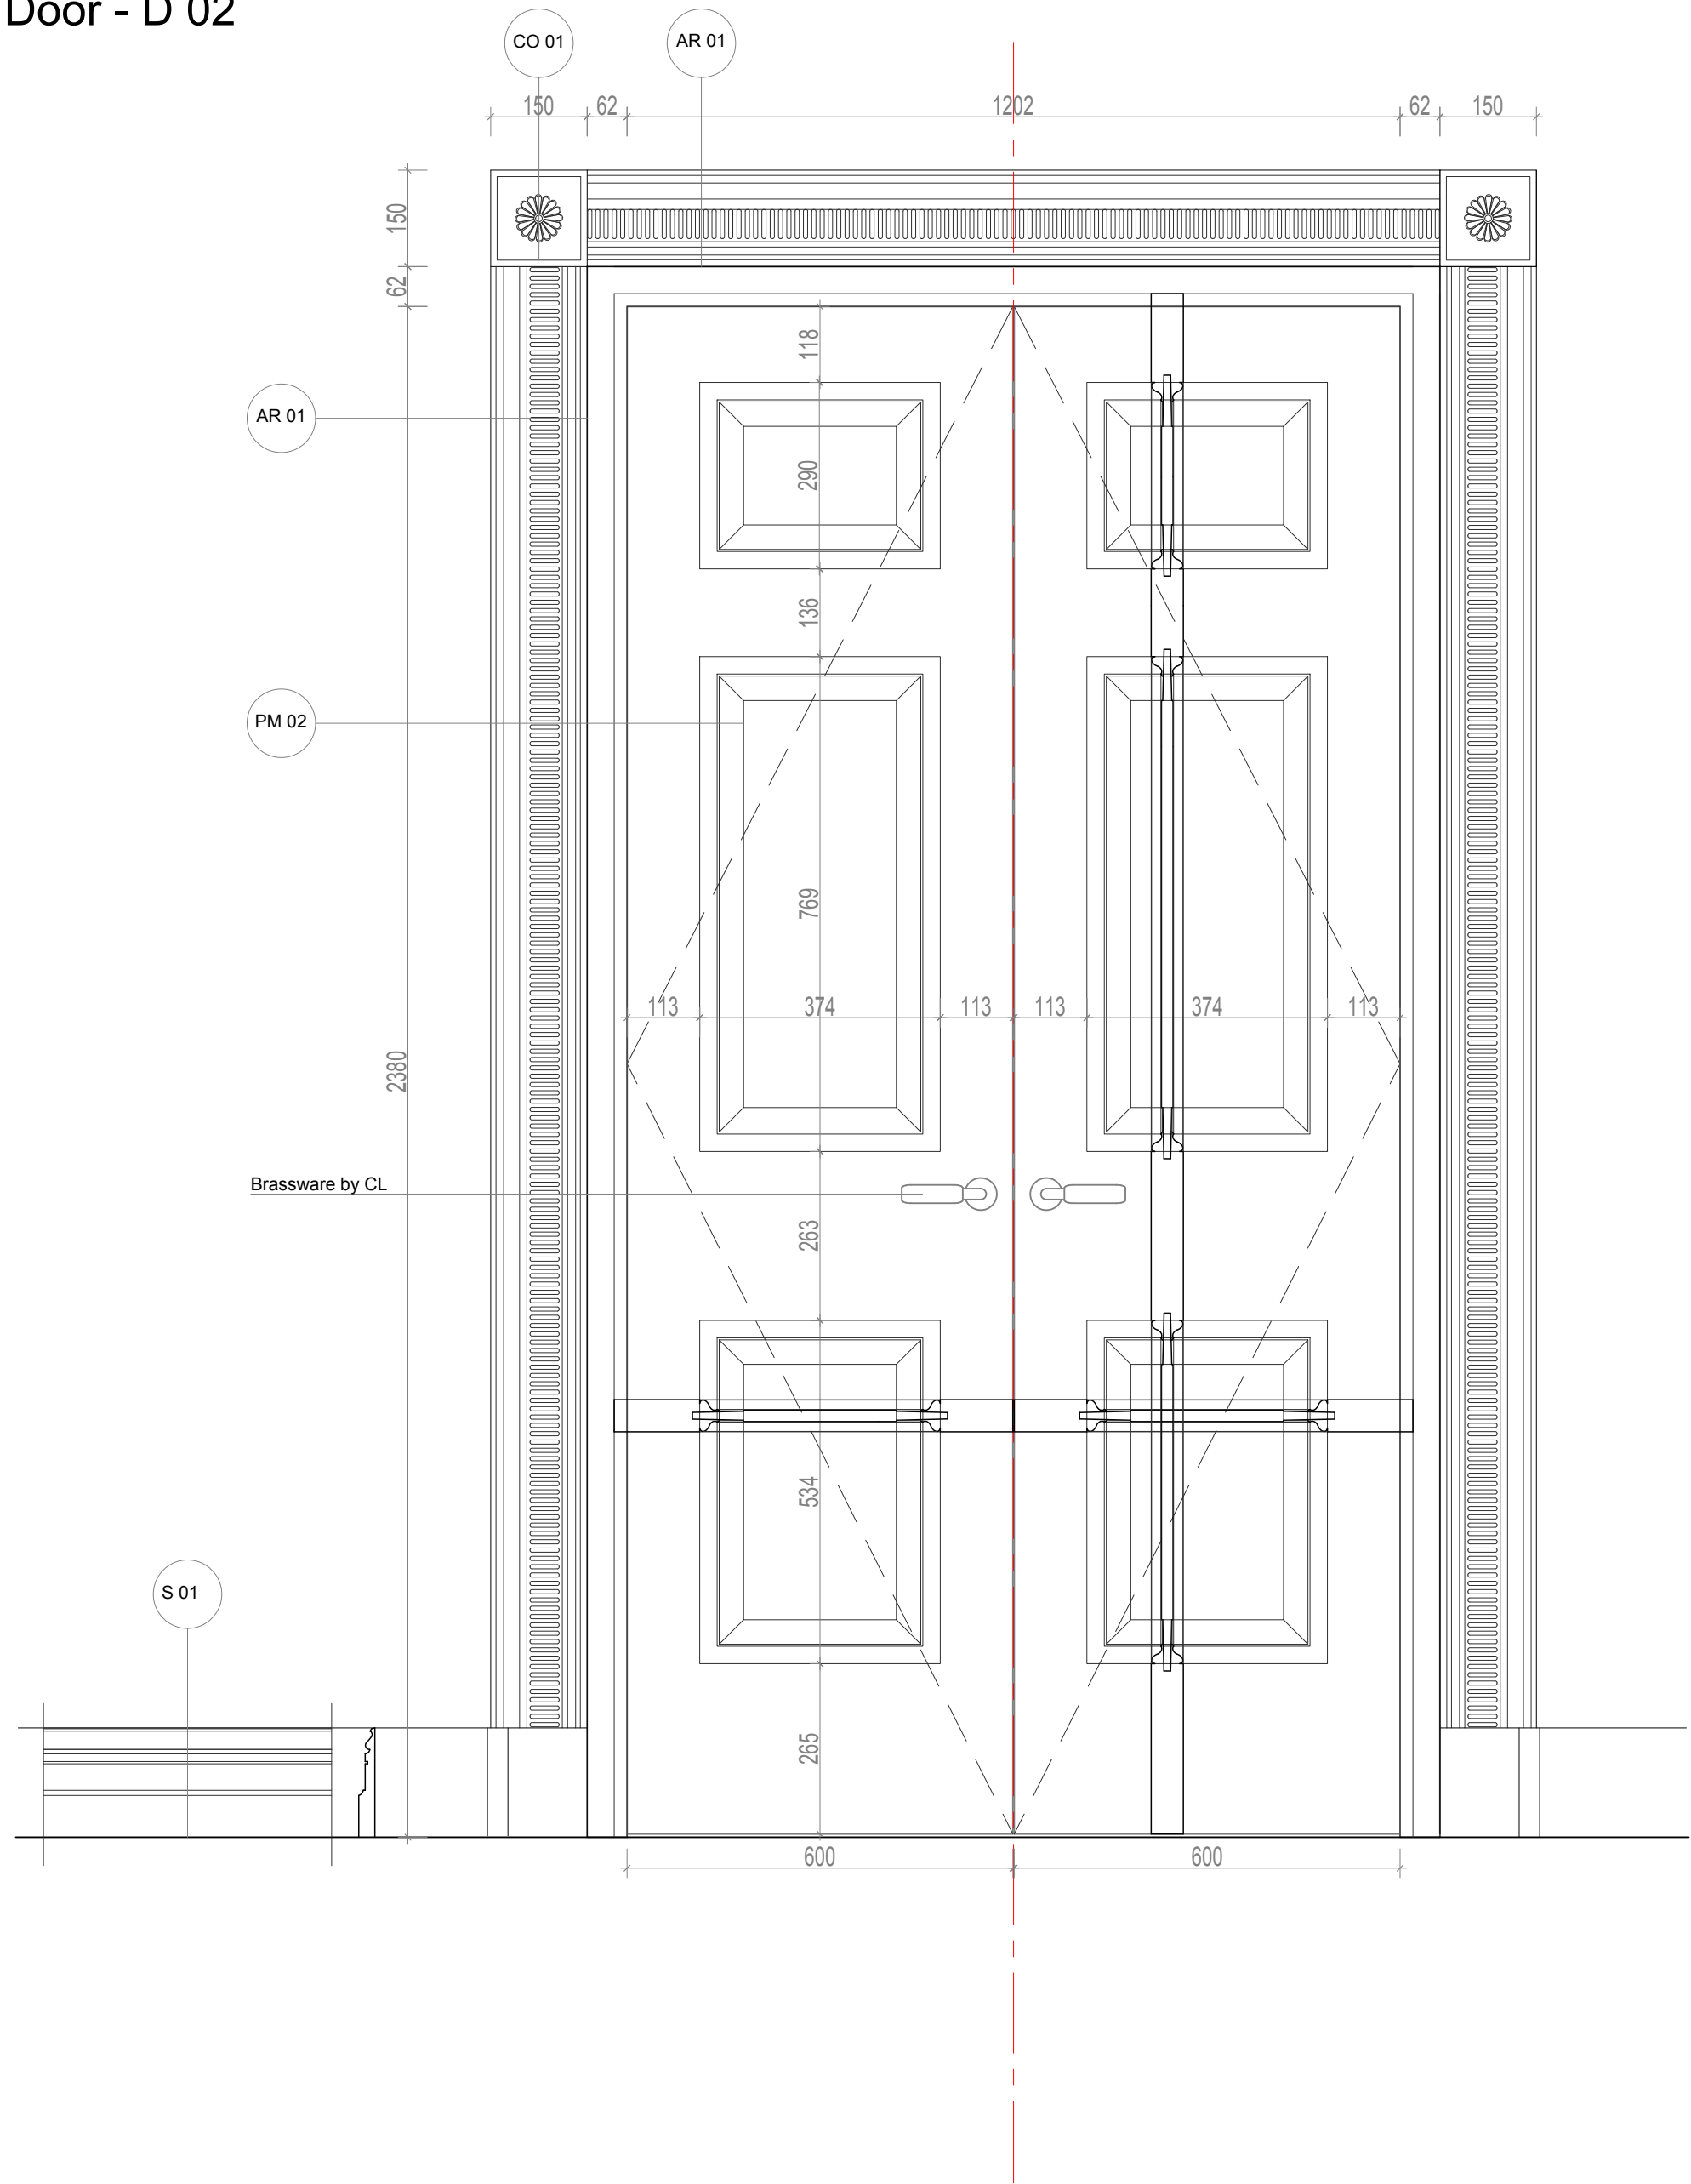


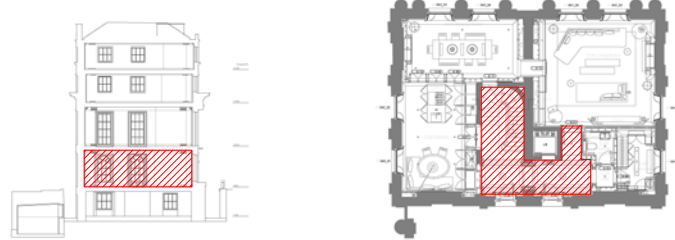Client SHALIMAR INVESTORS LTD	Drawing Number HB-21	Rev. B	Date June 2014	Title GF KITCHEN - Internal Door - D 02		 STEPHEN LEVRANT HERITAGE ARCHITECTURE 62 British Grove, Chiswick, London 20L Telephone : 0208 748 5501 Fax: 0208 748 4992
Job 41 & 42 CHESTER TERRACE	Job Number N1915	Drawn By	Scale 1:10@A2	Note: Please note that information used to produce these drawings is based on measured survey supplied by others; Heritage Architecture can not be held responsible for any inaccuracies that may exist; Please do not scale drawing; All dimensions should be verified on site; Mouldings construction and fixings by Manufacturer; Manufacturer to provide profiles for inspection before production; Internal wall lining detail by MMM.		

Door - D 01

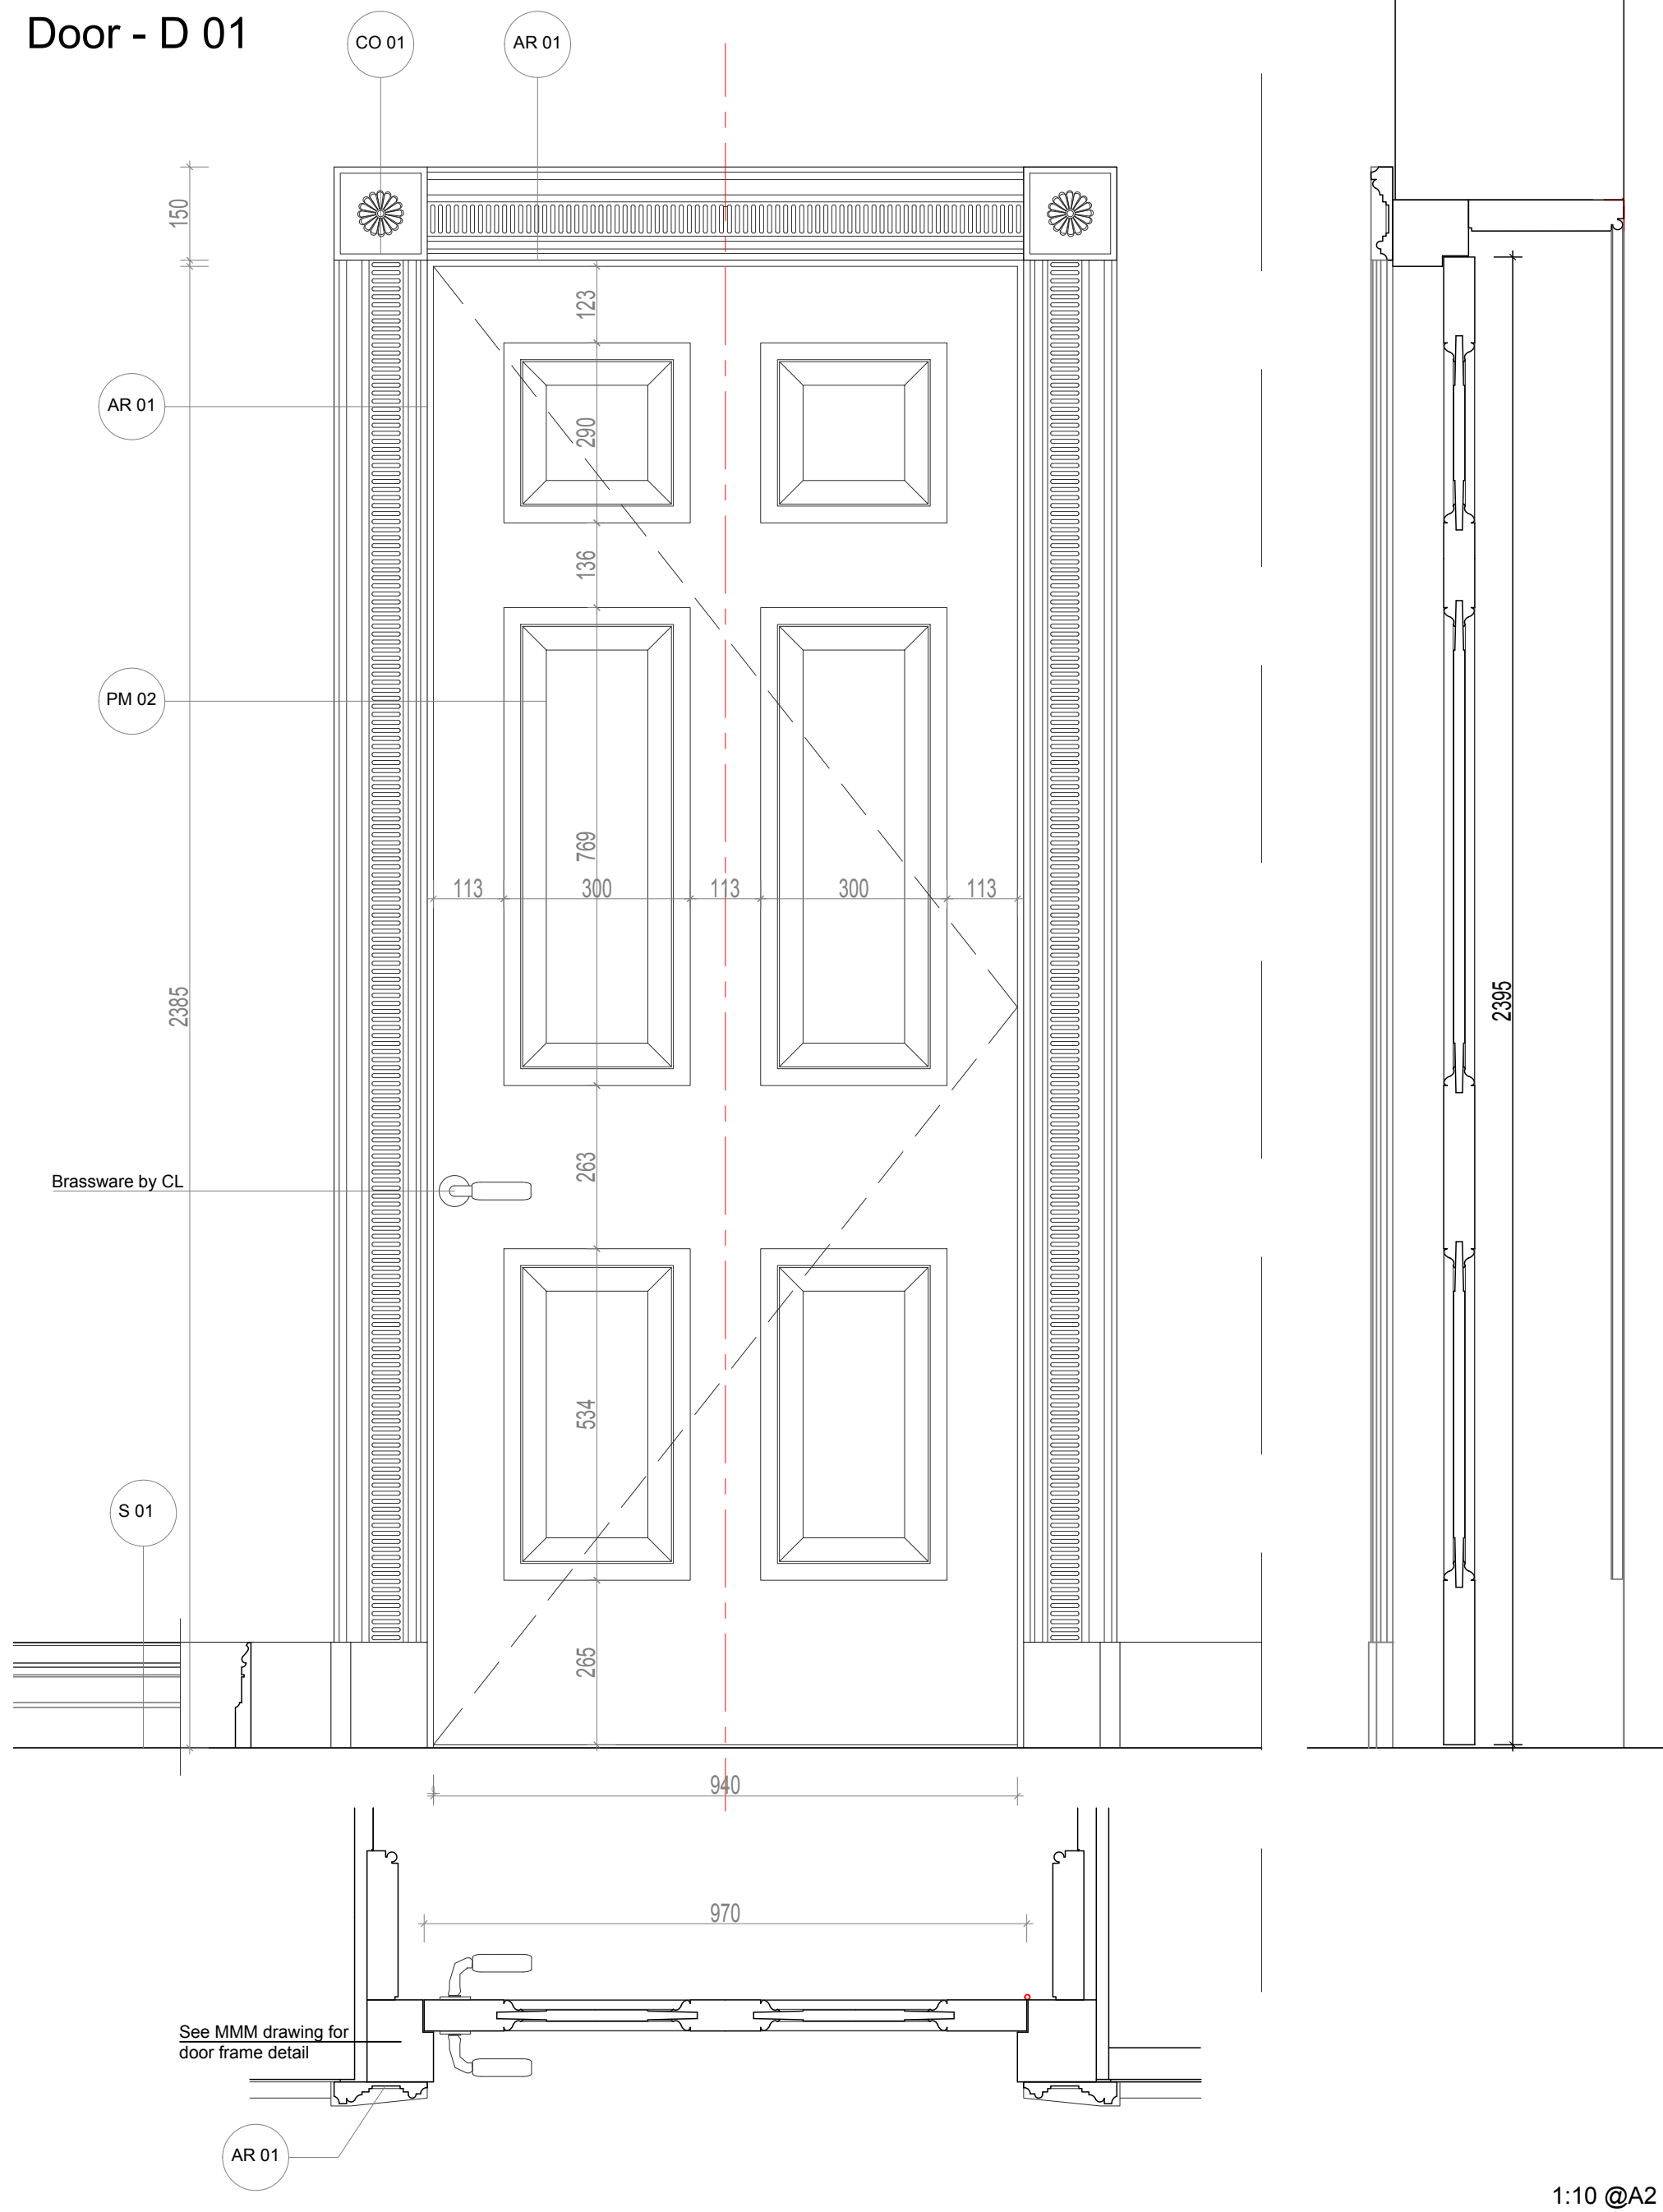



Detail CO 01

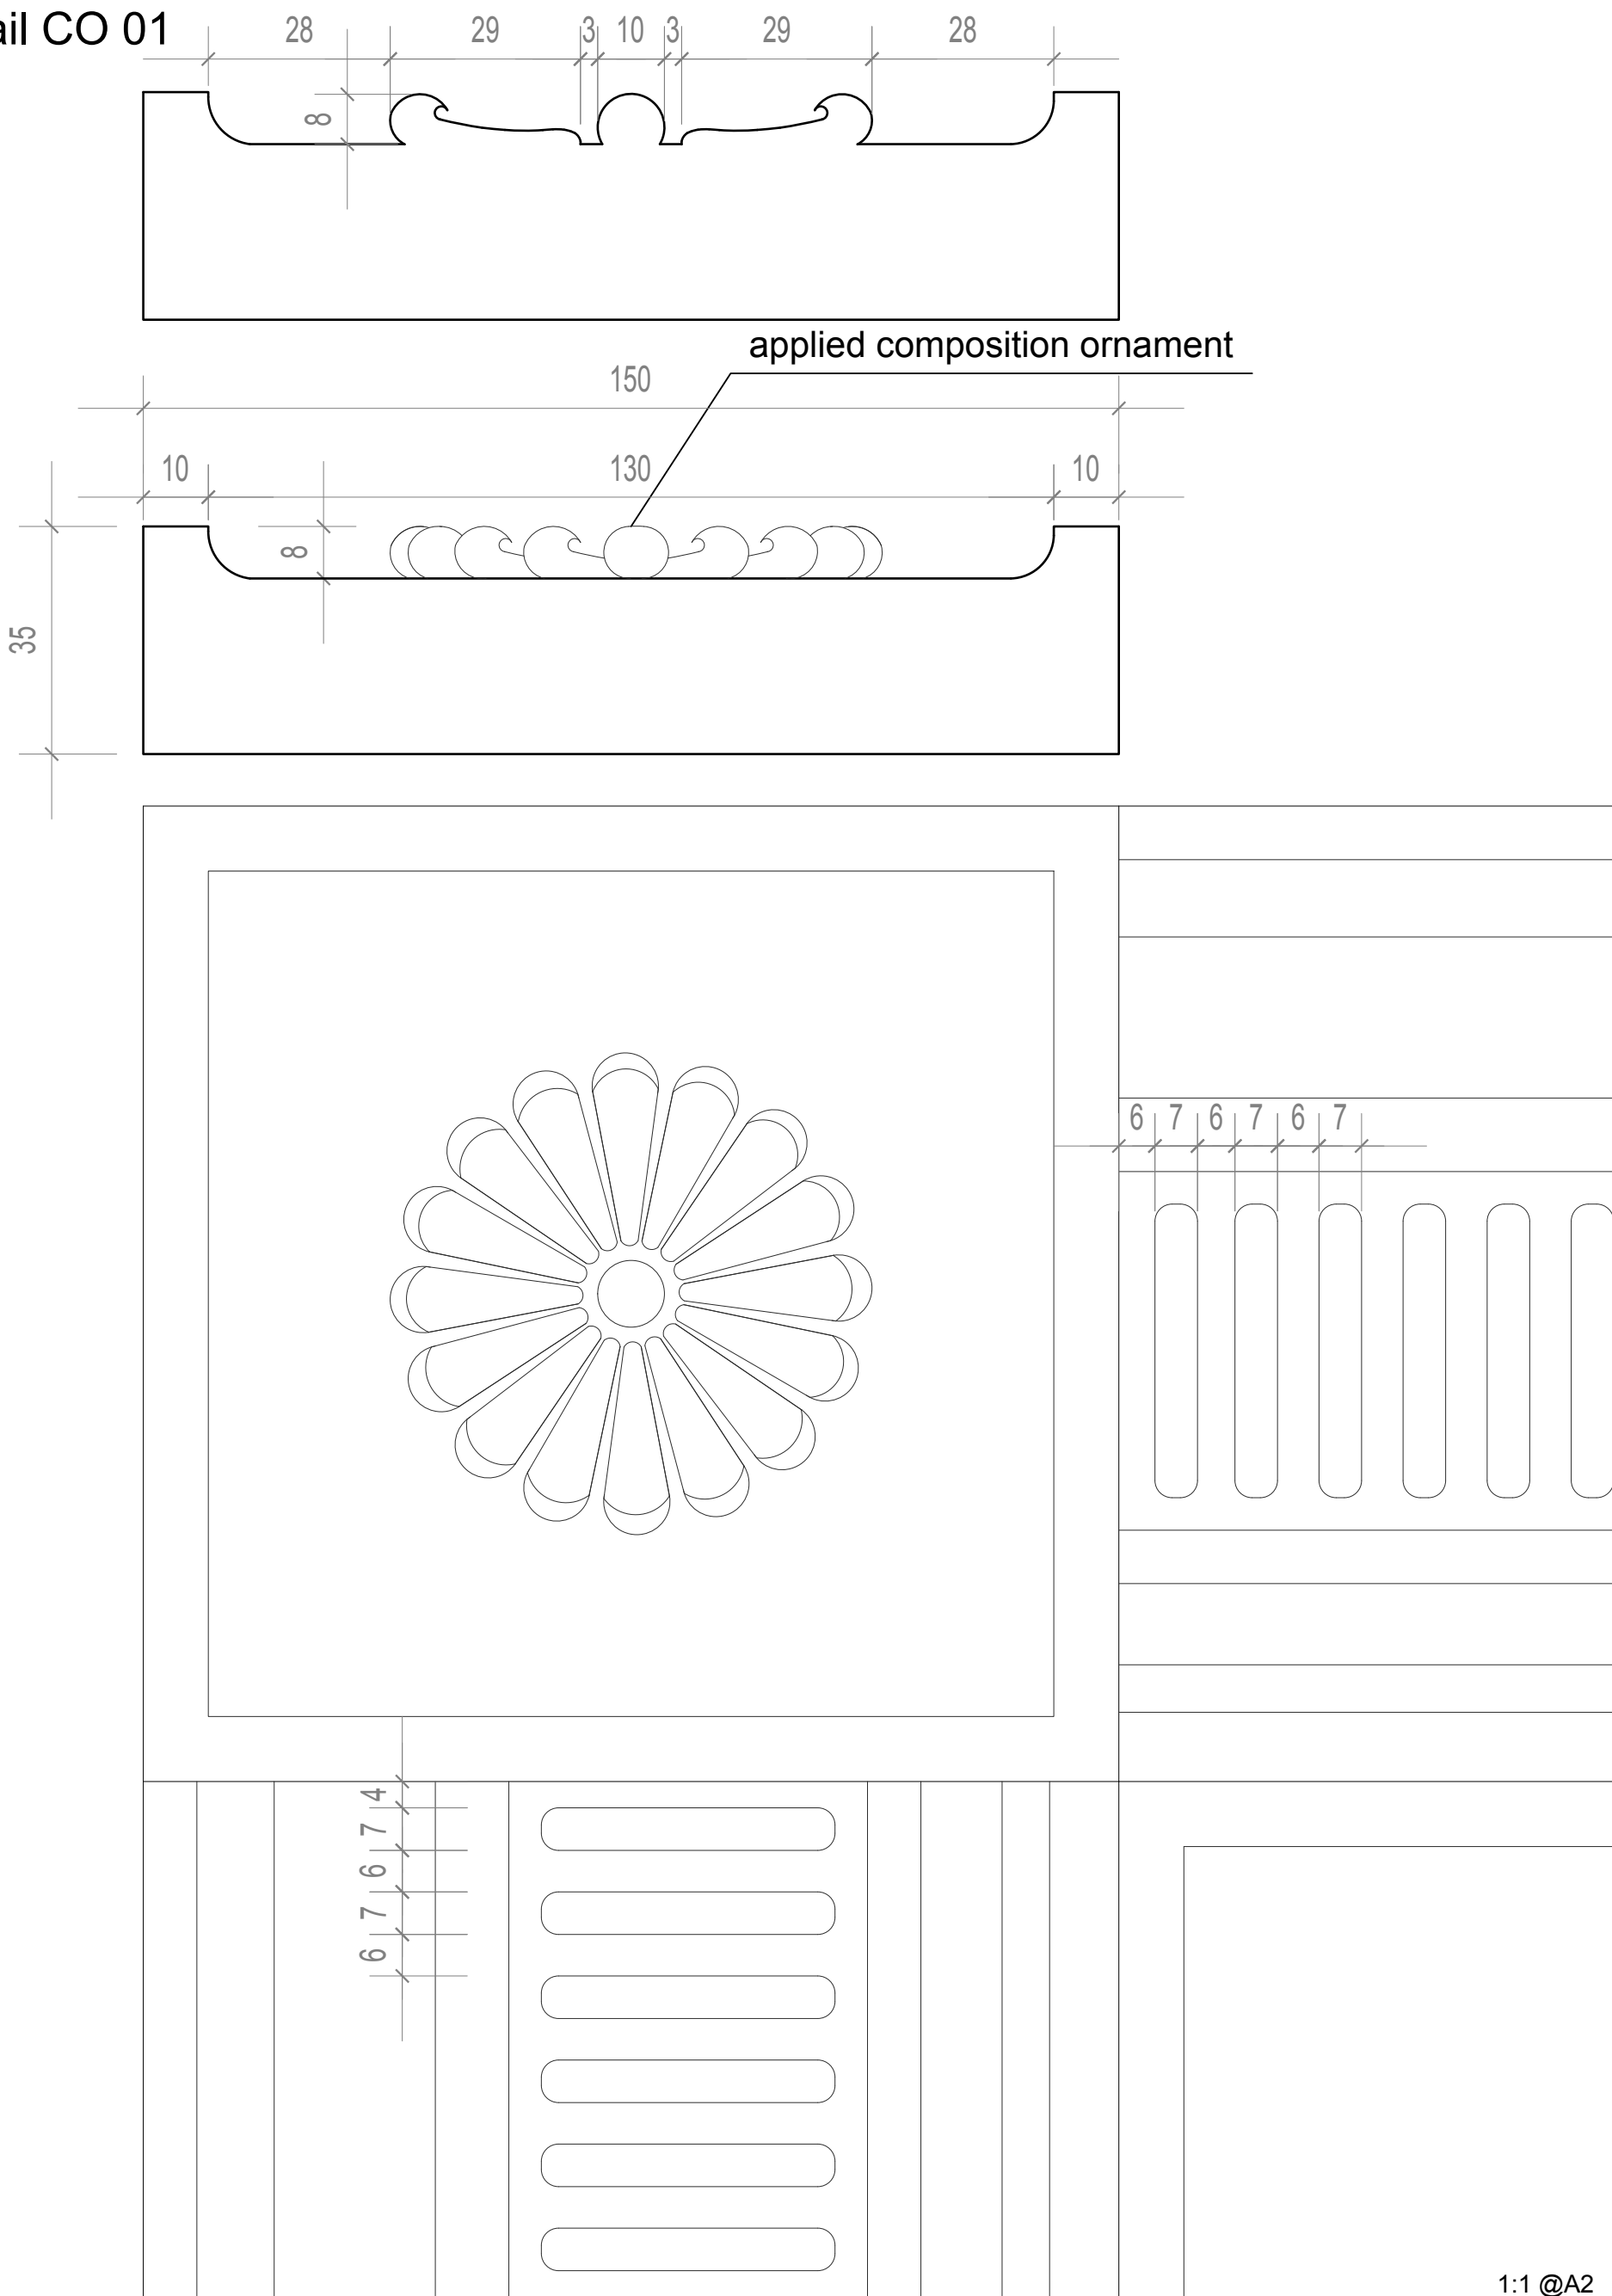


1:10 @A2

1:1 @A2

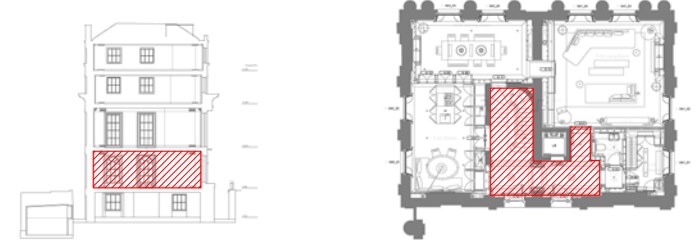
Client SHALIMAR INVESTORS LTD	Drawing Number HB-20	Rev. B	Date June 2014	Title GF ENTRANCE HALL - Internal Door - D 01		 STEPHEN LEVRANT HERITAGE ARCHITECTURE 62 British Grove, Chiswick, London 2NL Telephone : 0208 748 5501 Fax: 0208 748 4992
Job 41 & 42 CHESTER TERRACE	Job Number N1915	Drawn By	Scale 1:10 / 1:1@A2	Note: Please note that information used to produce these drawings is based on measured survey supplied by others; Heritage Architecture can not be held responsible for any inaccuracies that may exist; Please do not scale drawing; All dimensions should be verified on site; Mouldings construction and fixings by Manufacturer;Manufacturer to provide profiles for inspection before production; Internal wall lining detail by MMM.		

GROUND FLOOR DOORS

DOOR - D 01

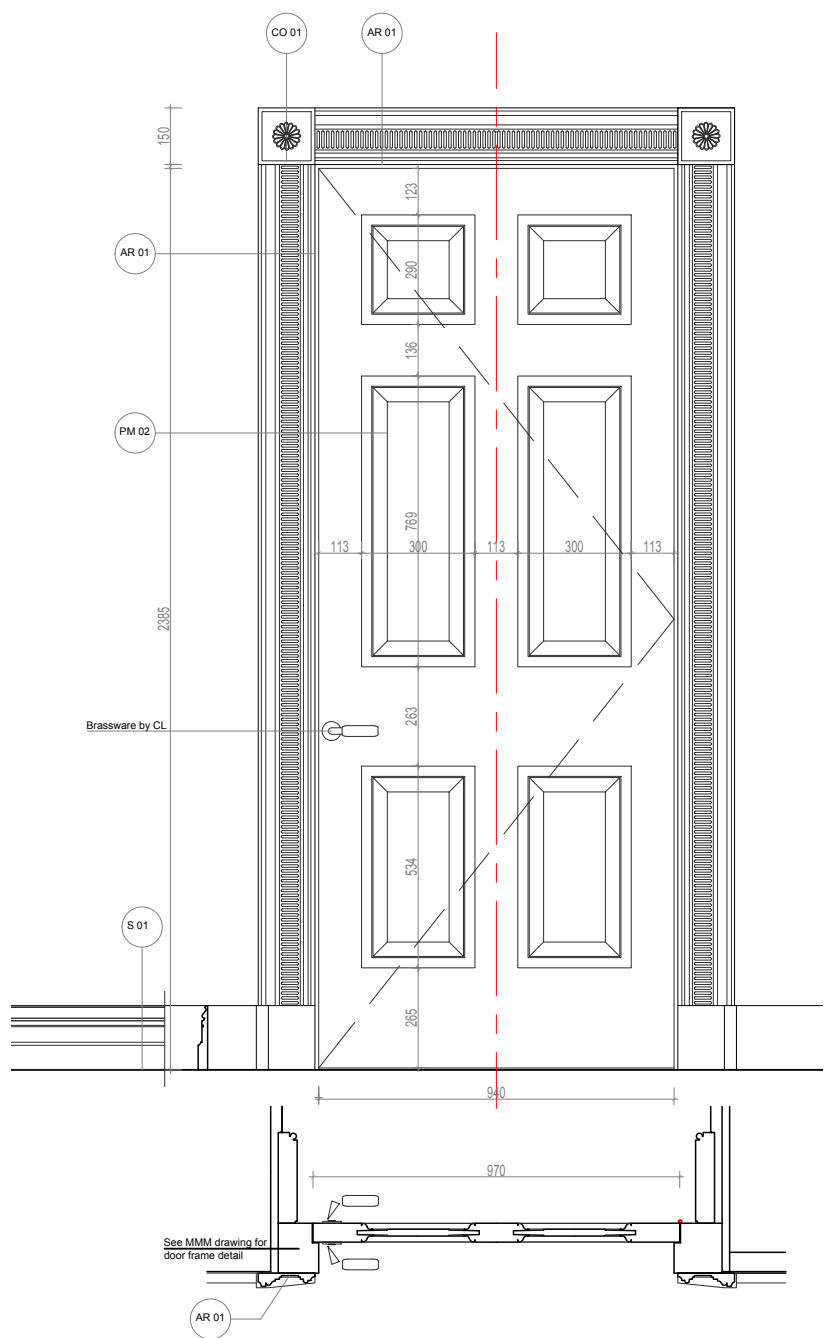


DOOR - D 02

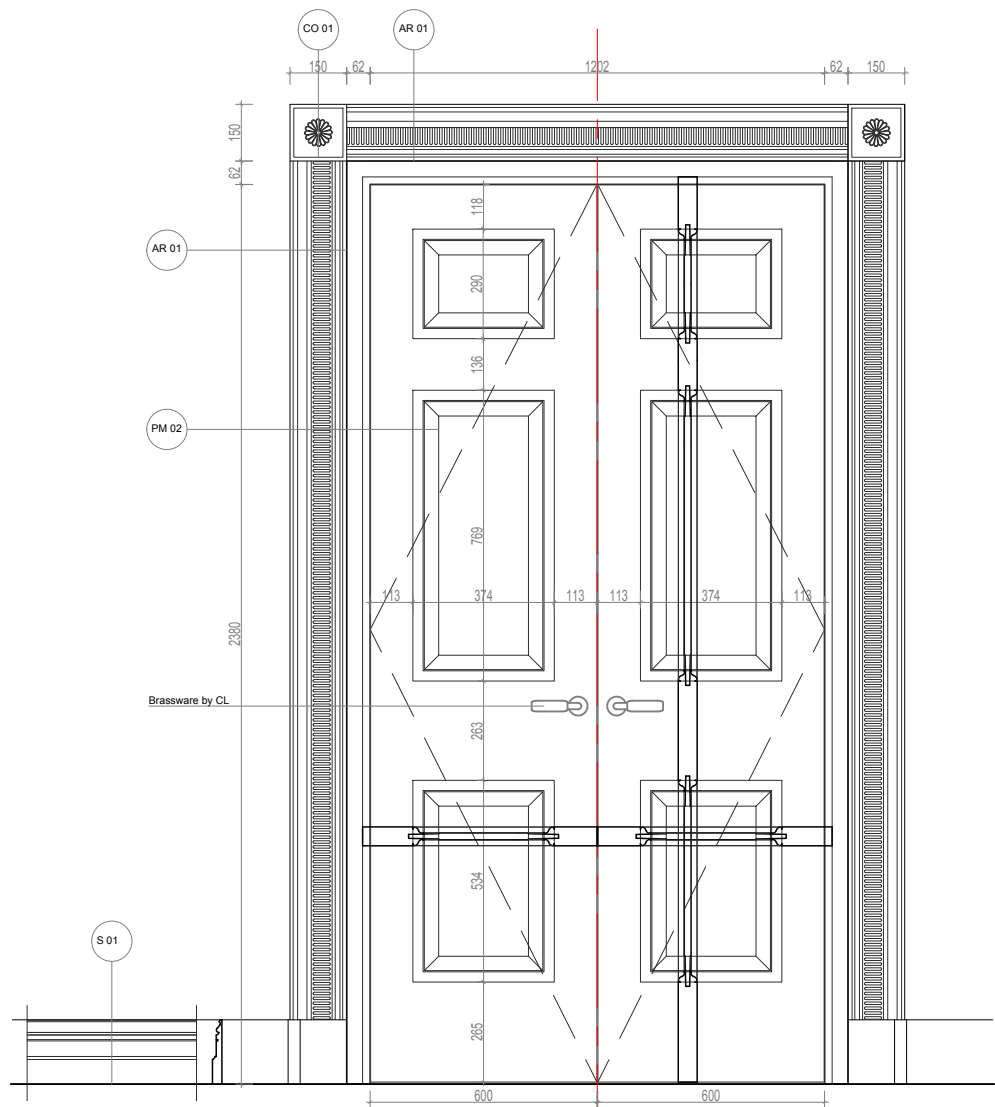


FIRST FLOOR DOORS

DOOR - D 03

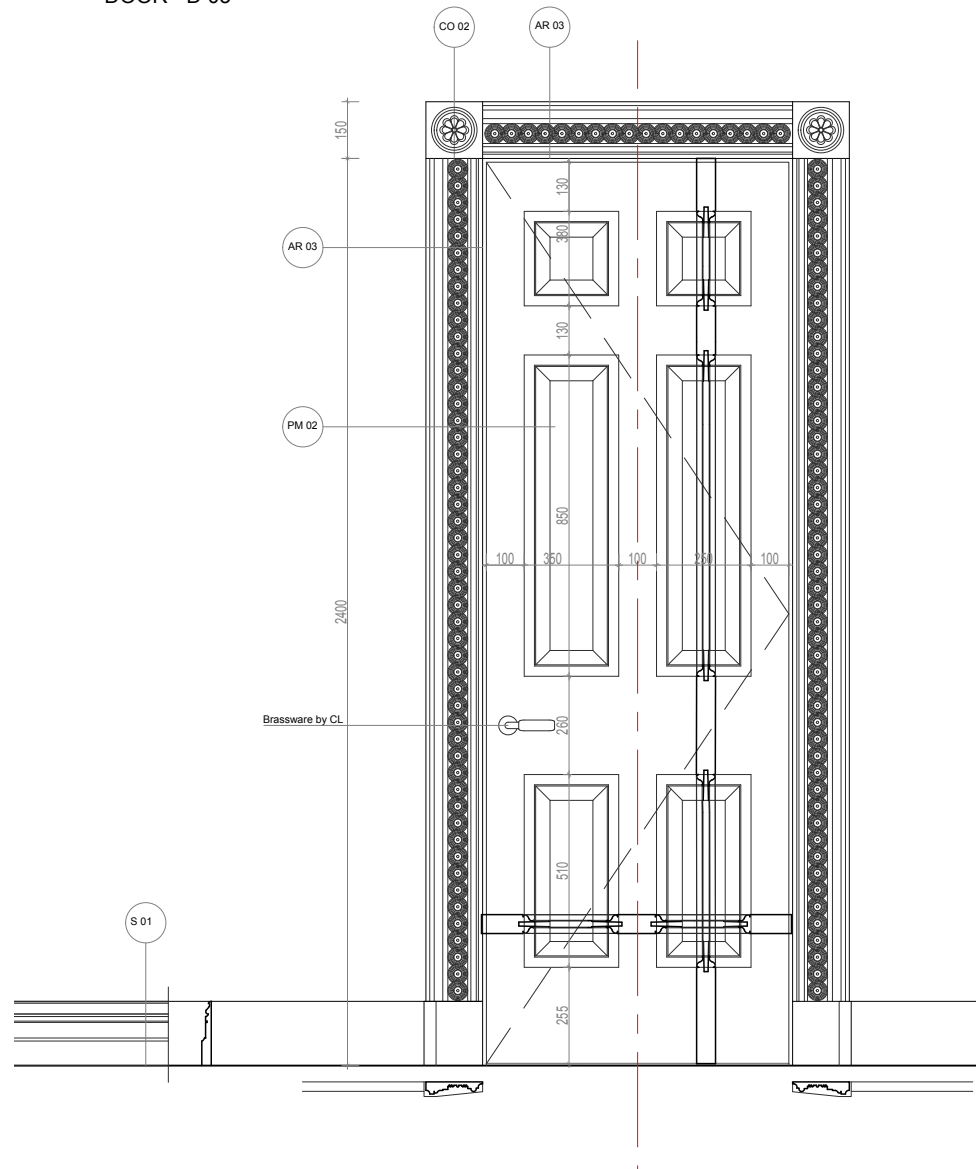


SECOND FLOOR DOORS


DOOR - D 04

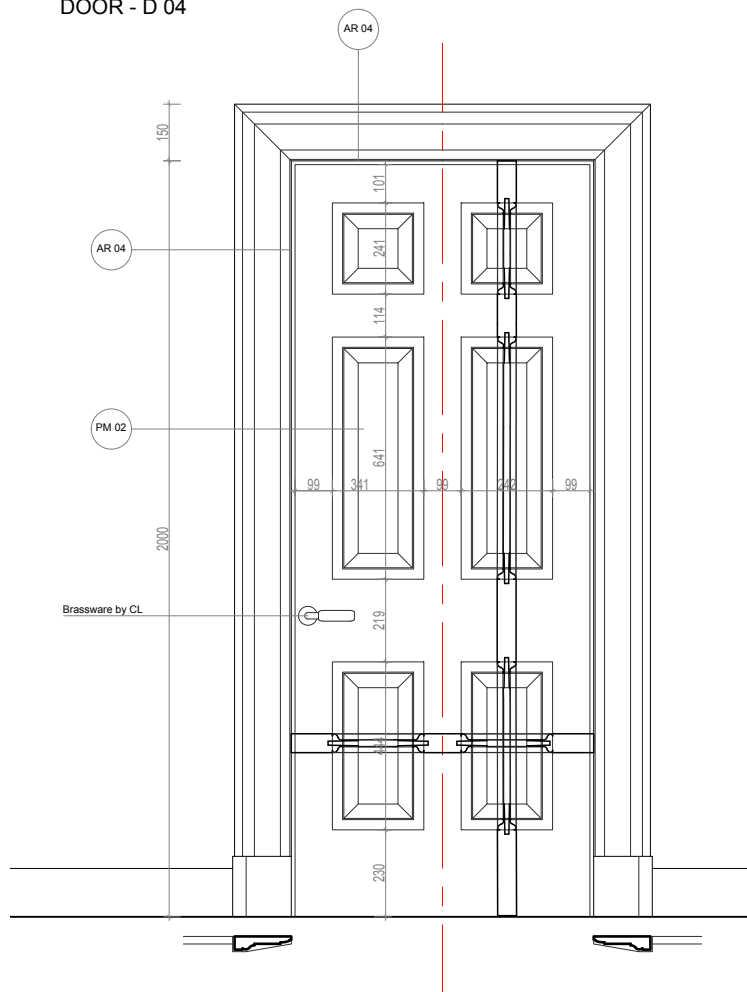


THIRD FLOOR DOORS

DOOR - D 05

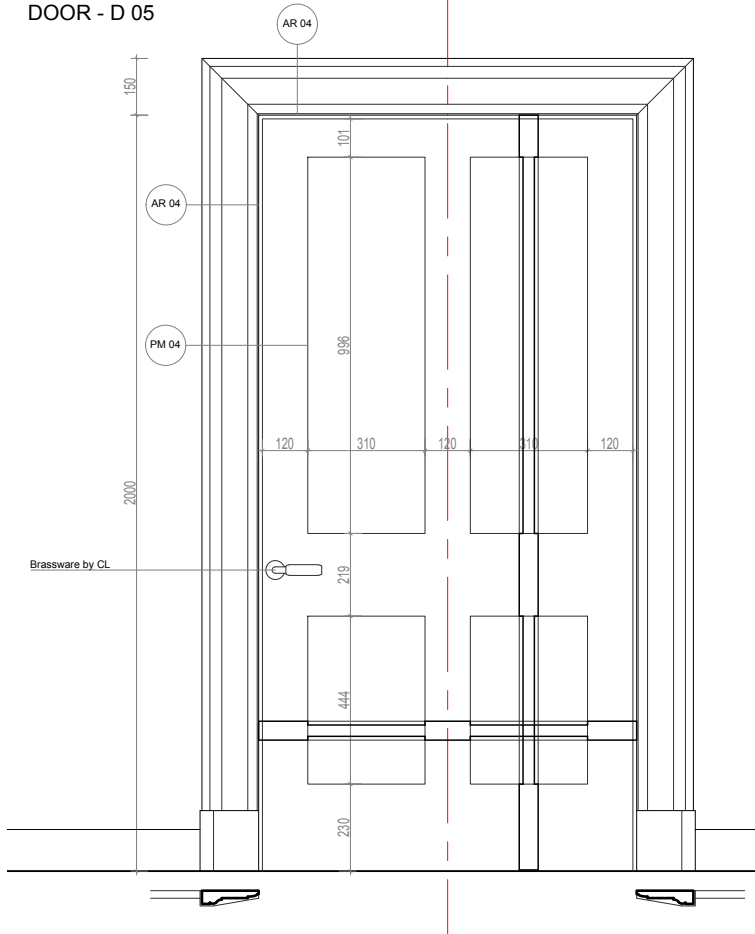


Client SHALIMAR INVESTORS LTD	Drawing Number HB-19	Rev. B	Date June 2014	Title GF-1F-2F-3F Doors	 STEPHEN LEVRANT HERITAGE ARCHITECTURE 62 British Grove, Chiswick, London 20N Telephone : 0208 748 5501 Fax: 0208 748 4992
Job 41 & 42 CHESTER TERRACE	Job Number N1915	Drawn By	Scale 1:20@A2	Note: Please note that information used to produce these drawings is based on measured survey supplied by others; Heritage Architecture can not be held responsible for any inaccuracies that may exist; Please do not scale drawing; All dimensions should be verified on site; Mouldings construction and fixings by Manufacturer;Manufacturer to provide profiles for inspection before production; Internal wall lining detail by MMM.	

DOOR - D 04

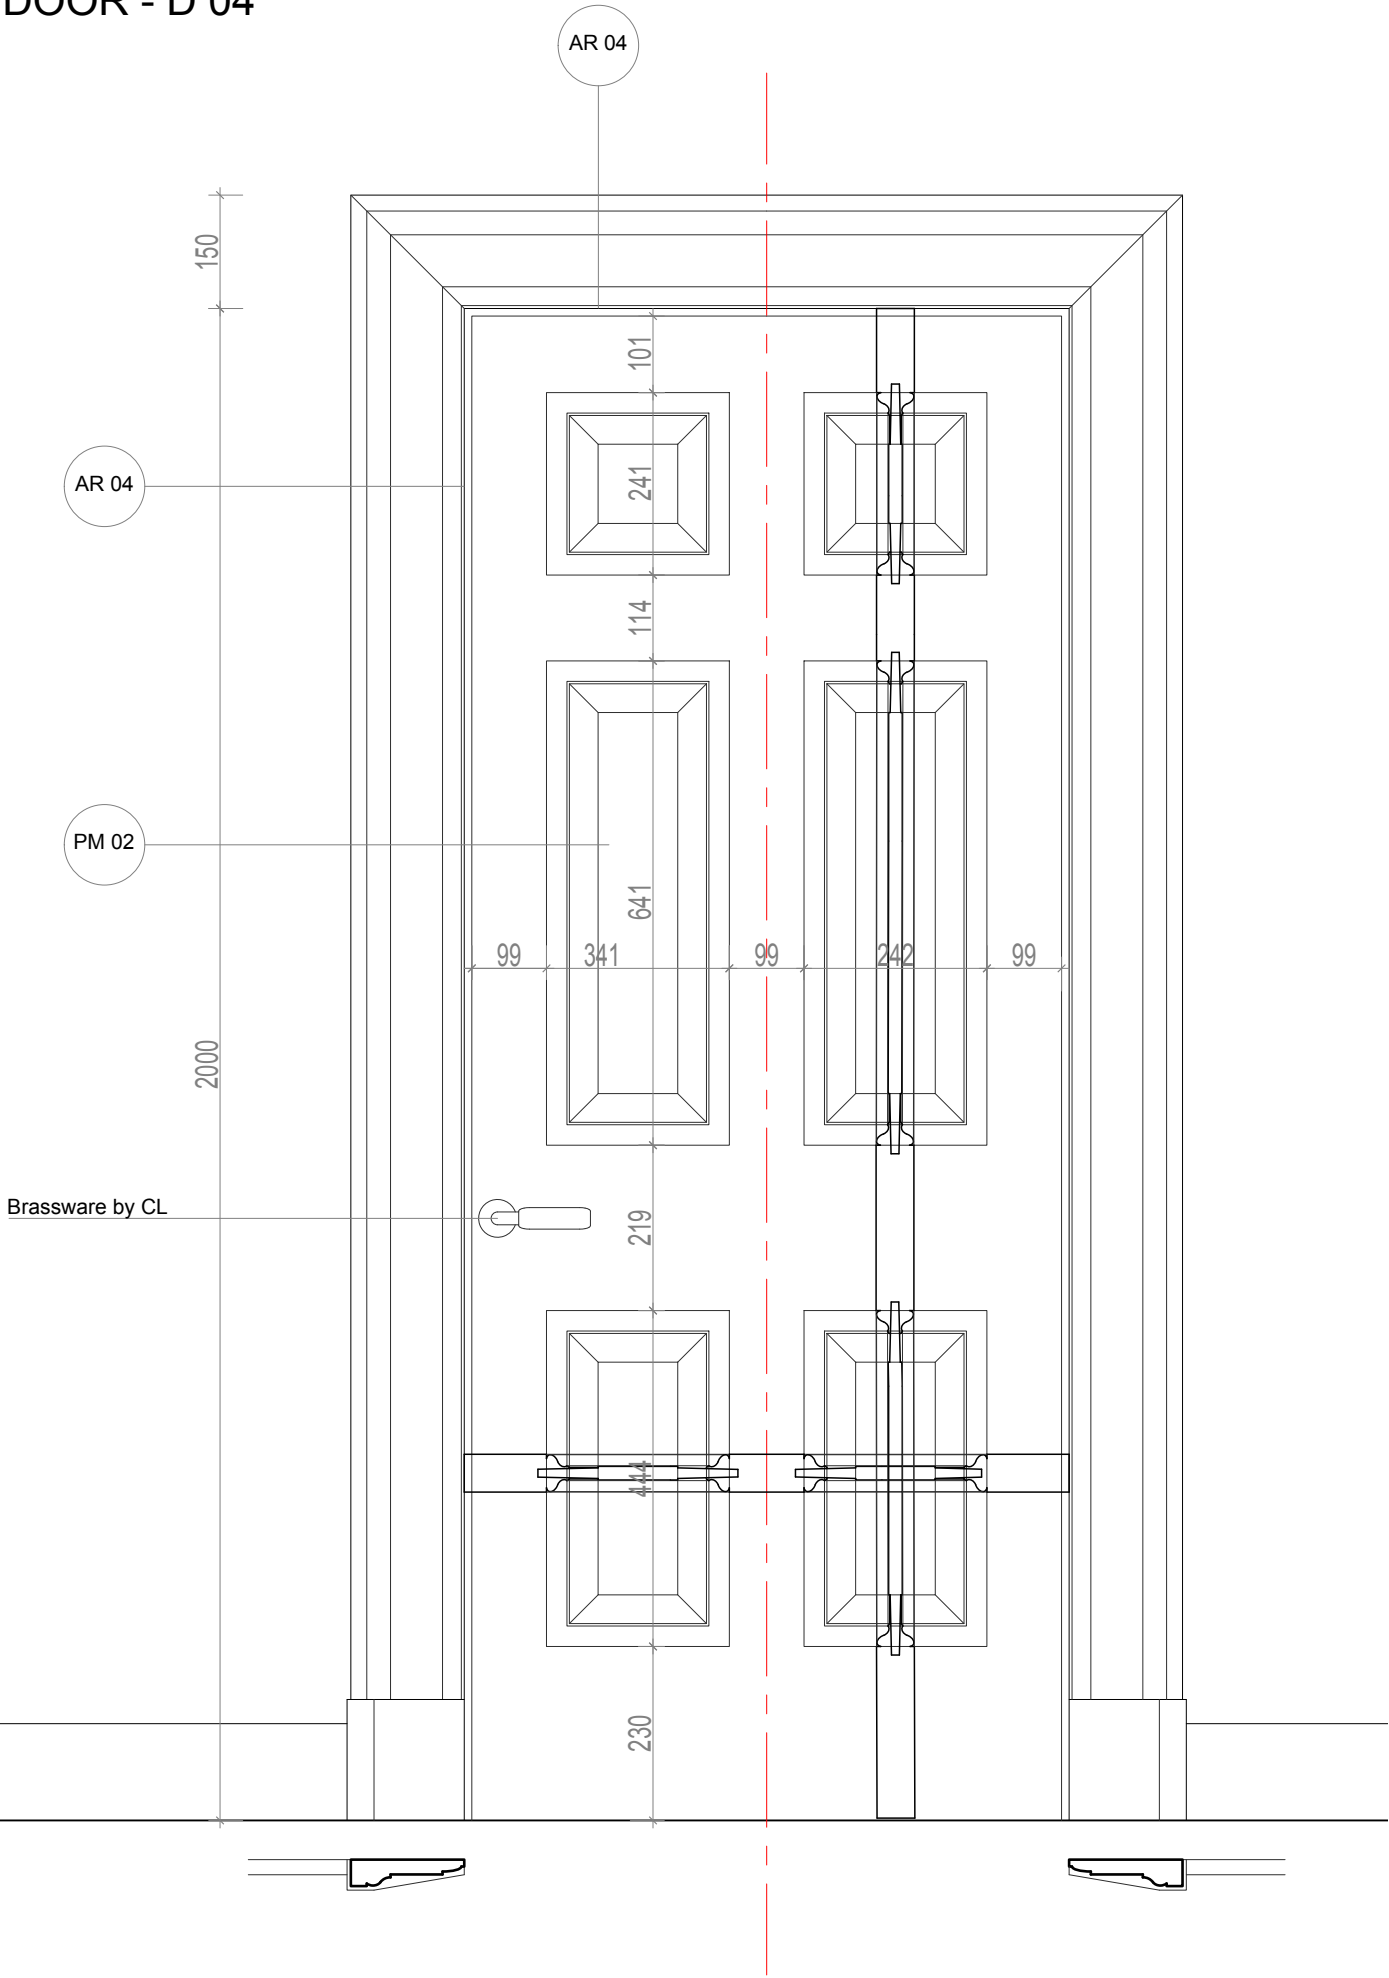

DOOR - D 05

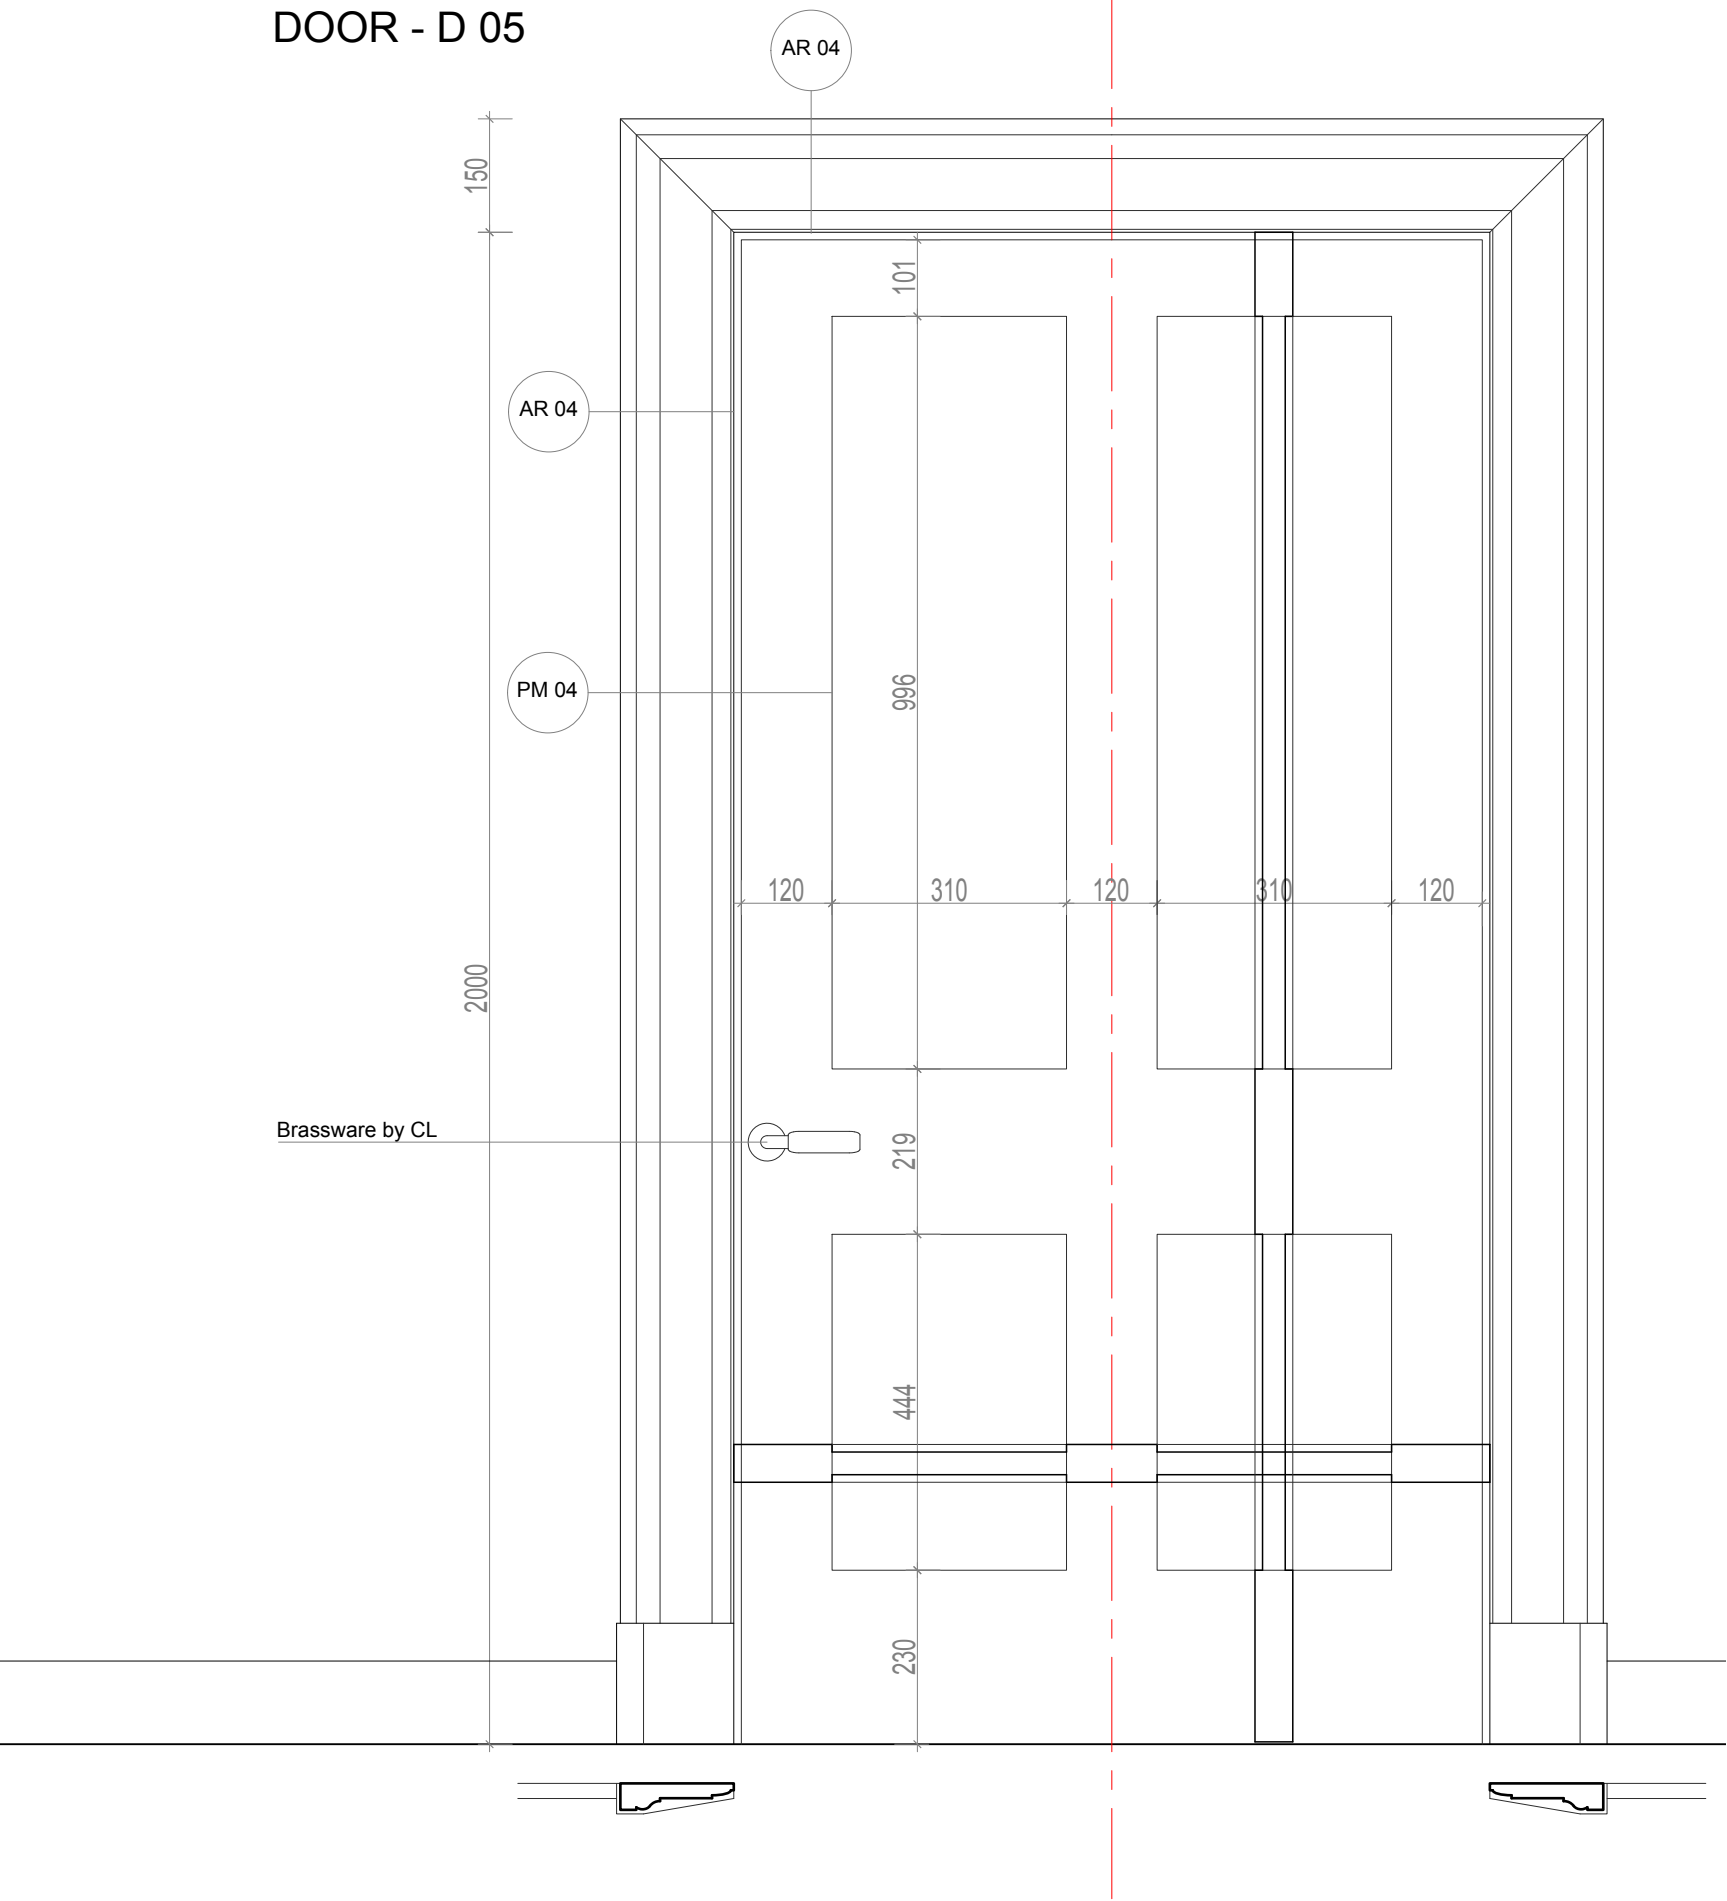


Client	SHALIMAR INVESTORS LTD	Drawing Number	HB-23	Rev.	B	Date	June 2014	Title	2F+3F Landing - Internal Door - D 02 + D 03
Job	41 & 42 CHESTER TERRACE	Job Number	N1915	Drawn By		Scale	1:10@A2	Note:	Please note that information used to produce these drawings is based on measured survey supplied by others; Heritage Architecture can not be held responsible for any inaccuracies that may exist; Please do not scale drawing; All dimensions should be verified on site; Mouldings construction and fixings by Manufacturer;Manufacturer to provide profiles for inspection before production; Internal wall lining detail by MMM.





STEPHEN LEVRANT HERITAGE ARCHITECTURE
62 British Grove, Chiswick, London 2NL
Telephone : 0208 748 5501 Fax: 0208 748 4992

Door Architrave AR 01

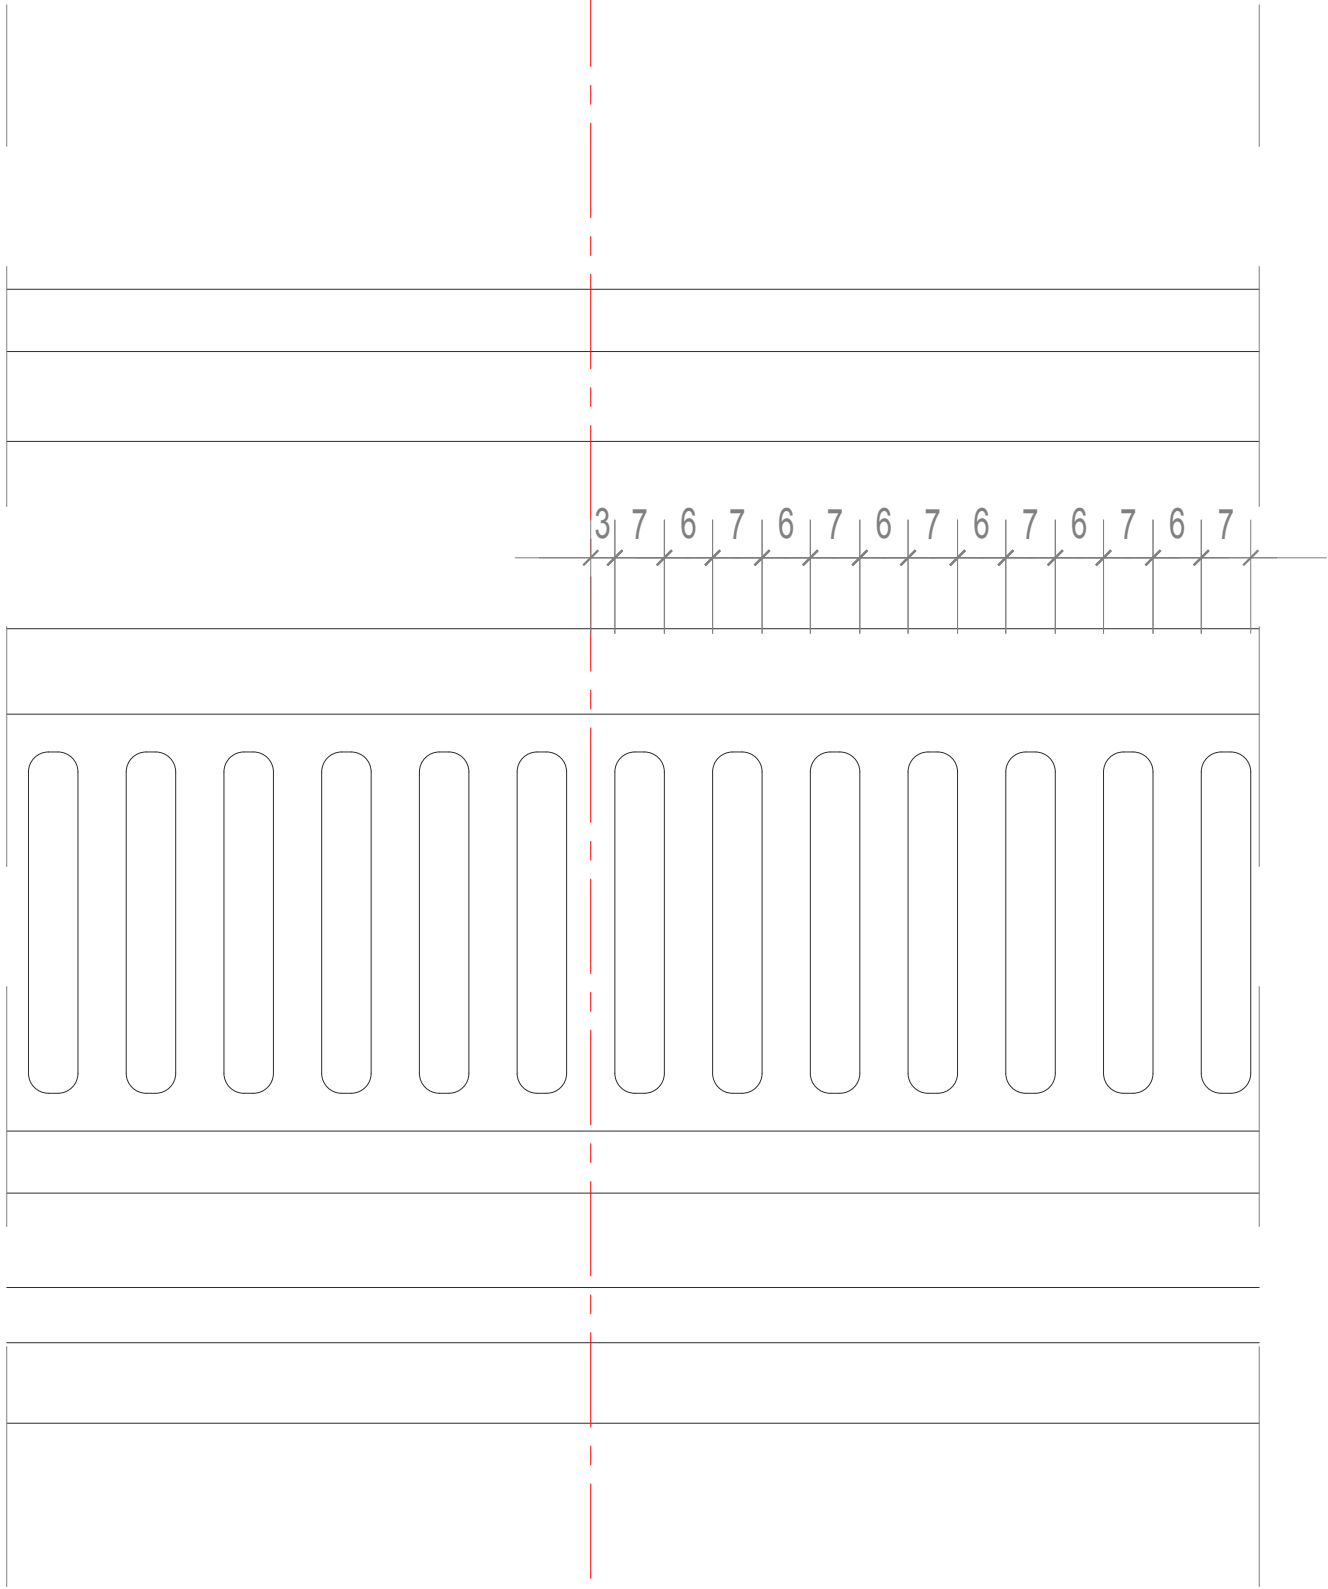

Door Architrave AR 04

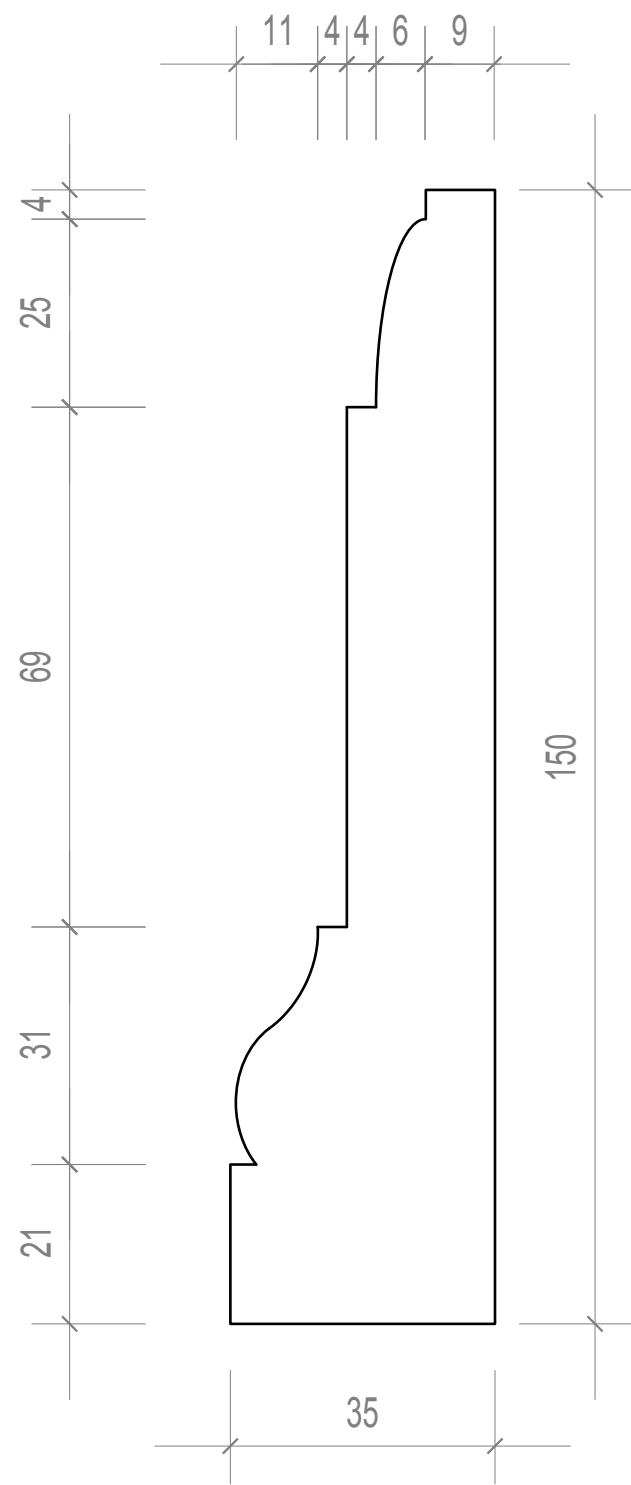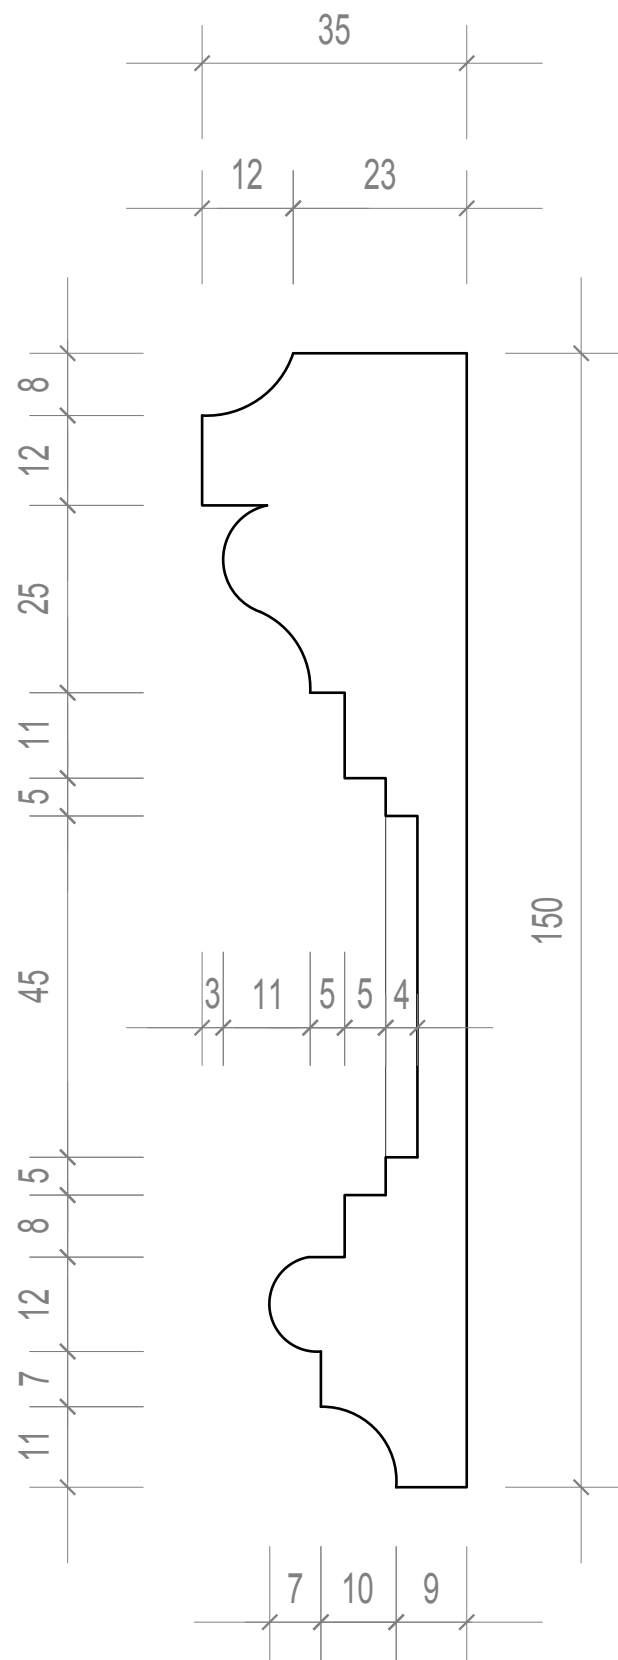

Client SHALIMAR INVESTORS LTD	Drawing Number HB-24	Rev. B	Date June 2014	Title GF+2F+3F ARCHITRAVES
Job 41 & 42 CHESTER TERRACE	Job Number N1915	Drawn By	Scale 1:1 @A2	Note: Please note that information used to produce these drawings is based on measured survey supplied by others; Heritage Architecture can not be held responsible for any inaccuracies that may exist; Please do not scale drawing; All dimensions should be verified on site; Mouldings construction and fixings by Manufacturer;Manufacturer to provide profiles for inspection before production; Internal wall lining detail by MMM.







STEPHEN LEVRANT HERITAGE ARCHITECTURE
62 British Grove, Chiswick, London 2NL
Telephone : 0208 748 5501 Fax: 0208 748 4992

Door Architrave AR 03


The drawing illustrates the profile of a door architrave, labeled 'Door Architrave AR 03'. It features a cross-section on the left and a plan view on the right. The cross-section shows a series of horizontal lines representing the profile's structure, with a central section containing a decorative pattern of concentric circles. The plan view shows the architrave's width and depth, with dimensions 22, 44, 44, and 44 indicated. A vertical red dashed line serves as a reference for the cross-section.

22 44 44 44

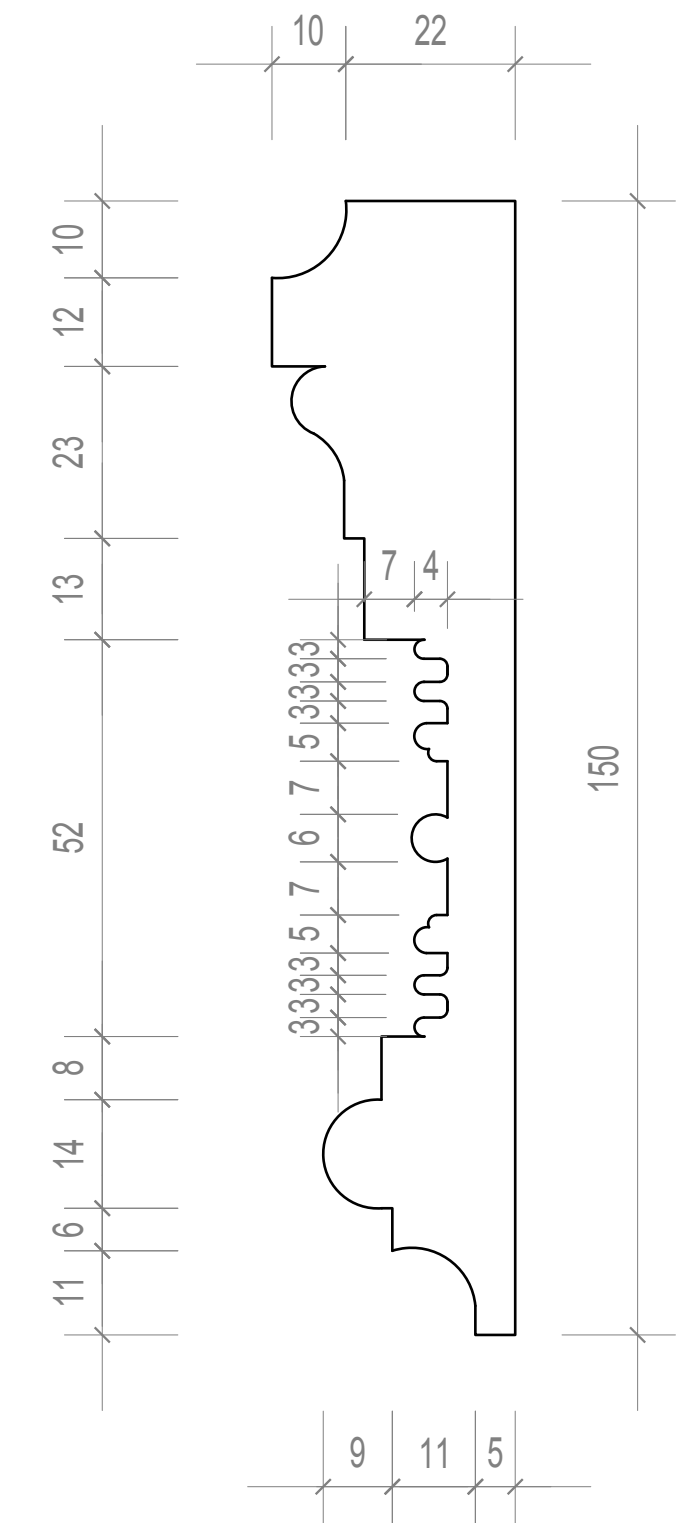


Client SHALIMAR INVESTORS LTD	Drawing Number HB-25	Rev. B	Date June 2014	Title 1F Landing - Architrave AR 03	
Job 41 & 42 CHESTER TERRACE	Job Number N1915	Drawn By	Scale 1:1@A2	<p>Note: Please note that information used to produce these drawings is based on measured survey supplied by others; Heritage Architecture can not be held responsible for any inaccuracies that may exist; Please do not scale drawing; All dimensions should be verified on site; Mouldings construction and fixings by Manufacturer; Manufacturer to provide profiles for inspection before production: Internal wall lining detail by MMM.</p>	


Wall panel moulding PM 01

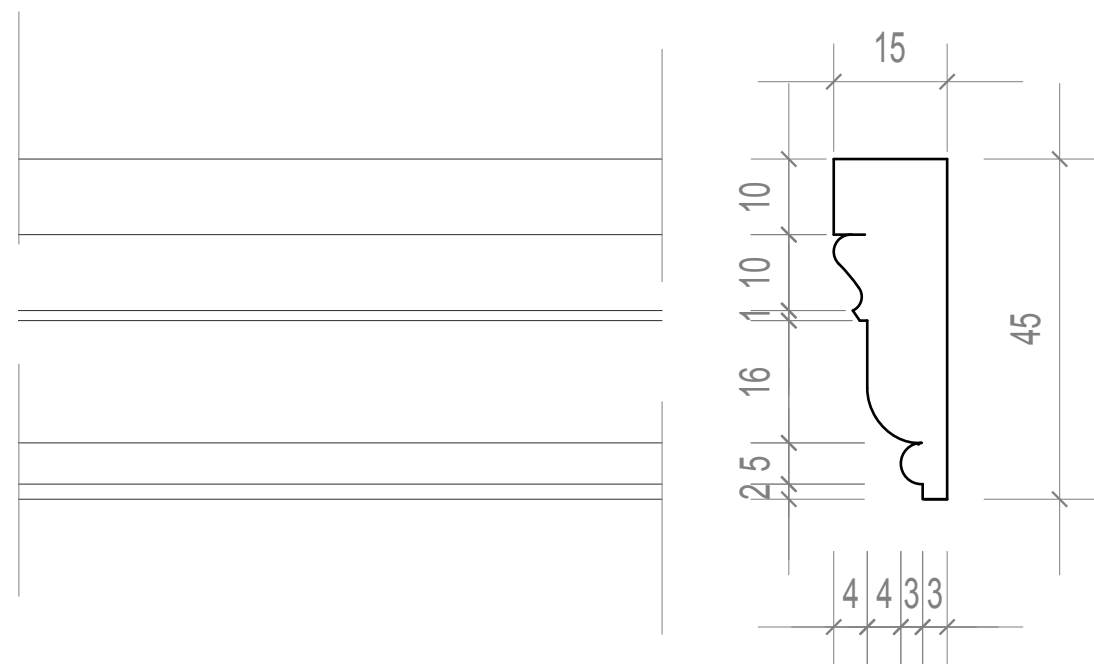


Door Panel PM 02

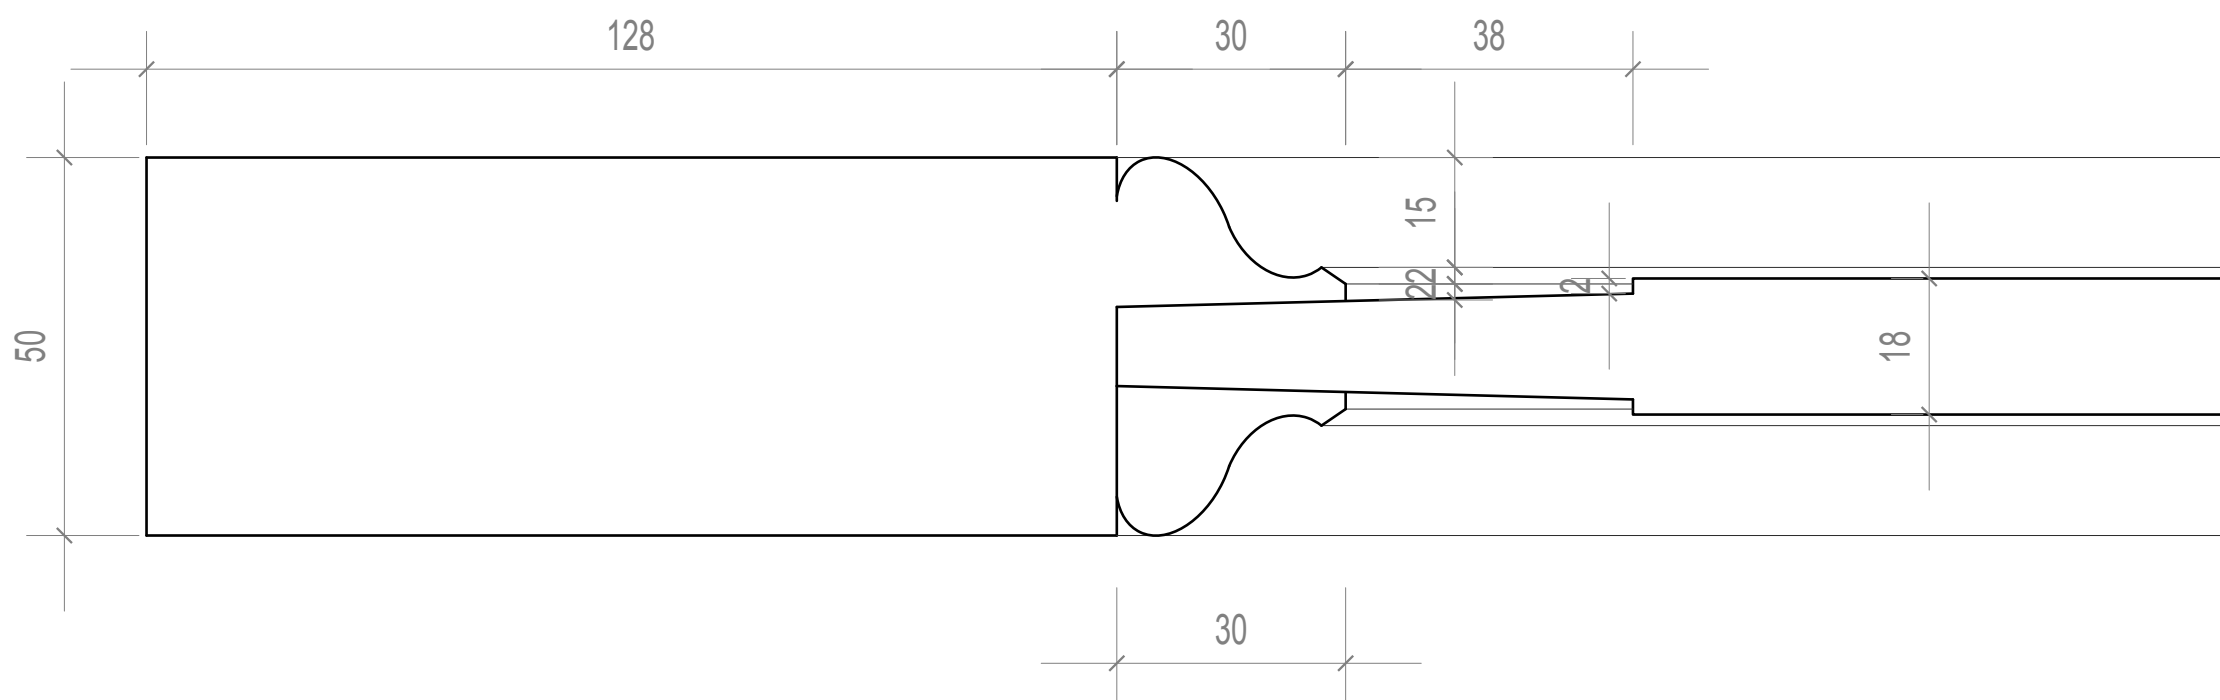


Shutters Panel PM 03

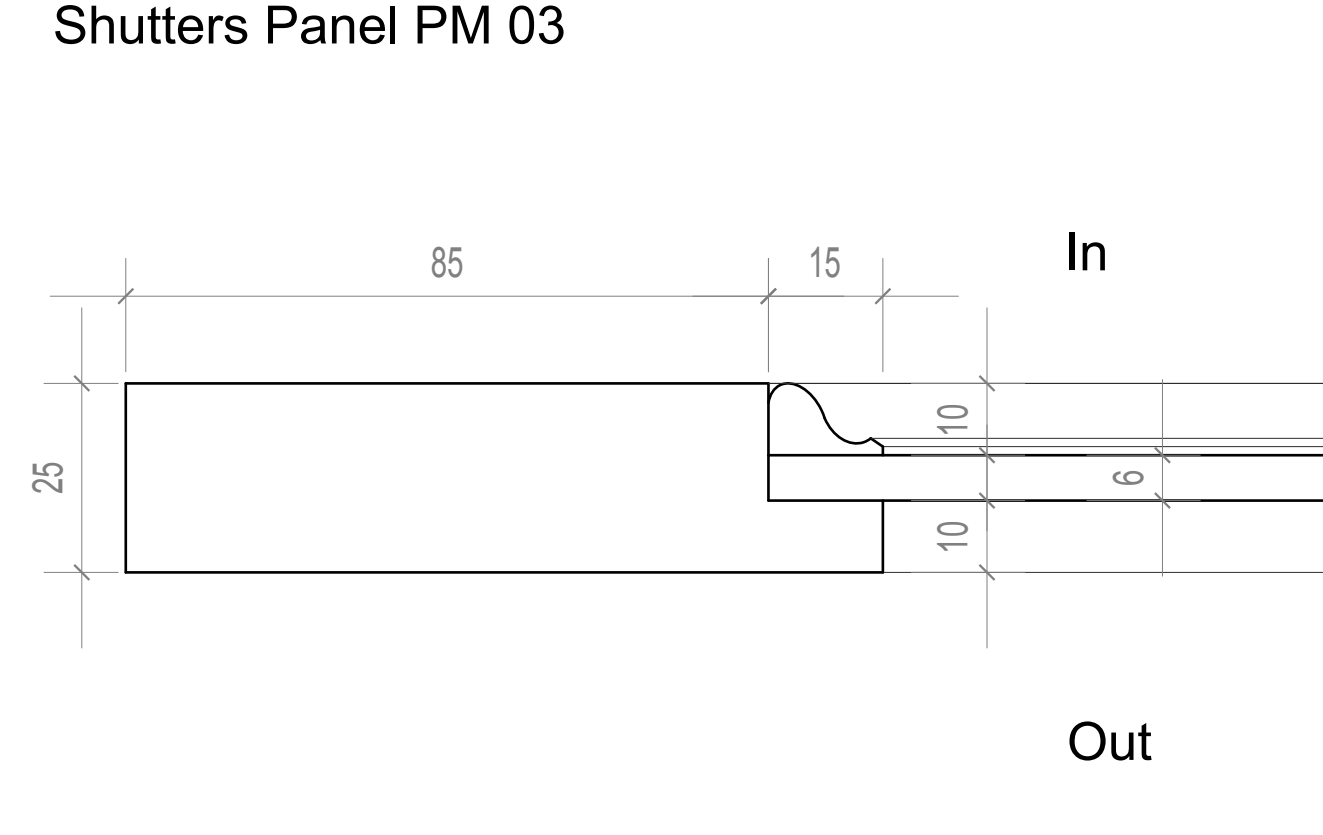


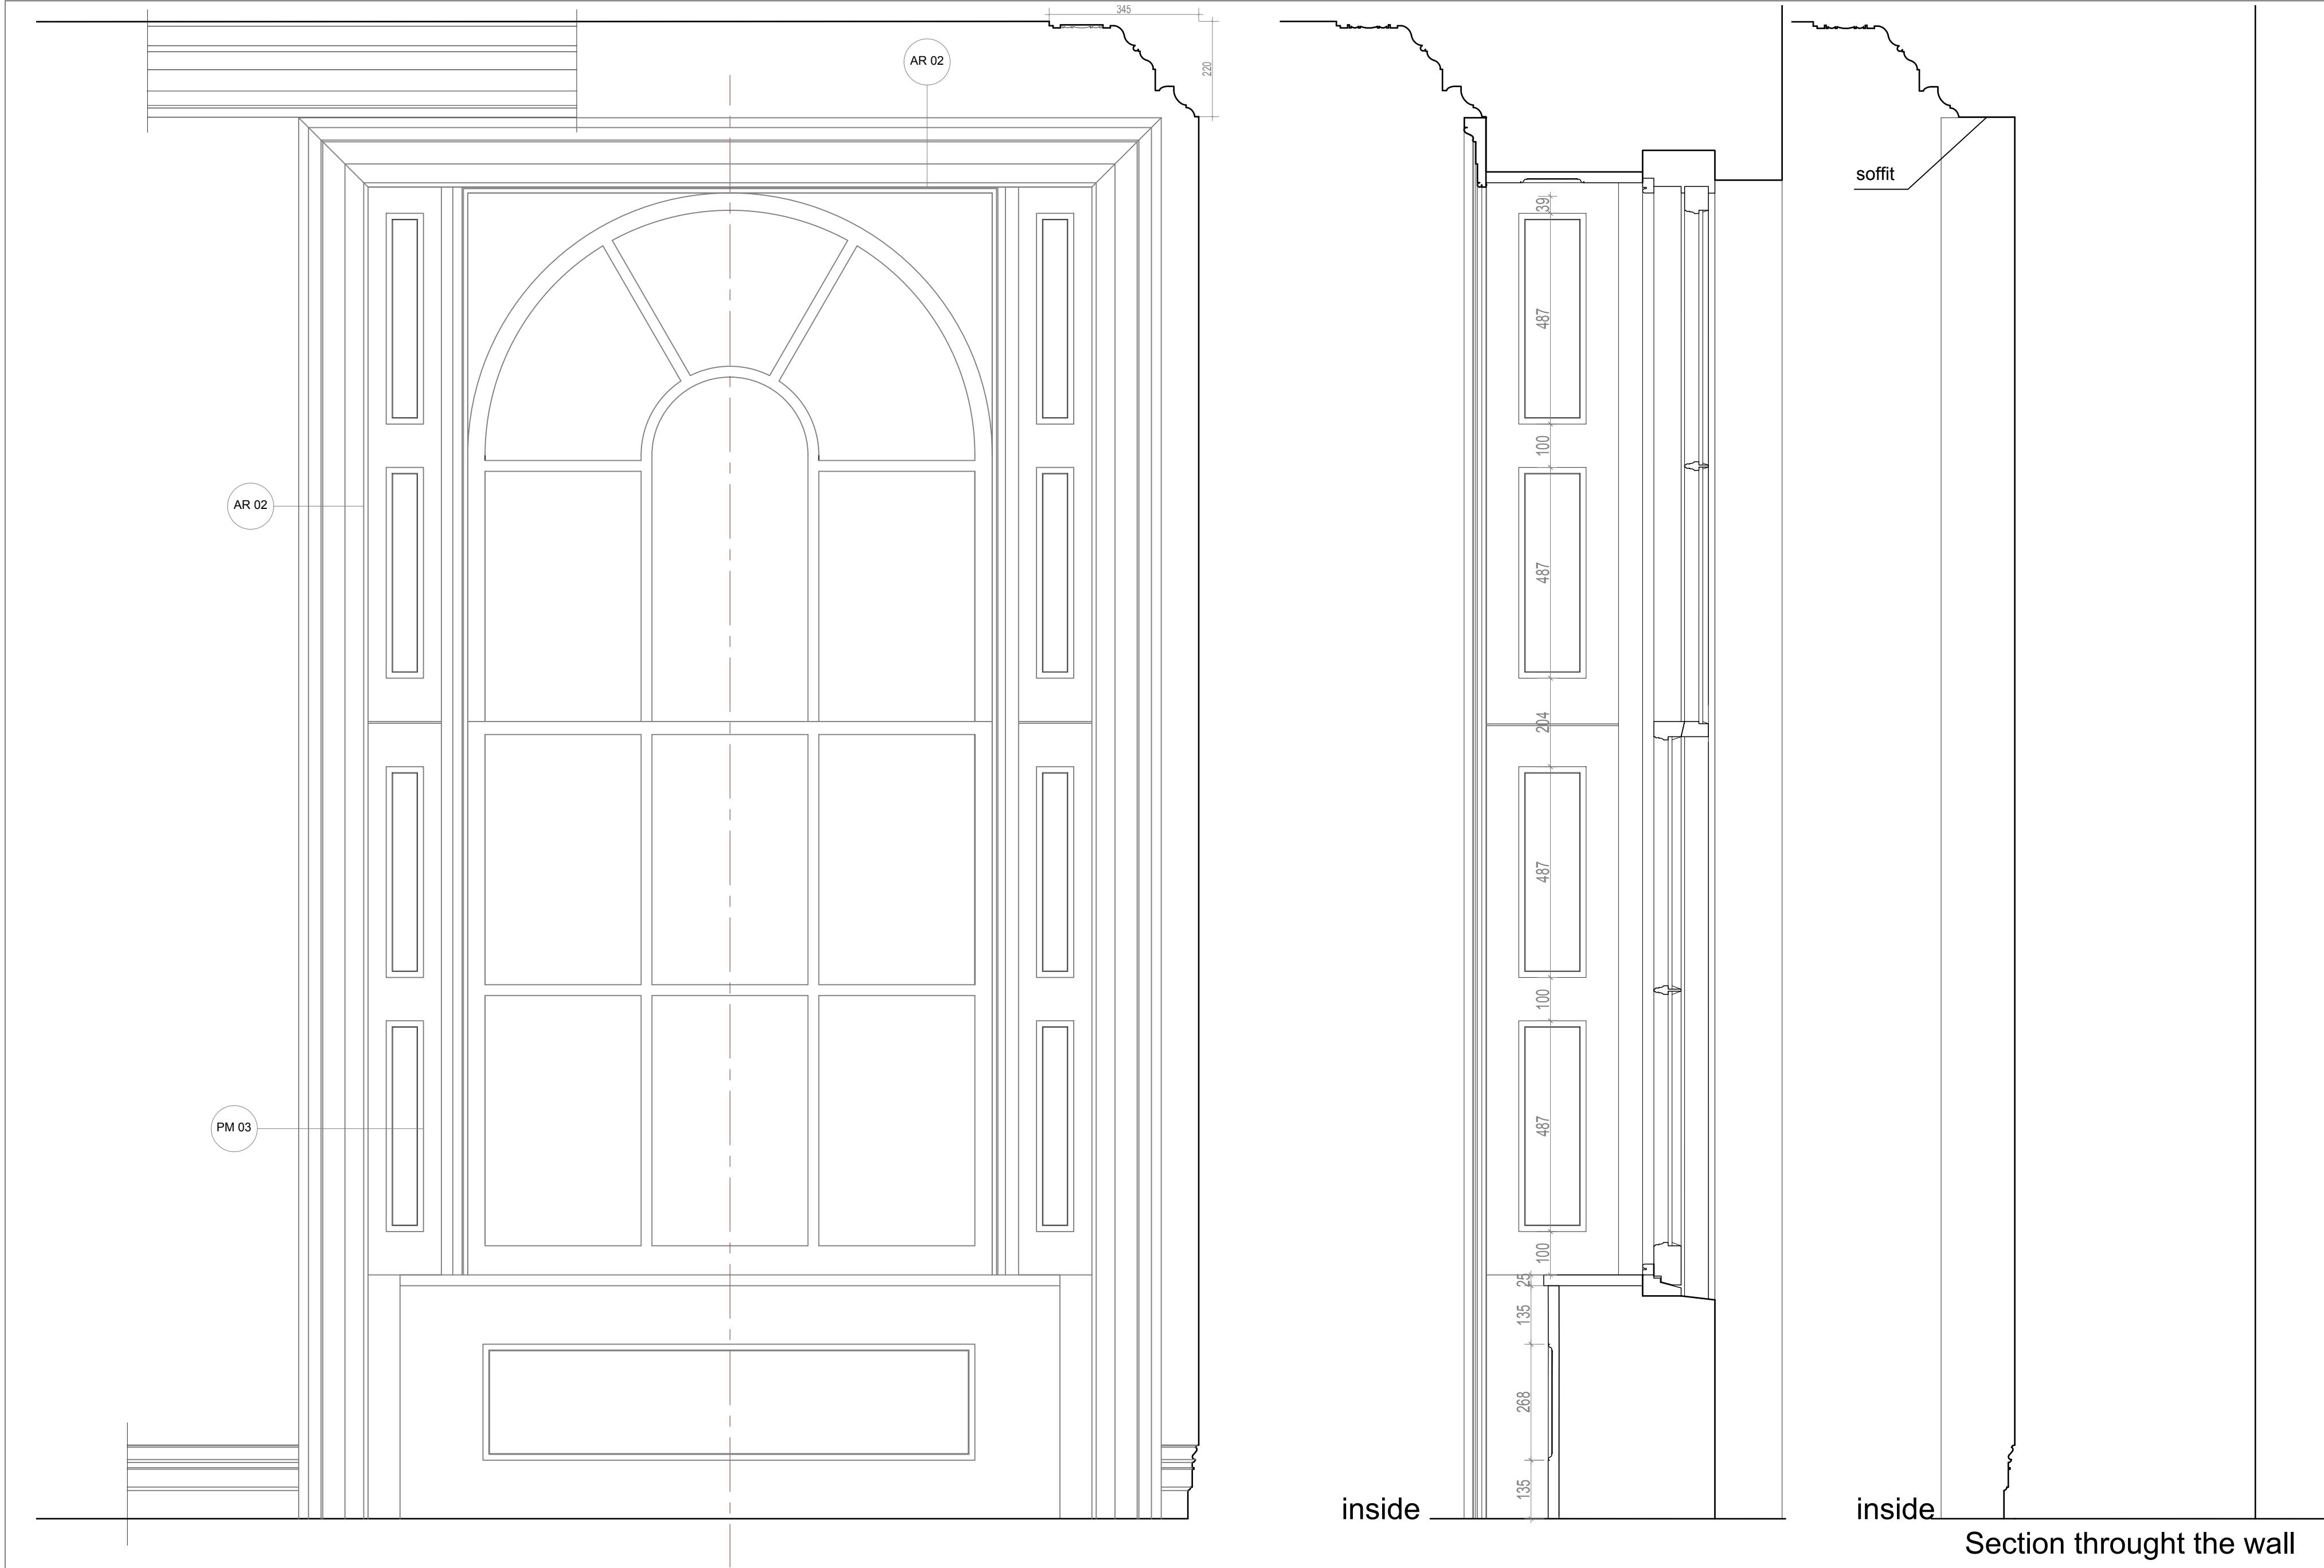
Door Panel PM 04

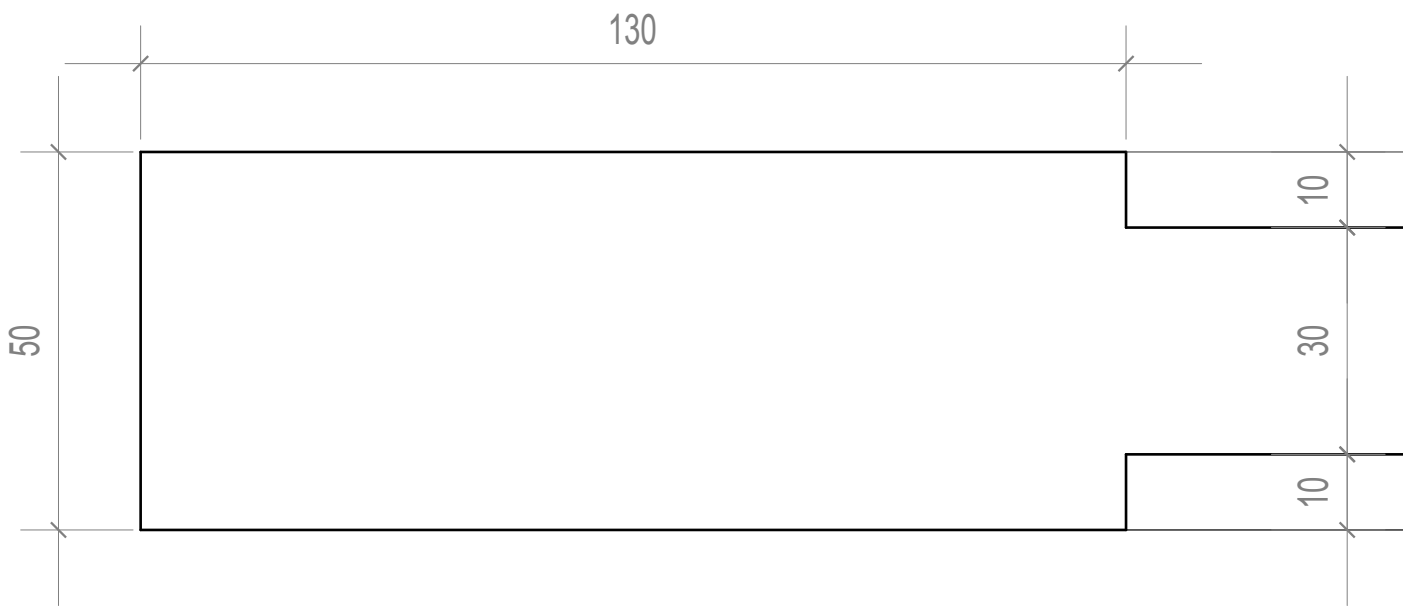


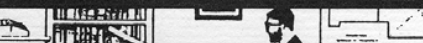
Door Panel PM 05

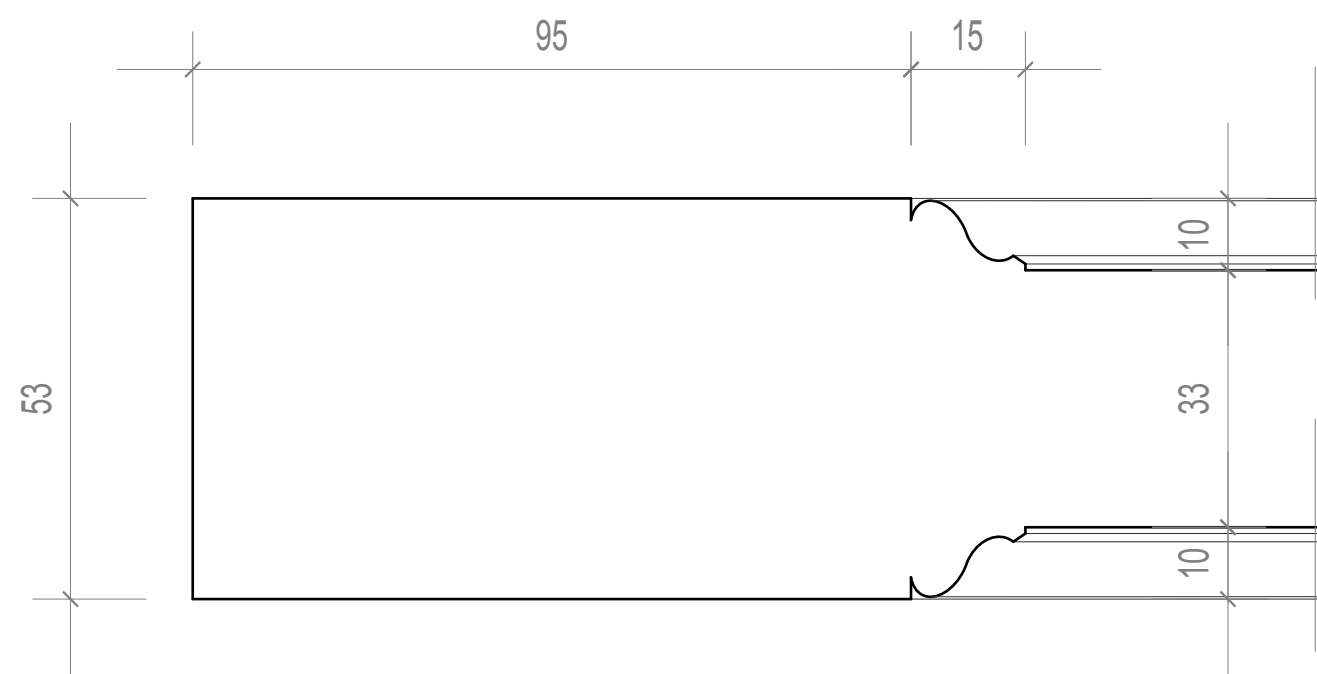


Client SHALIMAR INVESTORS LTD	Drawing Number HB-26	Rev. C	Date July 2014	Title Panel Moouldings	 STEPHEN LEVRANT HERITAGE ARCHITECTURE 62 British Grove, Chiswick, London 2NL Telephone : 0208 748 5501 Fax: 0208 748 4992
Job 41 & 42 CHESTER TERRACE	Job Number N1915	Drawn By	Scale 1:1 @A2	Note: Please note that information used to produce these drawings is based on measured survey supplied by others; Heritage Architecture can not be held responsible for any inaccuracies that may exist; Please do not scale drawing; All dimensions should be verified on site; Mouldings construction and fixings by Manufacturer; Manufacturer to provide profiles for inspection before production; Internal wall lining detail by MMM.	




Section throught the wall

Client	SHALIMAR INVESTORS LTD	Drawing Number	HB-27	Rev.	C	Date	July 2014	Title	GF Windows and Shutters		 STEPHEN LEVRANT HERITAGE ARCHITECTURE 62 British Grove, Chiswick, London 2NL Telephone : 0208 748 5501 Fax: 0208 748 4992
Job	41 & 42 CHESTER TERRACE	Job Number	N1915	Drawn By		Scale	1:10 @A3	Note: Please note that information used to produce these drawings is based on measured survey supplied by others; Heritage Architecture can not be held responsible for any inaccuracies that may exist; Please do not scale drawing; All dimensions should be verified on site; Mouldings construction and fixings by Manufacturer; Manufacturer to provide profiles for inspection before production; Internal wall lining detail by MMM.			


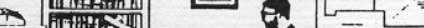
GF Windows and Shutters

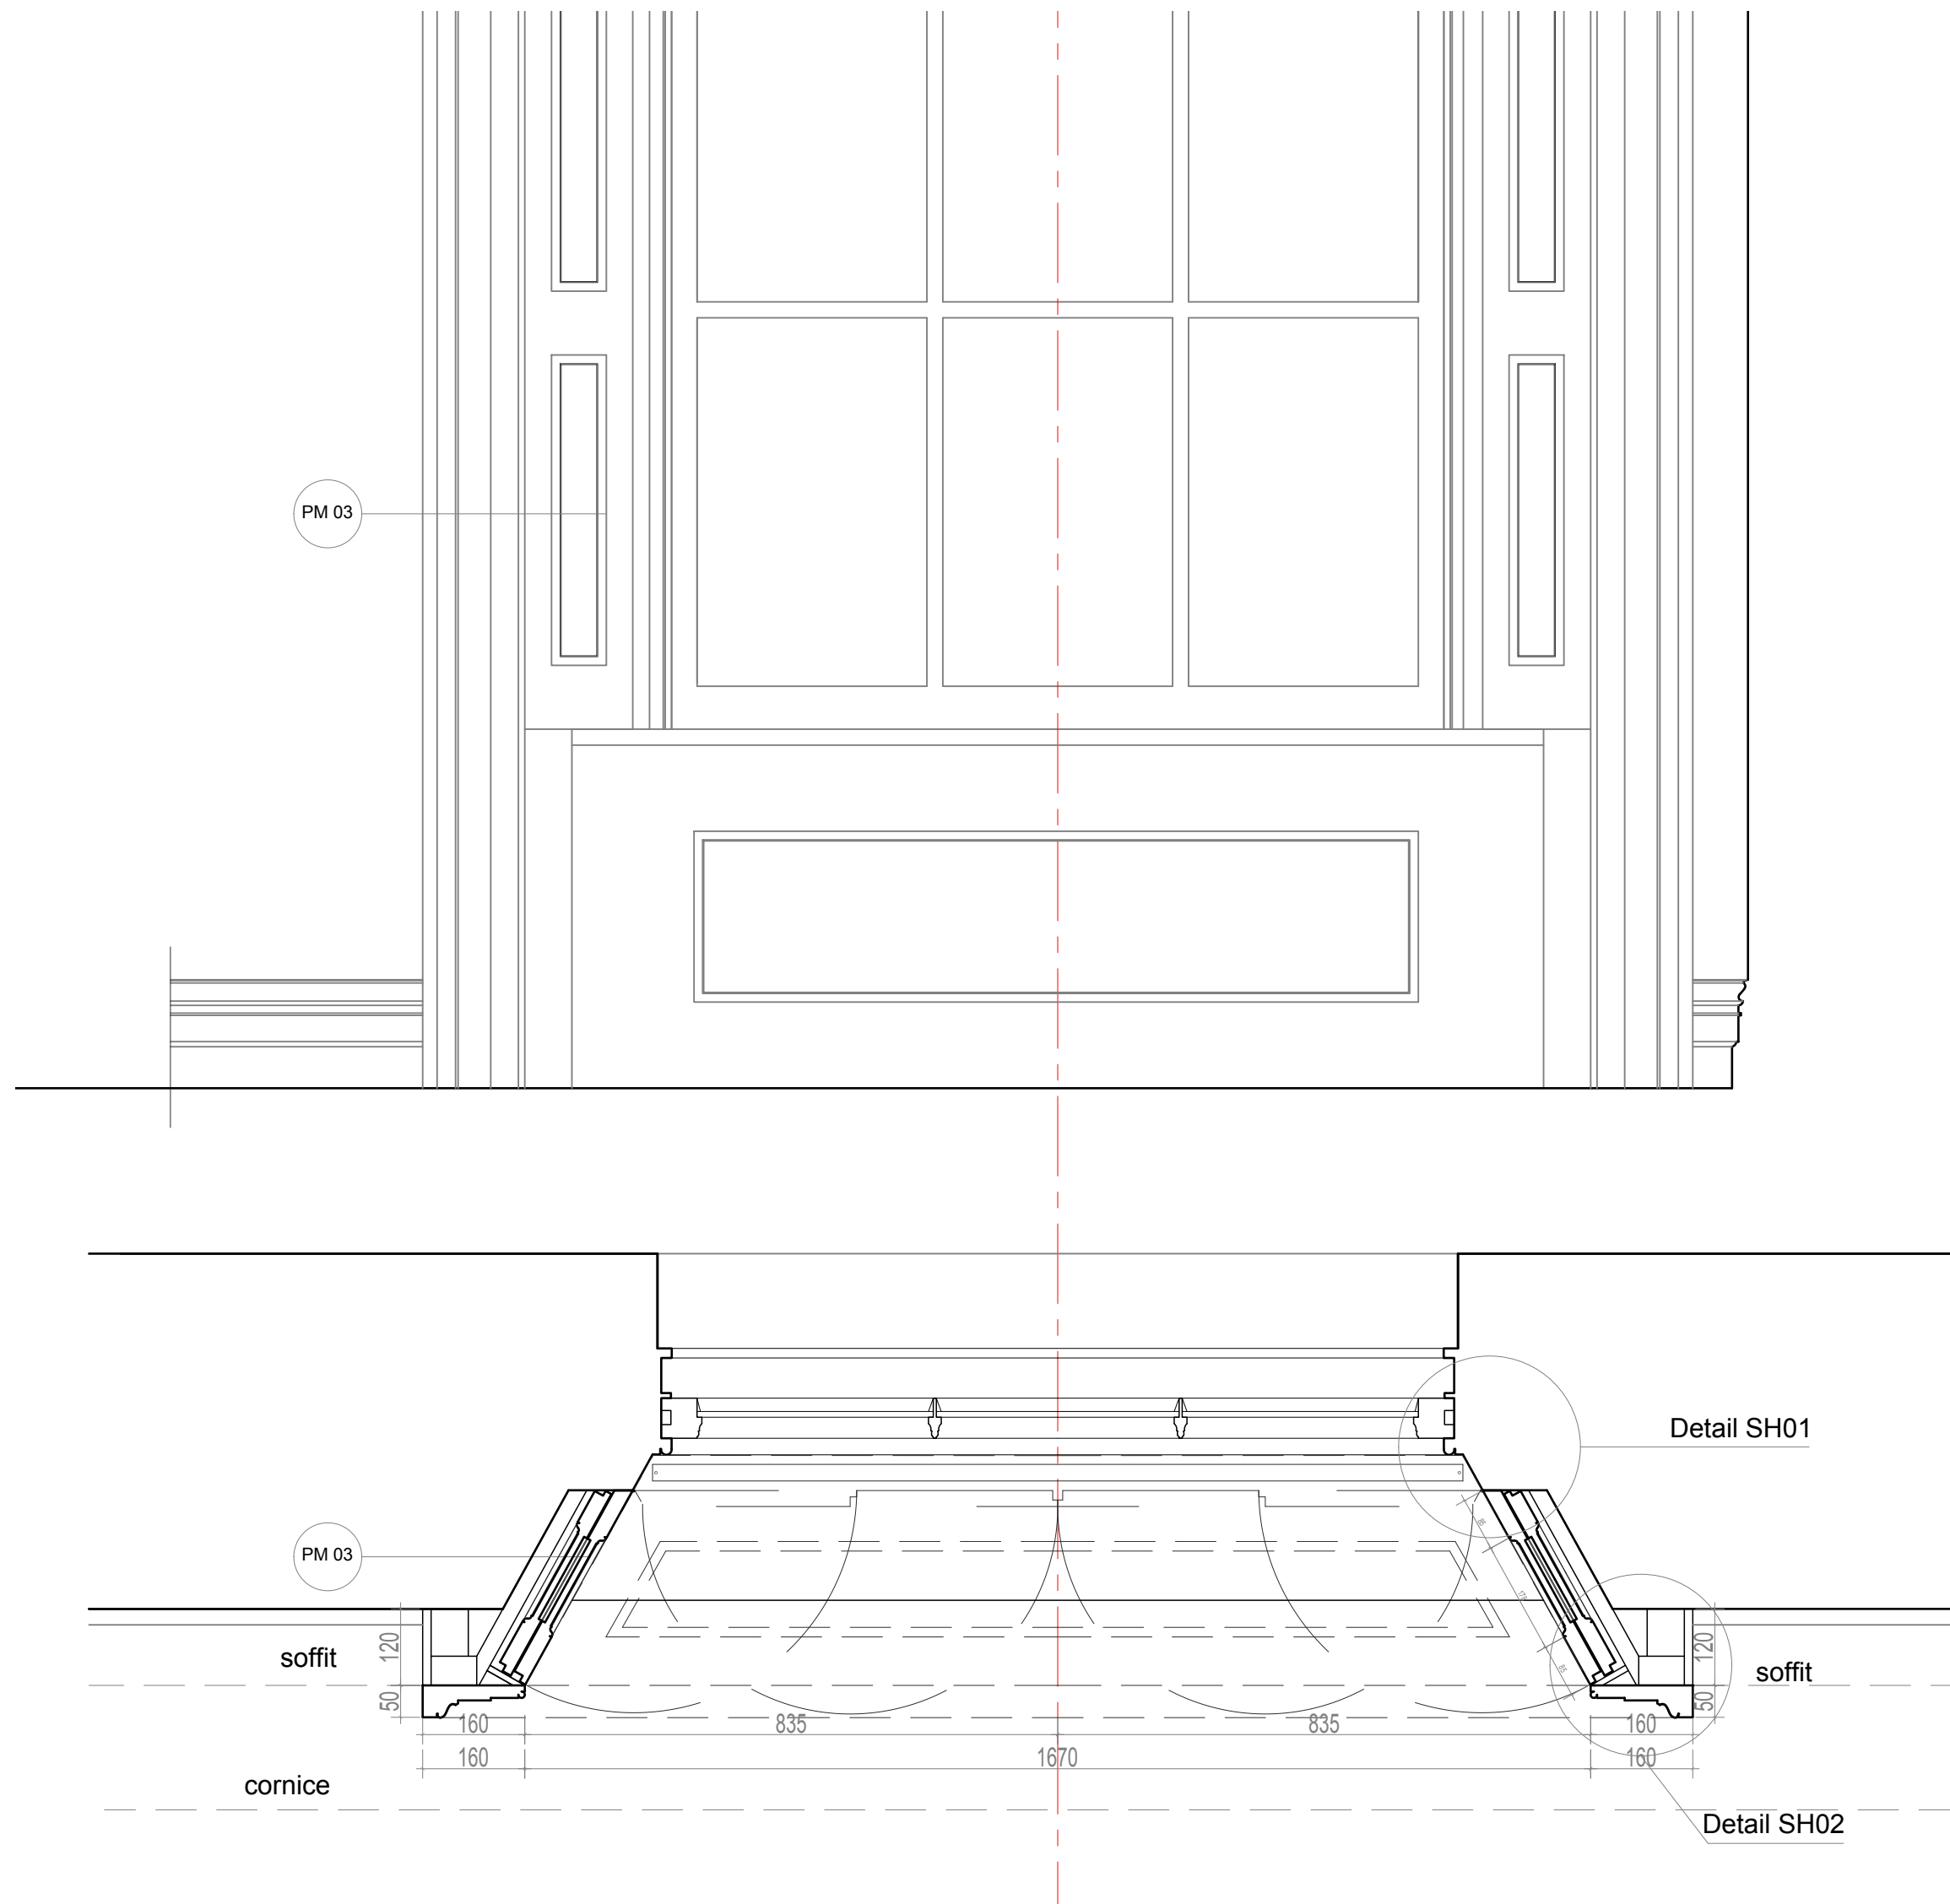


Window Architrave AR 02

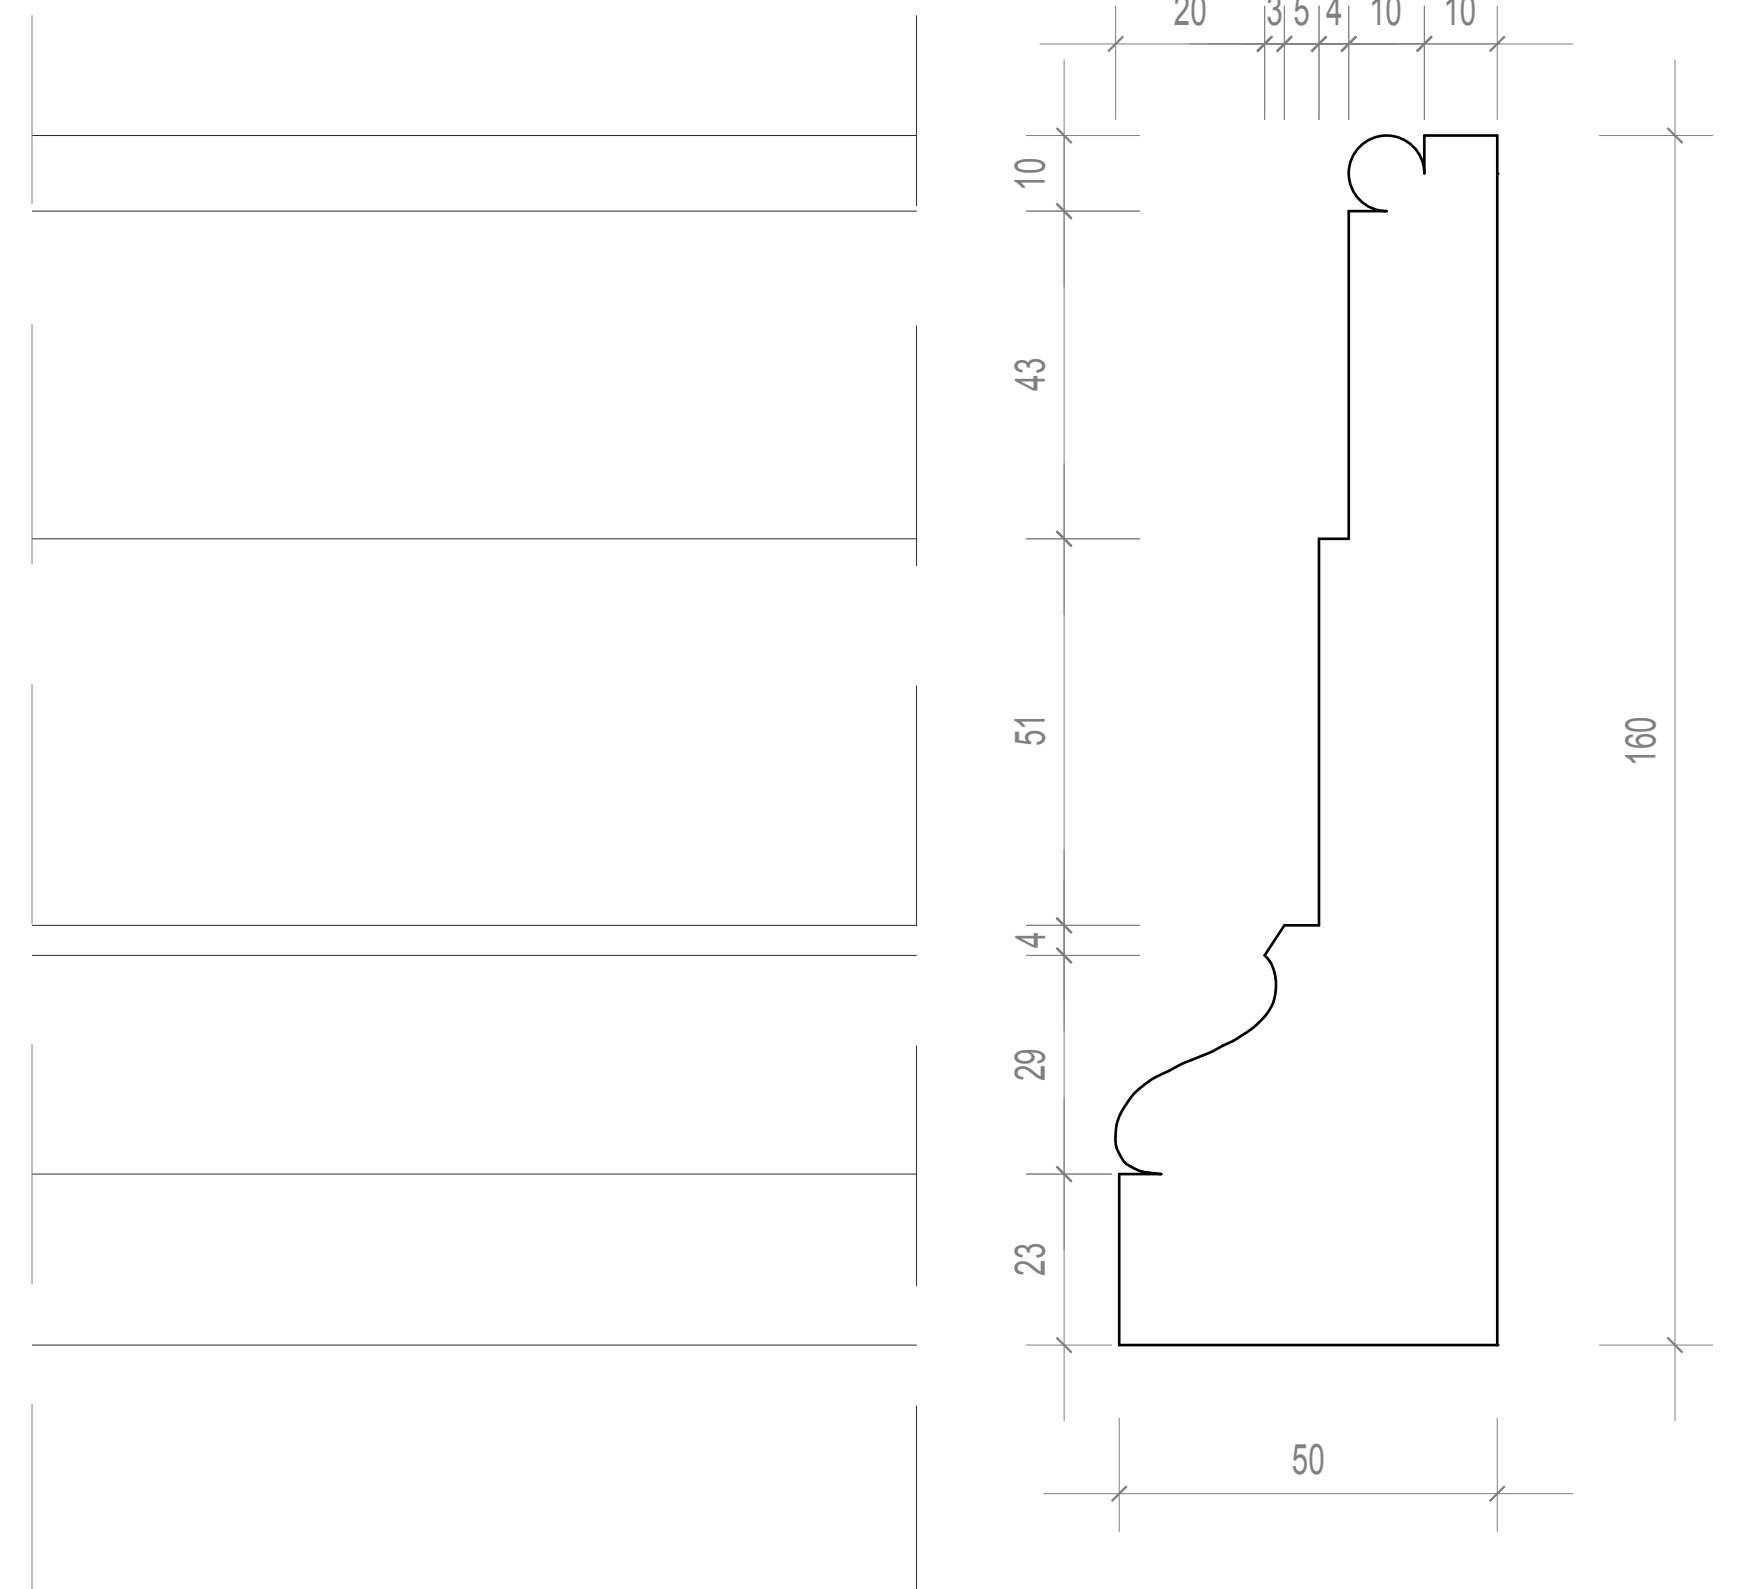


1:10 @A2

Client SHALIMAR INVESTORS LTD	Drawing Number HB-28	Rev. C	Date July 2014	Title GF Windows and Shutters - DETAILS		
Job 41 & 42 CHESTER TERRACE	Job Number N1915	Drawn By	Scale 1:10@A2	<p>Note: Please note that information used to produce these drawings is based on measured survey supplied by others; Heritage Architecture can not be held responsible for any inaccuracies that may exist; Please do not scale drawing; All dimensions should be verified on site; Mouldings construction and fixings by Manufacturer; Manufacturer to provide profiles for inspection before production; Internal wall lining detail by MMM</p>		

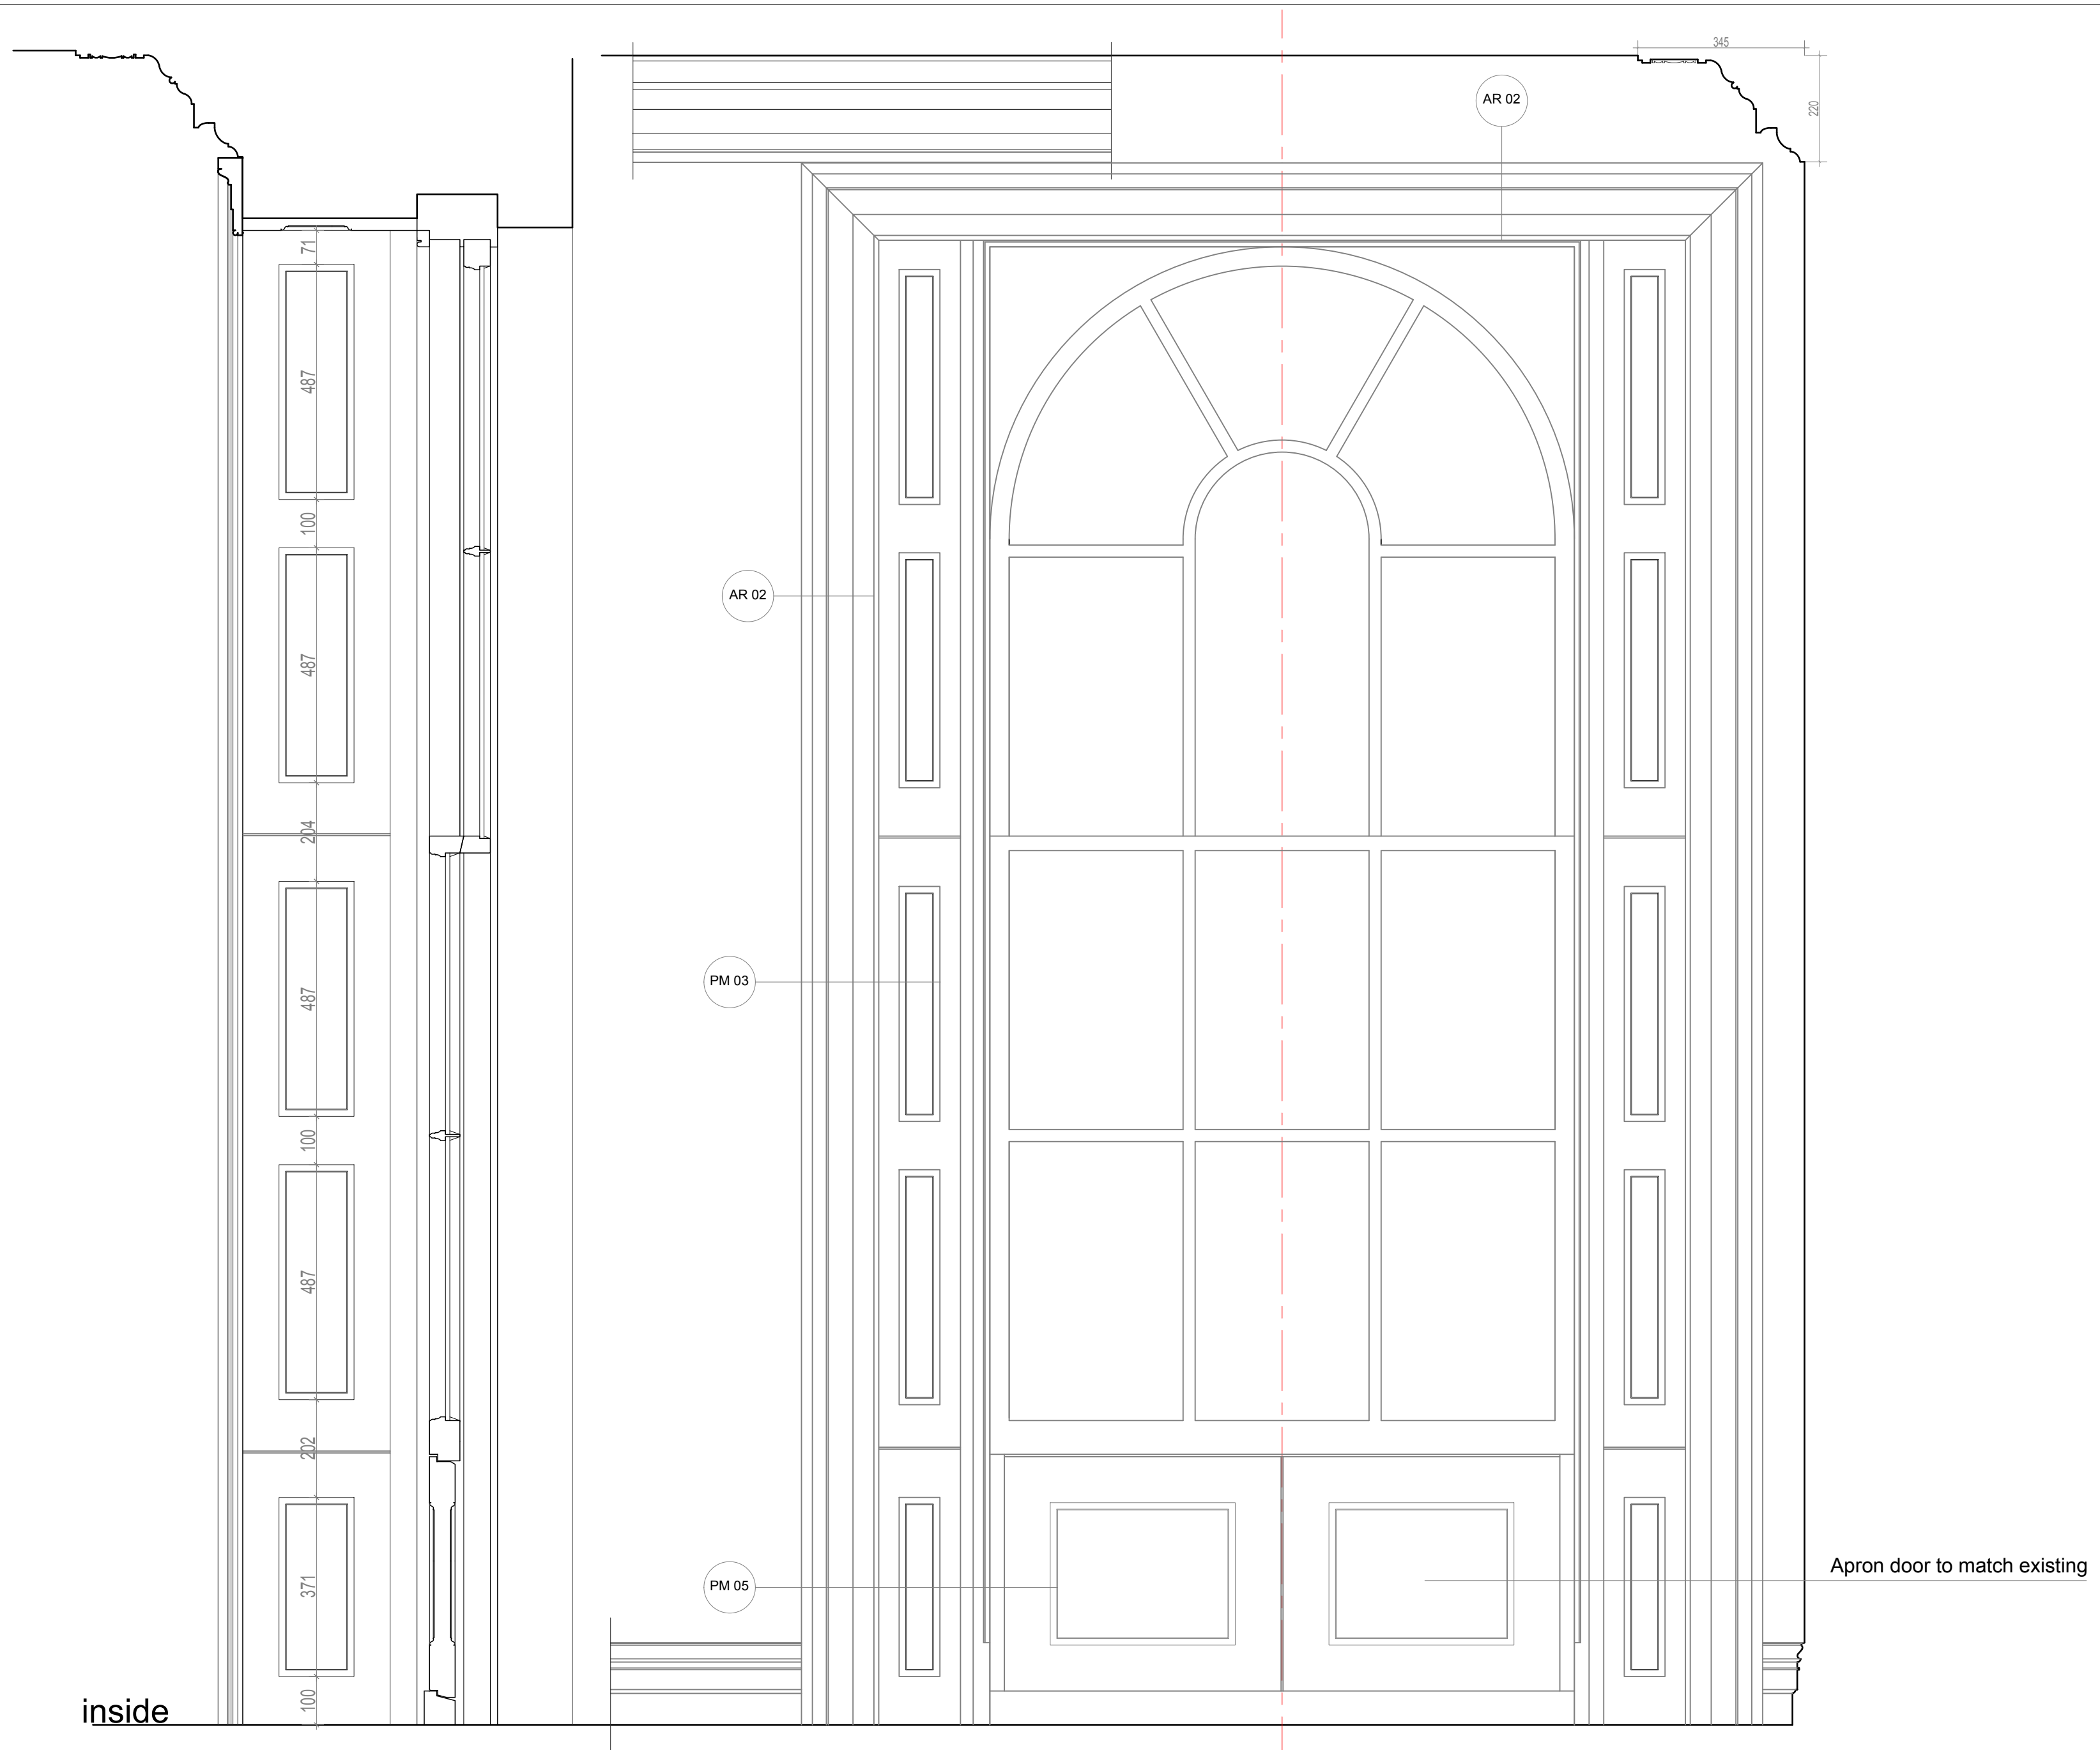

Client SHALIMAR INVESTORS LTD	Drawing Number HB-29	Rev. C	Date July 2014	Title GF Window with apron door		<p>STEPHEN LEVRANT HERITAGE ARCHITECTURE 62 British Grove, Chiswick, London 2NL Telephone : 0208 748 5501 Fax: 0208 748 4992</p>
Job 41 & 42 CHESTER TERRACE	Job Number N1915	Drawn By	Scale 1:10 @A3	Note: Please note that information used to produce these drawings is based on measured survey supplied by others; Heritage Architecture can not be held responsible for any inaccuracies that may exist; Please do not scale drawing; All dimensions should be verified on site; Mouldings construction and fixings by Manufacturer; Manufacturer to provide profiles for inspection before production; Internal wall lining detail by MMM.		

1F Windows and Shutters

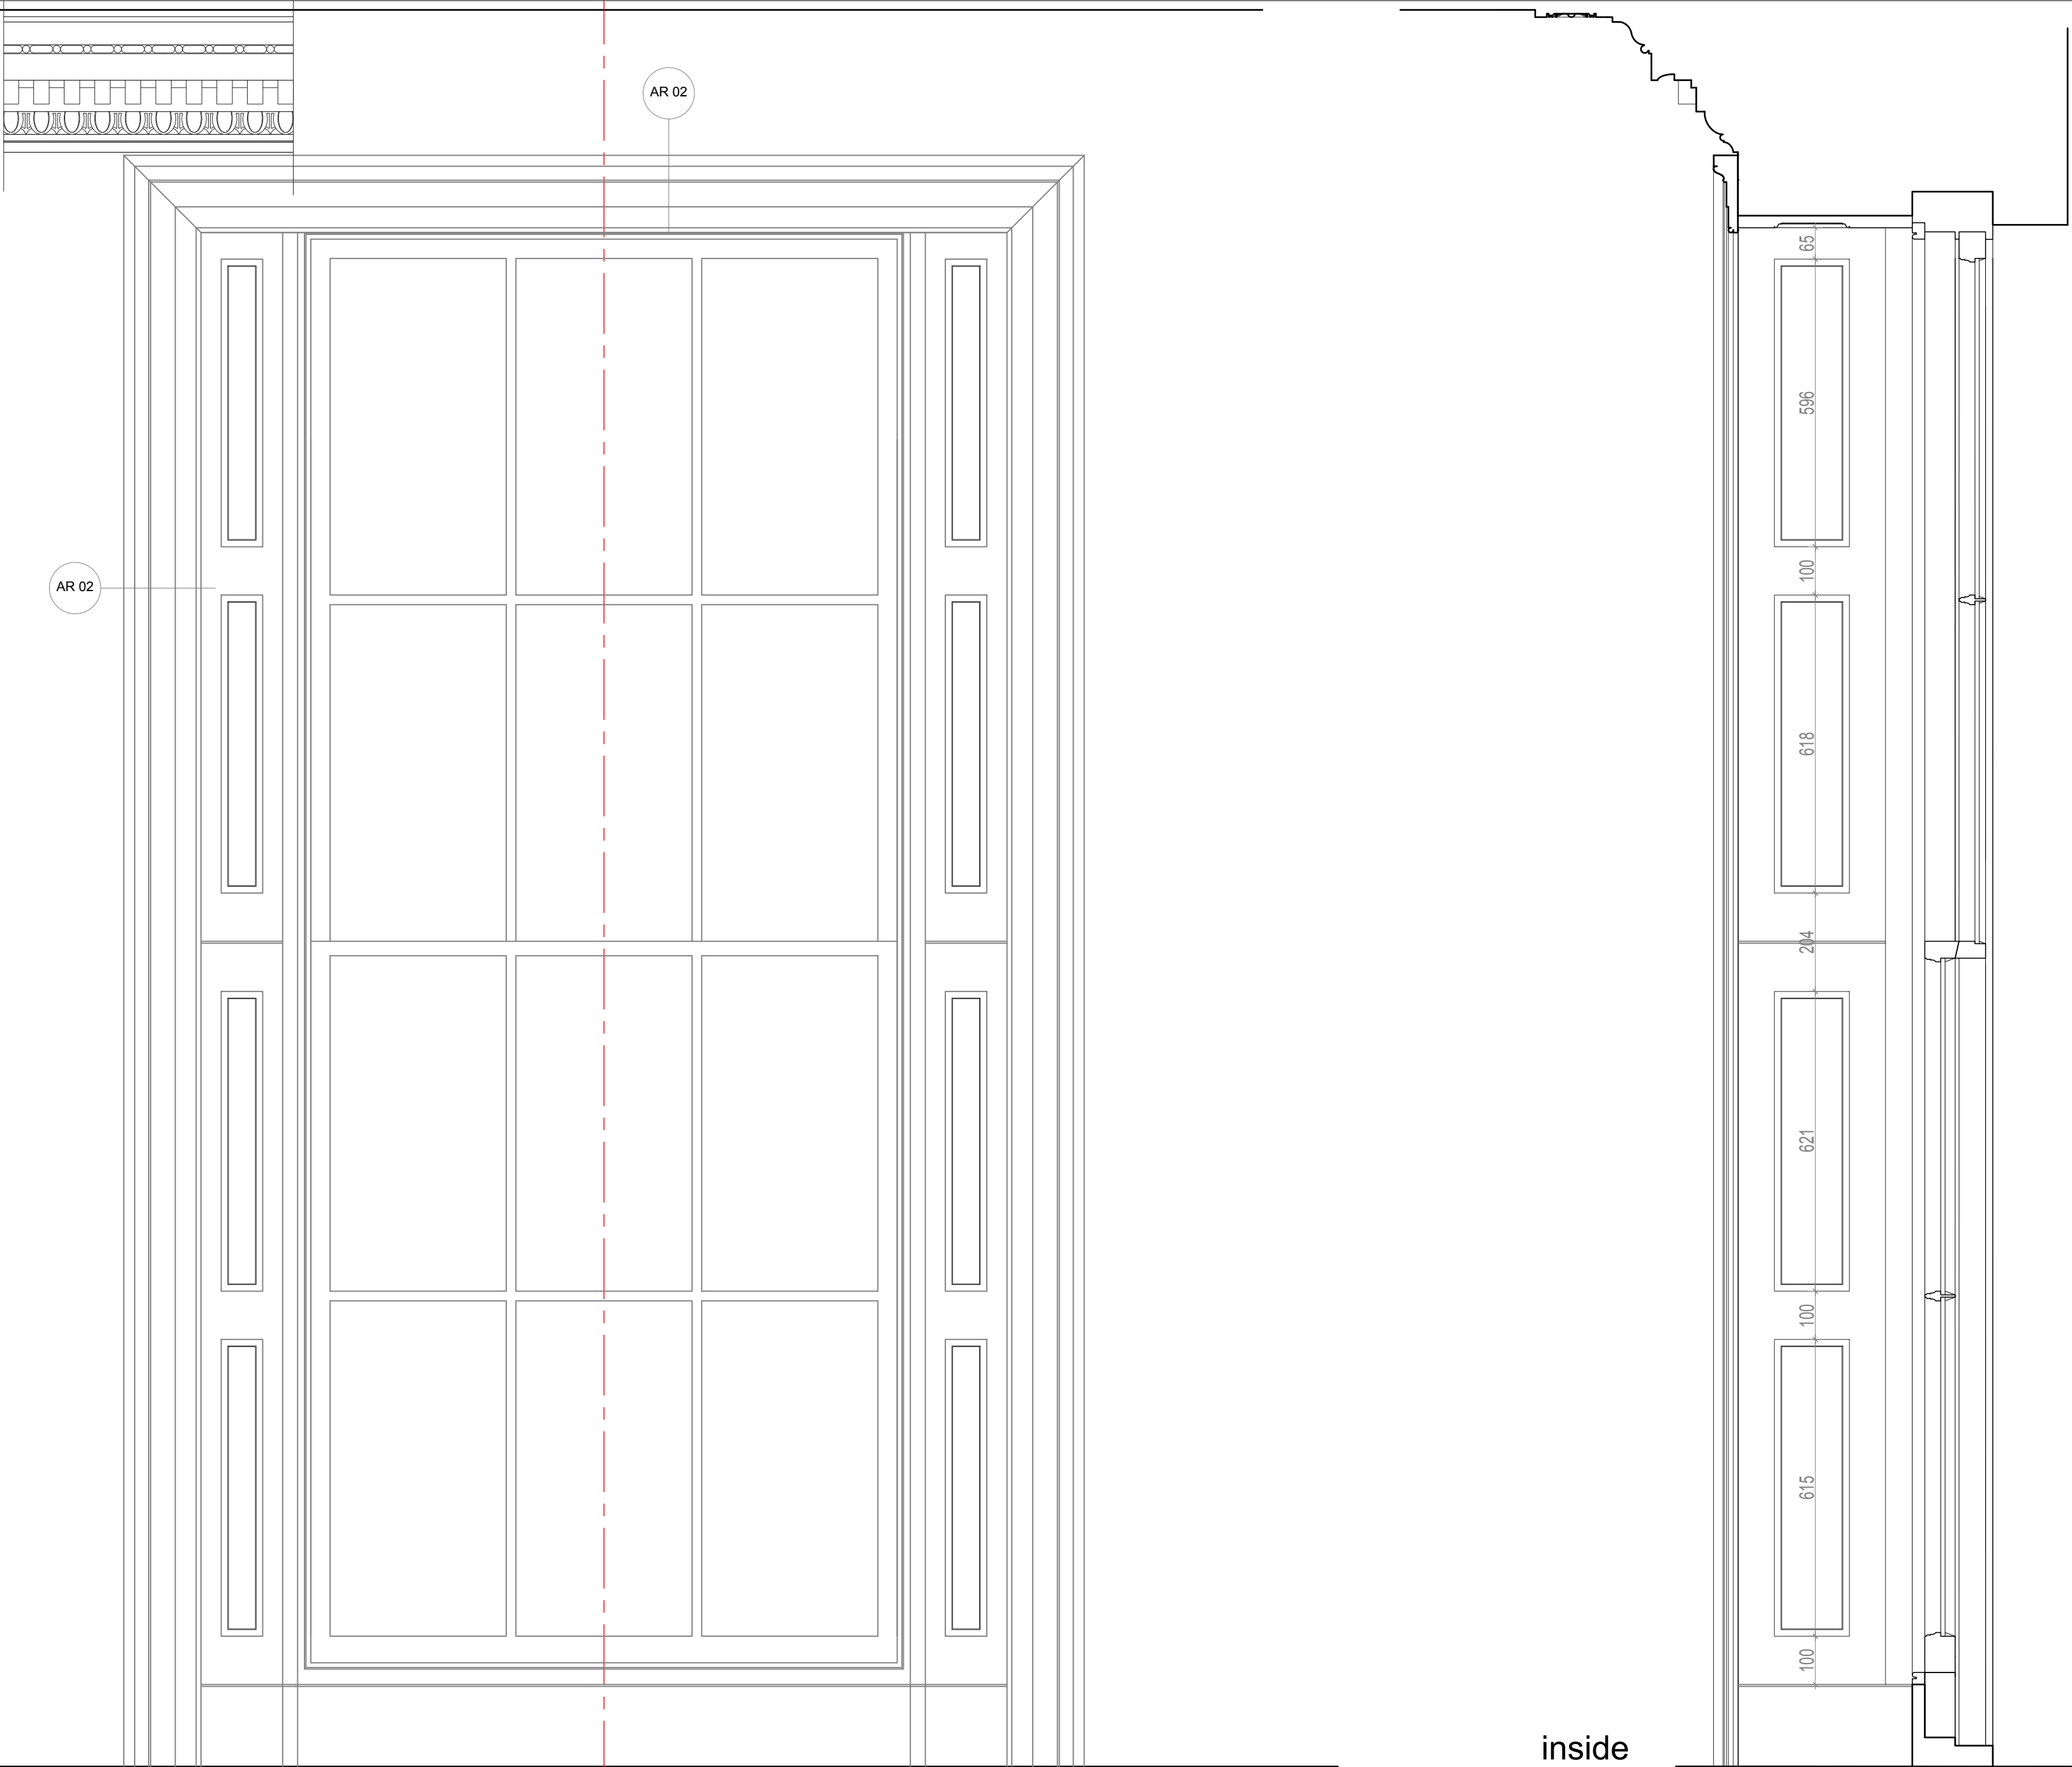


Client	Drawing Number	Rev.	Date	Title
SHALIMAR INVESTORS LTD	HB-30	C	July 2014	1F Windows and Shutters
Job	Job Number	Drawn By	Scale	Note: Please note that information used to produce these drawings is based on measured survey supplied by others; Heritage Architecture can not be held responsible for any inaccuracies that may exist; Please do not scale drawing; All dimensions should be verified on site; Mouldings construction and fixings by Manufacturer;Manufacturer to provide profiles for inspection before production; Internal wall lining detail by MMM.
41 & 42 CHESTER TERRACE	N1915		1:10 @A2	






STEPHEN LEVRANT HERITAGE ARCHITECTURE
62 British Grove, Chiswick, London 2NL
Telephone : 0208 748 5501 Fax: 0208 748 4992

1F Windows and Shutters

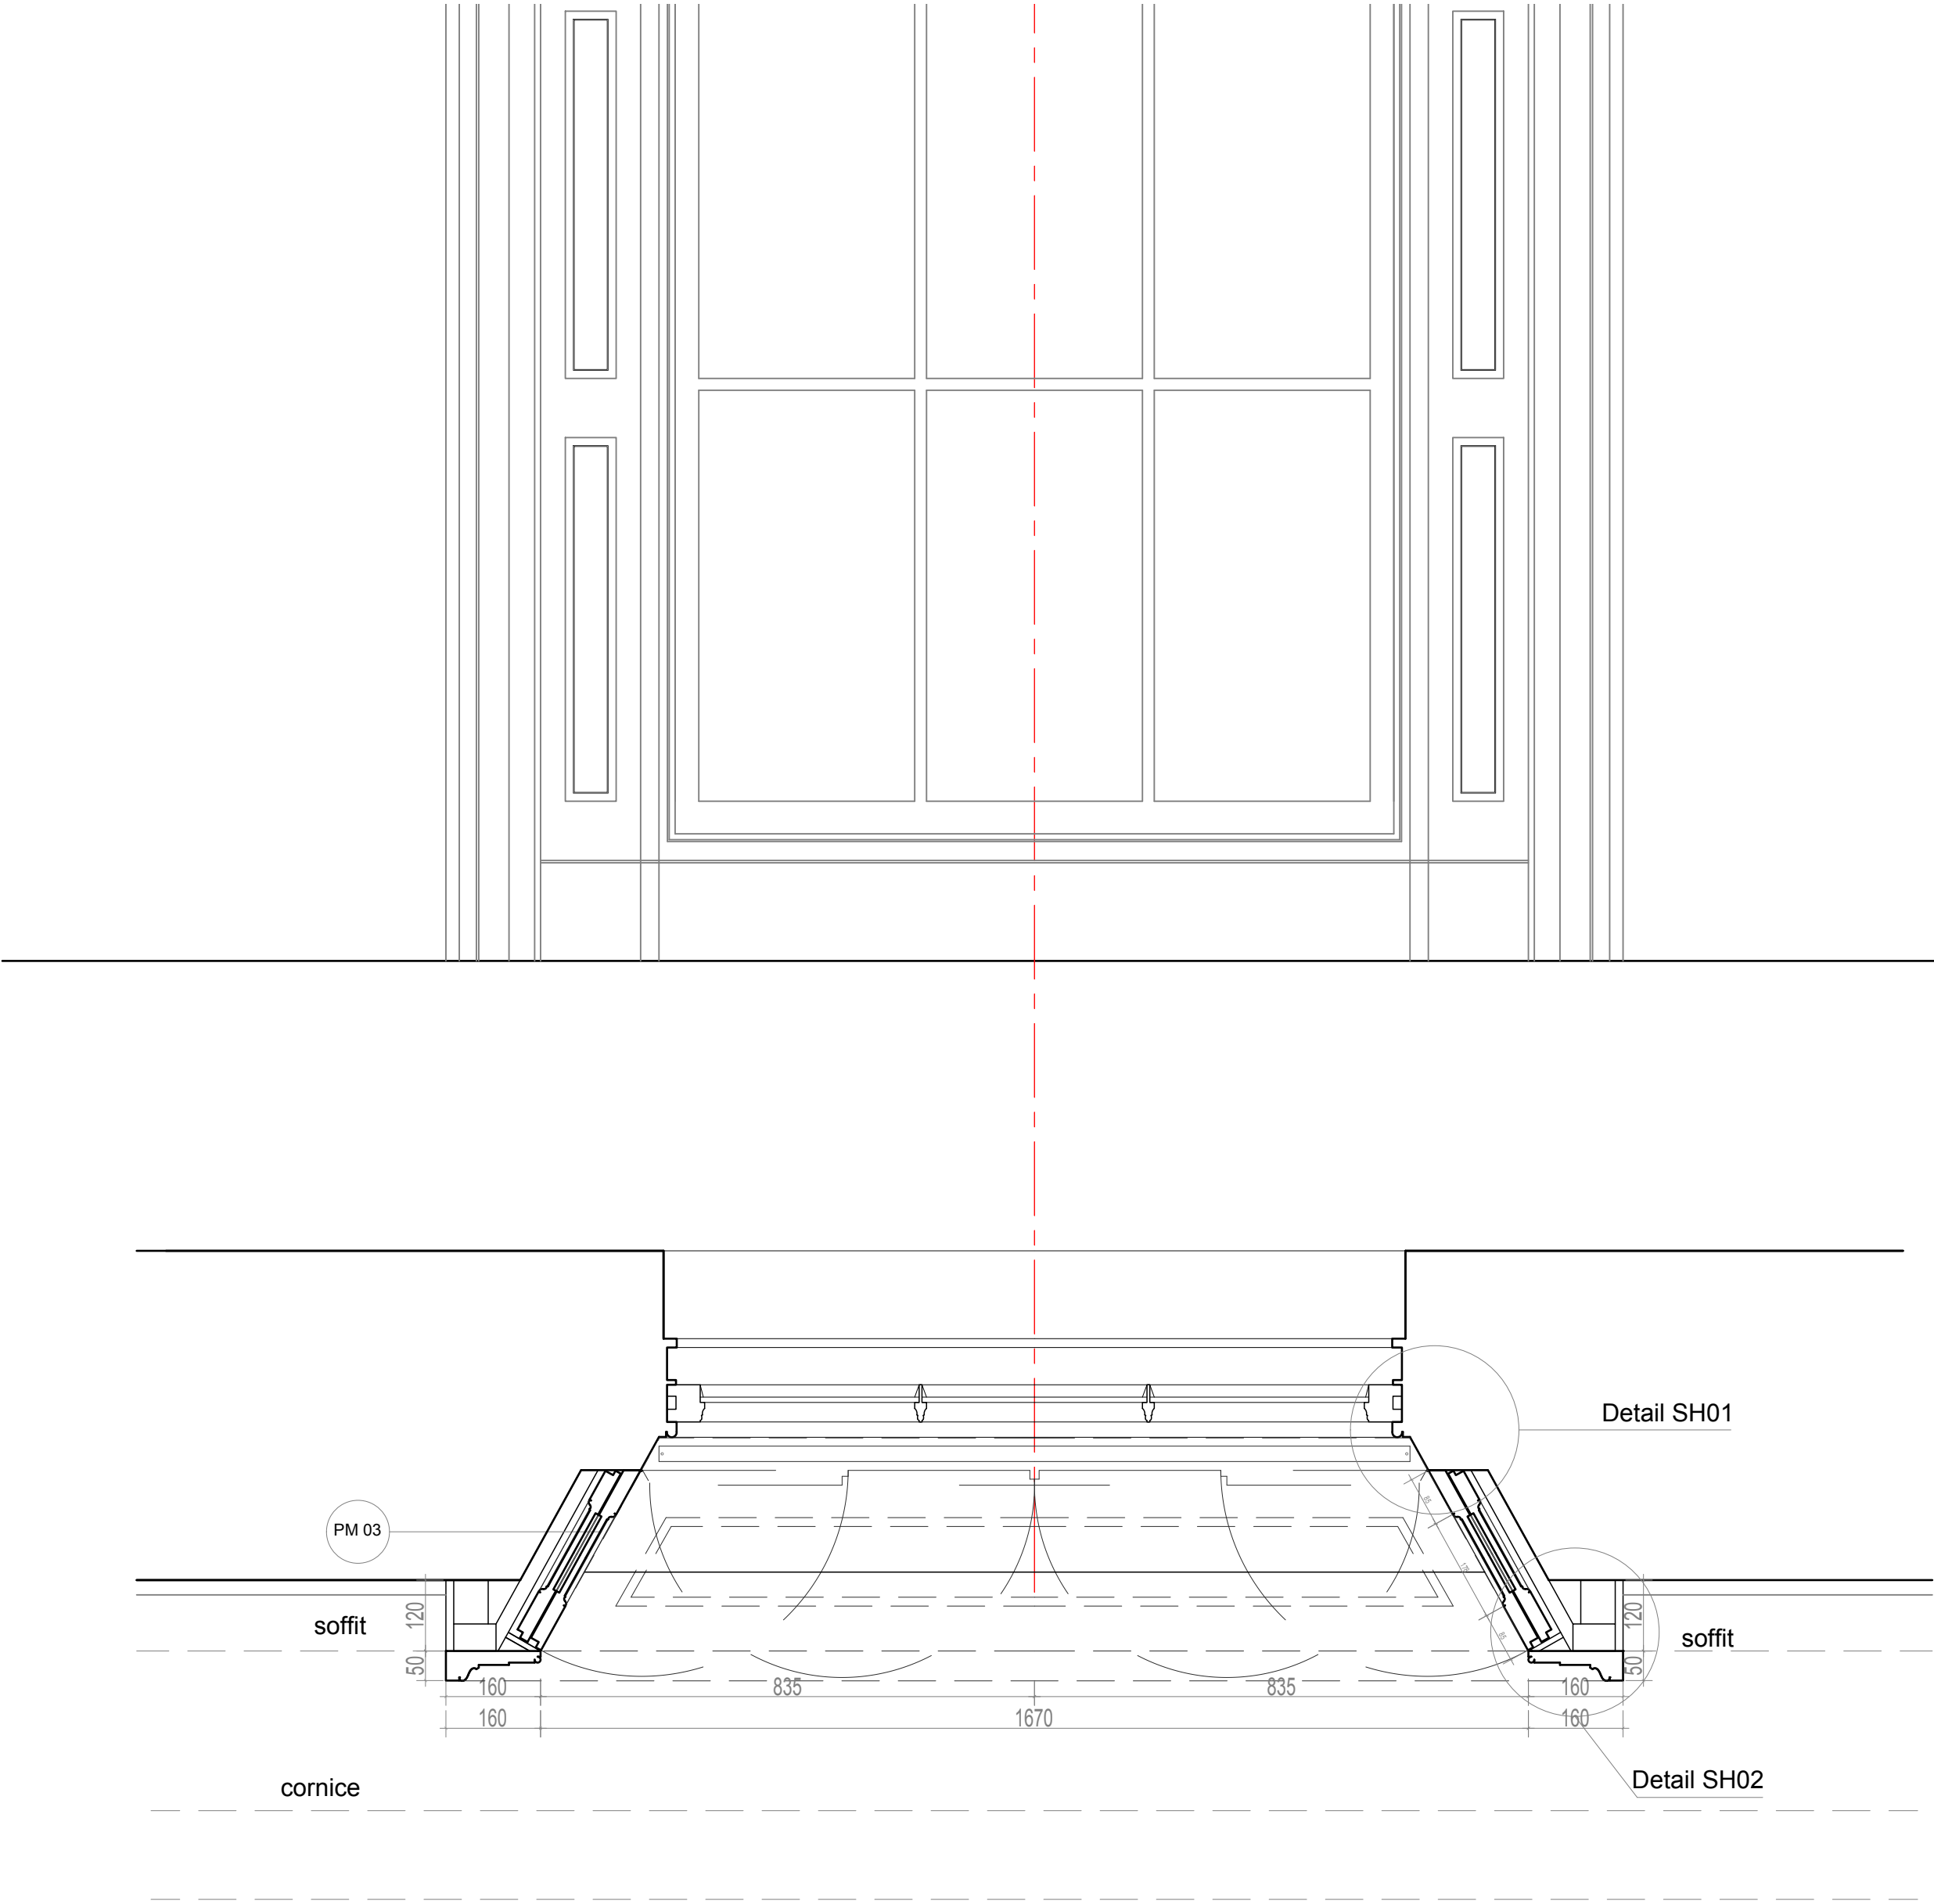


Client SHALIMAR INVESTORS LTD	Drawing Number HB-31	Rev. C	Date July 2014	Title 1F Windows and Shutters - DETAILS		 STEPHEN LEVRANT HERITAGE ARCHITECTURE 62 British Grove, Chiswick, London 2NL Telephone : 0208 748 5501 Fax: 0208 748 4992
Job 41 & 42 CHESTER TERRACE	Job Number N1915	Drawn By	Scale 1:10 @A2	Note: Please note that information used to produce these drawings is based on measured survey supplied by others; Heritage Architecture can not be held responsible for any inaccuracies that may exist; Please do not scale drawing; All dimensions should be verified on site; Mouldings construction and fixings by Manufacturer;Manufacturer to provide profiles for inspection before production; Internal wall lining detail by MMM.		

Detail SH02

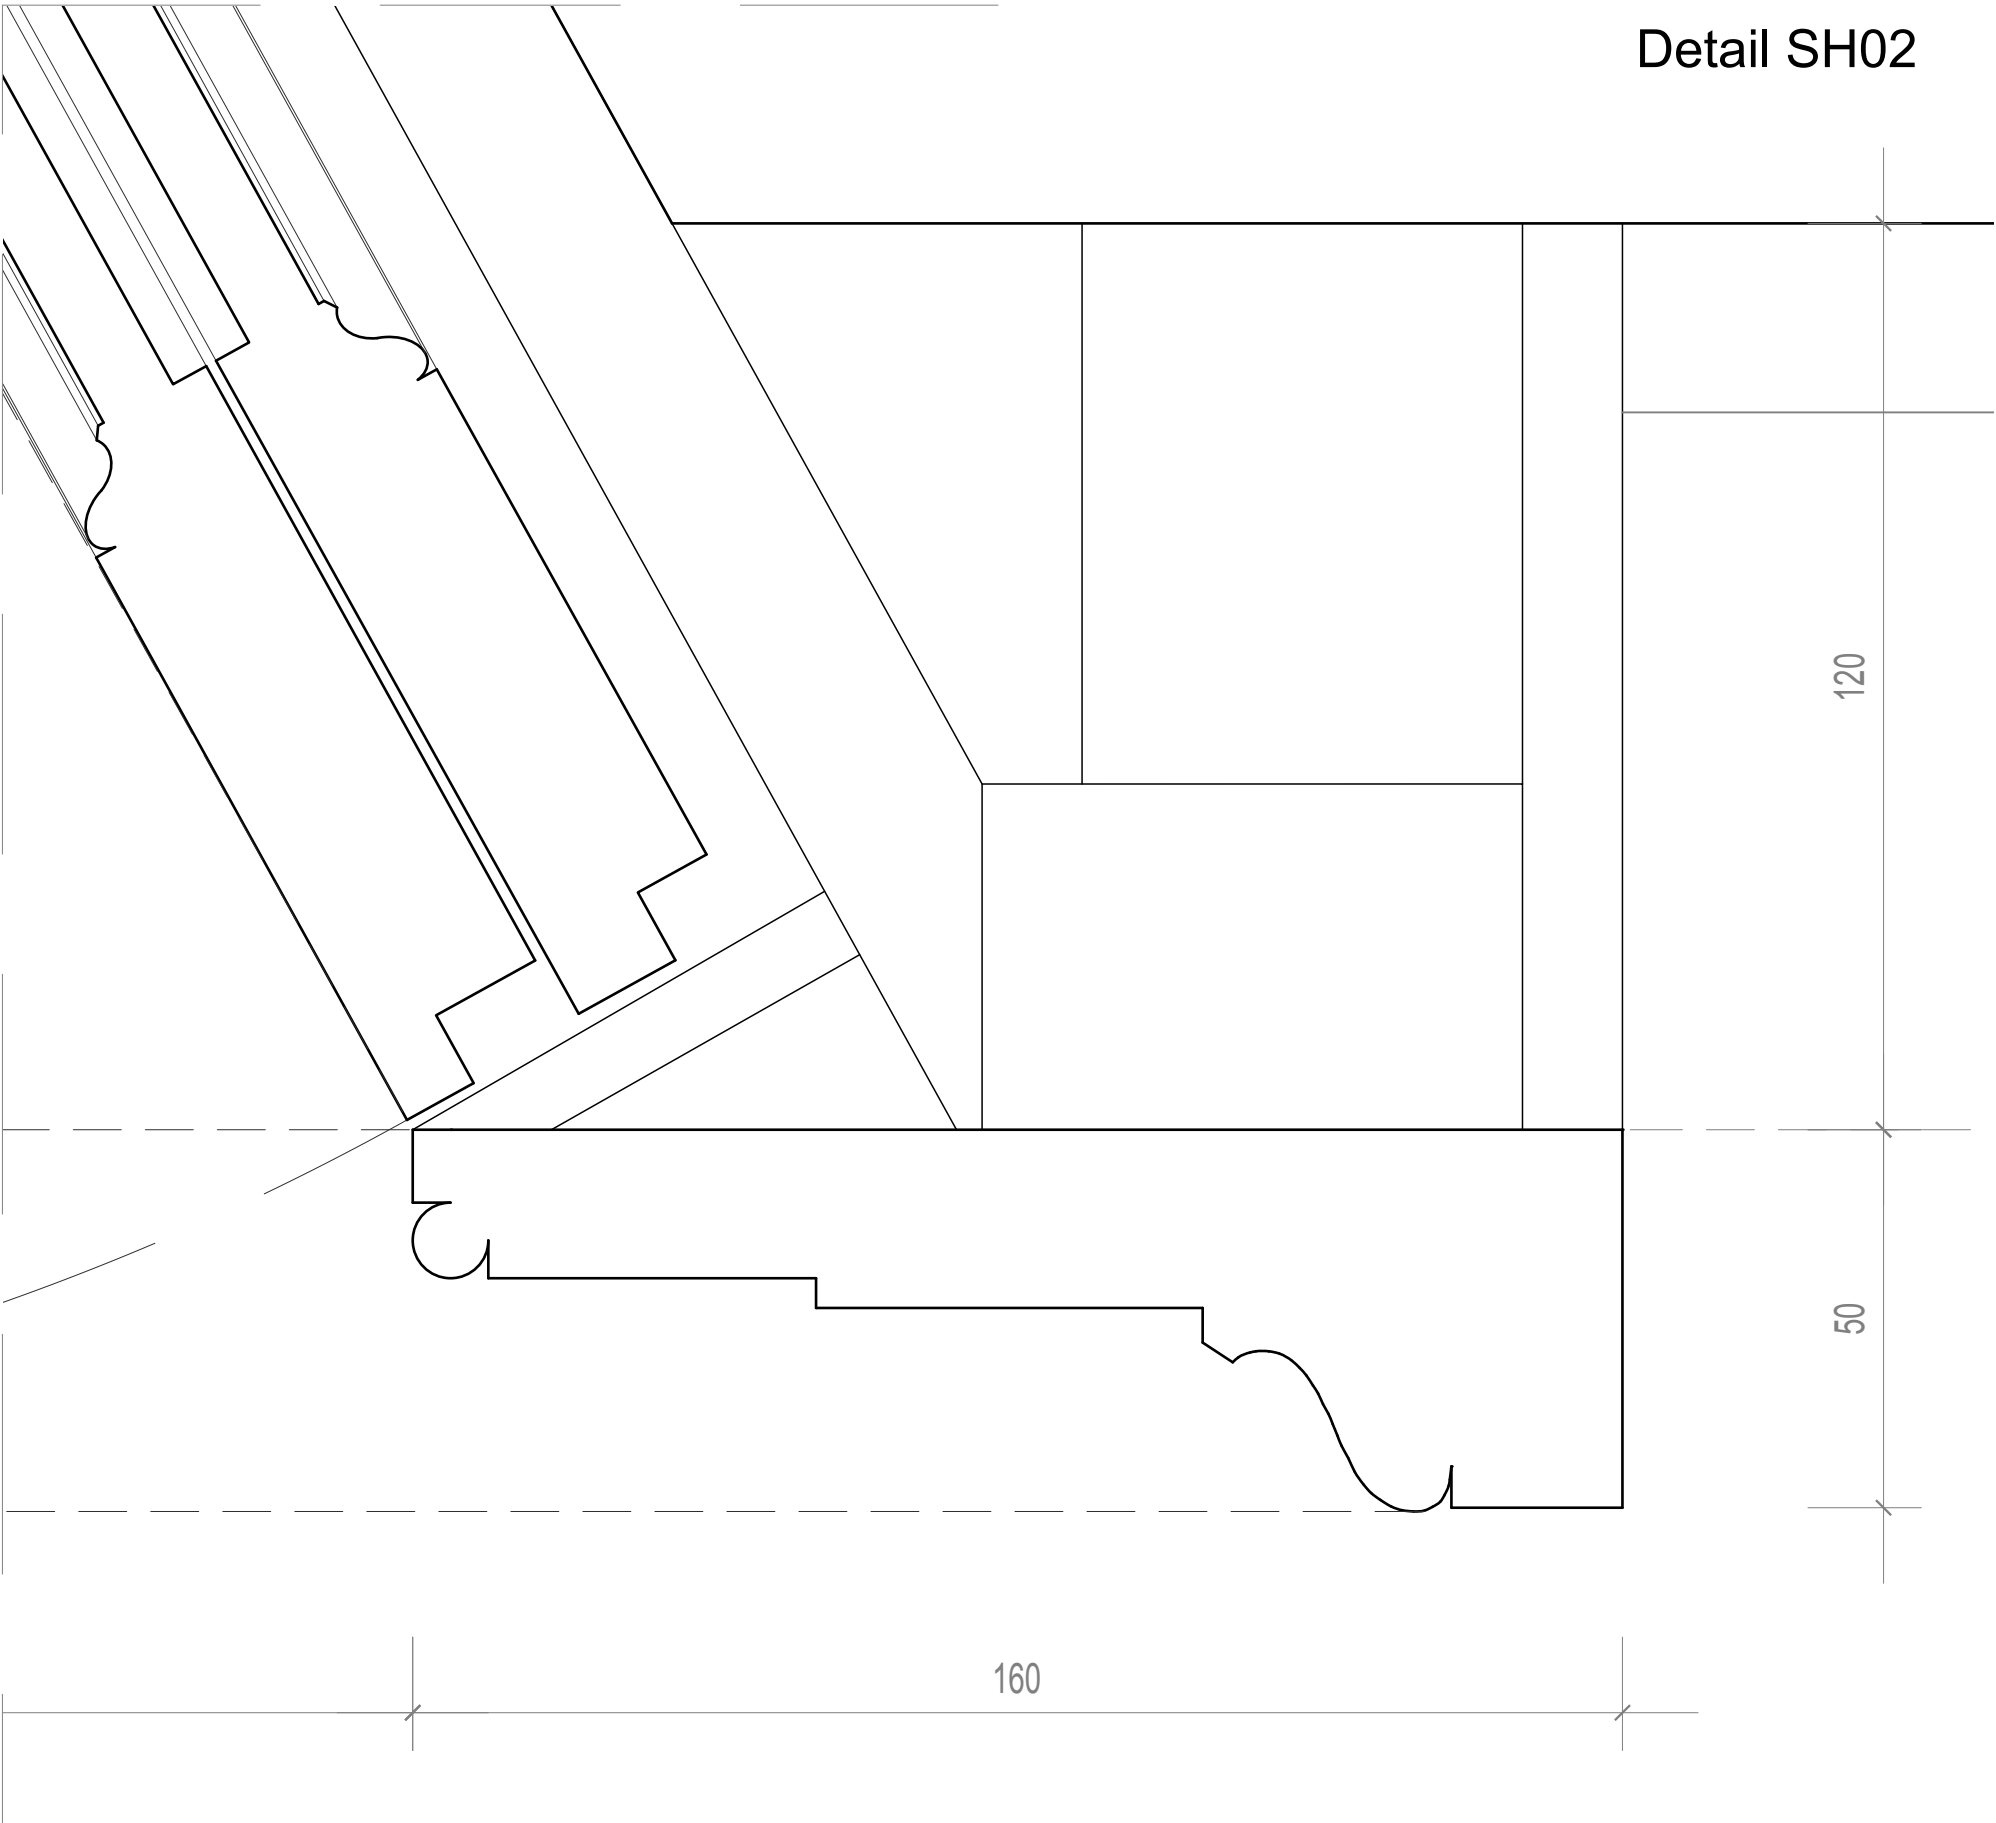





Detail SH01

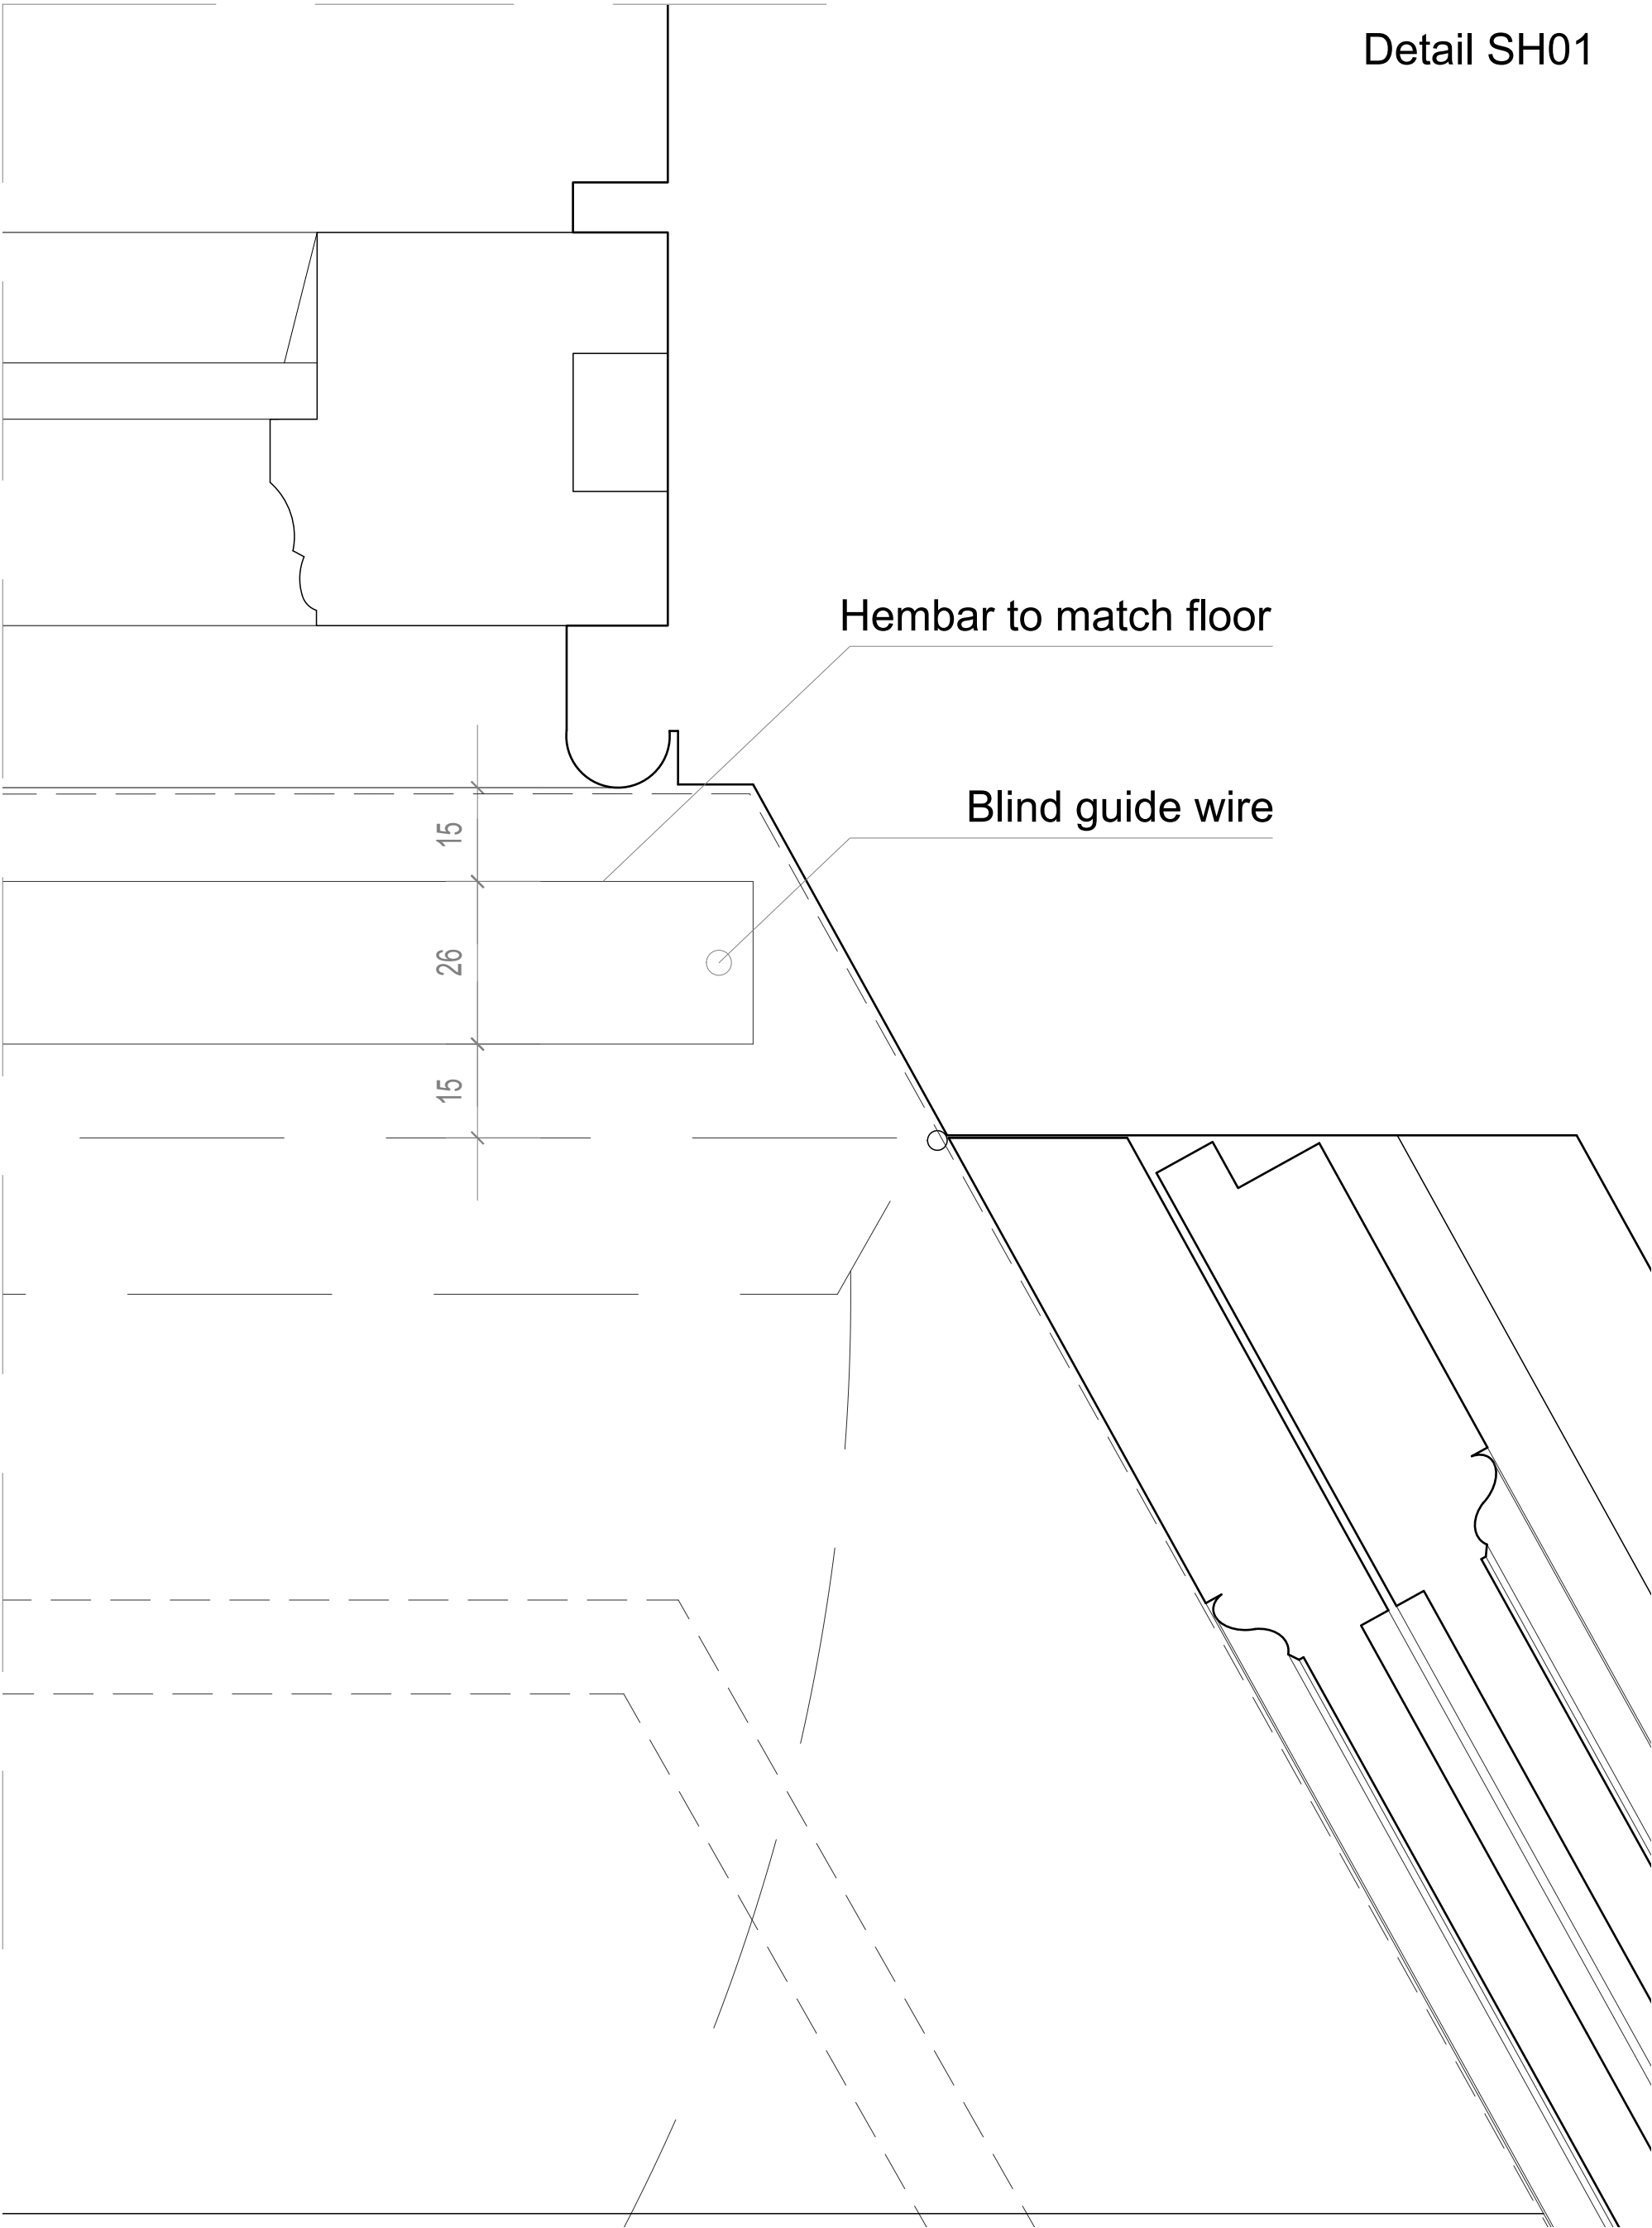


Client SHALIMAR INVESTORS LTD	Drawing Number HB-32	Rev. C	Date July 2014	Title GF+1F Windows and Shutters - DETAILS		 STEPHEN LEVRANT HERITAGE ARCHITECTURE 62 British Grove, Chiswick, London 2NL Telephone : 0208 748 5501 Fax: 0208 748 4992
Job 41 & 42 CHESTER TERRACE	Job Number N1915	Drawn By	Scale 1:1@A2	Note: Please note that information used to produce these drawings is based on measured survey supplied by others; Heritage Architecture can not be held responsible for any inaccuracies that may exist; Please do not scale drawing; All dimensions should be verified on site; Mouldings construction and fixings by Manufacturer;Manufacturer to provide profiles for inspection before production; Internal wall lining detail by MMM.		

STAIRS -
BALUSTRADE


1:10 @A2

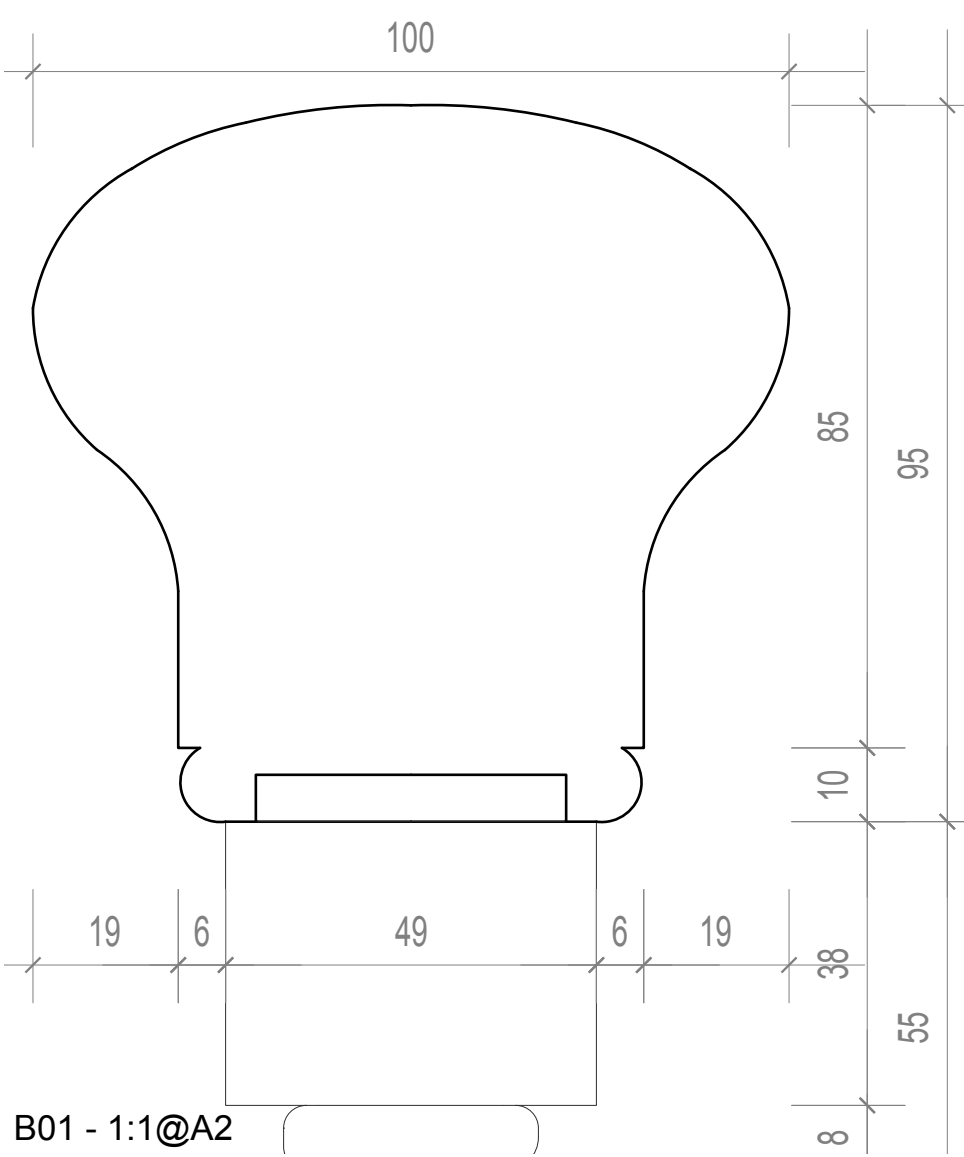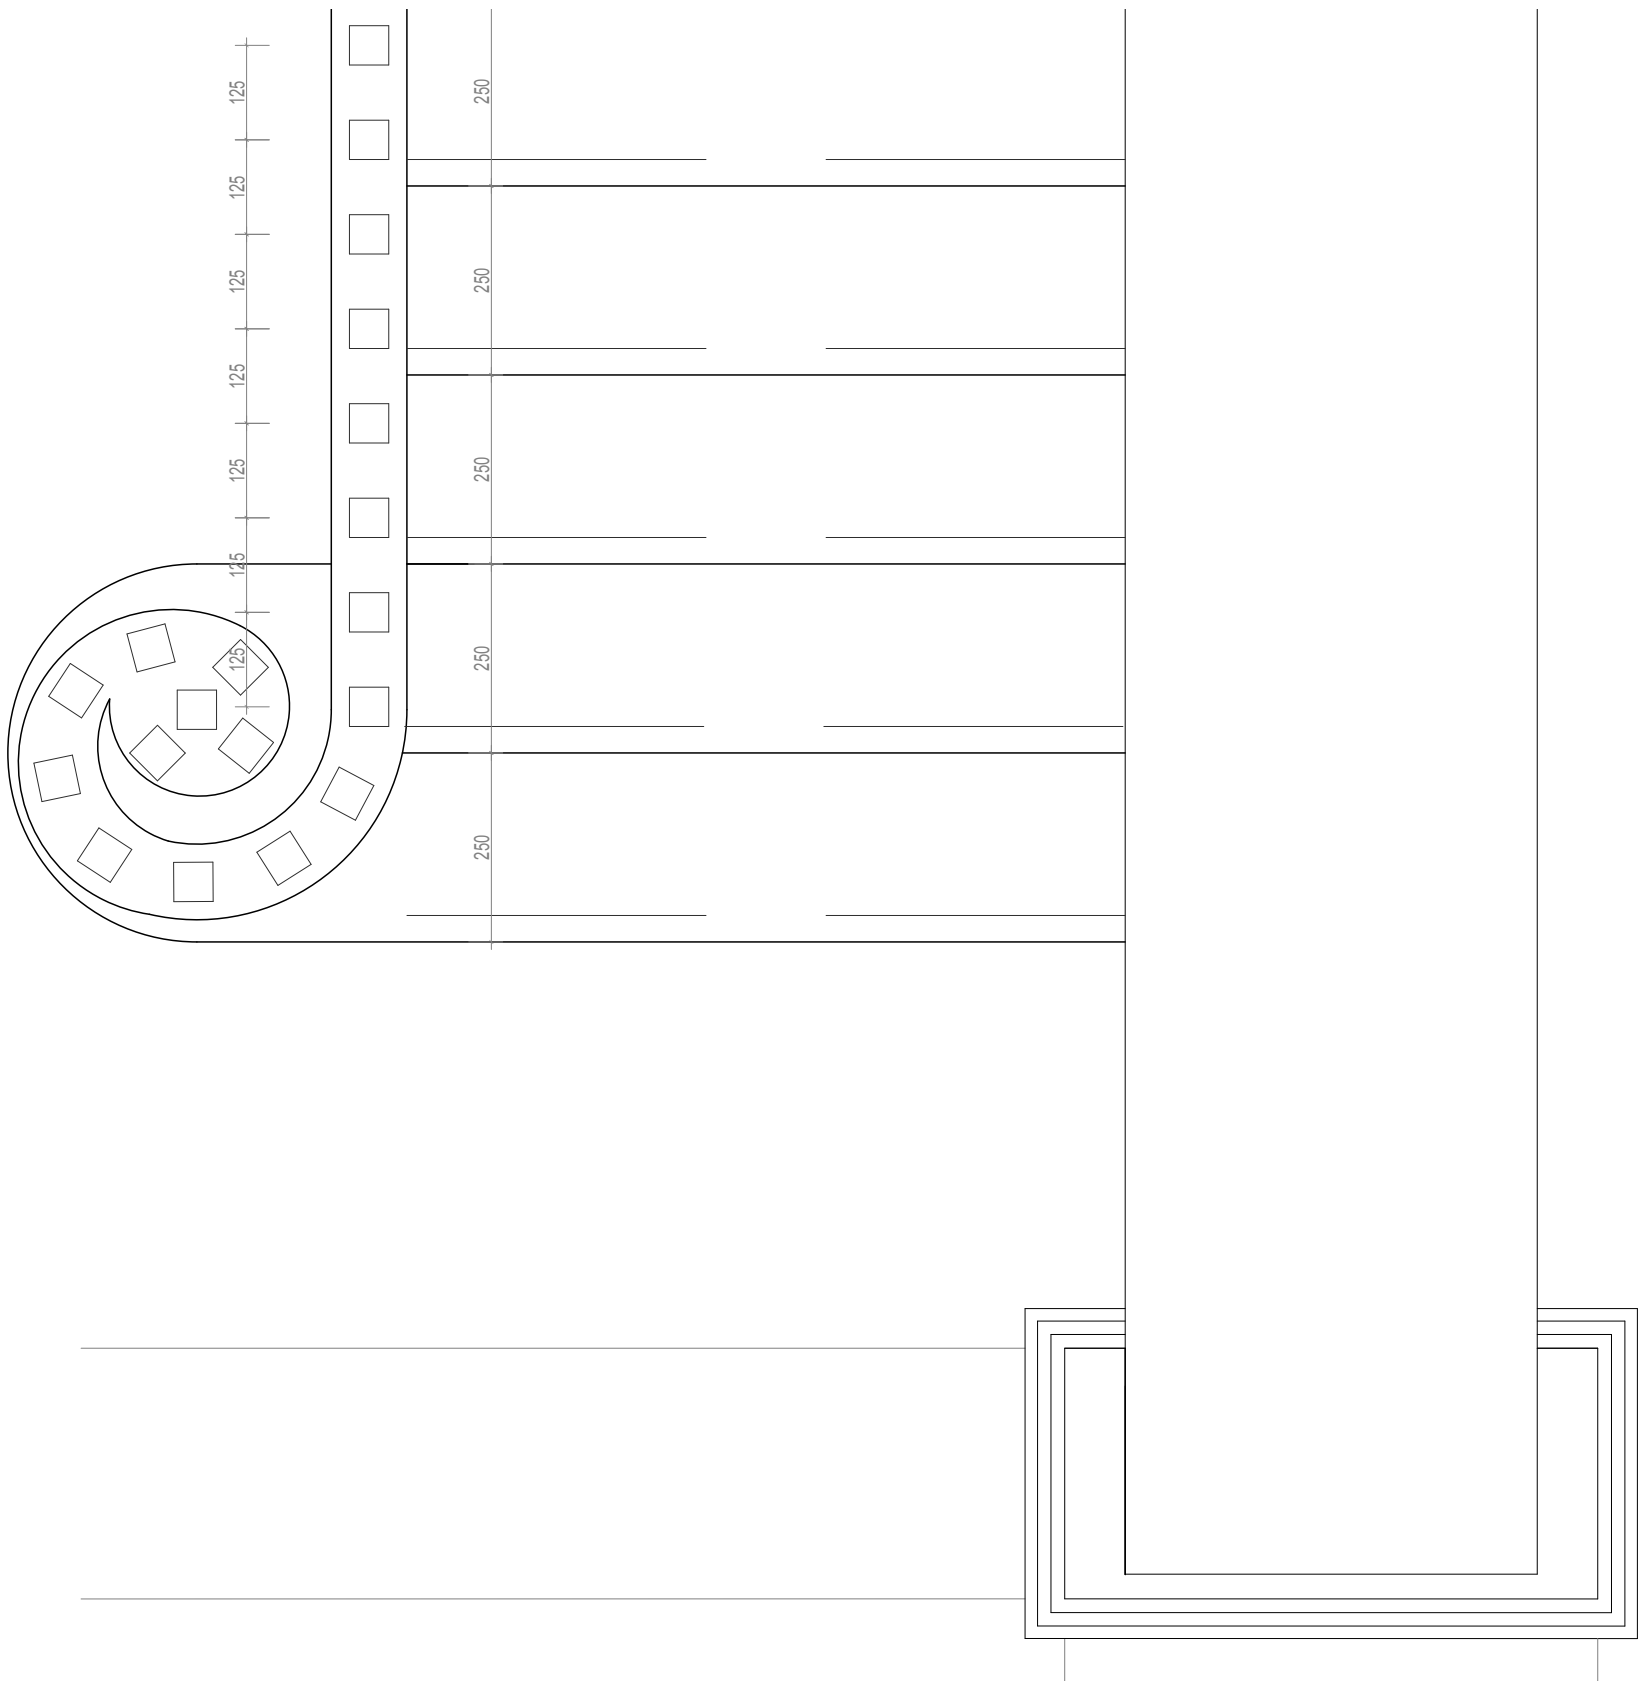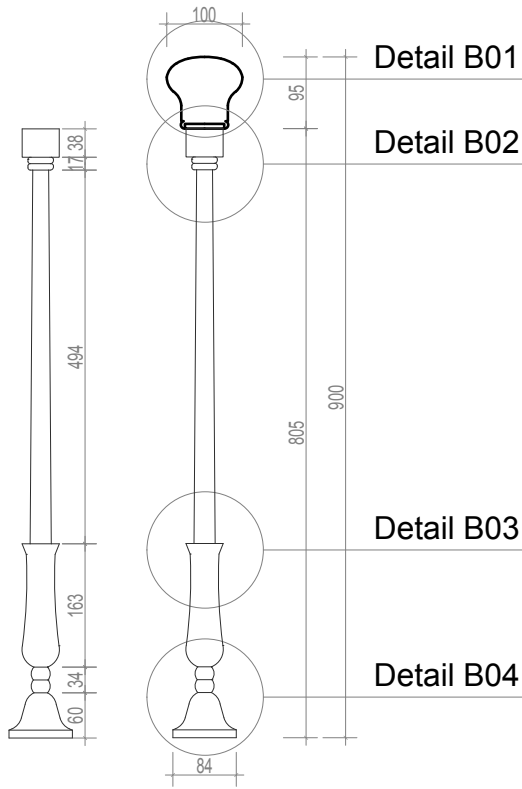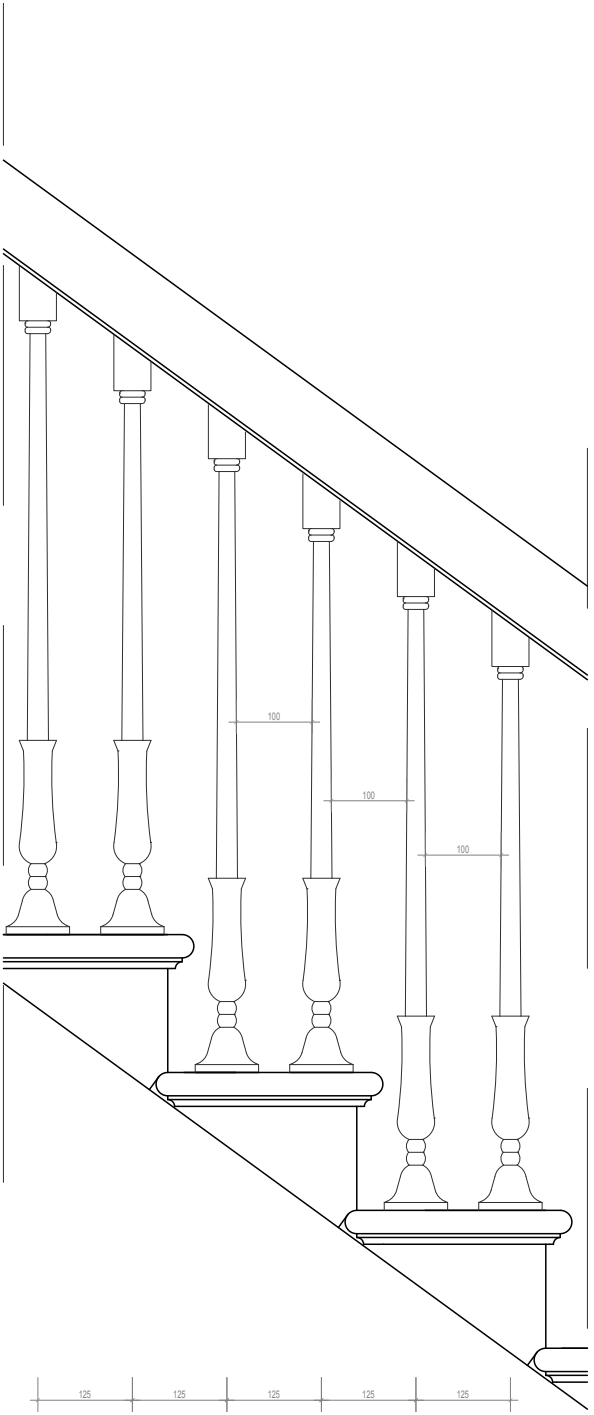


B01 - 1:1@A2

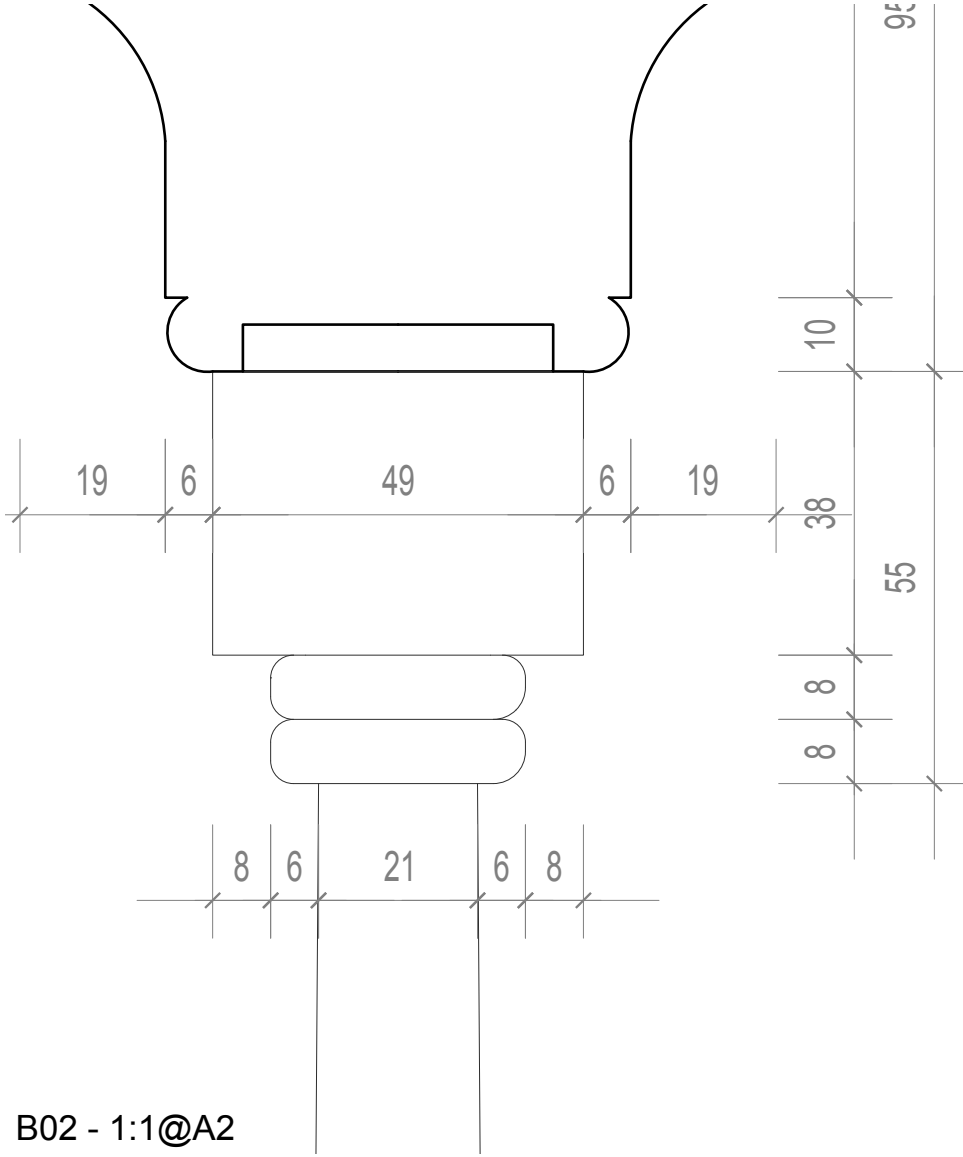

B02 - 1:1@A2

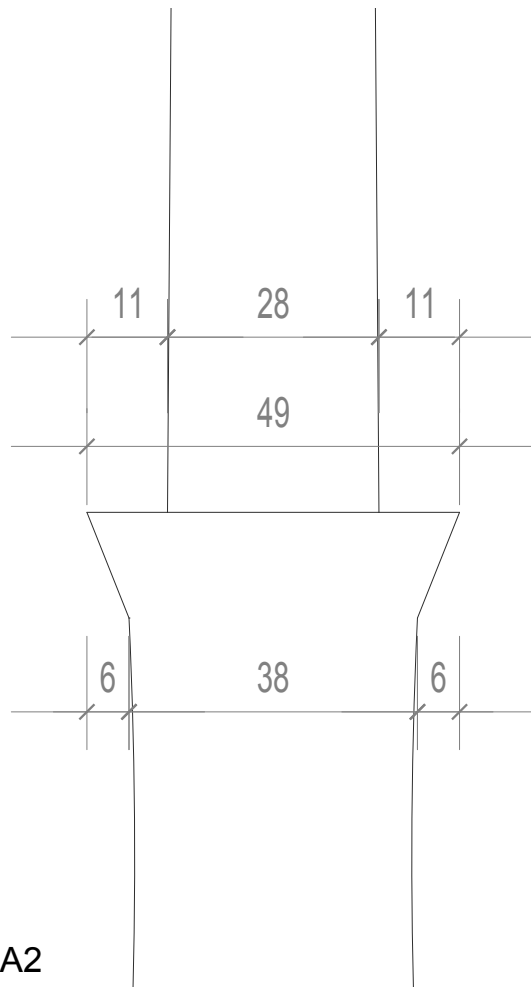

B03 - 1:1@A2

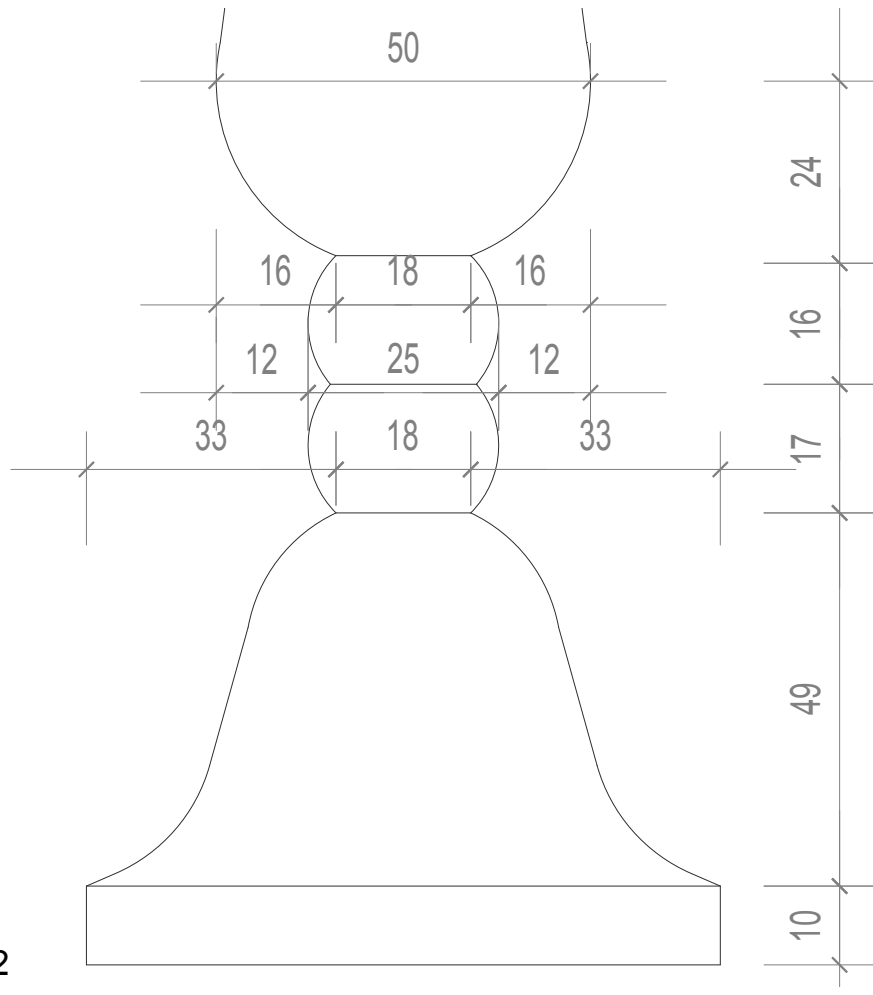

B04 - 1:1@A2

Client SHALIMAR INVESTORS LTD	Drawing Number HB-33	Rev. B	Date June 2014	Title Staircase - Balustrade		
Job 41 & 42 CHESTER TERRACE	Job Number N1915	Drawn By	Scale 1:10/1:1@A2	Note: Please note that information used to produce these drawings is based on measured survey supplied by others; Heritage Architecture can not be held responsible for any inaccuracies that may exist; Please do not scale drawing; All dimensions should be verified on site; Mouldings construction and fixings by Manufacturer; Manufacturer to provide profiles for inspection before production; Internal wall lining detail by MMM.		

CATALOGUES

Albert E. Chapman Ltd., The Chapman Collection Vol. I, Curtains & Draperies , Tabard Publishing, Hemel Hempstead, 1993

Colbran, Bratt, Fireplaces, Bratt Colbran Limited, London,

G. Jackson & Sons Limited , Cornices Mouldings and Ornaments from the workshops of G. Jackson & Sons Limited , Winsley Press Agency Limited, London, 1932

G. Jackson & Sons Limited , Fireplaces, Winsley Press Agency Limited, London

Inch, Peter, Architecture before 1900, Inch Books, 2013

Ed. Morand, Peter, English Chimney-Pieces Their Design and Development , architectural Book Publishing Co. Inc., New York, 1927

The Architect Portfolio , Supplement to The Architect & Building News, London, 1930-1937

Trendall, E. W., Examples for Interior Finishings , Bloomfield Books & Publications, Doncaster, 1975

BOOKS

Bankart, George Percy, The Art of the Plasterer , B.T. Batsford, London, 1866

Cornforth, John English Interiors 1790 1848, The Quest for Comfort , Jolly & Barber Ltd, Rugby, 1978

David, Terence, John Nash – The Prince Regent’s Architect , David & Charles (Holdings) Ltd., Newton Abbot, 1973

Mansbridge, Michael, John Nash – A complete Catalogue, Phaidon, 1990

Millar, William, Plastering, plain and decorativ , B.T. Batsford, London, 1899

Morley, John, Regency Design 1790-1840 , A. Zwemmer Ltd., London, 1993

Nicholson, Peter, Practical Carpentry, Joinery and Cabinet-Making (Revised by Thomas Tredgold), Thomas Kelly, London, 1851

Nicholson, Peter, The New Practical Builder and Workman’s Companion , Beacon Books, Bath, 1993

Parissien, Steven, Regency Style , The Preservation Press, Washington D.C., 1992

Parker, Vanessa, The English House in the Nineteenth Century , The Historical Association, 1970

Pilcher, Donald, The Regency Style 1800 to 1830, B.T. Batsford Ltd., London, 1947

Repton, Humphry. The red books for Brandsbury and Glemham Hall , Washington, D.C. : Dumbarton Oaks Research Library and Collection, 1994


Shuffrey, L.A., The English Fireplace - A History of the Development of the Chimney,

Chimney-piece and Firegrate with their Accessories from the earliest times to the beginning of the XIXth century , B.T. Batsford, London

Suggett, Richard, John Nash , The Royal Commission on the Ancient and Historical Monuments of Wales, Dyfed, 1995

Summerson, John, John Nash Architect to King George IV, George Allen & Unwin Ltd., London, 1949

Ed. Tyack, Geoffrey, John Nash Architect of the Picturesque, English Heritage, 2013

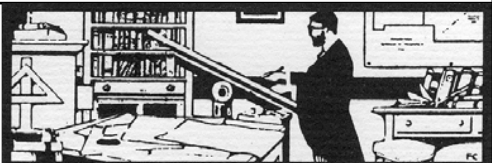Client	SHALIMAR INVESTORS LTD	Drawing Number	HB-34	Rev.	B	Date	June 2014	Title	BIBLIOGRAPHY	
Job	41 & 42 CHESTER TERRACE	Job Number	N1915	Drawn By		Scale		Note: Please note that information used to produce these drawings is based on measured survey supplied by others; Heritage Architecture can not be held responsible for any inaccuracies that may exist; Please do not scale drawing; All dimensions should be verified on site; Mouldings construction and fixings by Manufacturer;Manufacturer to provide profiles for inspection before production; Internal wall lining detail by MMM.		<div><p>STEPHEN LEVRANT HERITAGE ARCHITECTURE 62 British Grove, Chiswick, London 2NL Telephone : 0208 748 5501 Fax: 0208 748 4992</p></div>