



Key-

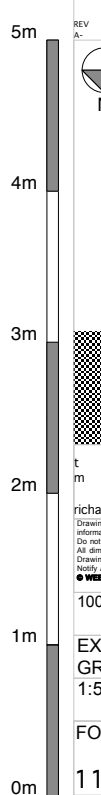

DEMOLITION REFERENCE KEY

- DEMO 01- DOORS
- DEMO 02- WINDOWS
- DEMO 03- JOINERY
- DEMO 04- FLOOR FINISH
- DEMO 05- FLOOR LINING
- DEMO 06- CEILING
- DEMO 07- STUD PARTITION
- DEMO 08- JOISTS
- DEMO 09- MASONRY/ CONCRETE
- DEMO 10- ROOF CONSTRUCTION
- DEMO 11- PLASTER/ BOARD LINING
- DEMO 12- STAIR
- DEMO 13- WALL TILES

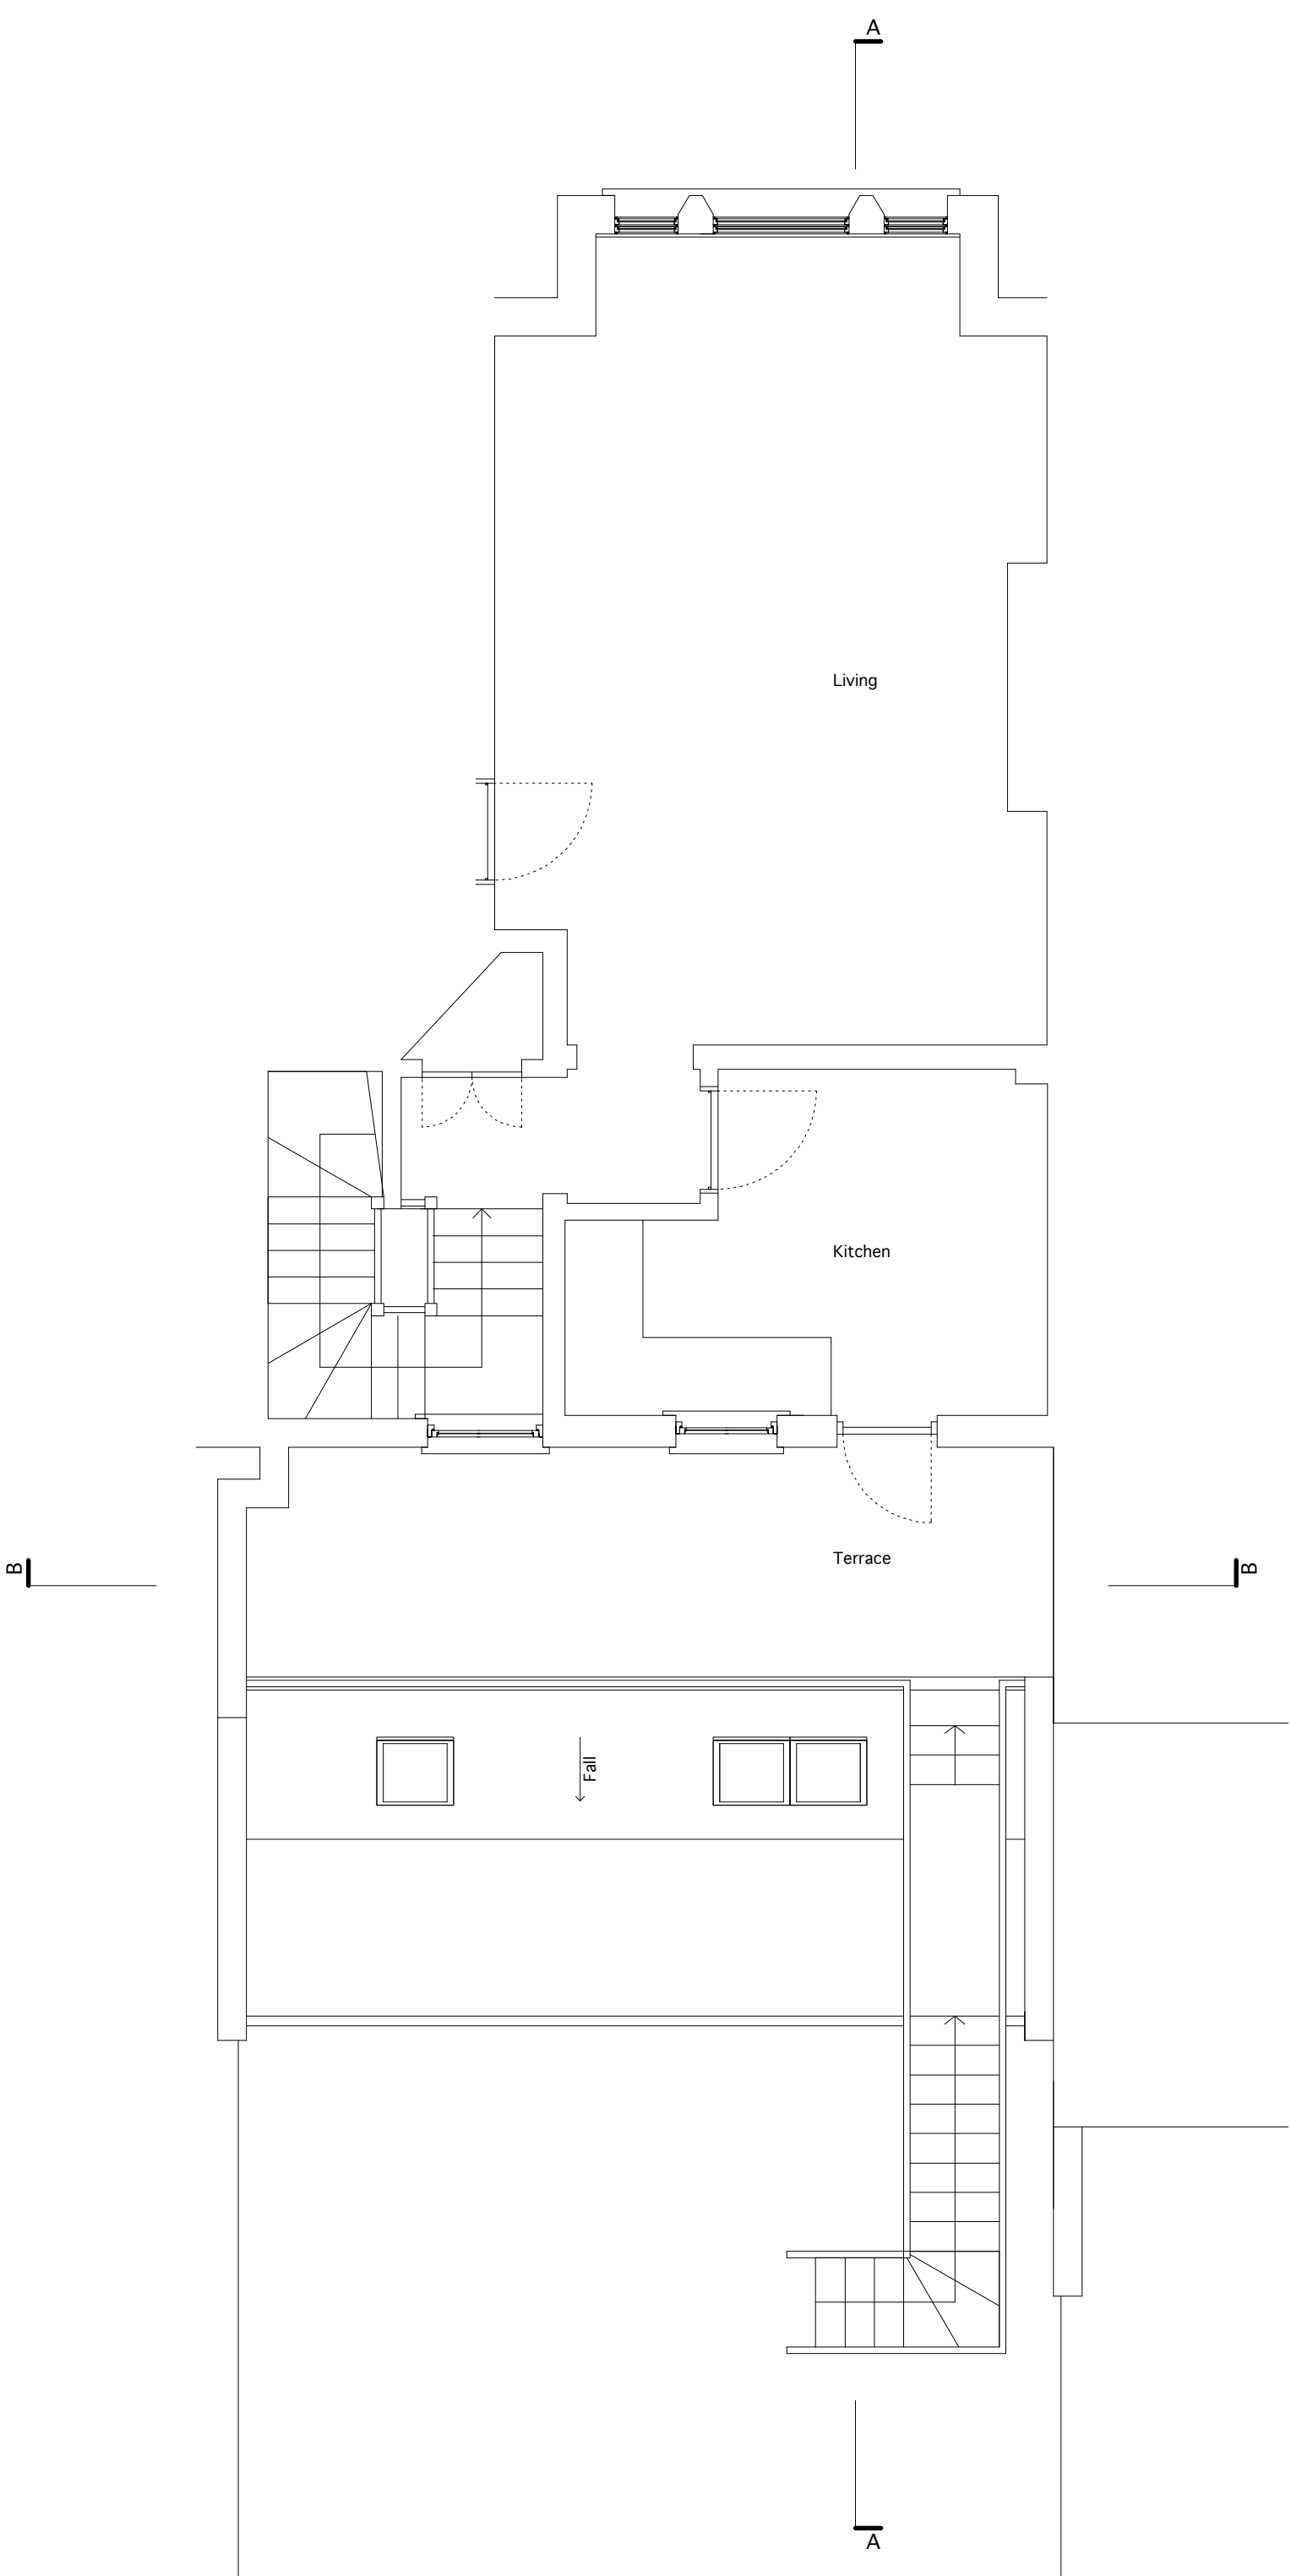

ARCHITECTS LIMITED

t 020 89680279
m 077 98854810

richard@webb-architects.co.uk
Drawing to be read in conjunction with consultants information.
Do not scale from drawing.
All dimensions to be checked on site.
Drawing only to be used for purposes indicated.
Not to be used for any other purposes.
© WEBB ARCHITECTS LIMITED

100 FELLOWS ROAD

EXISTING- PLAN-
GROUND
1:50 / A3

FOR INFORMATION

1155.01.04(-)